


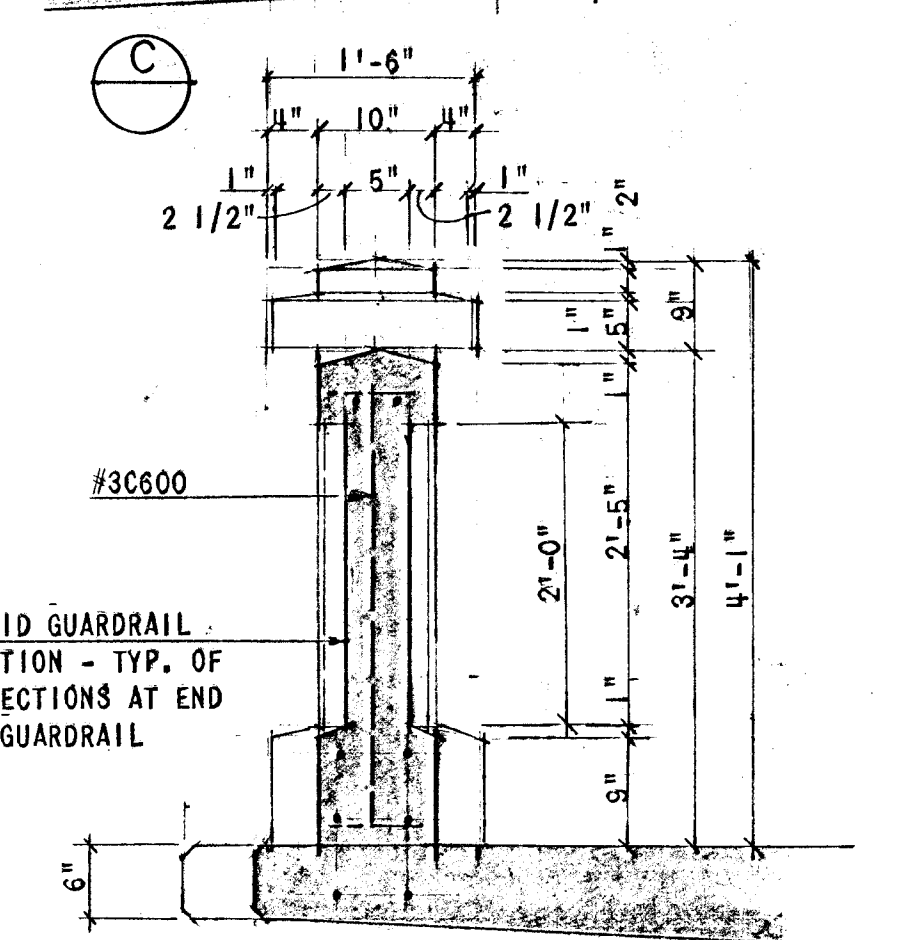
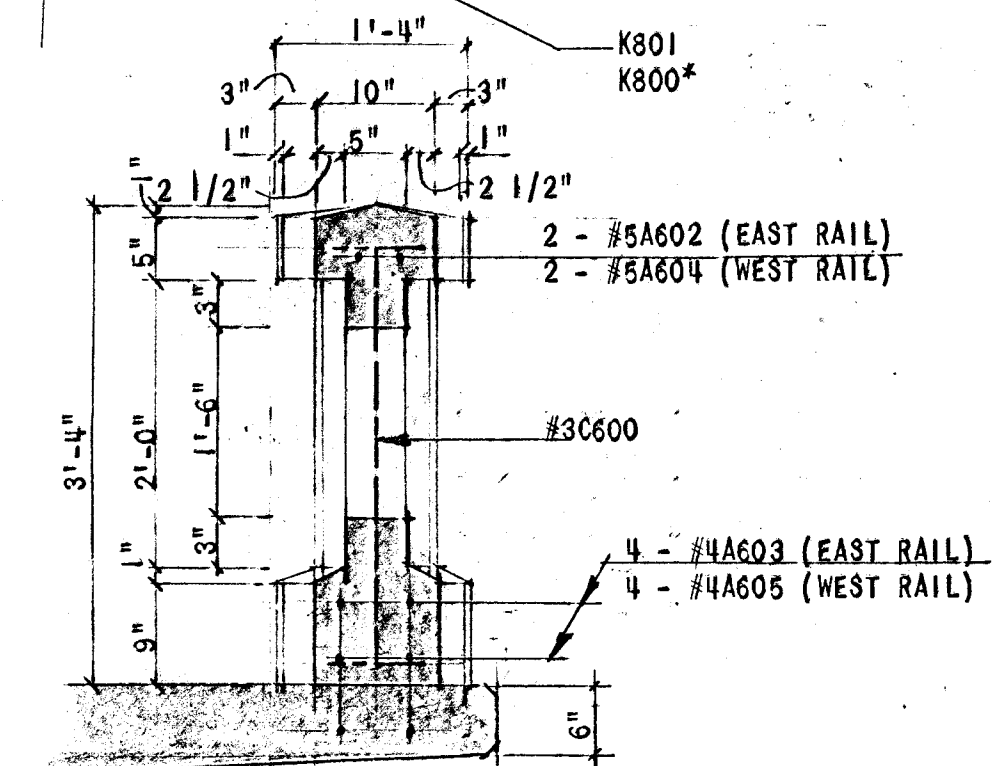
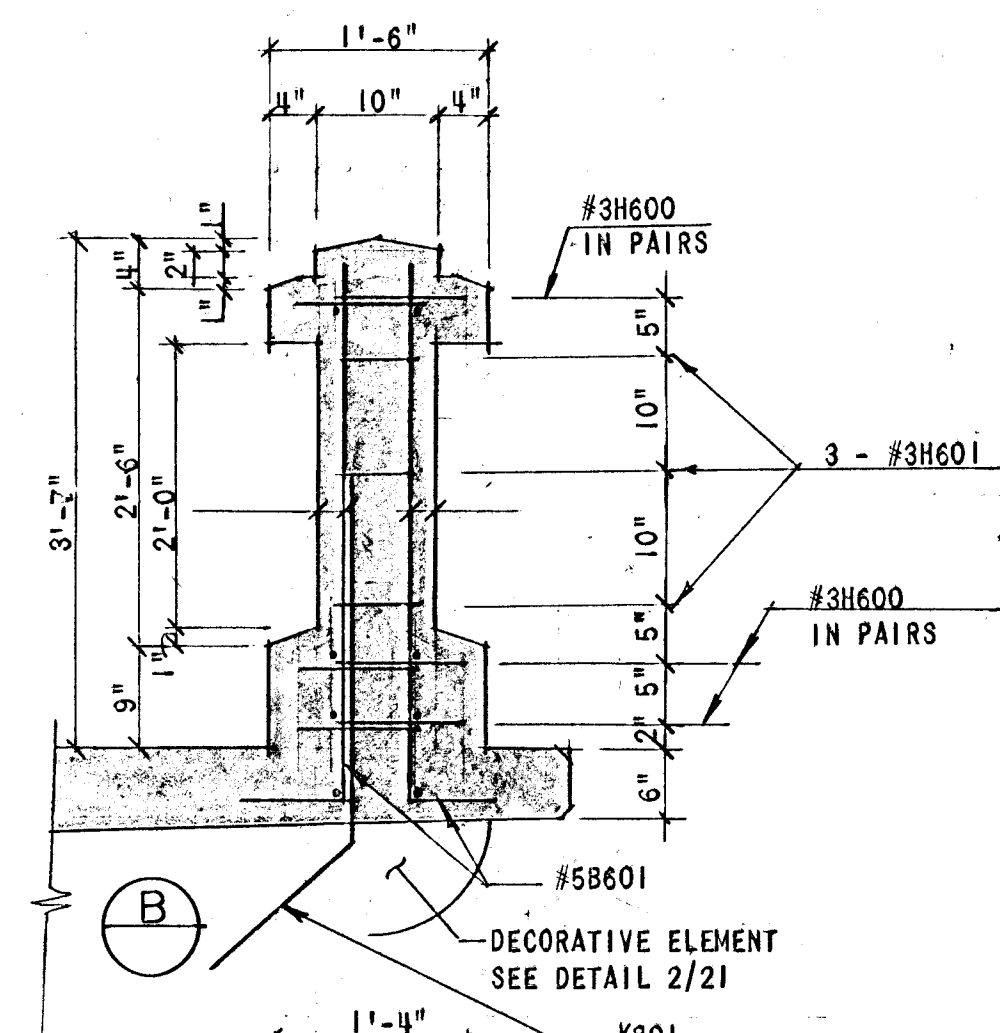


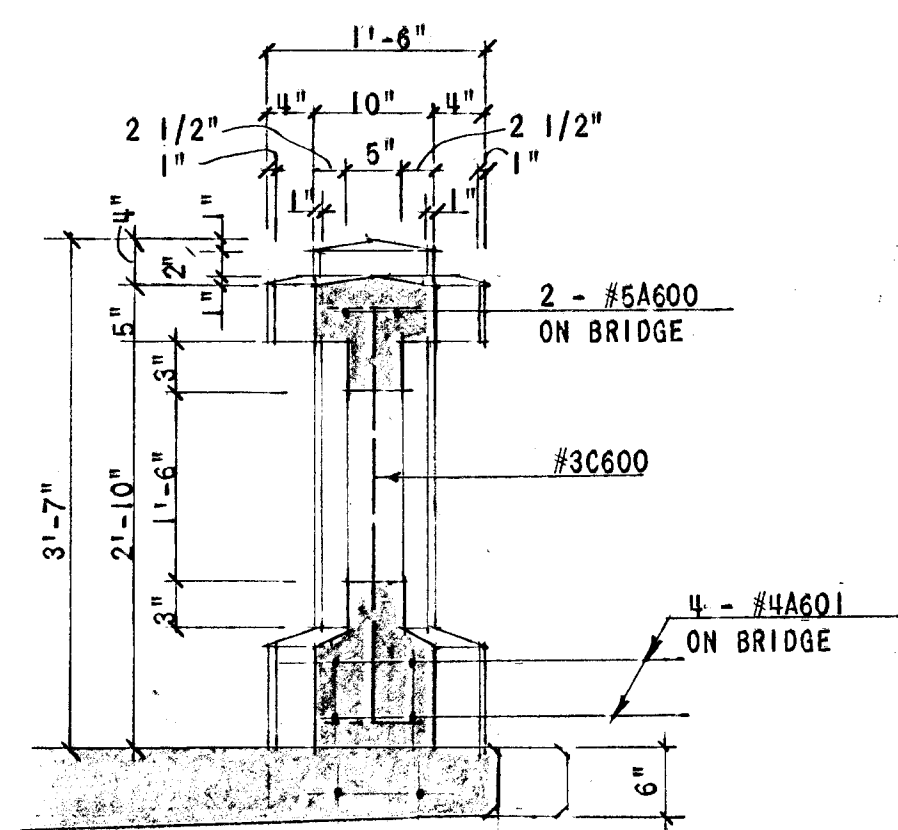


SOLID GUARDRAIL SECTION - TYP. OF 2 SECTIONS AT END OF GUARDRAIL

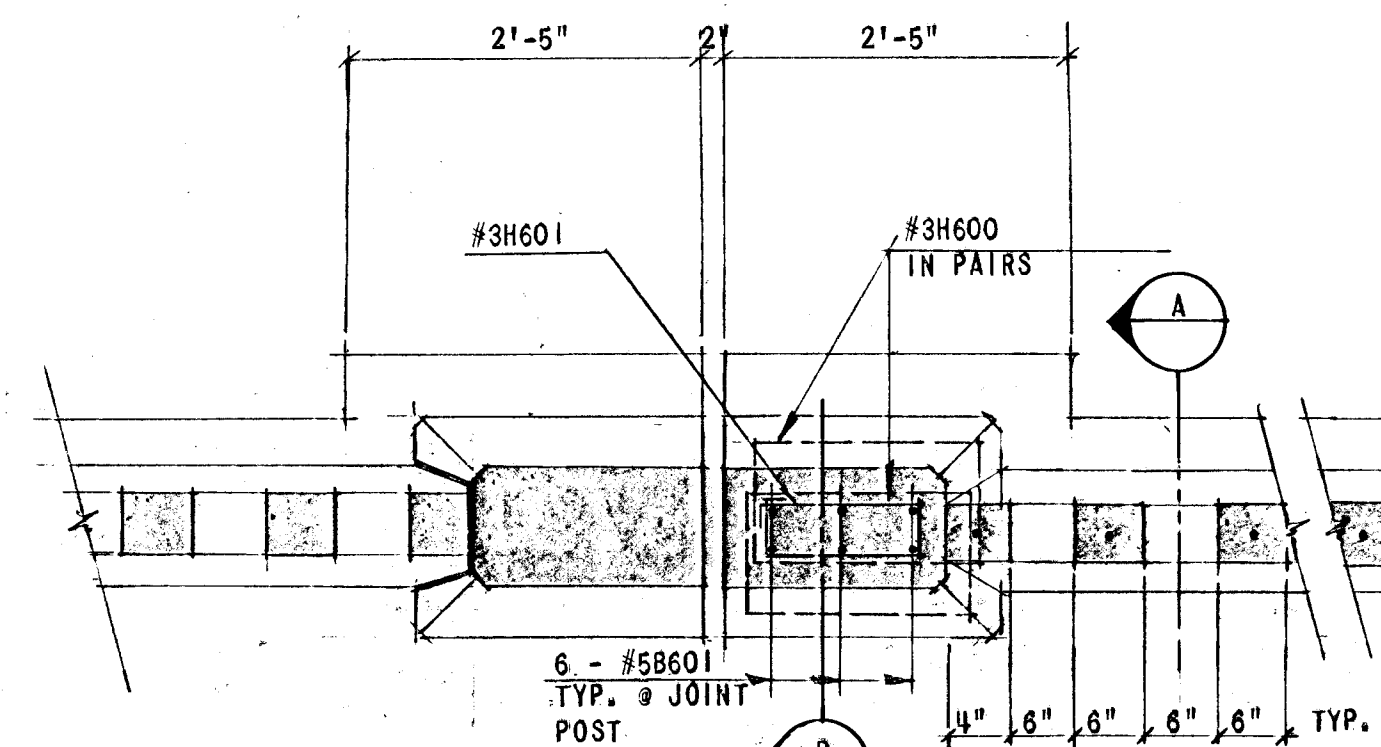


GUARDRAIL PLAN SECTION

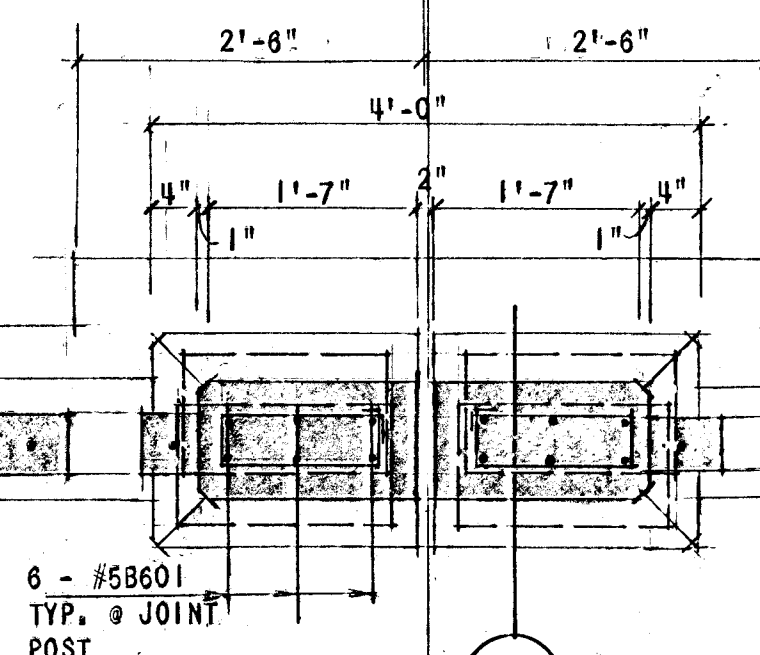


TYPICAL JOINT POST

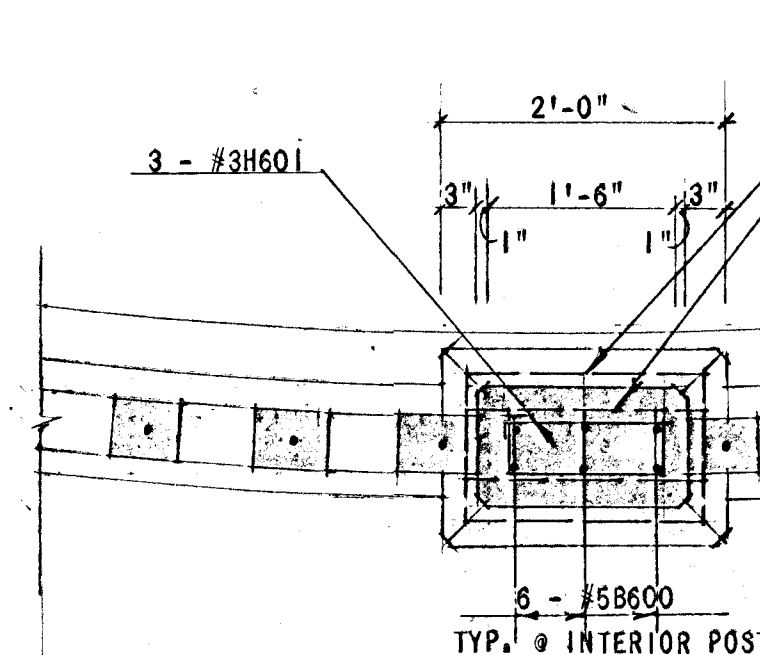


TYPICAL INTERIOR POST ON BRIDGE AND WALL AREA

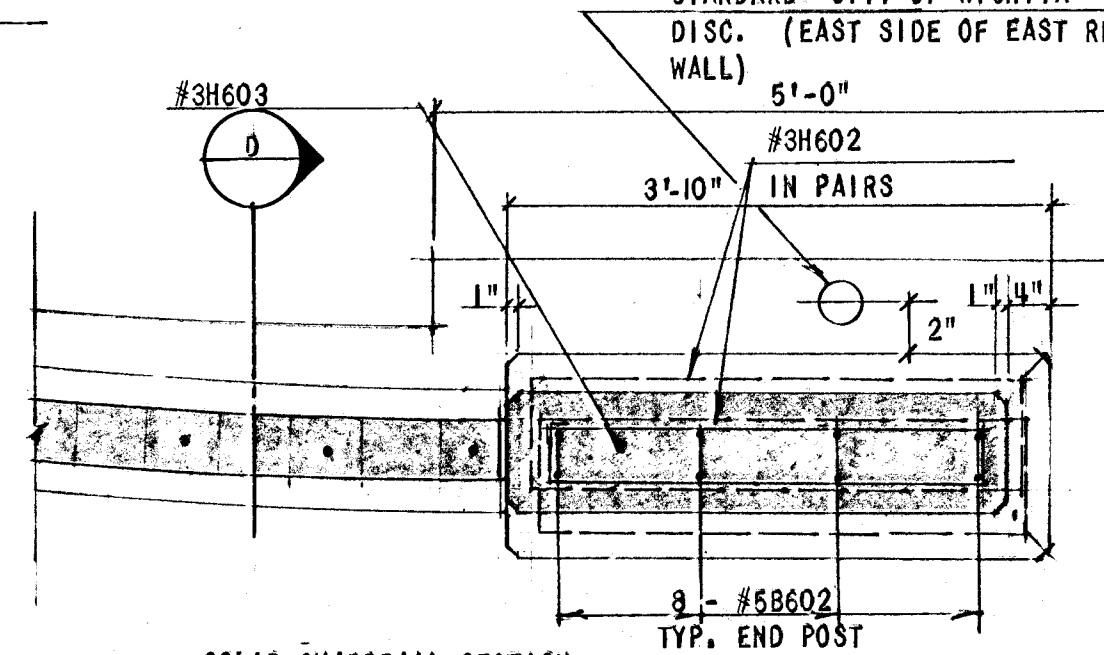

SOLID GUARDRAIL SECTION - TYP. OF 2 SECTIONS AT END OF GUARDRAIL

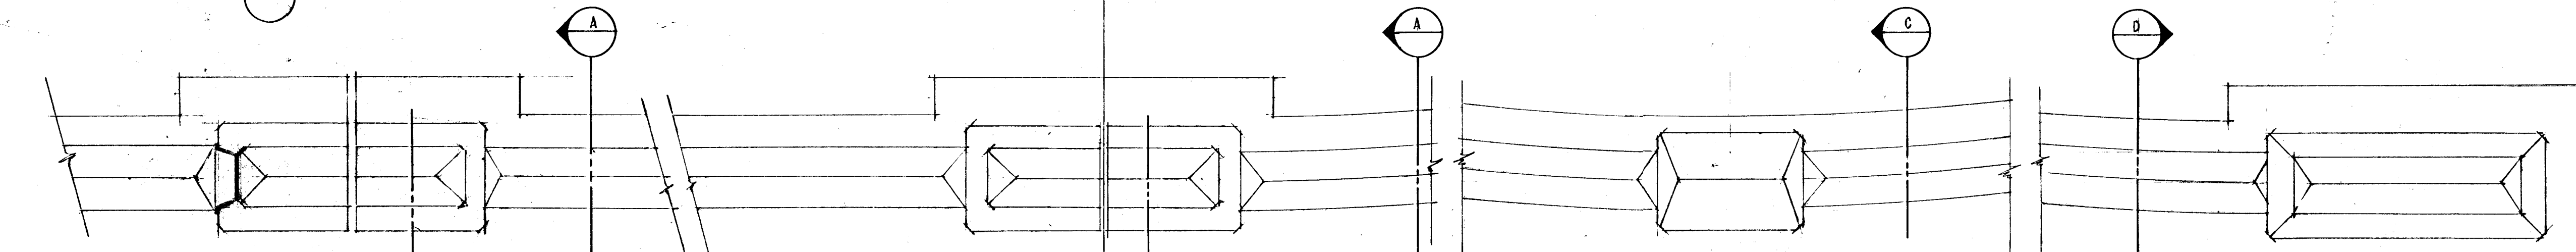

GUARDRAIL PLAN

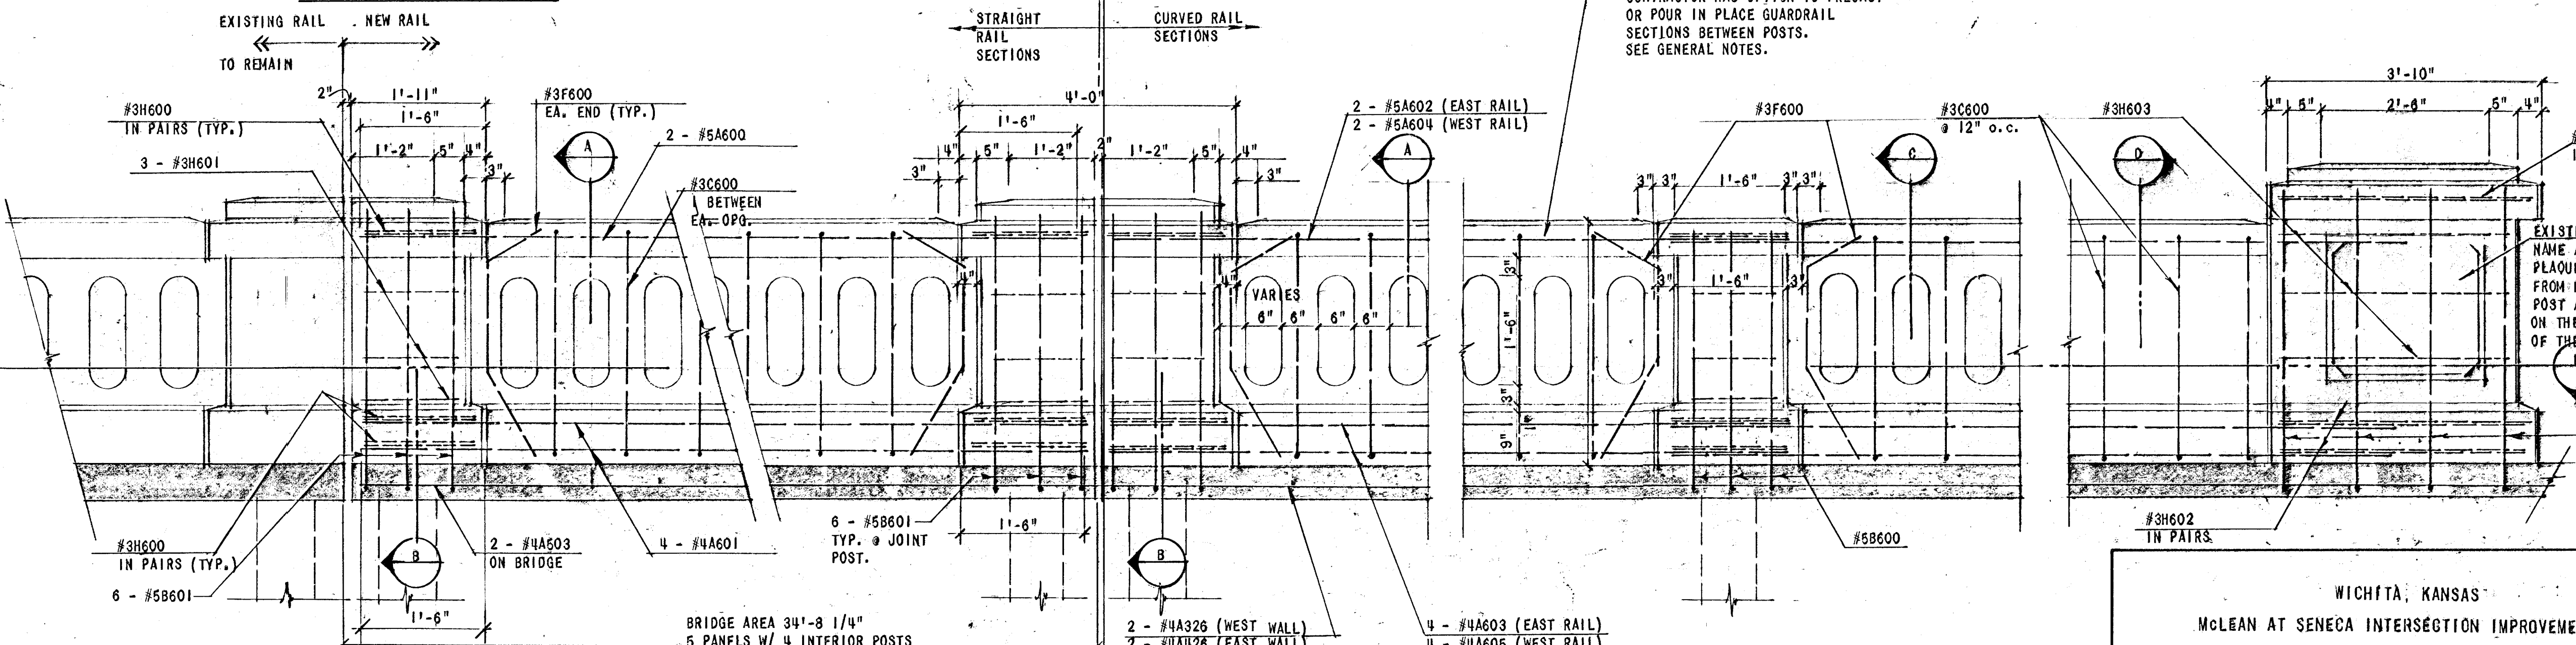

GUARDRAIL ELEVATION

NOTE: CONTRACTOR HAS OPTION TO PRECAST OR POUR IN PLACE GUARDRAIL SECTIONS BETWEEN POSTS. SEE GENERAL NOTES.

BRIDGE AREA 34'-8 1/4" 5 PANELS W/ 4 INTERIOR POSTS SEE SHEET 16 FOR LAYOUT

CURVED WALL SEE SHEET 21 FOR LAYOUT

EXISTING BRIDGE NAME AND DATE PLAQUE - REMOVE FROM EXISTING EXP. POST AND REINSTALL ON THE STREET SIDE OF THE EAST WALL.

WICHITA, KANSAS
McLEAN AT SENECA INTERSECTION IMPROVEMENTS
GUARDRAIL SECTIONS AND ELEVATIONS

CITY OF WICHITA PROJECT NO. 472-76-245-81199-000-001

REVISION	DATE	BY

DESIGN GWE/GHJ	DRAWN GWF

WILSON & COMPANY
ENGINEERS & ARCHITECTS
WICHITA — KANSAS

DATE: OCT. 1983
FILE NO. 82-324A
SHEET NO. 22 OF 37