

FOR SOUTHBOUND SENECA ST. TRAFFIC, JUST SOUTH OF CENTRAL, PLACE A ② ON A SINGLE TYPE III BARRICADE

PHASE I CONSTRUCTION

ALL TRAFFIC CONTROL DEVICES SHALL COMPLY TO THE CURRENT EDITIONS OF "THE BARRICADE MANUAL", CITY OF WICHITA, AND "THE MANUAL ON UNIFORM TRAFFIC CONTROL DEVICES FOR STREETS AND HIGHWAYS", FEDERAL HIGHWAY ADMINISTRATION.

TRAFFIC IS TO BE CARRIED THROUGH McLEAN BOULEVARD CONSTRUCTION AT ALL TIMES, ONE LANE EACH DIRECTION. ALL TURNS AT THE INTERSECTION OF McLEAN AND SENECA SHALL BE PROHIBITED DURING CONSTRUCTION.


MAINTAIN ALL SIGNS AND DEVICES IN THEIR PROPER POSITION AND WORKING CONDITION. COVER ANY PERMANENT SPEED LIMIT SIGNS WHICH CONFLICT WITH THE REDUCED SPEED LIMIT DURING CONSTRUCTION.

USE REFLECTORIZED SIGNS AND CHANNELIZATION DEVICES. DO NOT USE TRAFFIC CONES FOR NIGHTTIME OPERATIONS. SPACE CHANNELIZING DEVICES THIRTY-FIVE FEET APART AS SHOWN.

PROVIDE ACCESS TO PRIVATE PROPERTY AS MUCH OF THE TIME AS POSSIBLE.

SIGNING PLAN LEGEND

- ① ROAD CONSTRUCTION 1500 FT. (W20-1)
- ② "STREET CLOSED AHEAD" (W20-3)
- ③ "ROAD WORK AHEAD" (W21-4)
- ④ KEEP RIGHT SYMBOL (R4-7)
- ⑤ KEEP LEFT SYMBOL (R4-8)
- ⑥ "NO TURNS" (R3-3)
- ⑦ "LEFT LANE MUST TURN LEFT" (R3-7L)
- ⑧ "RIGHT LANE MUST TURN RIGHT" (R3-7R)
- ⑨ NO LEFT TURN SYMBOL (R3-2)
- ⑩ PAVEMENT WIDTH TRANSITION SIGN (W4-2)
- ⑪ "END CONSTRUCTION" (S20-2)
- ⑫ TYPE III BARRICADES ON 4"x4" POSTS WITH "ROAD CLOSED, LOCAL TRAFFIC ONLY" (R11-3) AND TWO TYPE "B" FLASHERS.
- DIRECTION OF DOT INDICATES DIRECTION SIGN FACES
- T TYPE III BARRICADES ON 4"x4" POSTS WITH "ROAD CLOSED" (R11-2) AND TWO TYPE "B" FLASHERS
- (FULL) PLACE BARRICADES ALL ACROSS ROAD
- VERTICAL HAZARD MARKERS OR REFLECTORIZED DRUMS WITH TYPE "A", TYPE "B", OR TYPE "C" WARNING LIGHTS. SEE SCHEDULE FOR LOCATION AND TYPE.

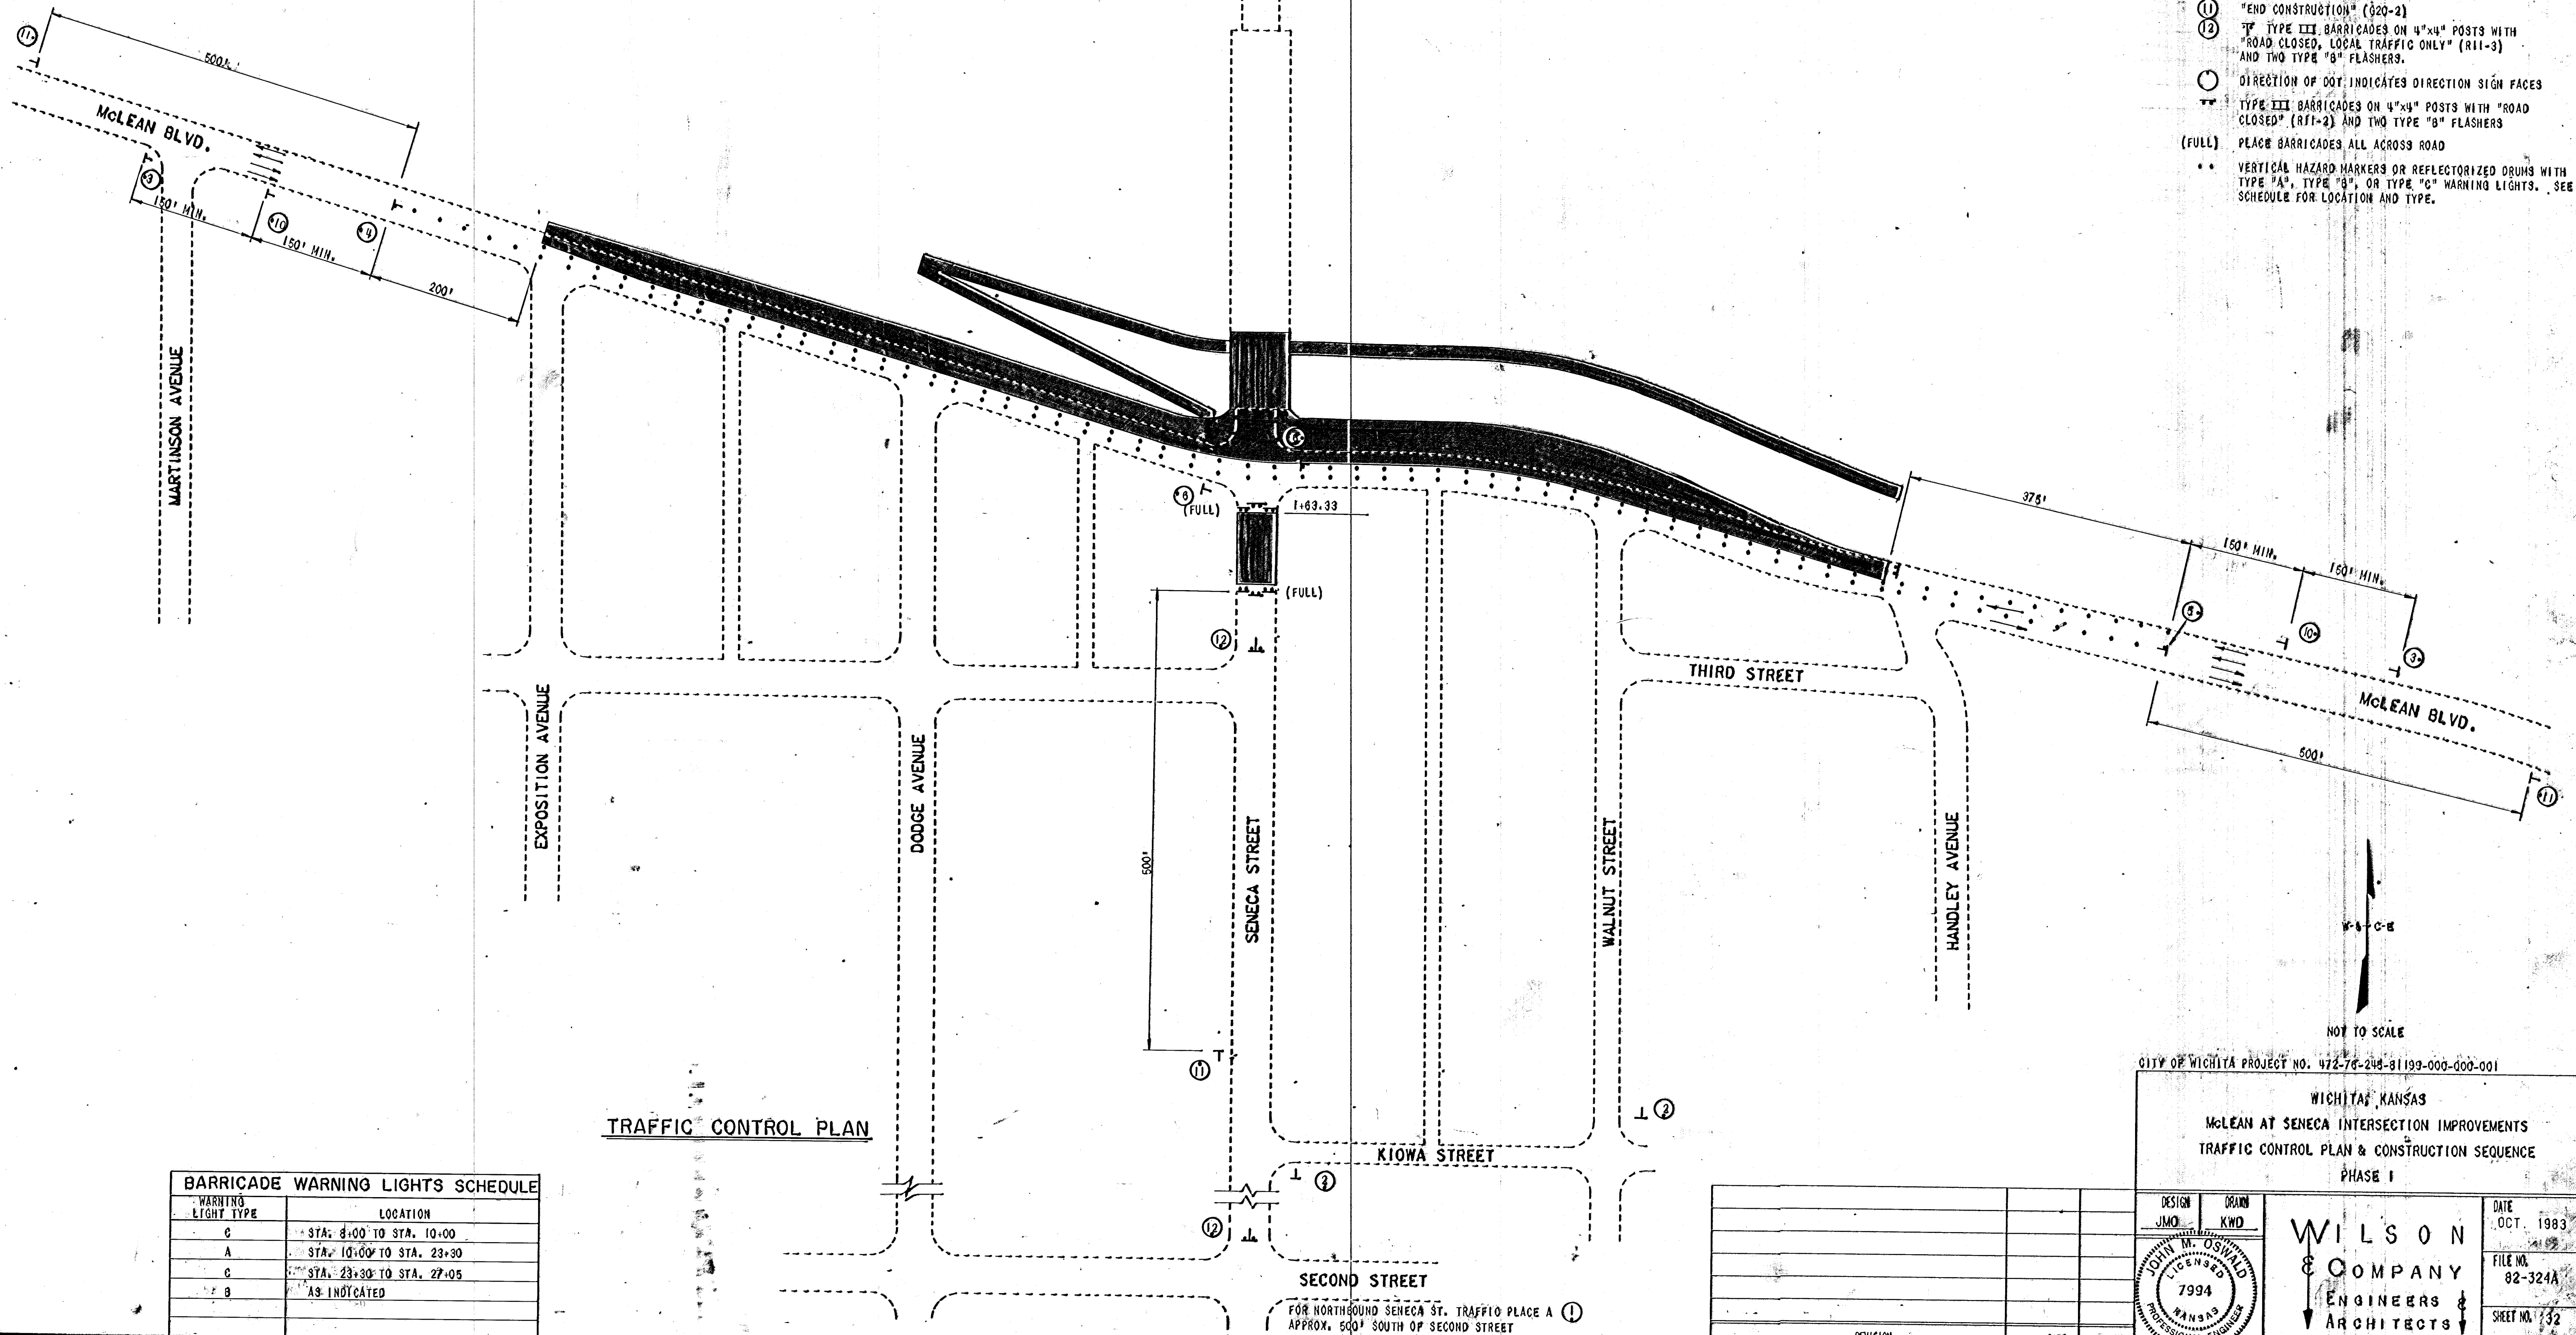

TRAFFIC CONTROL PLAN

BARRICADE WARNING LIGHTS SCHEDULE	
WARNING LIGHT TYPE	LOCATION
C	STA. 8+00 TO STA. 10+00
A	STA. 10+00 TO STA. 23+30
C	STA. 23+30 TO STA. 27+05
B	AS INDICATED

SECOND STREET

FOR NORTHBOUND SENECA ST. TRAFFIC PLACE A ① APPROX. 500' SOUTH OF SECOND STREET

CITY OF WICHITA PROJECT NO. 472-76-248-81199-000-001

WICHITA, KANSAS
McLEAN AT SENECA INTERSECTION IMPROVEMENTS
TRAFFIC CONTROL PLAN & CONSTRUCTION SEQUENCE
PHASE I

DESIGN JMO	DRAWN KWD	DATE OCT. 1983
		FILE NO. 82-324A
WILSON & COMPANY ENGINEERS & ARCHITECTS WICHITA KANSAS		SHEET NO. 32 OF 32

REVISION	DATE	BY