


F H W A REGION NO.	STATE	PROJECT NO.	FISCAL YEAR	SHEET NO.	TOTAL SHEETS
		*	19 83	34	37

FINAL SURVEY	DATE	BY
SURVEYED		
PLOTTED		
NOTE BOOK		
NO		

ORIGINAL SURVEY	DATE	BY
SURVEYED		
PLOTTED		
NOTE BOOK		
NO		

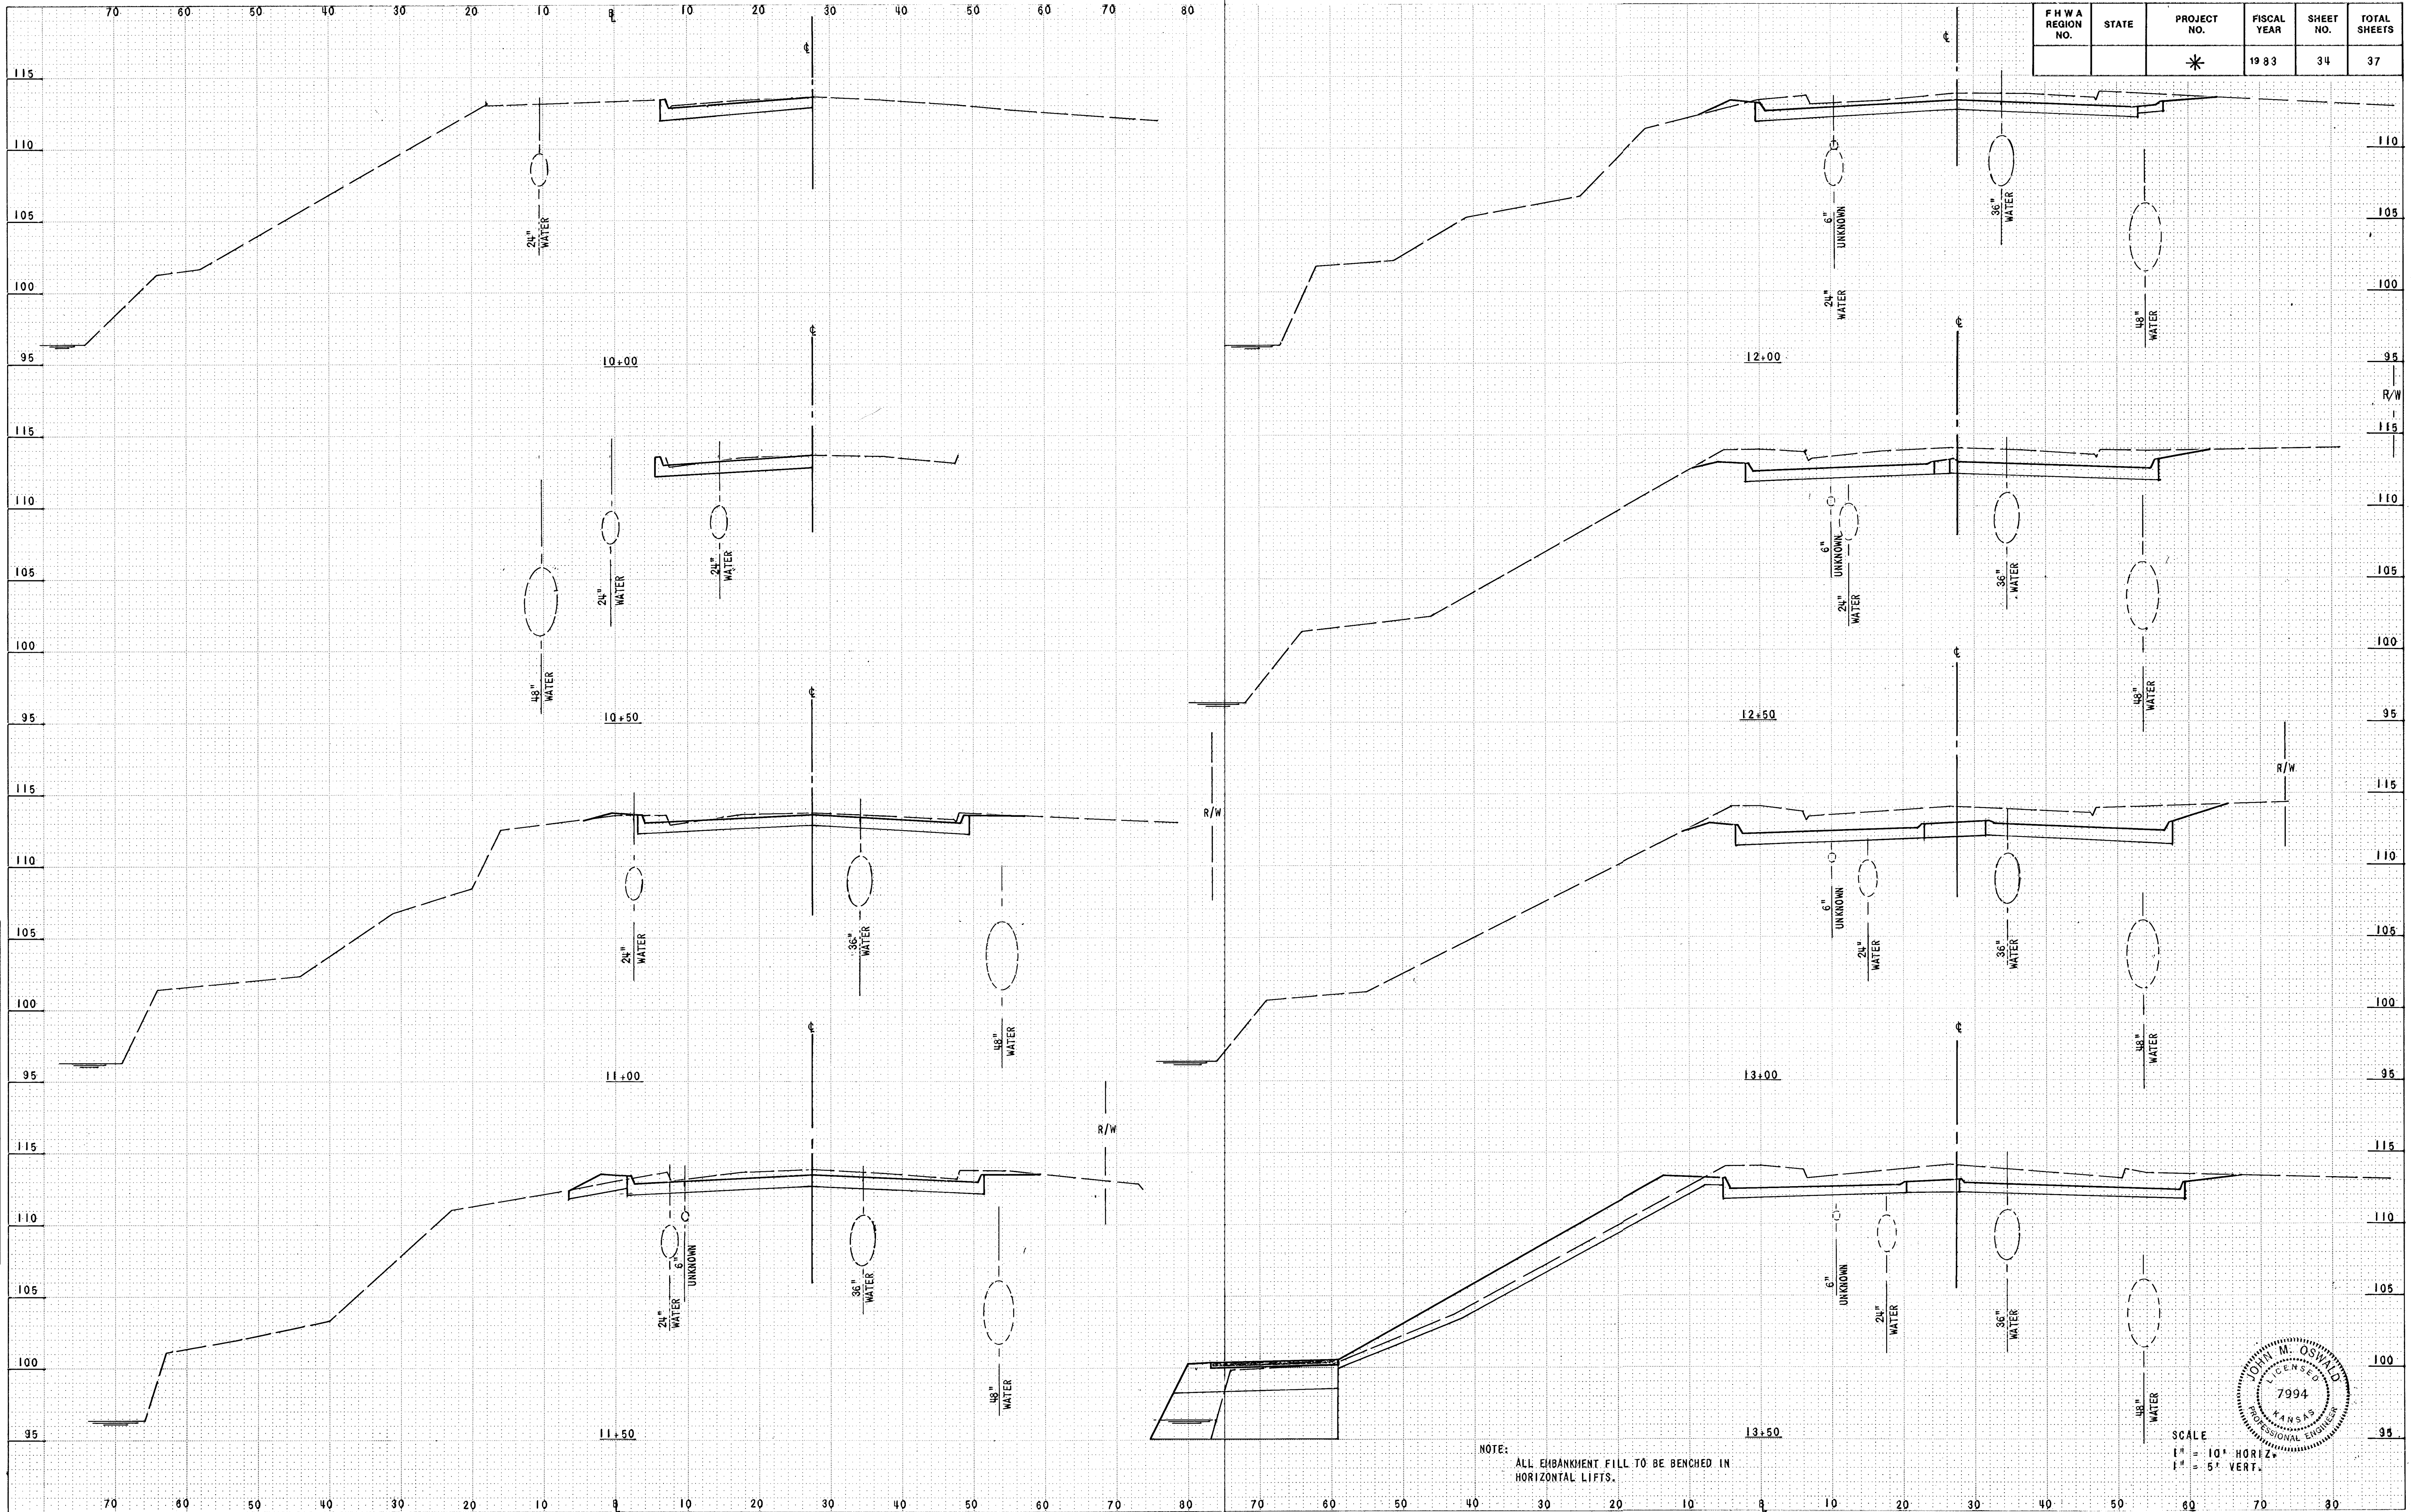

NOTE:
ALL EMBANKMENT FILL TO BE BENCHMARKED IN
HORIZONTAL LIFTS.

SCALE
1" = 10' HORIZ.
1" = 5' VERT.

