
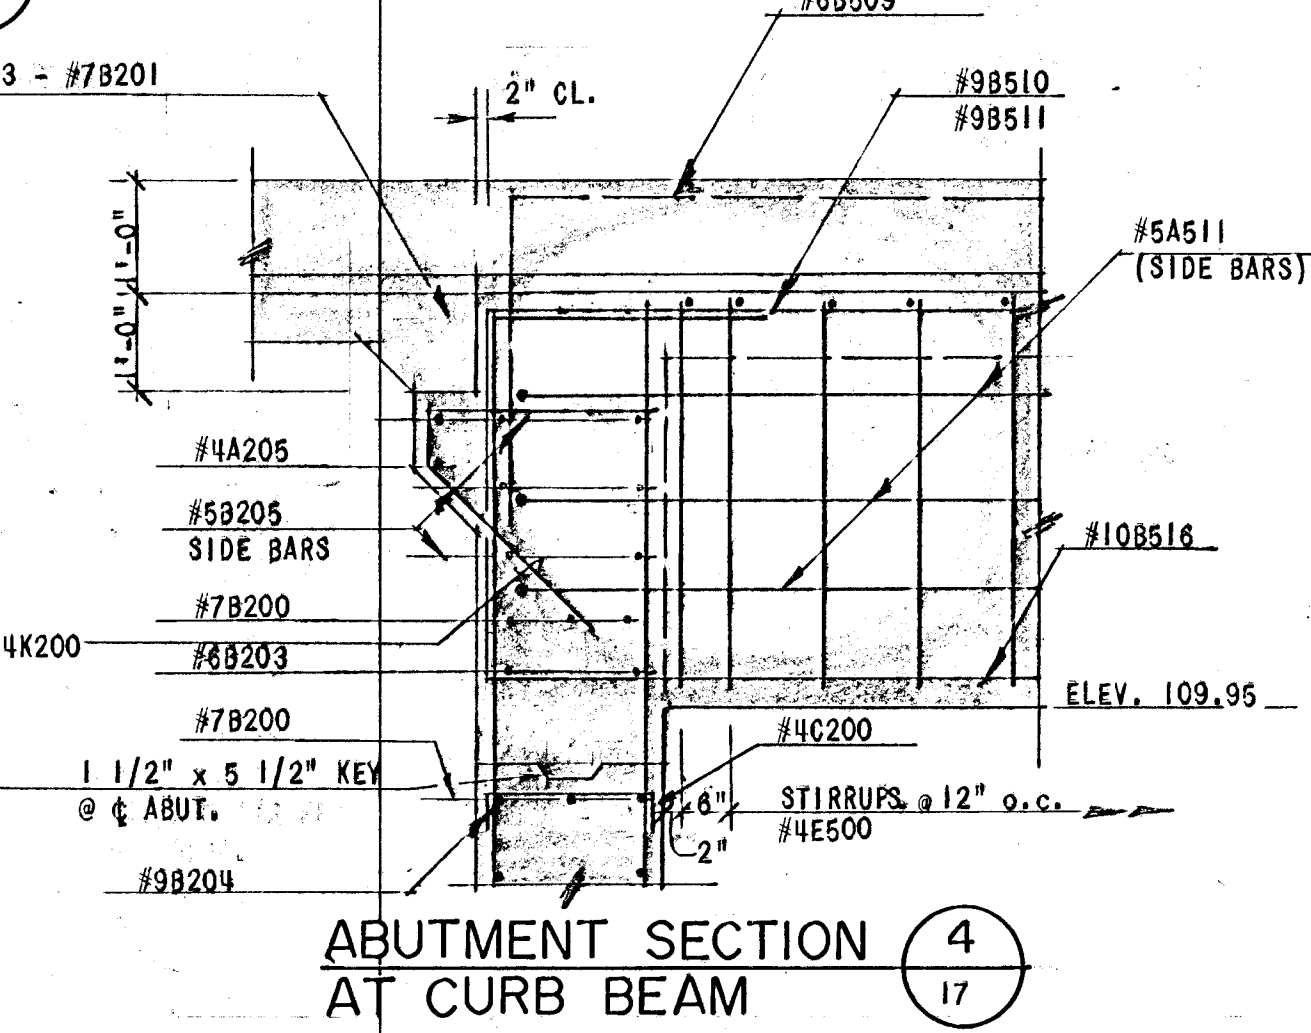
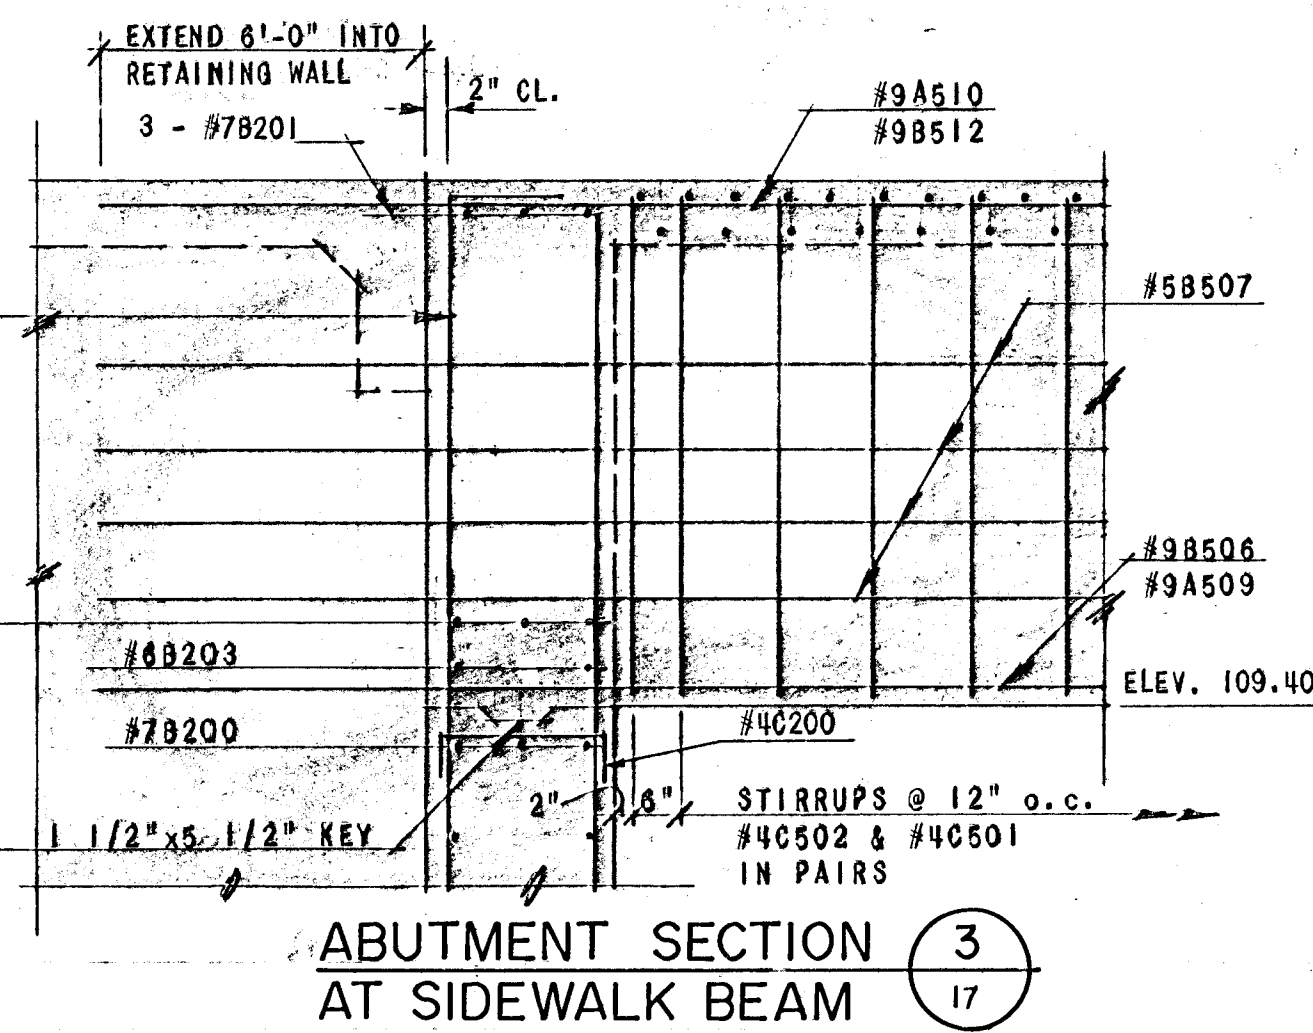
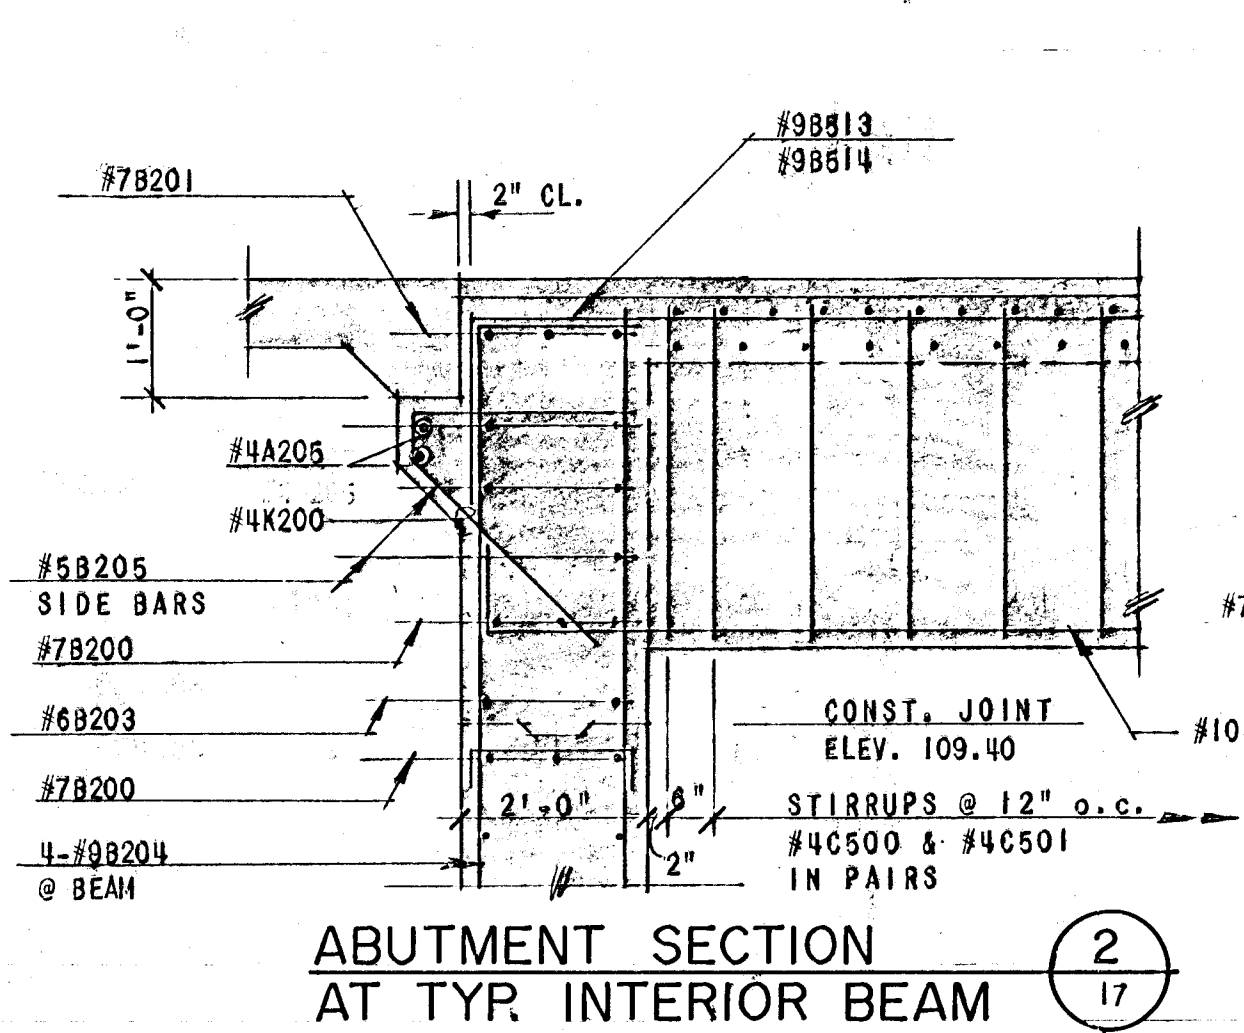
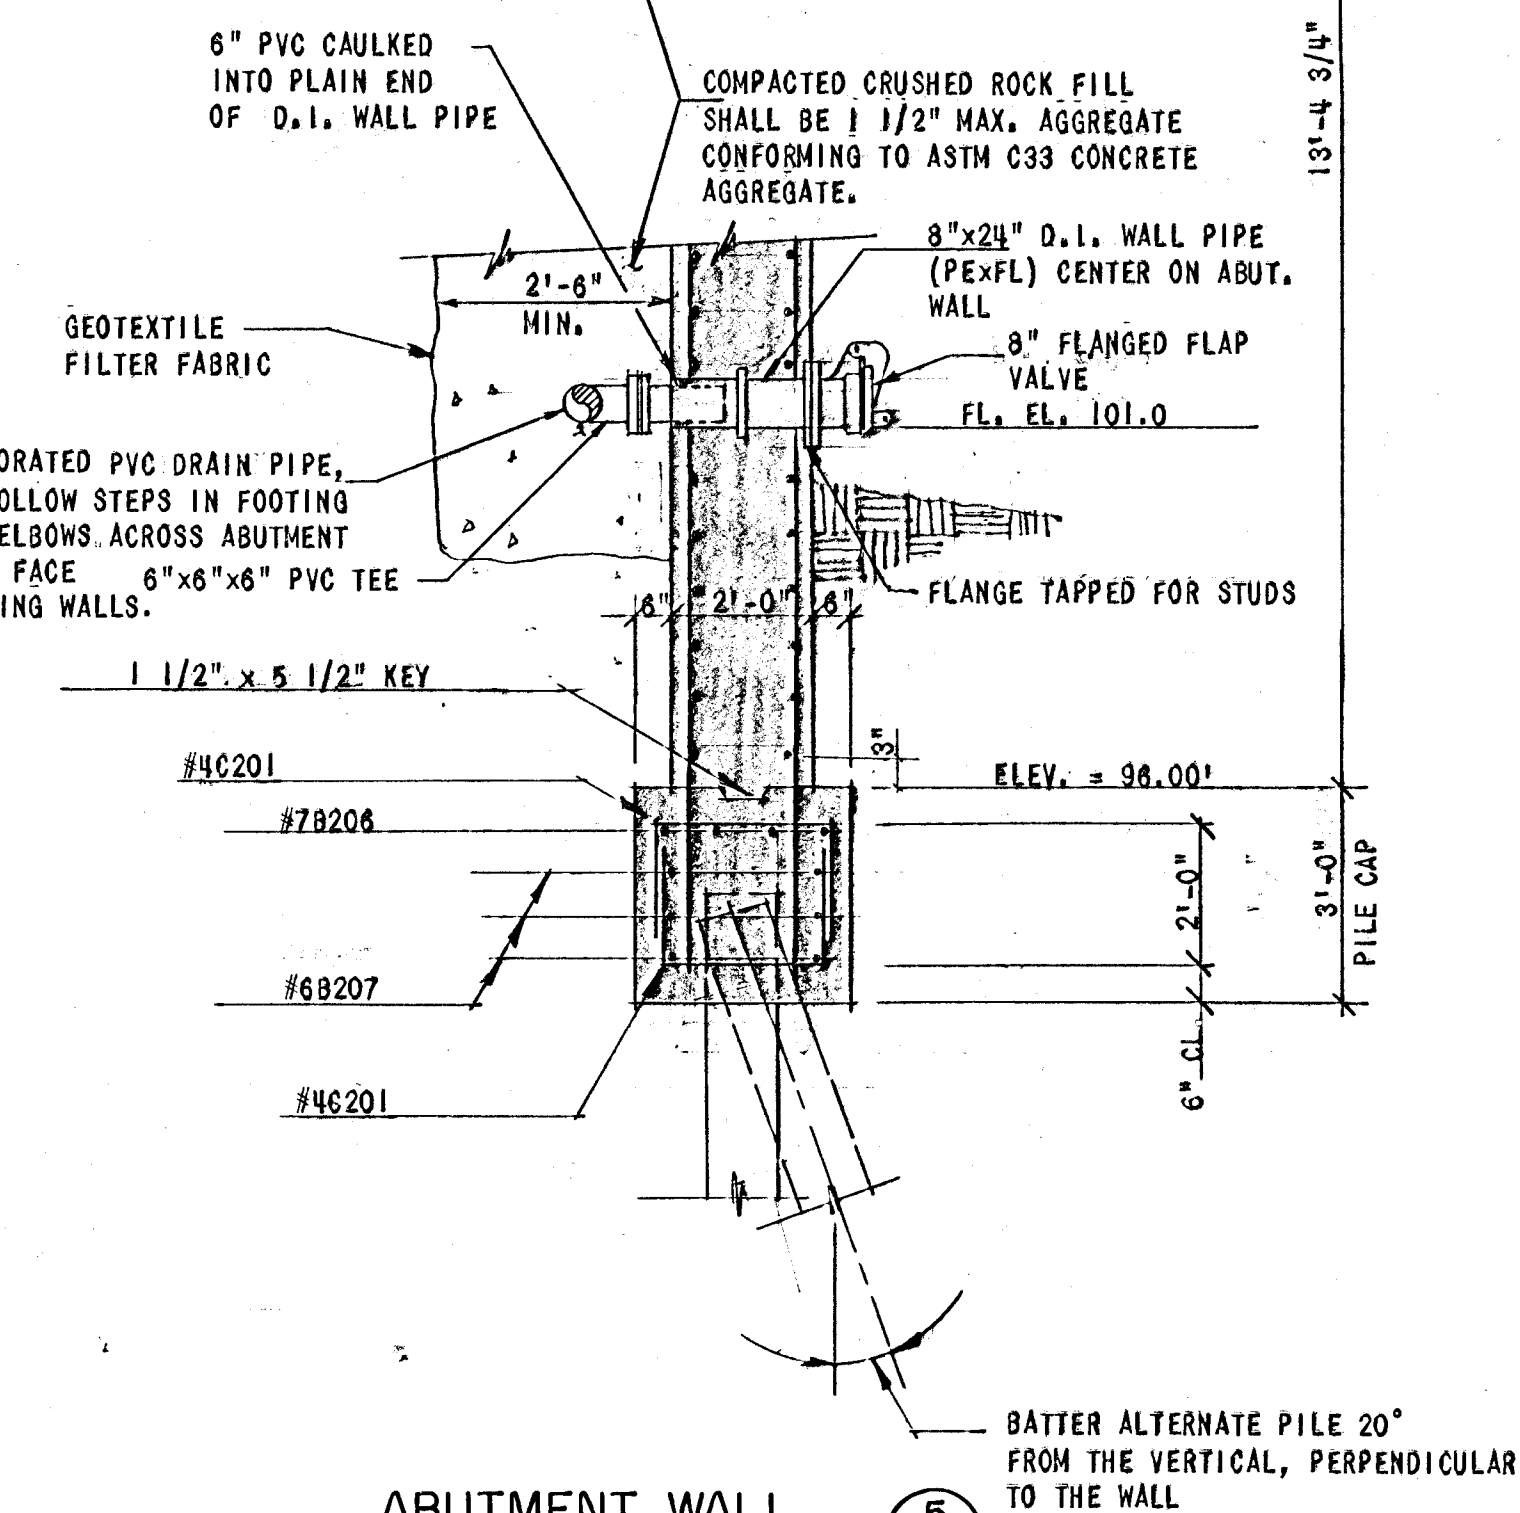
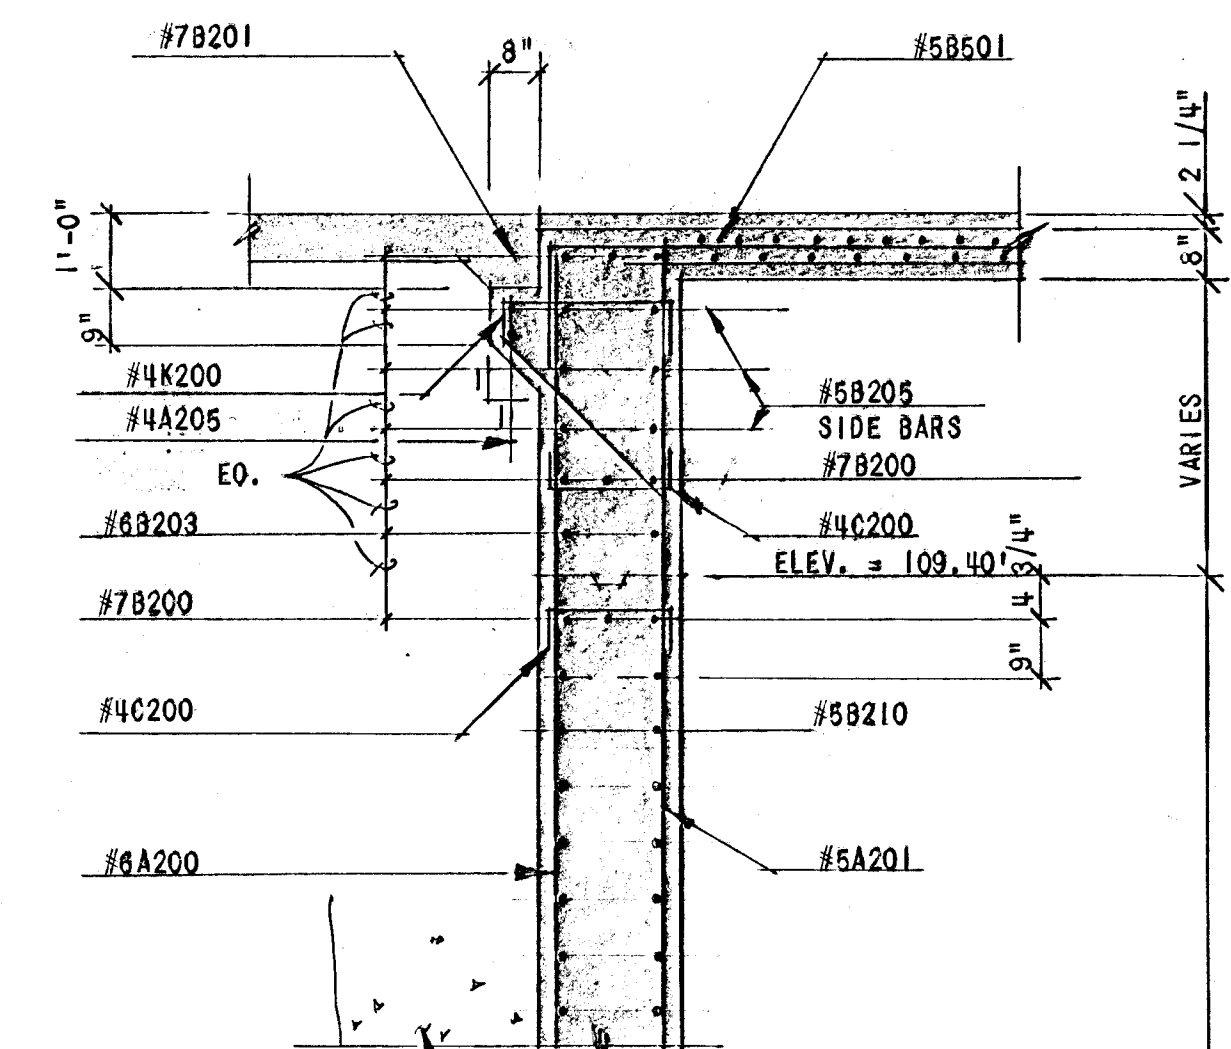


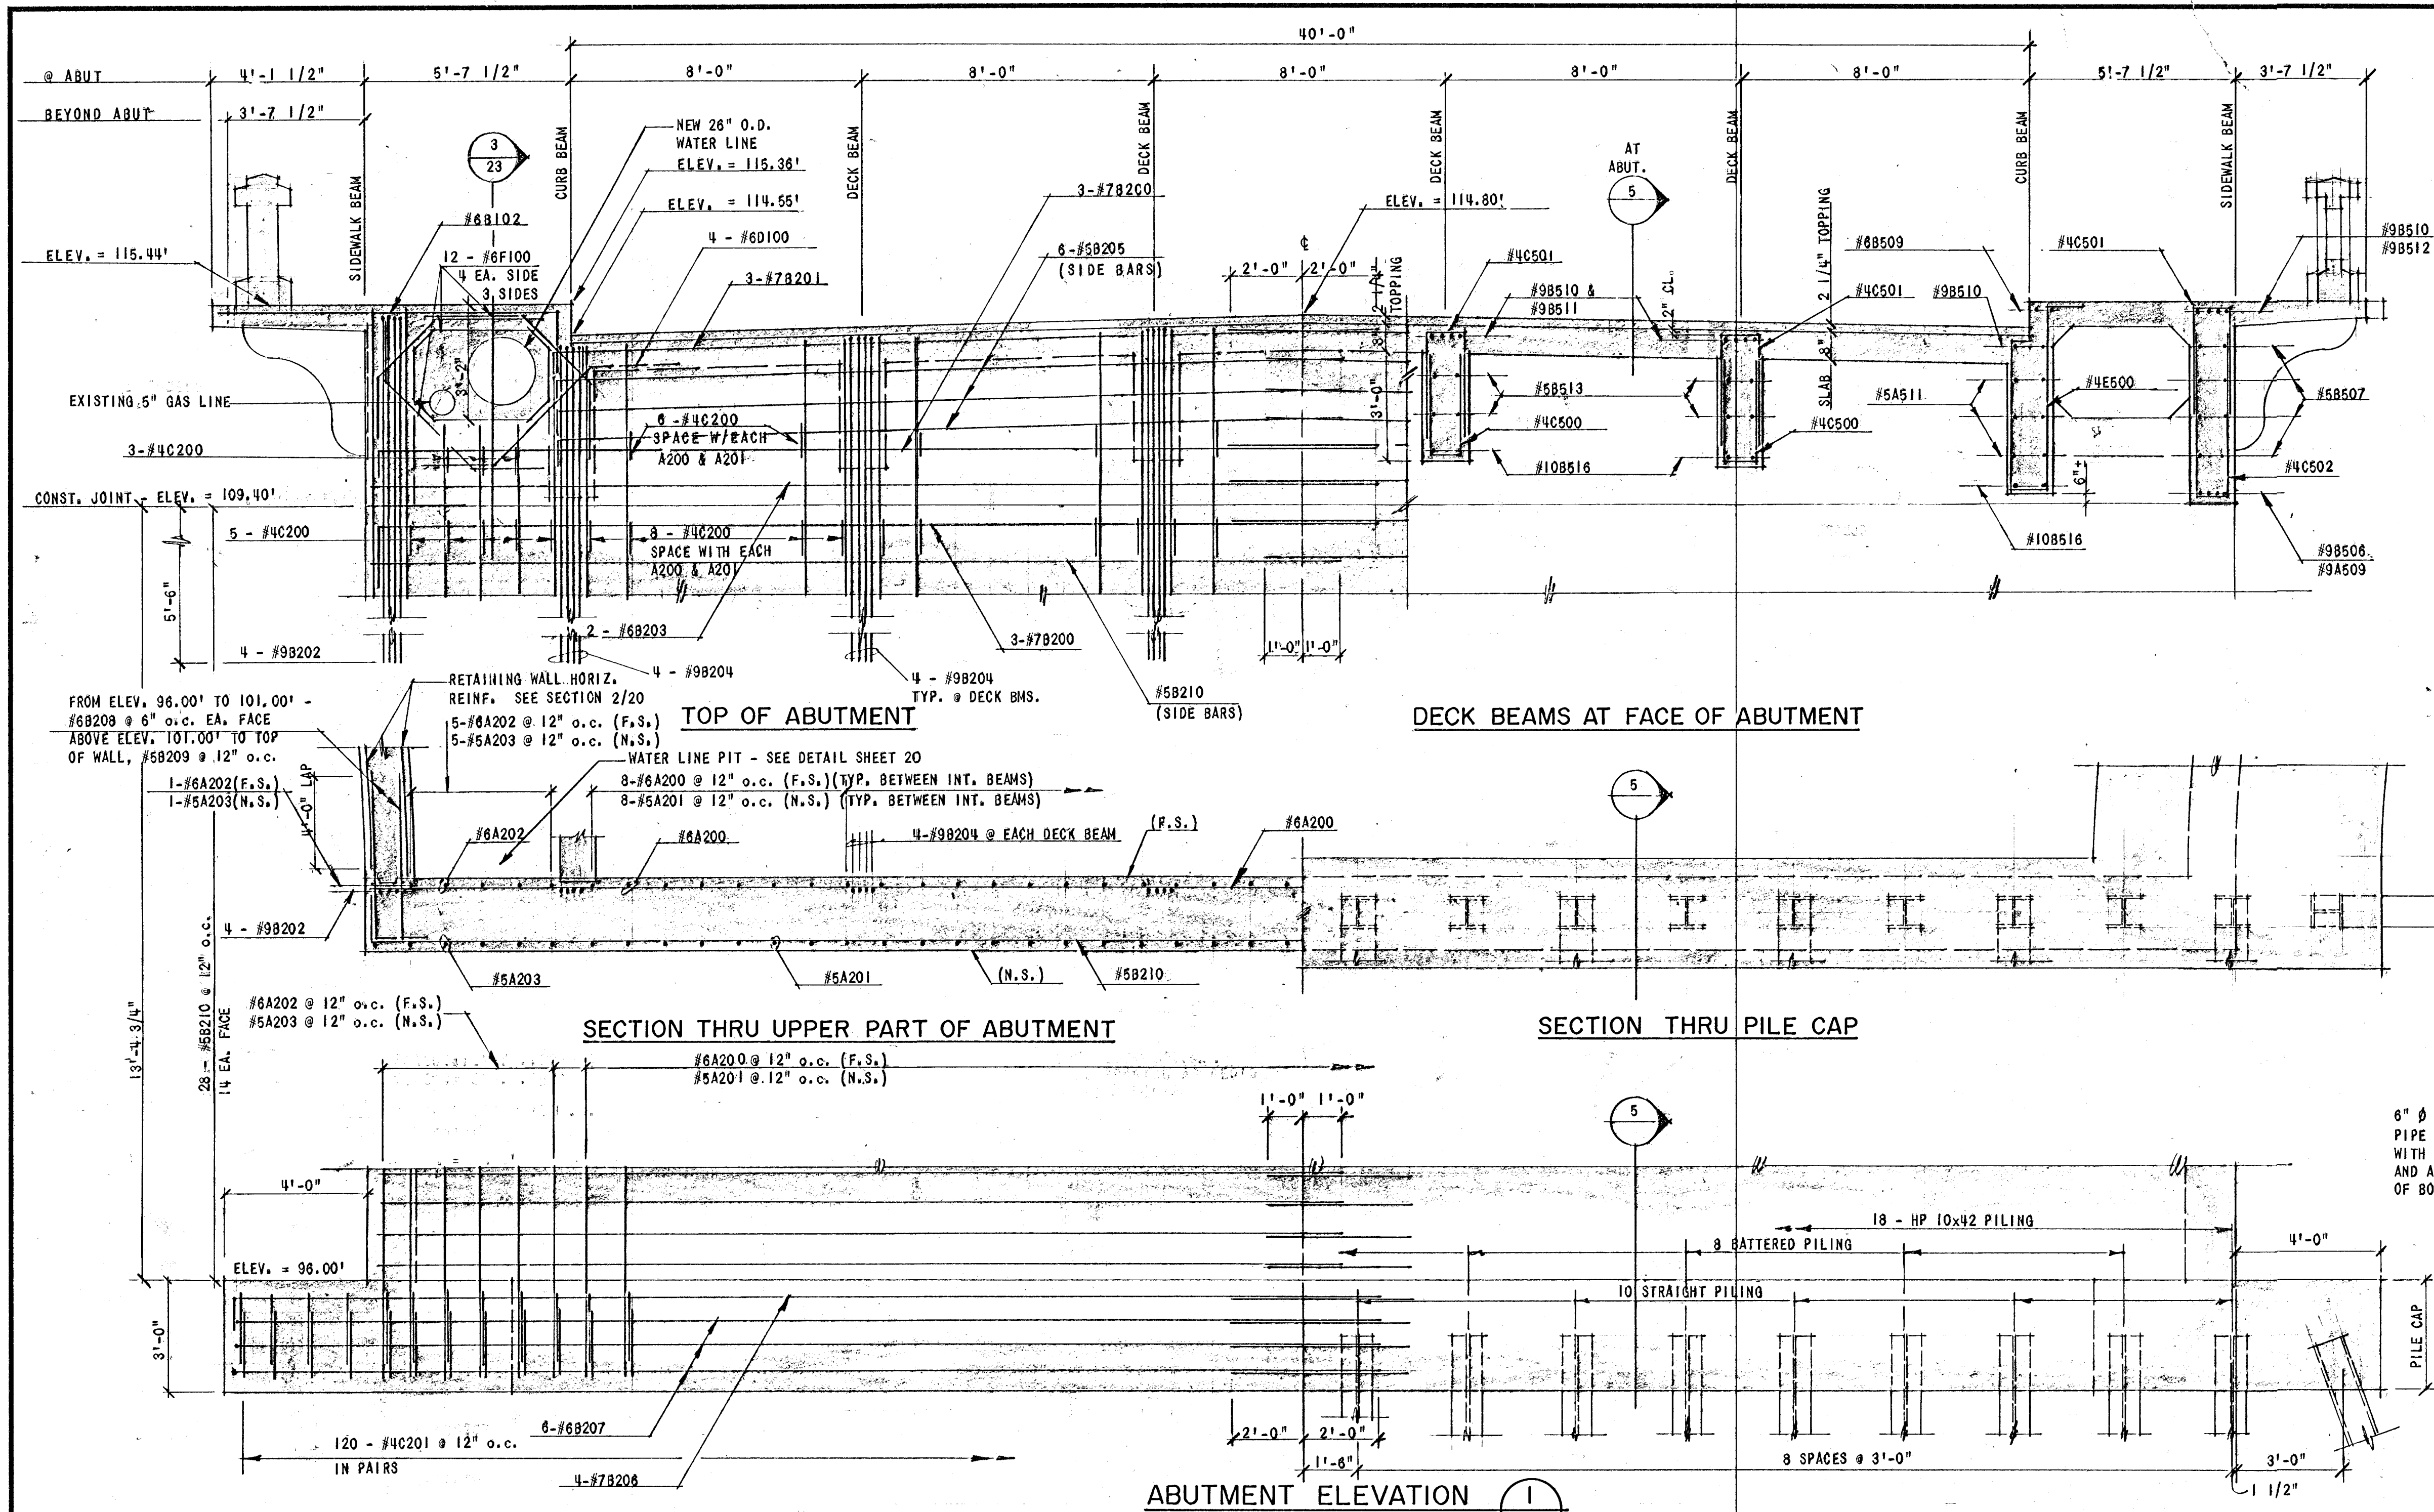

CITY OF WICHITA PROJECT NO. 472-76-245-81199-000-000-001			
DESIGN	DRAWN	DATE	FILE NO.
GWJ	RDS	OCT. 1983	82-324A
WILSON & COMPANY ENGINEERS & ARCHITECTS WICHITA - KANSAS			SHEET NO. 19 OF 37
REVISION	DATE	BY	