
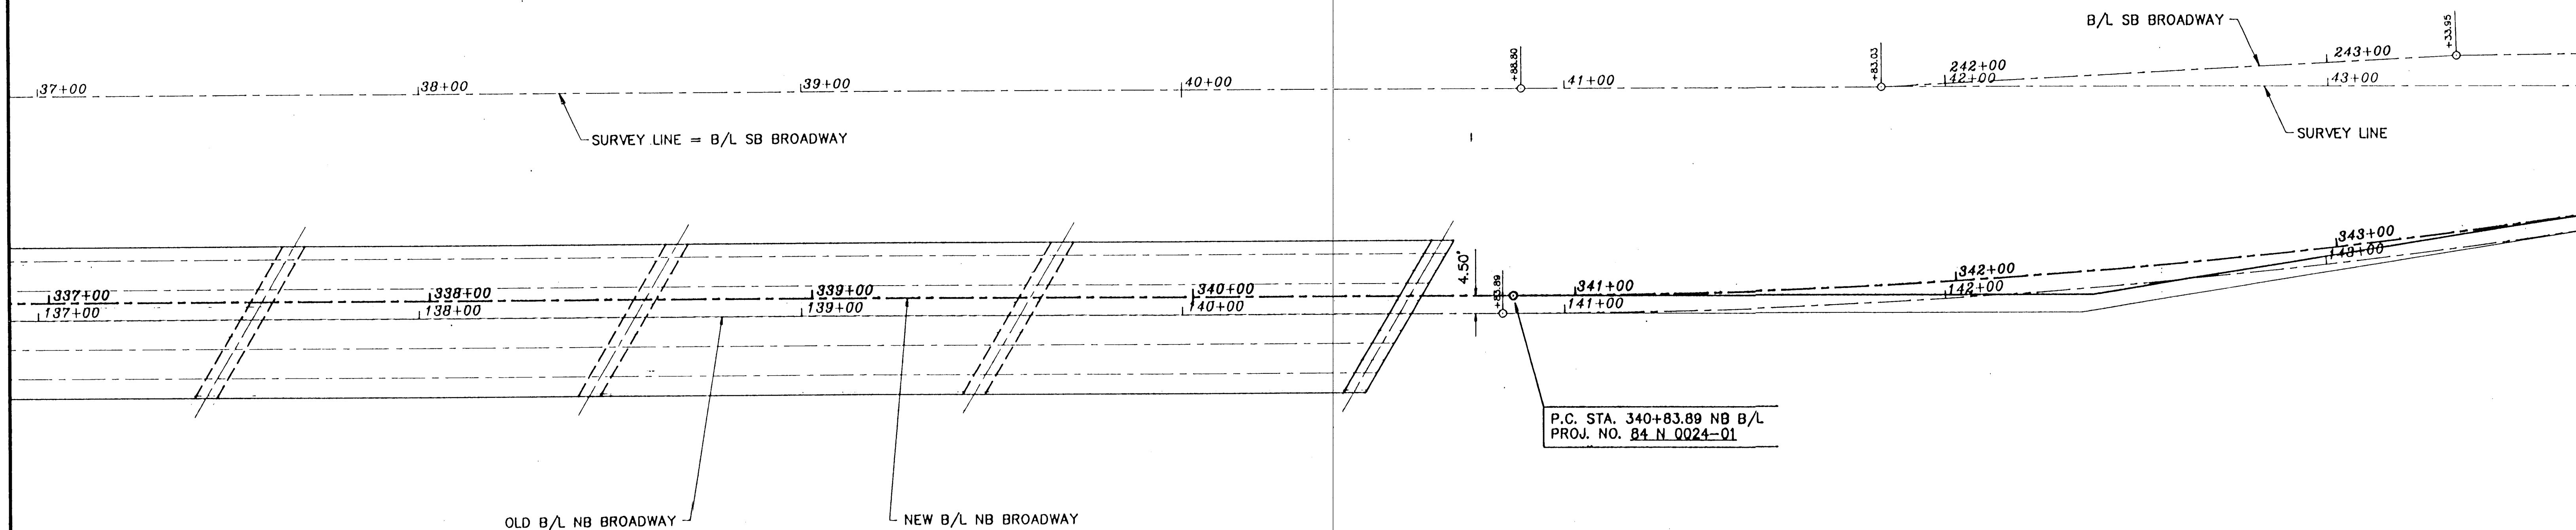


FHWA REGION NO.	STATE	PROJECT NO.	YEAR	SHEET NO.	TOTAL SHEETS
7	KANSAS	87 N 0024 - 01	1994	3	4

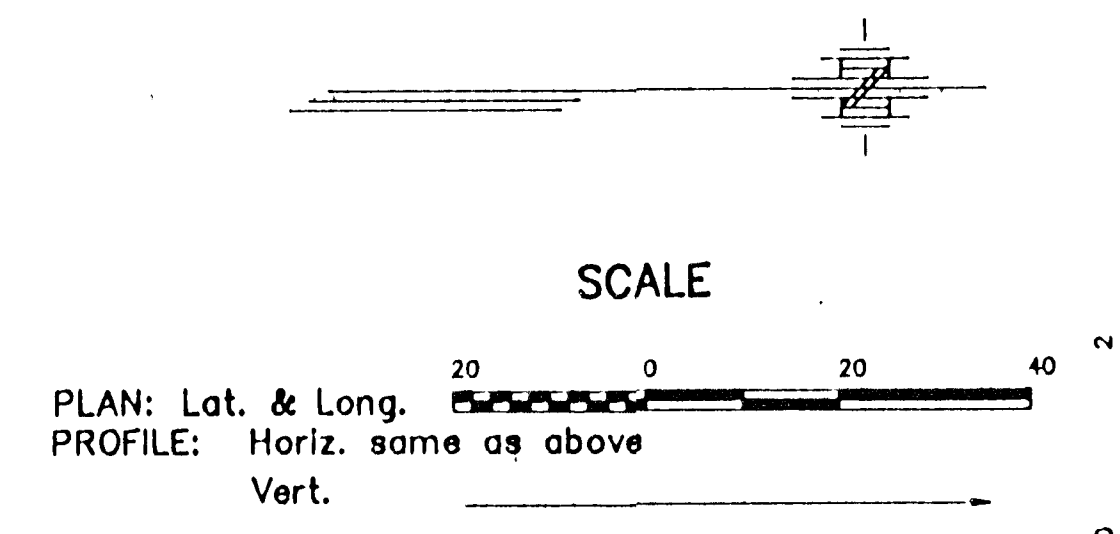

CURVE DATA NEW NB BROADWAY

P.I. STA. 342+35.41 =
54.16' RT, STA. 42+38.39 SURVEY LINE
Δ = 9°05'28.8" LT.
D = 3'00'00.0"
R = 1909.86'
T = 151.84'
L = 303.04'
E = 6.03'

RE-ALIGNMENT

CARBER SURVEYING SERVICE, P.A.

423 WEST FIRST AVENUE
HUTCHINSON, KANSAS 67601
Ph. 318-866-7032 Fax 318-866-7401

BROADWAY PLAN
STA. 337+00 to STA. 343+00

Drawn By: RDB	Checked By: DEO
Scale: 1"=20'	Job No.: C96-143
Date: 06/23/1996	Sheet 3 of 4 Sheets