
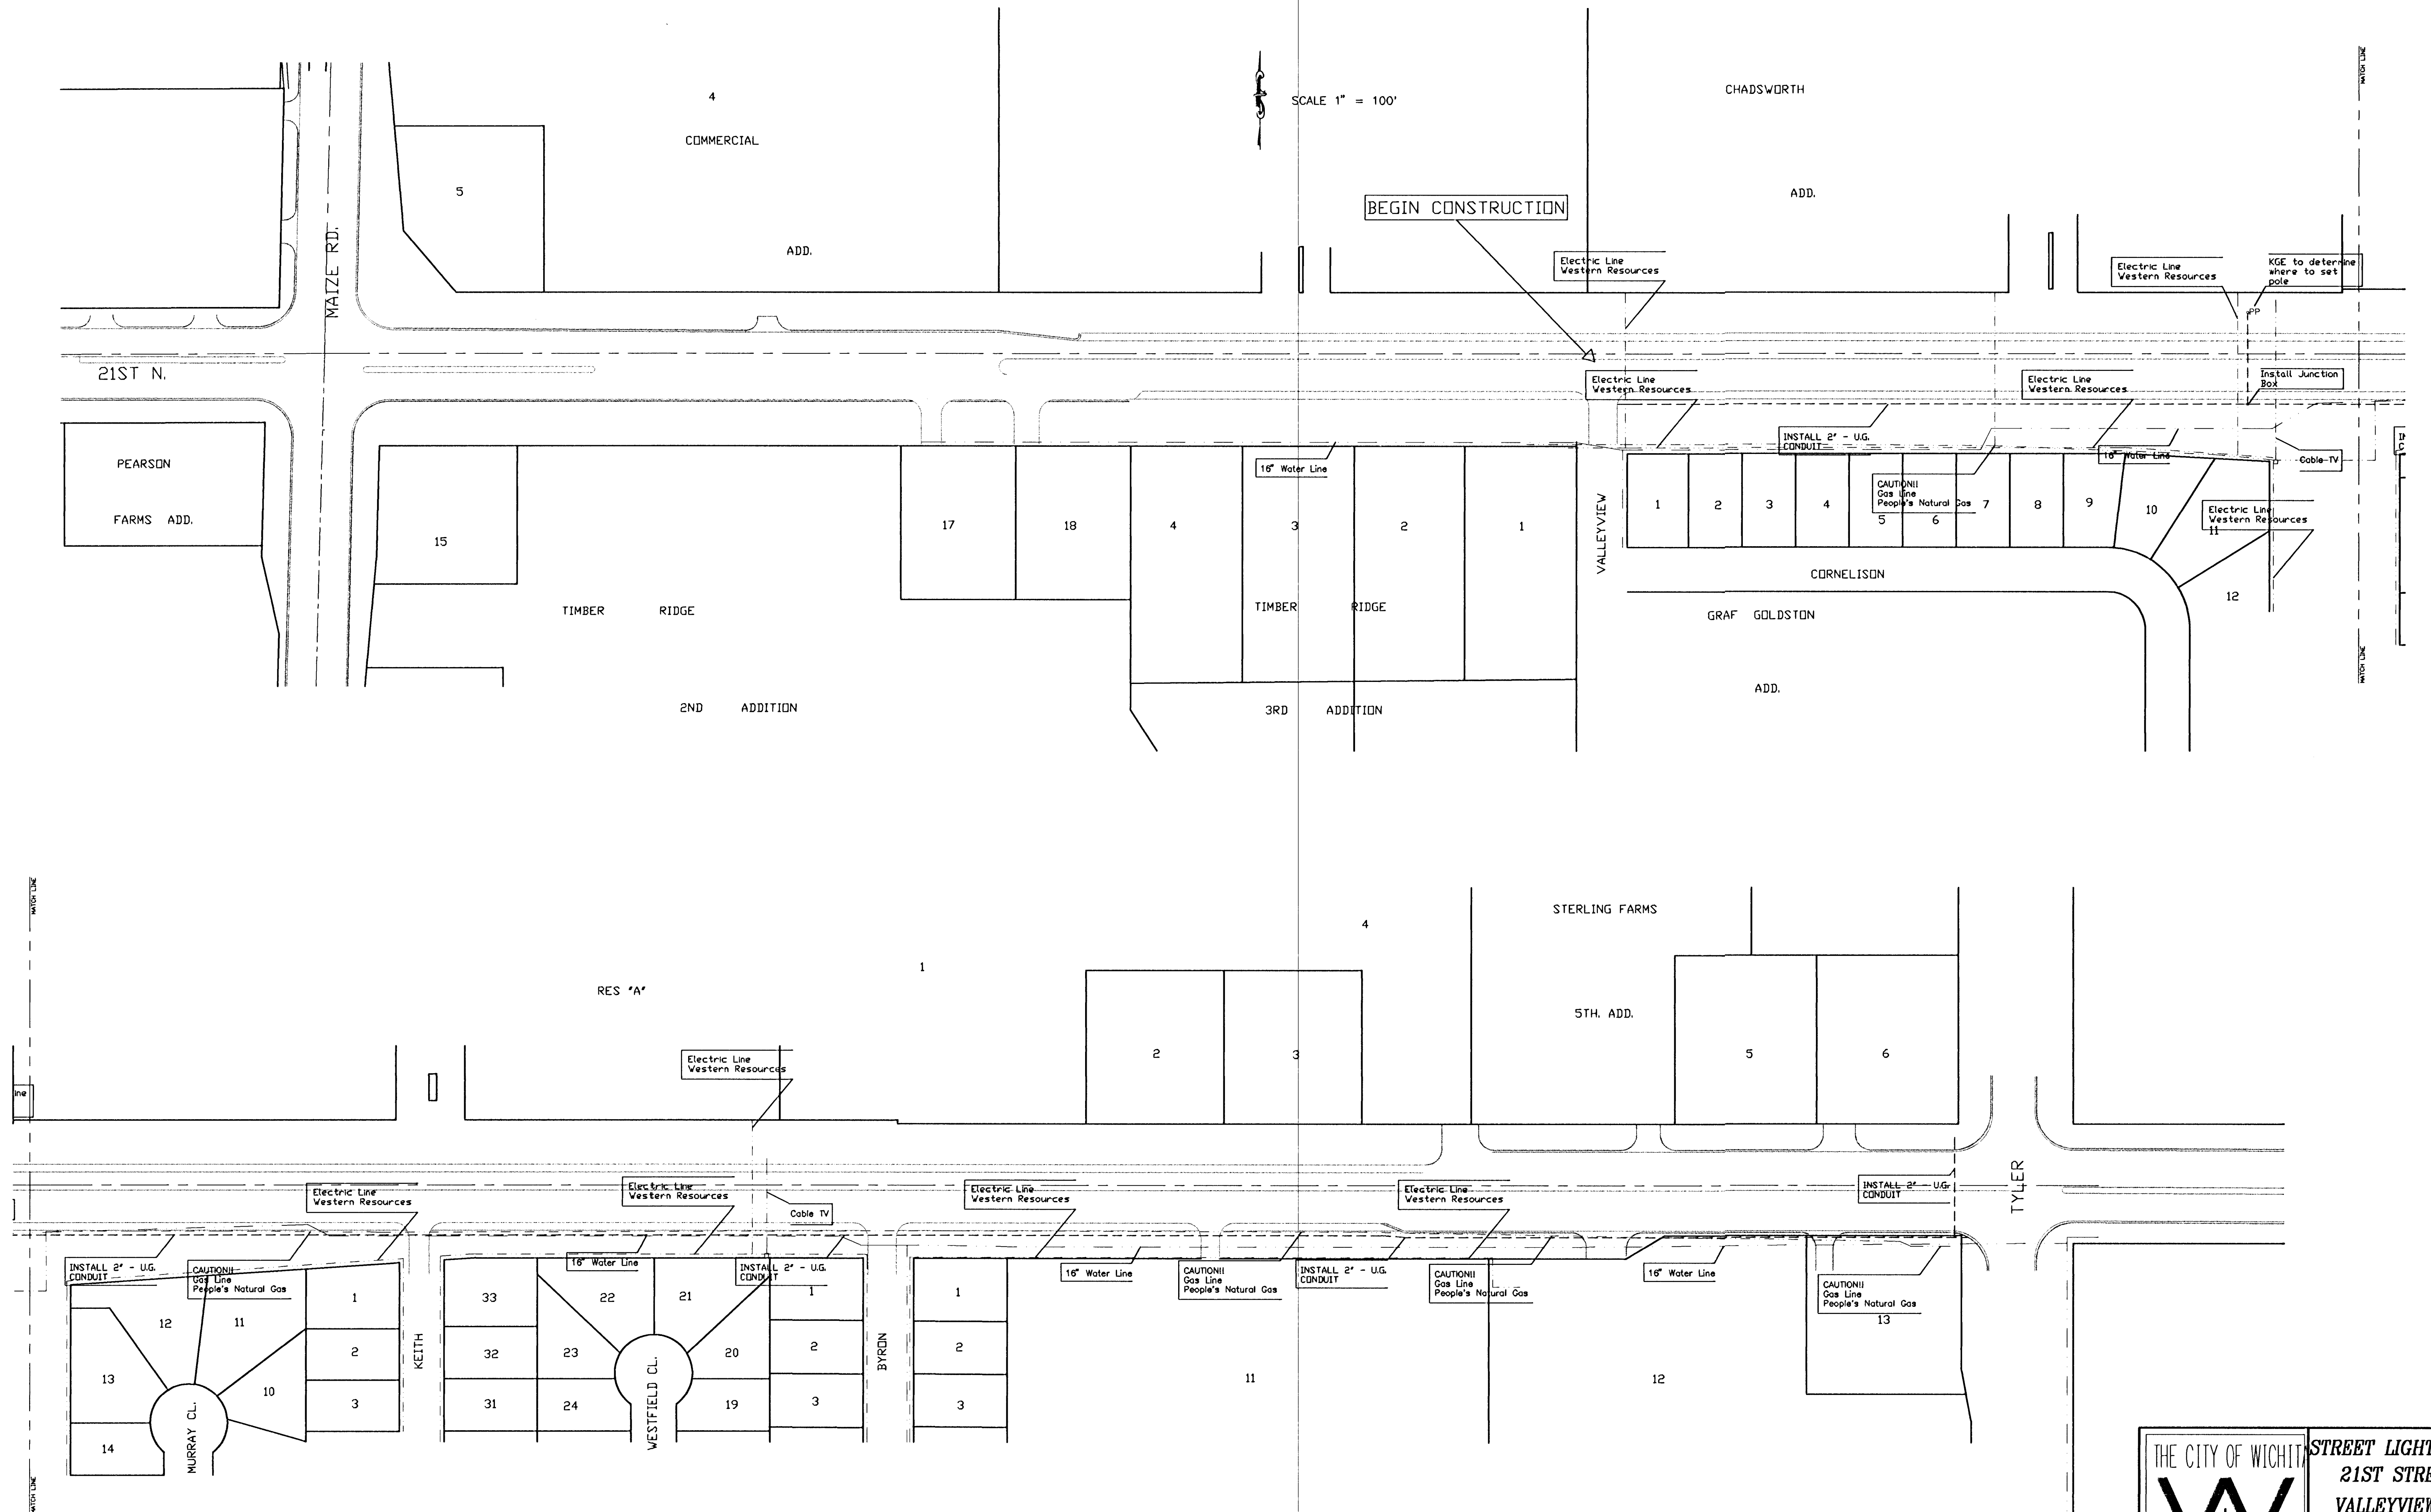


21ST N. FROM MAIZE TO TYLER

SCALE 1" = 100'

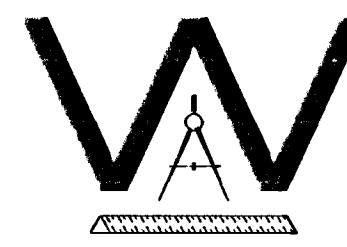

 THE CITY OF WICHITA CITY ENGINEER'S OFFICE CITY HALL - SEVENTH FLOOR 455 NORTH MAIN STREET WICHITA, KANSAS 67202 (316) 268-4501 (316) 268-1114 FAX	STREET LIGHTING CONDUIT	
	21ST STREET NORTH	
	VALLEYVIEW TO RIDGE	
	M. E. LINDEBAK P.E. - CITY ENGINEER	
PROJECT NUMBER	472-82749	INDEX CODE
DATE	JULY 96	131359
		SHEET 2 OF 4