


21ST N. FROM TYLER TO RIDGE

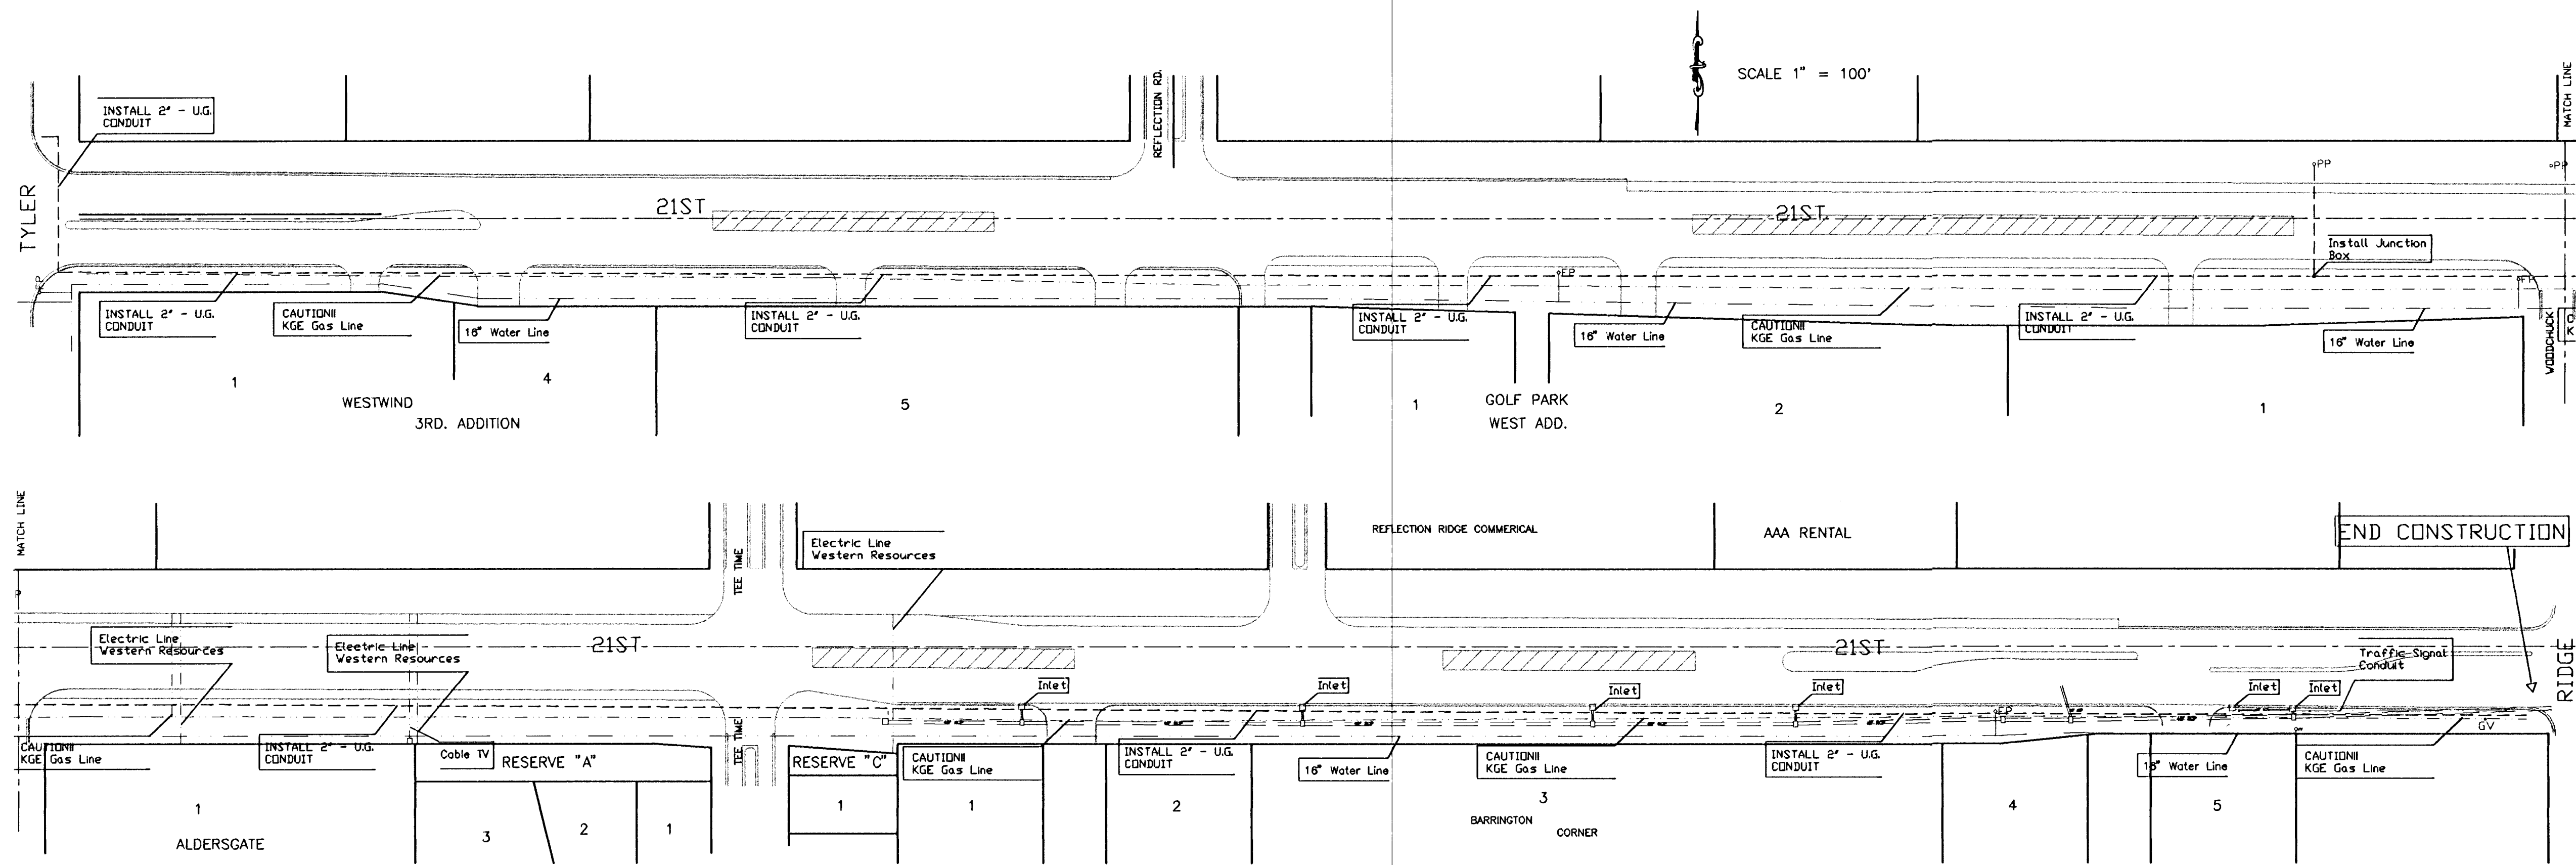

 CITY ENGINEER'S OFFICE CITY HALL - SEVENTH FLOOR 405 NORTH MAIN STREET WICHITA, KANSAS 67202 (316) 268-4501 (316) 268-4114 FAX	STREET LIGHTING CONDUIT 21ST STREET NORTH VALLEYVIEW TO RIDGE	
	M. E. LINDEBAK P.E. - CITY ENGINEER	
	PROJECT NUMBER	INDEX CODE
	472-82749	131359
	DATE	SHEET 3 OF 4
JULY 96		