


PLOTTED: Wednesday, February 10, 2021 @ 03:11 PM

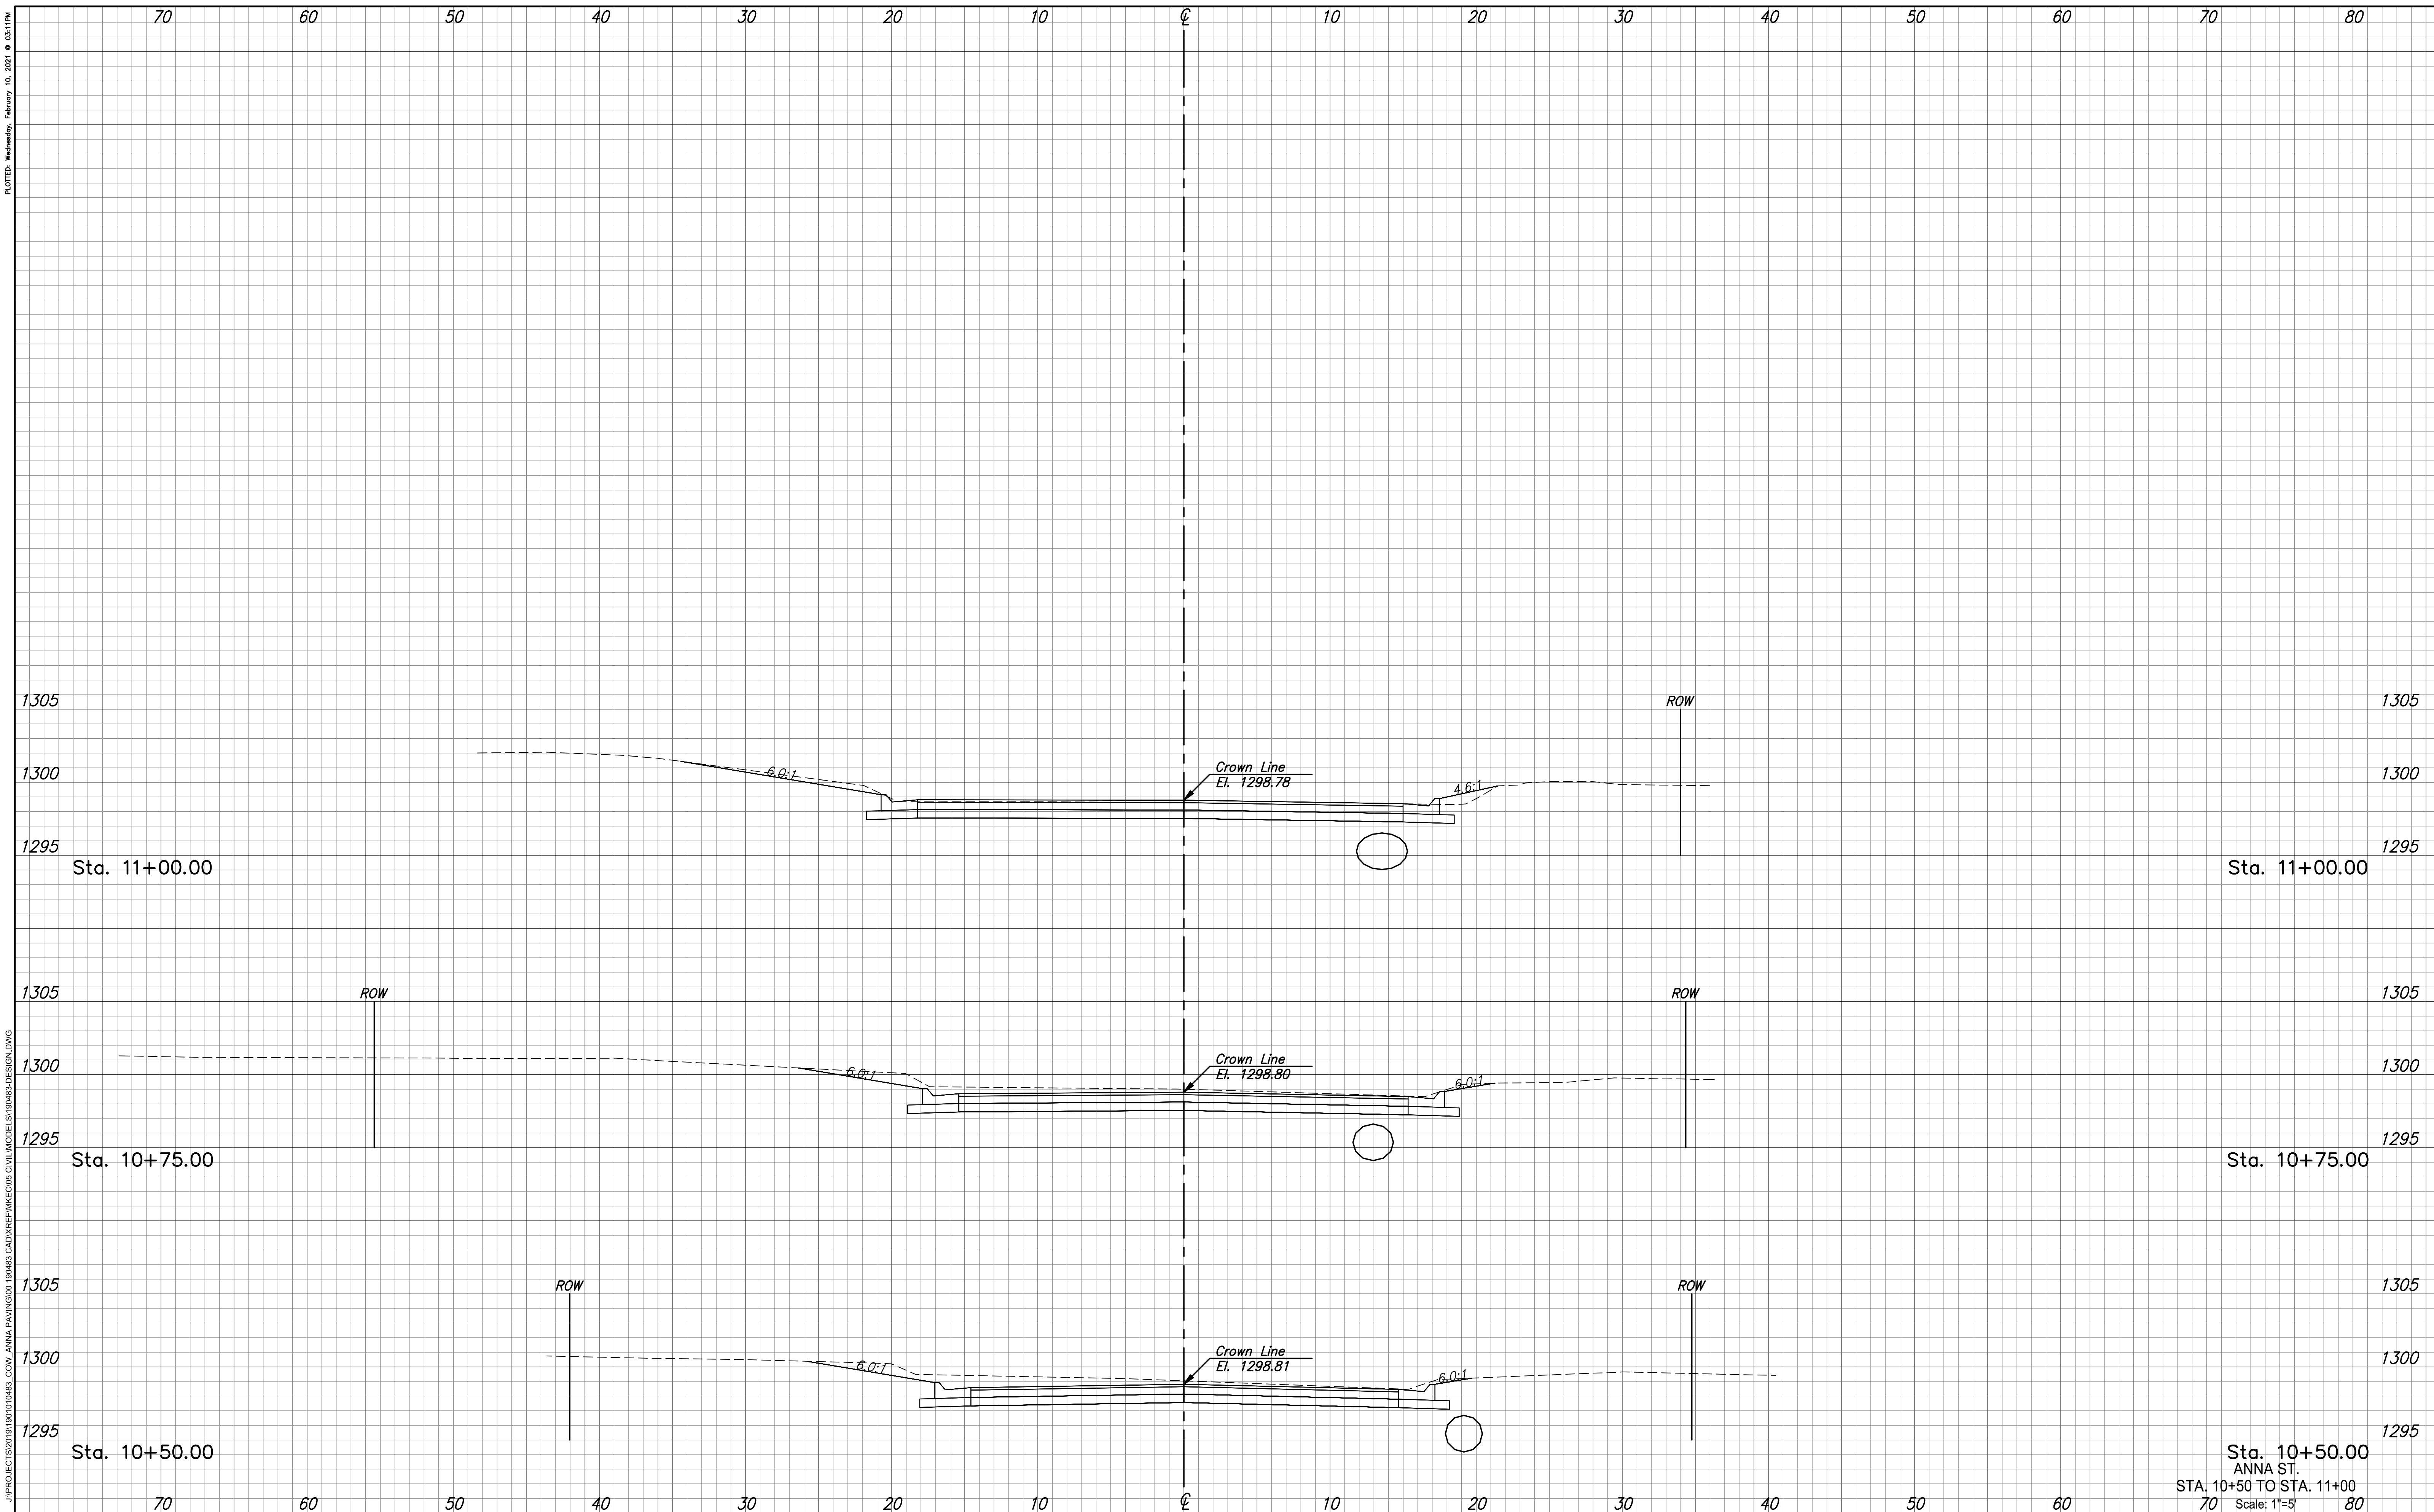

J:\PROJECTS\2019\10\10\483\_COW\_ANNA PAVING\001\_190483\_CAD\REF\WKE\05 CIVIL\MODELS\190483-DESIGN.DWG

Sta. 10+50.00  
ANNA ST.  
STA. 10+50 TO STA. 11+00  
70 Scale: 1"=5' 80