

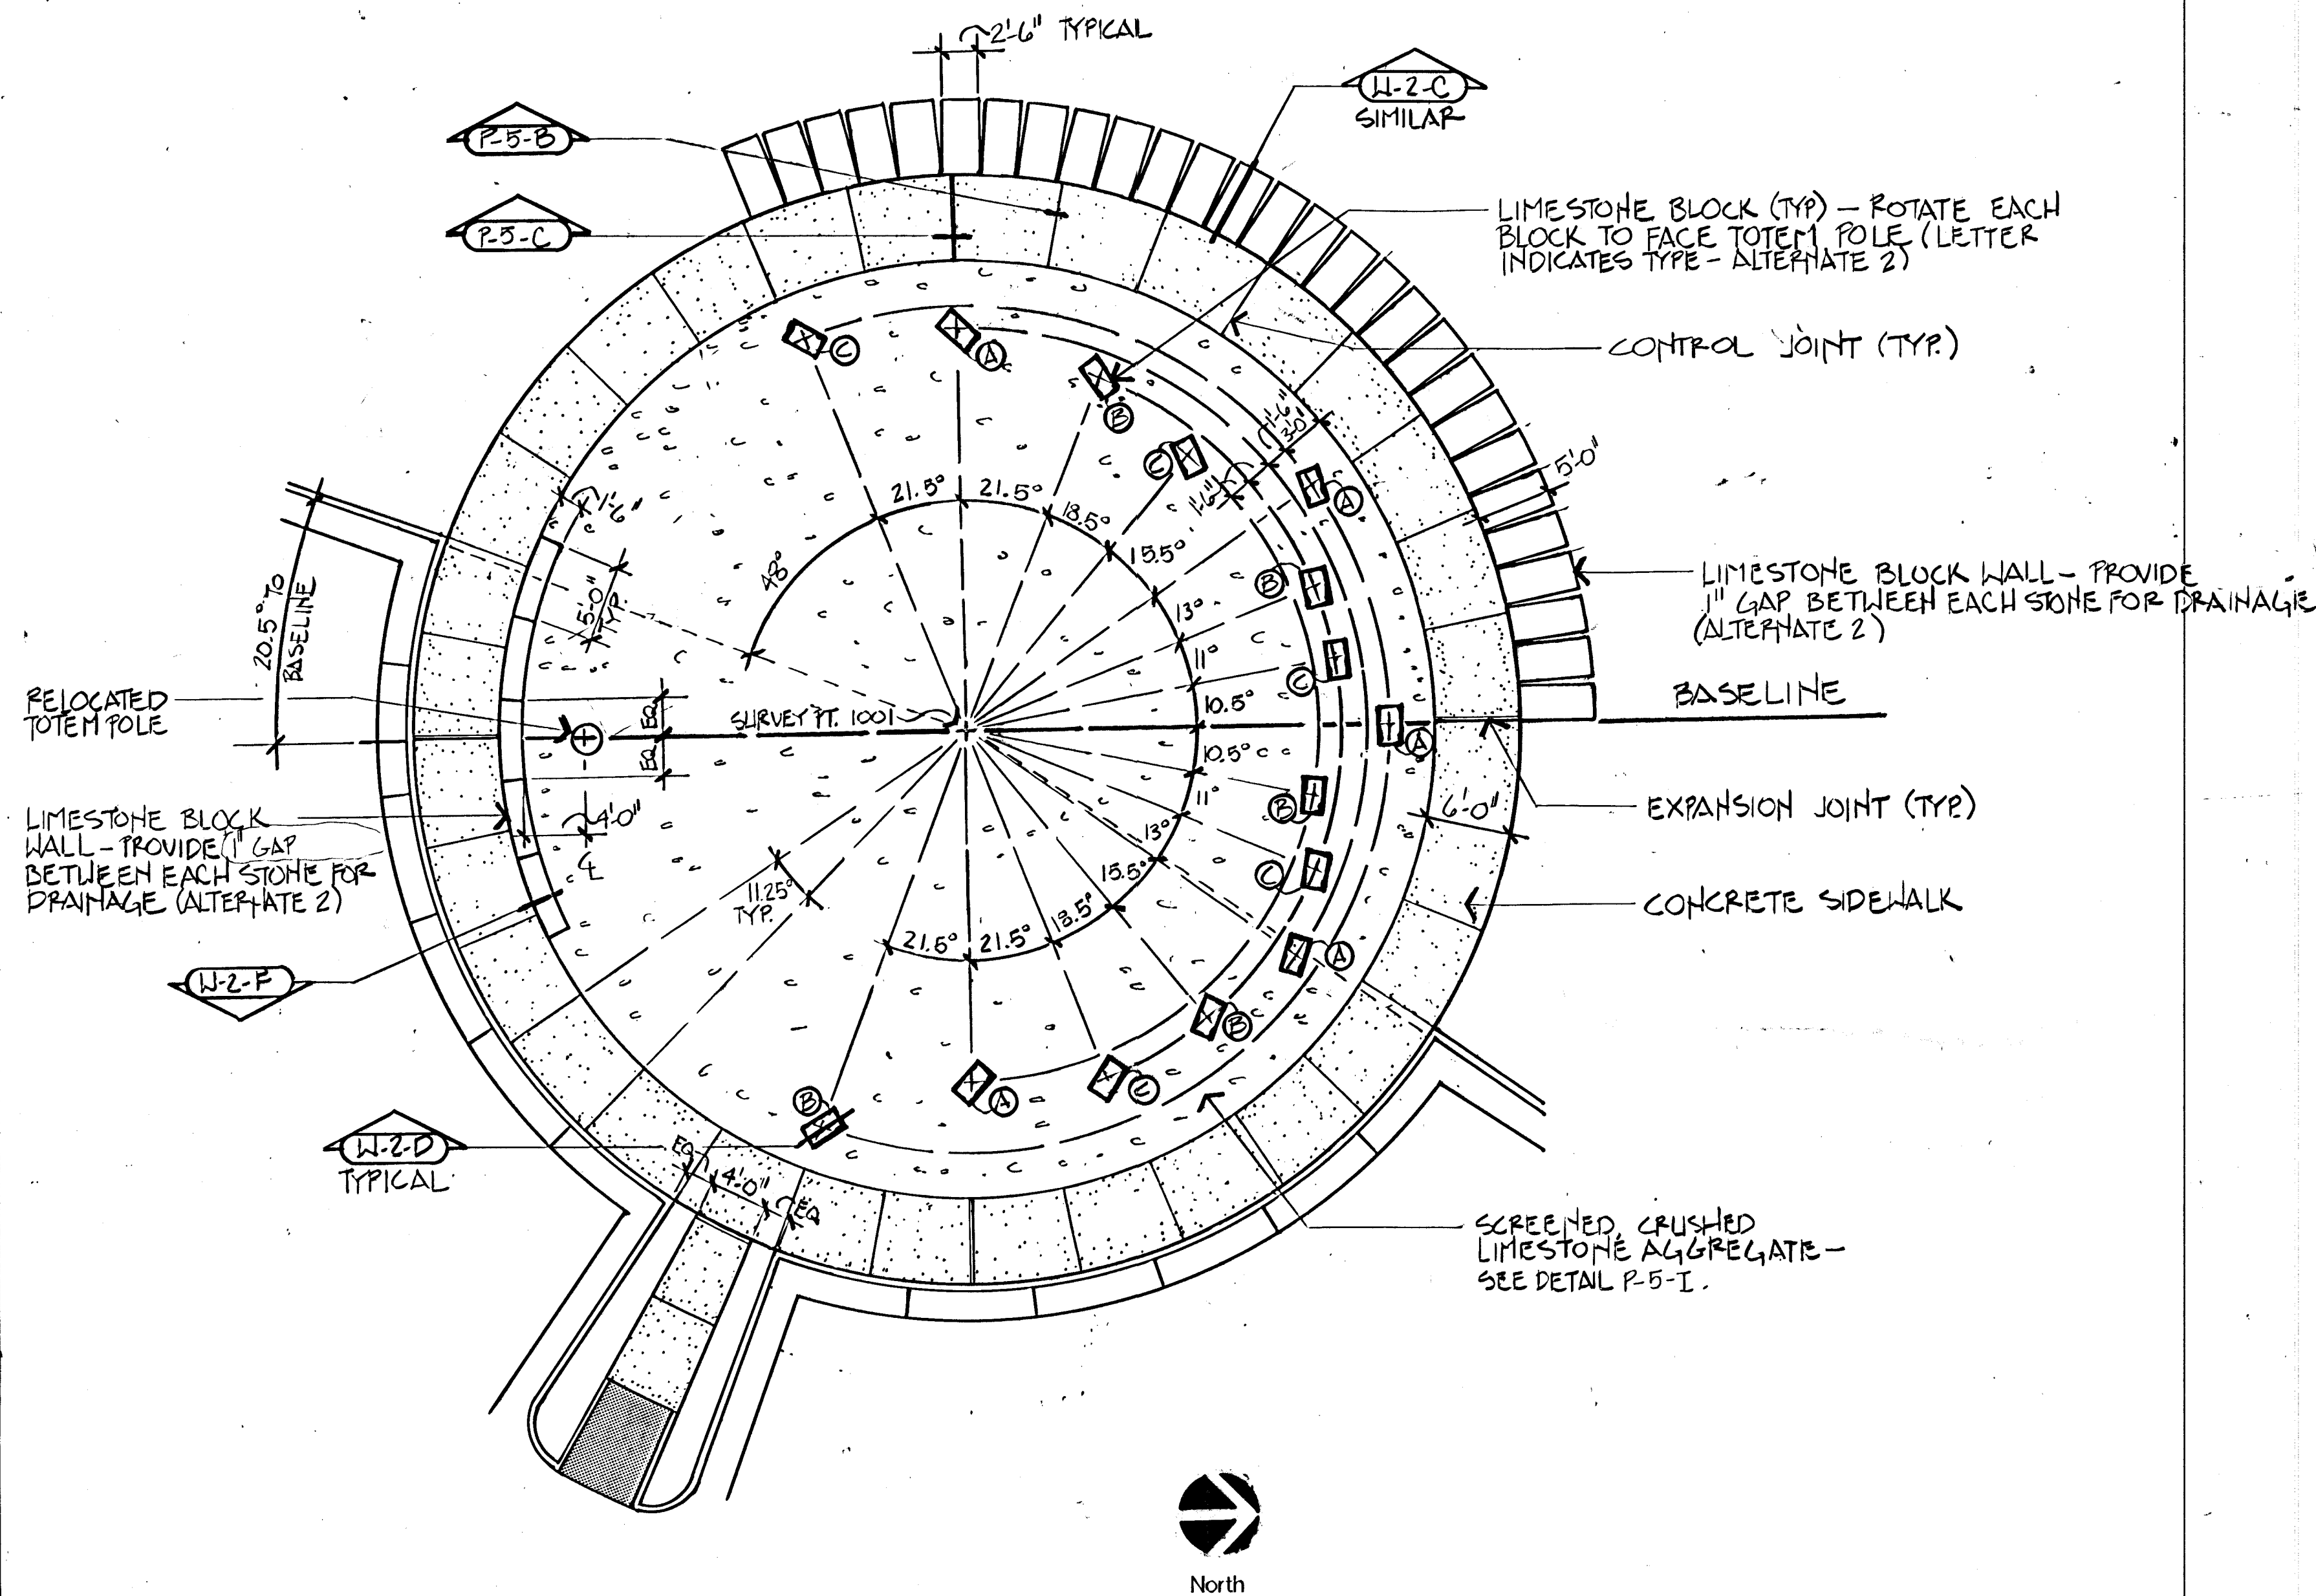


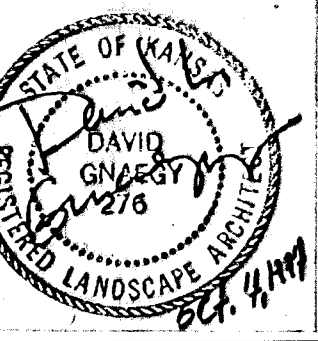

A Medicine Wheel Layout
1/8" = 1'-0"

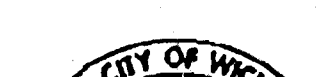

				HELLMUTH, OBATA & KASSABAUM, INC. DALLAS, TEXAS		MID-AMERICA ALL-INDIAN CENTER			
				PROFESSIONAL ENGINEERING CONSULTANTS, PA WICHITA, KANSAS		SITE IMPROVEMENTS			
				BRAD J. GOLDBERG, ARTIST DALLAS, TEXAS		CITY OF WICHITA, KANSAS			
						SHEET TITLE :			
						LAYOUT PLAN			
REV.	DATE	DESCRIPTION		DRAWN BY :	APPROVED BY :	PROJECT NO. : 92-035-122	ISSUE DATE :	SCALE :	SHEET : P-9