


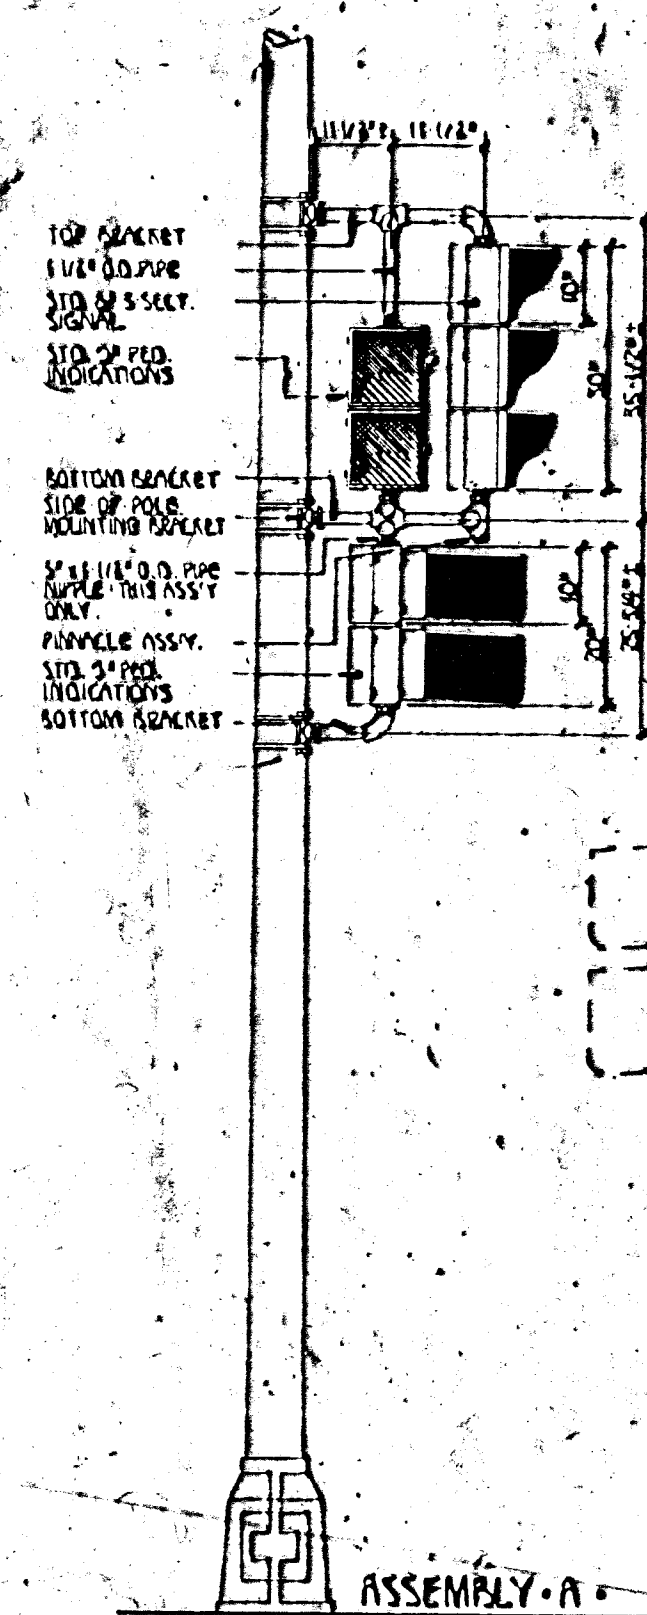


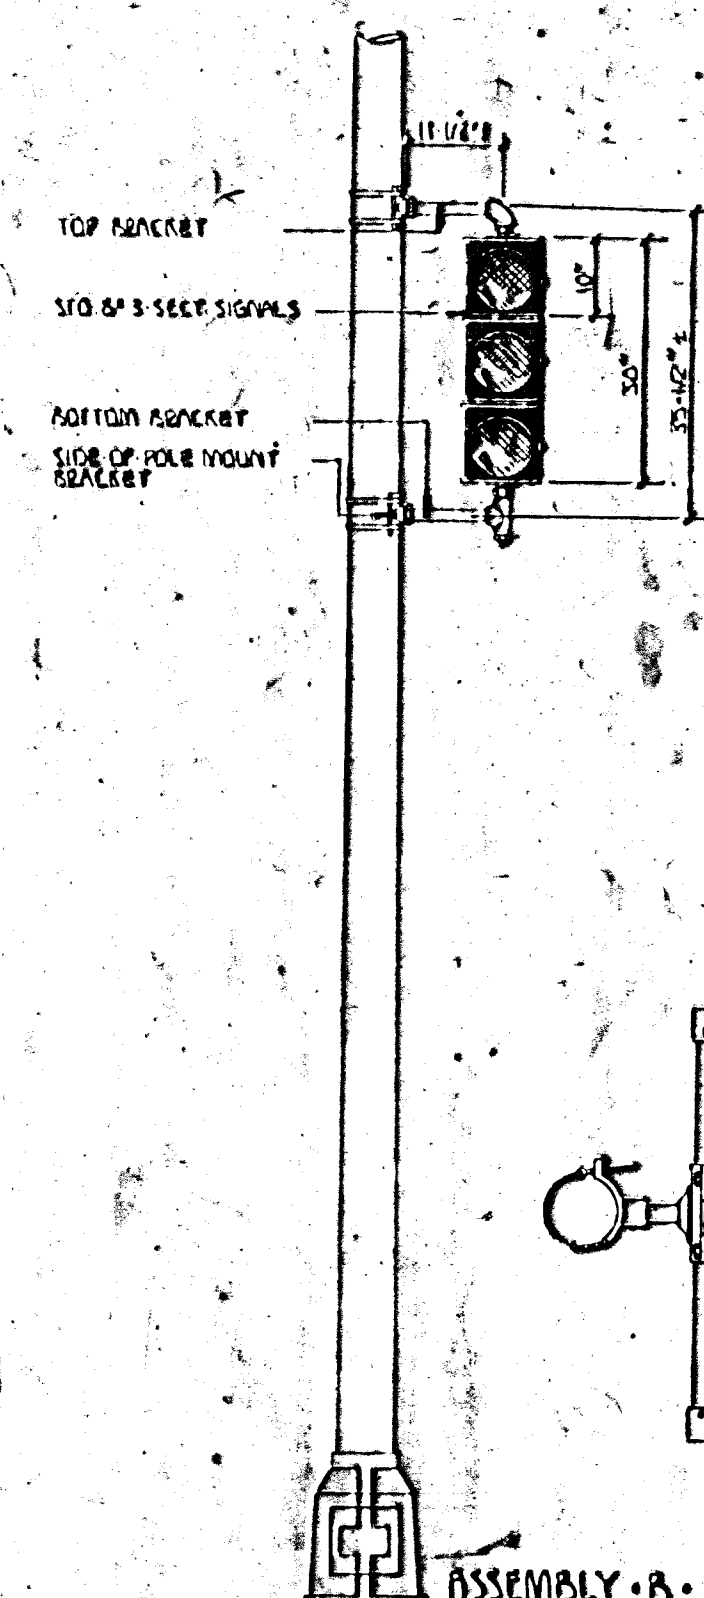


ASSEMBLY A

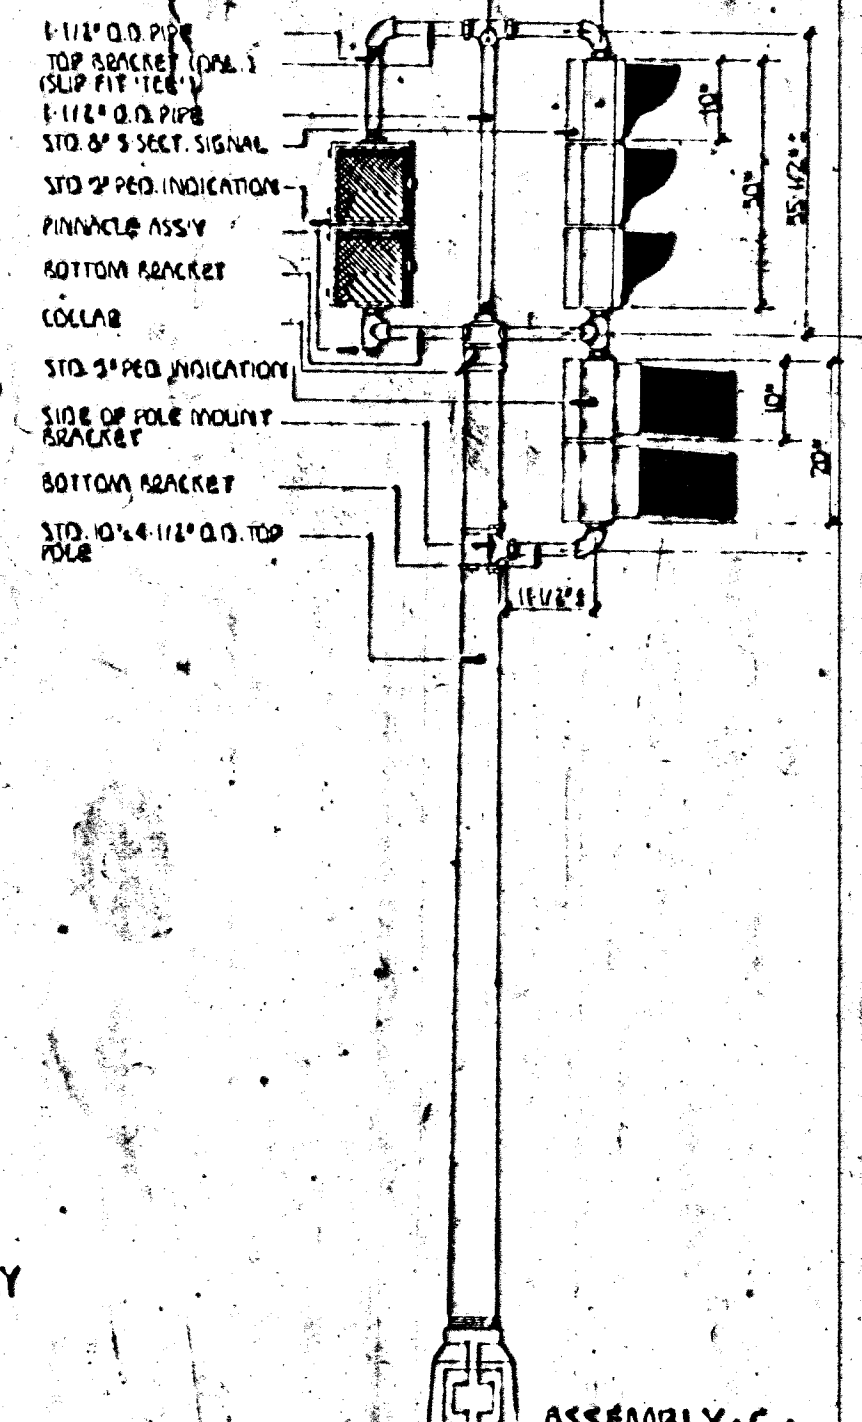


ASSEMBLY B

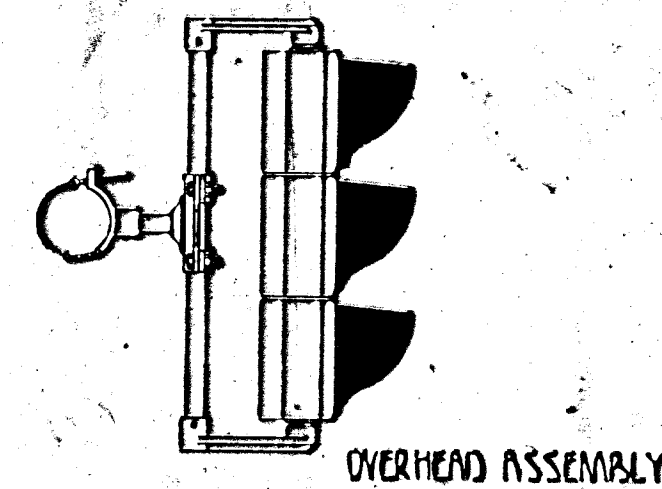

ASSEMBLY C




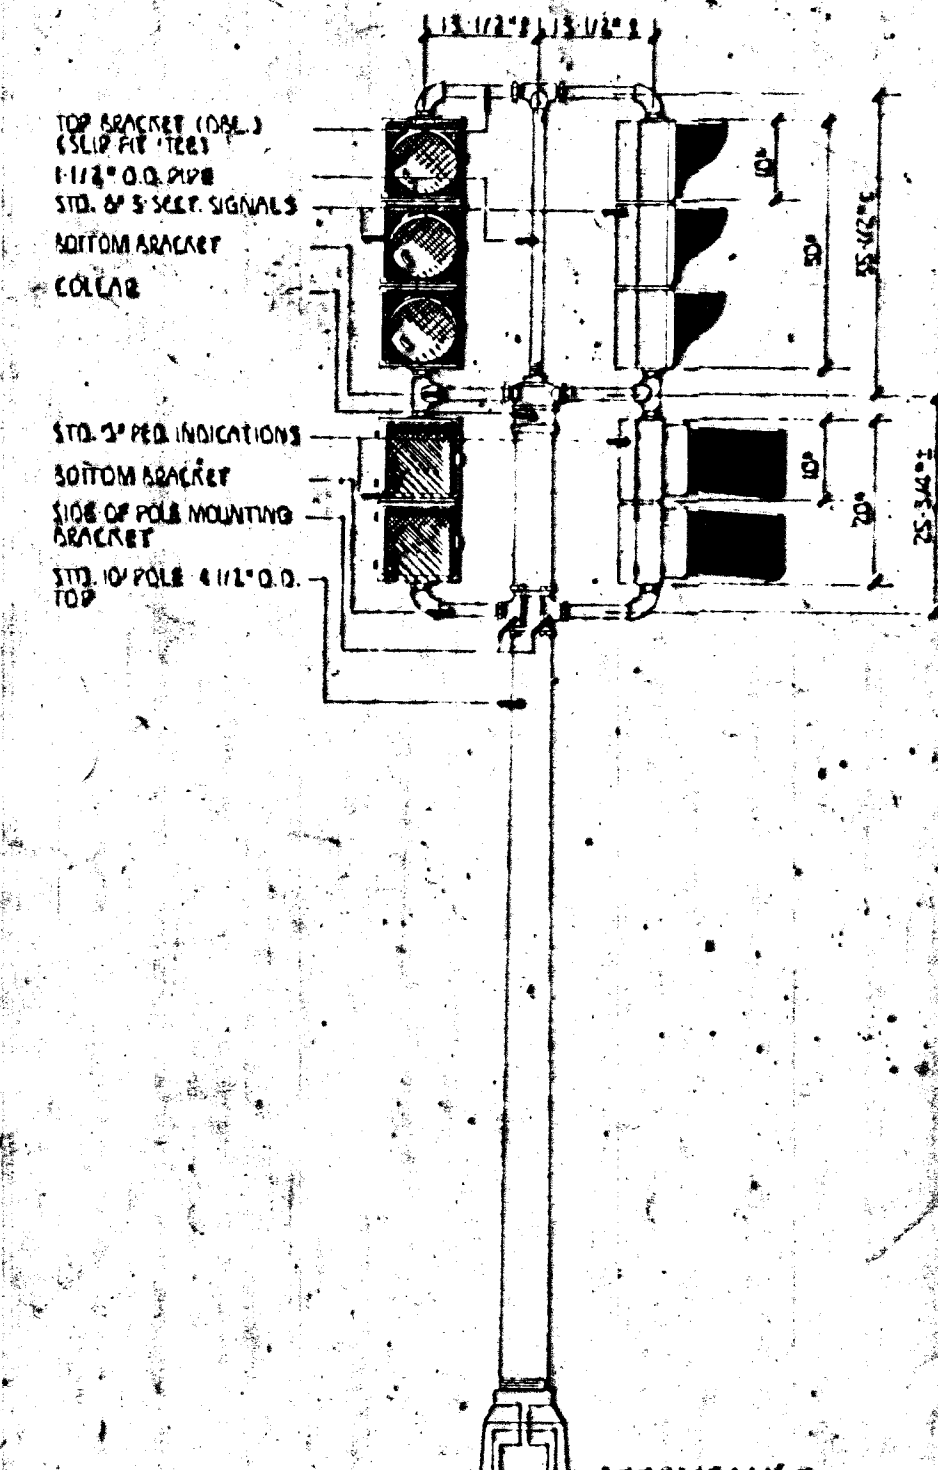


ASSEMBLY D

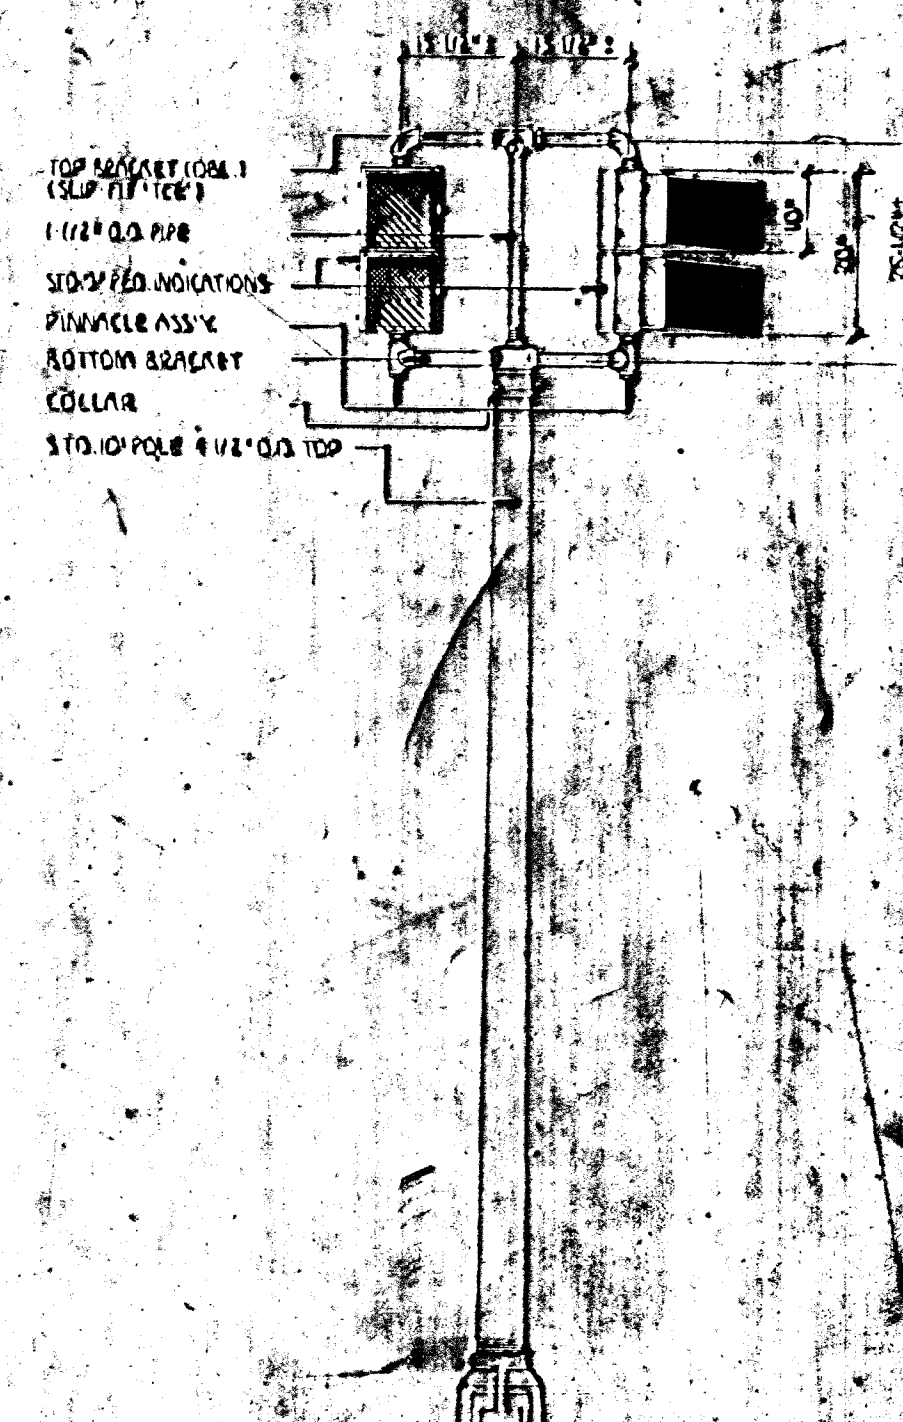

ASSEMBLY E

BRACKET DETAILS

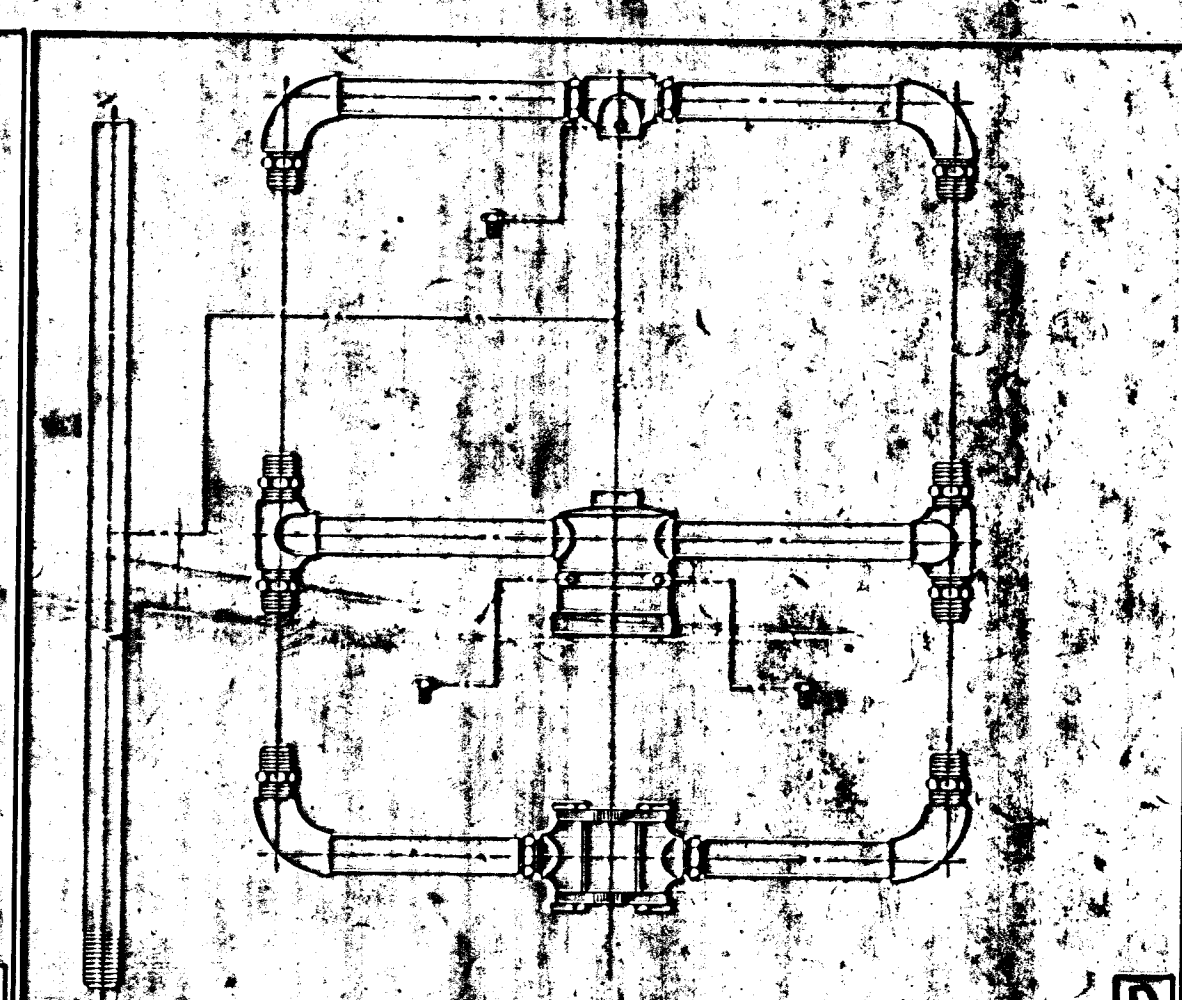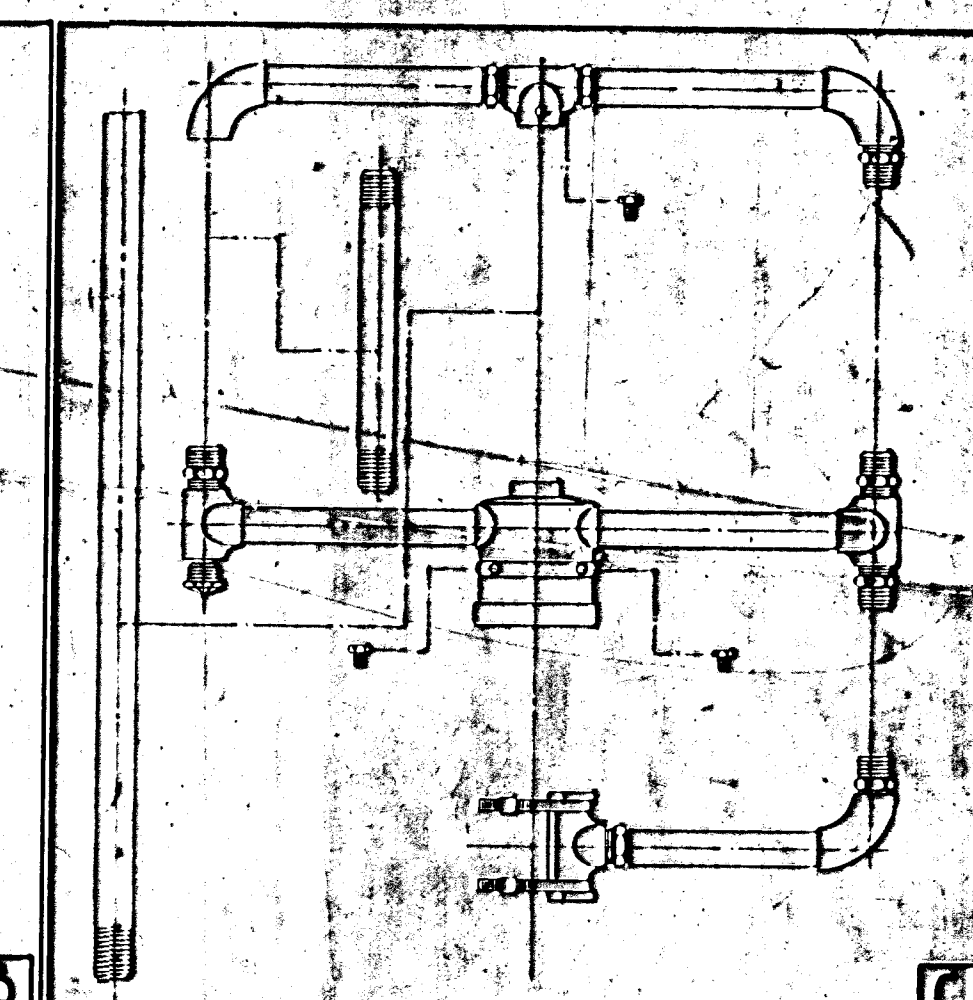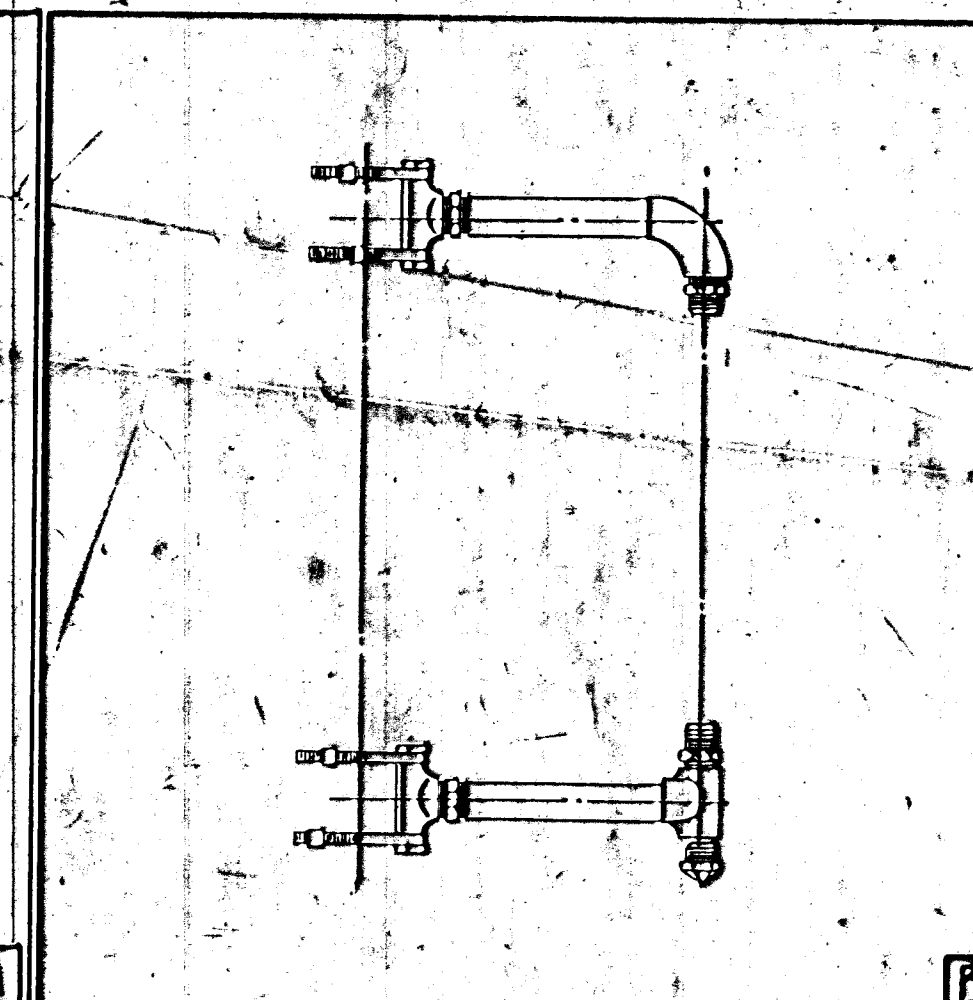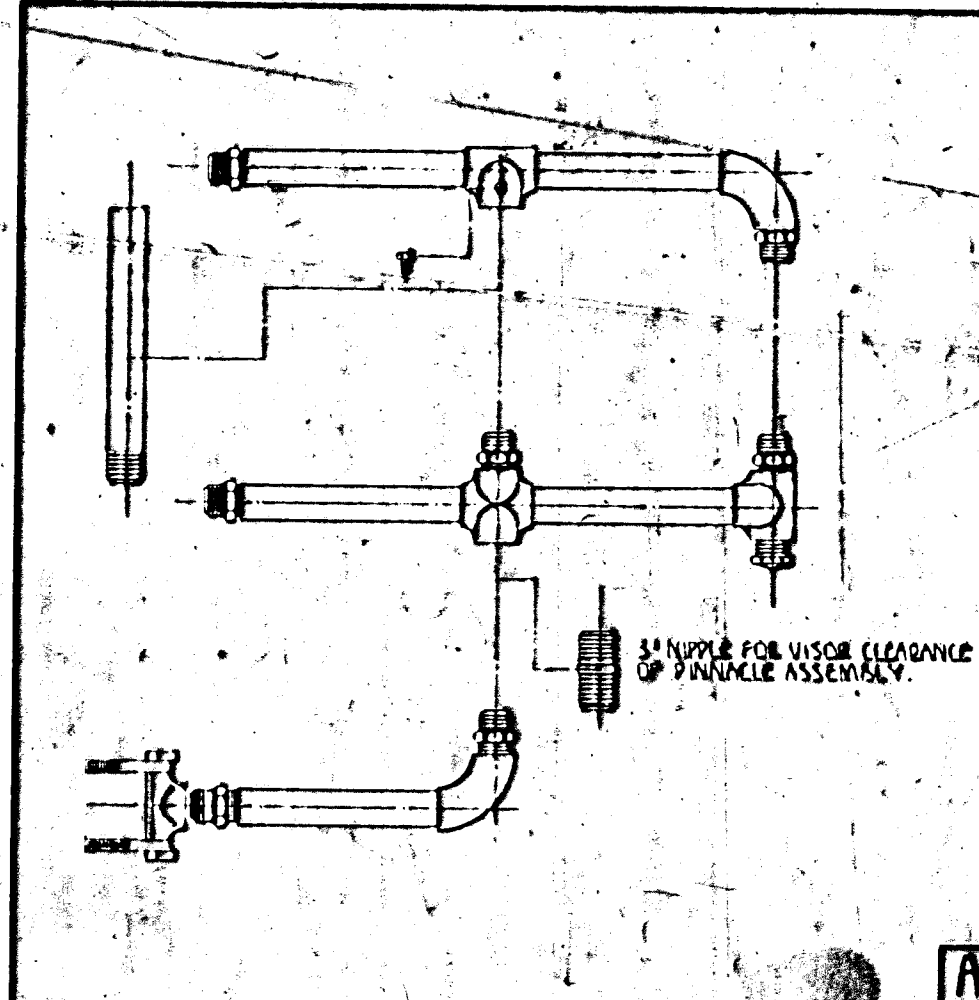

A

B


C

D


E

F


G

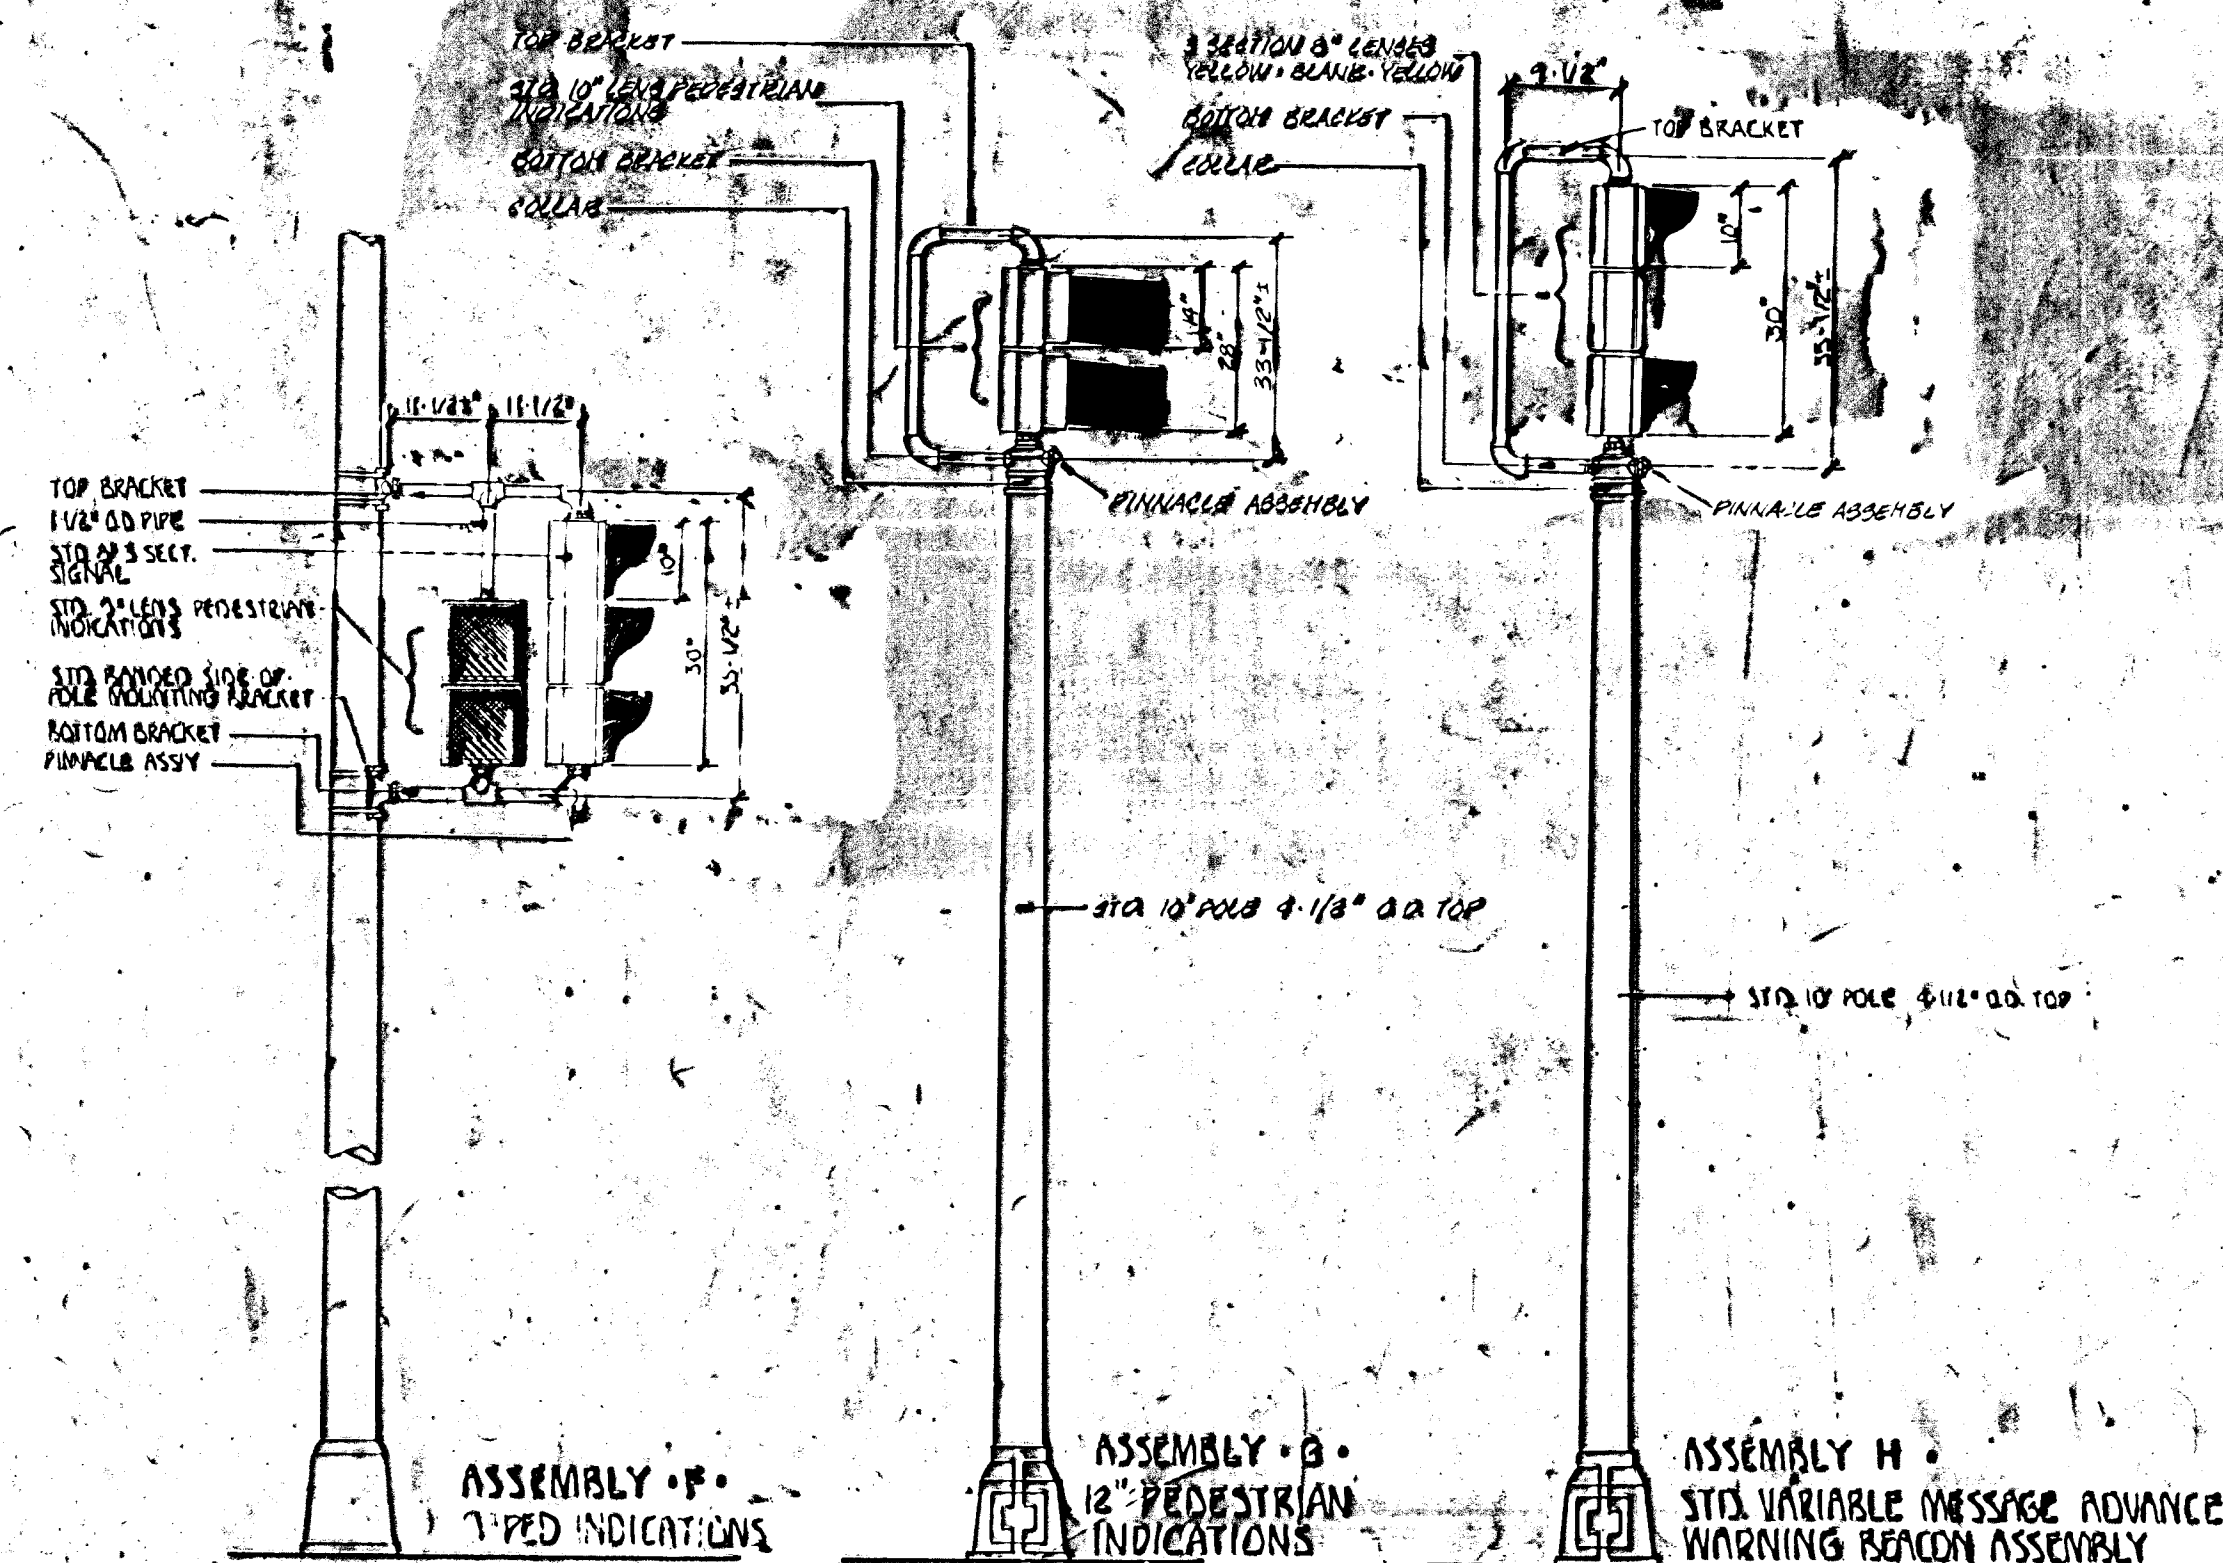

ASSEMBLY F

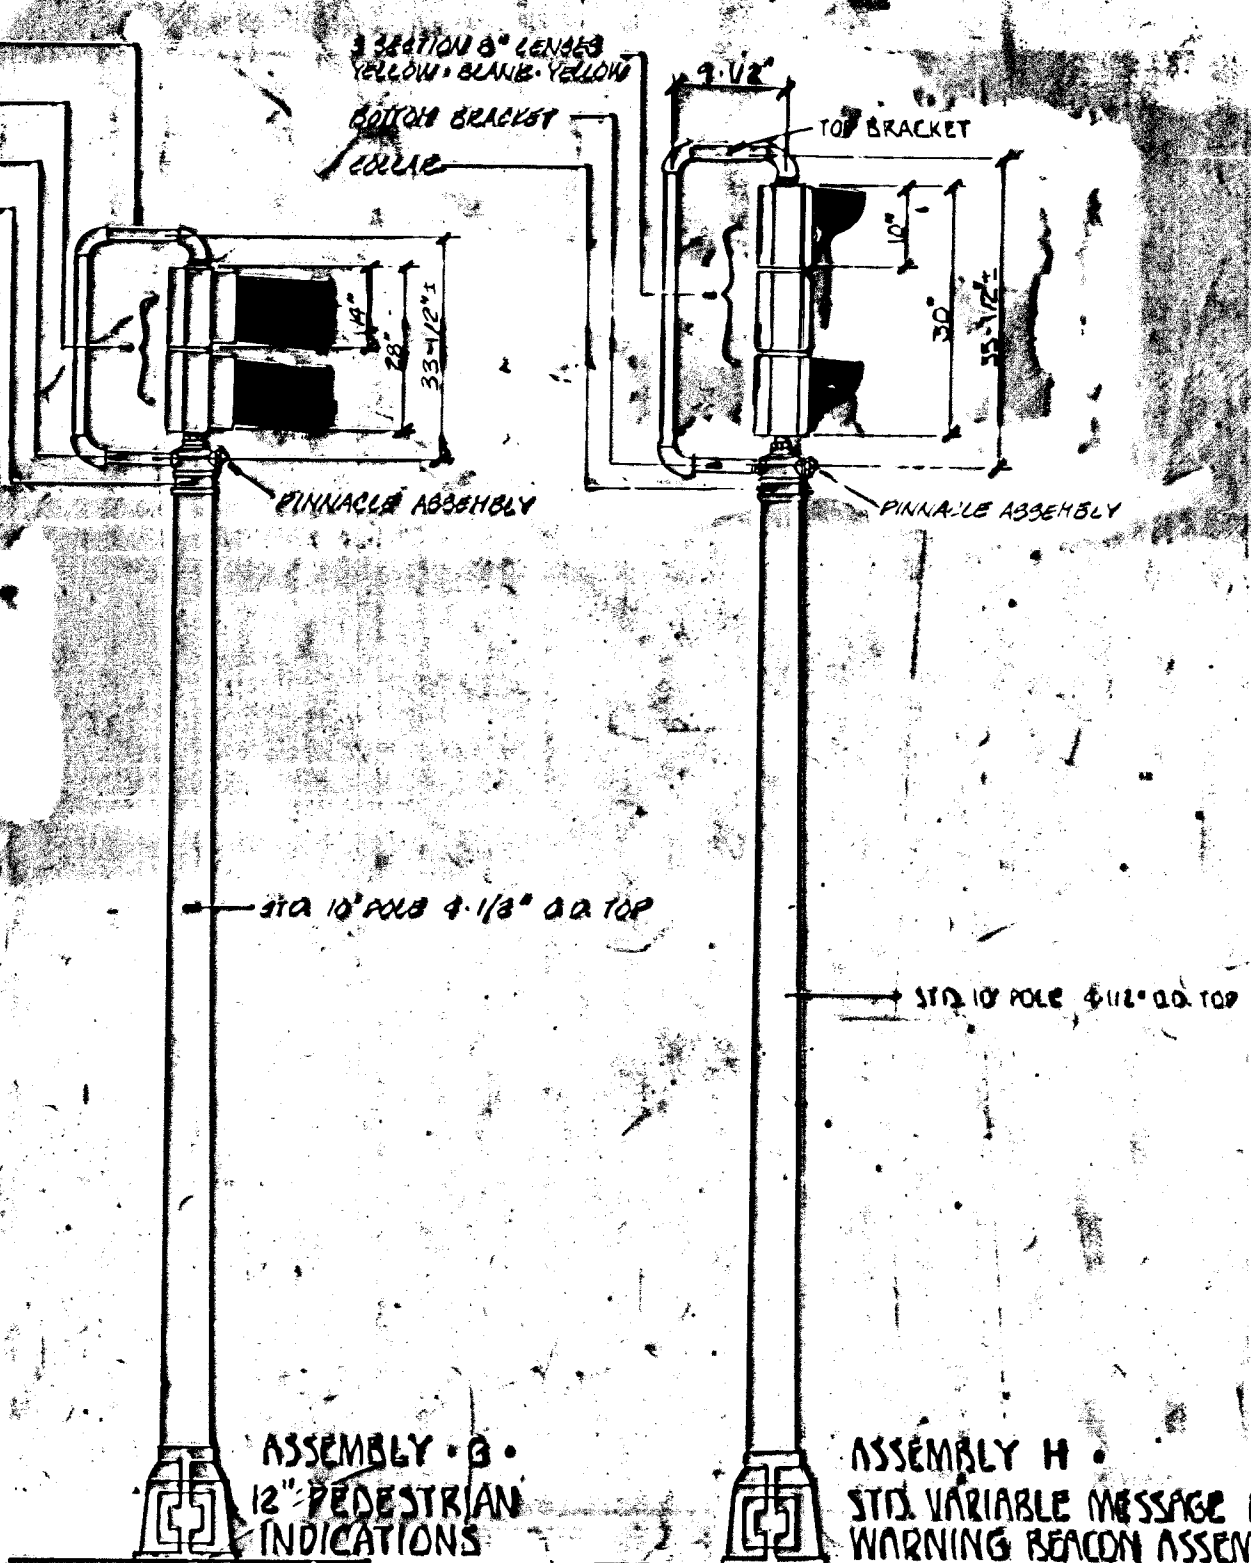

ASSEMBLY G

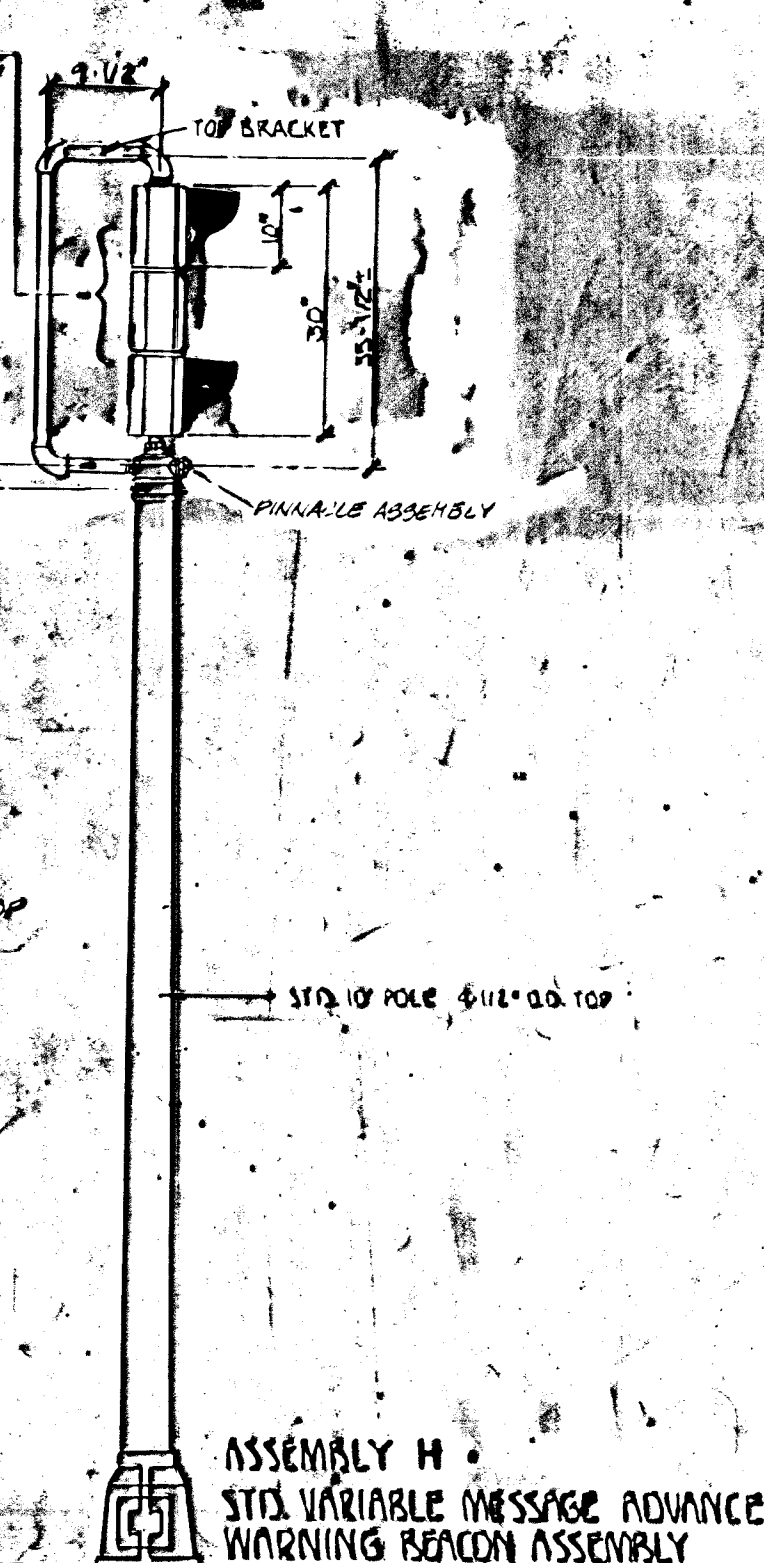

ASSEMBLY H

ALL DIMENSIONS BASED ON STD. 8\"/>

REVISION	DATE	COMMENTS	BY	CHKD.
1	10/1/54	ASSEMBLY DETAILS	W.D.	W.D.
2	10/1/54	BRACKET DETAILS	W.D.	W.D.

TYPICAL BRACKET ASSEMBLY DETAILS FOR STD. SIDE OF POLE AND POST TOP MOUNTED SIGNALS

PROJECT NUMBER

BOOK NO.

DRAWN BY: SEAL

APPROVED BY:

DATE:

REVISION:

CITY OF WICHITA

DEPARTMENT OF PUBLIC WORKS

DIVISION OF TRAFFIC ENGINEERING

W.D. WILSON, TRAFFIC ENGINEER

SCALE: NONE