


PLAN	SURVEYED	BY	DATE
NOTE BOOK PLOTTED			
ALIGNMENT CHECKED			
RT. OF WAY CHECKED			

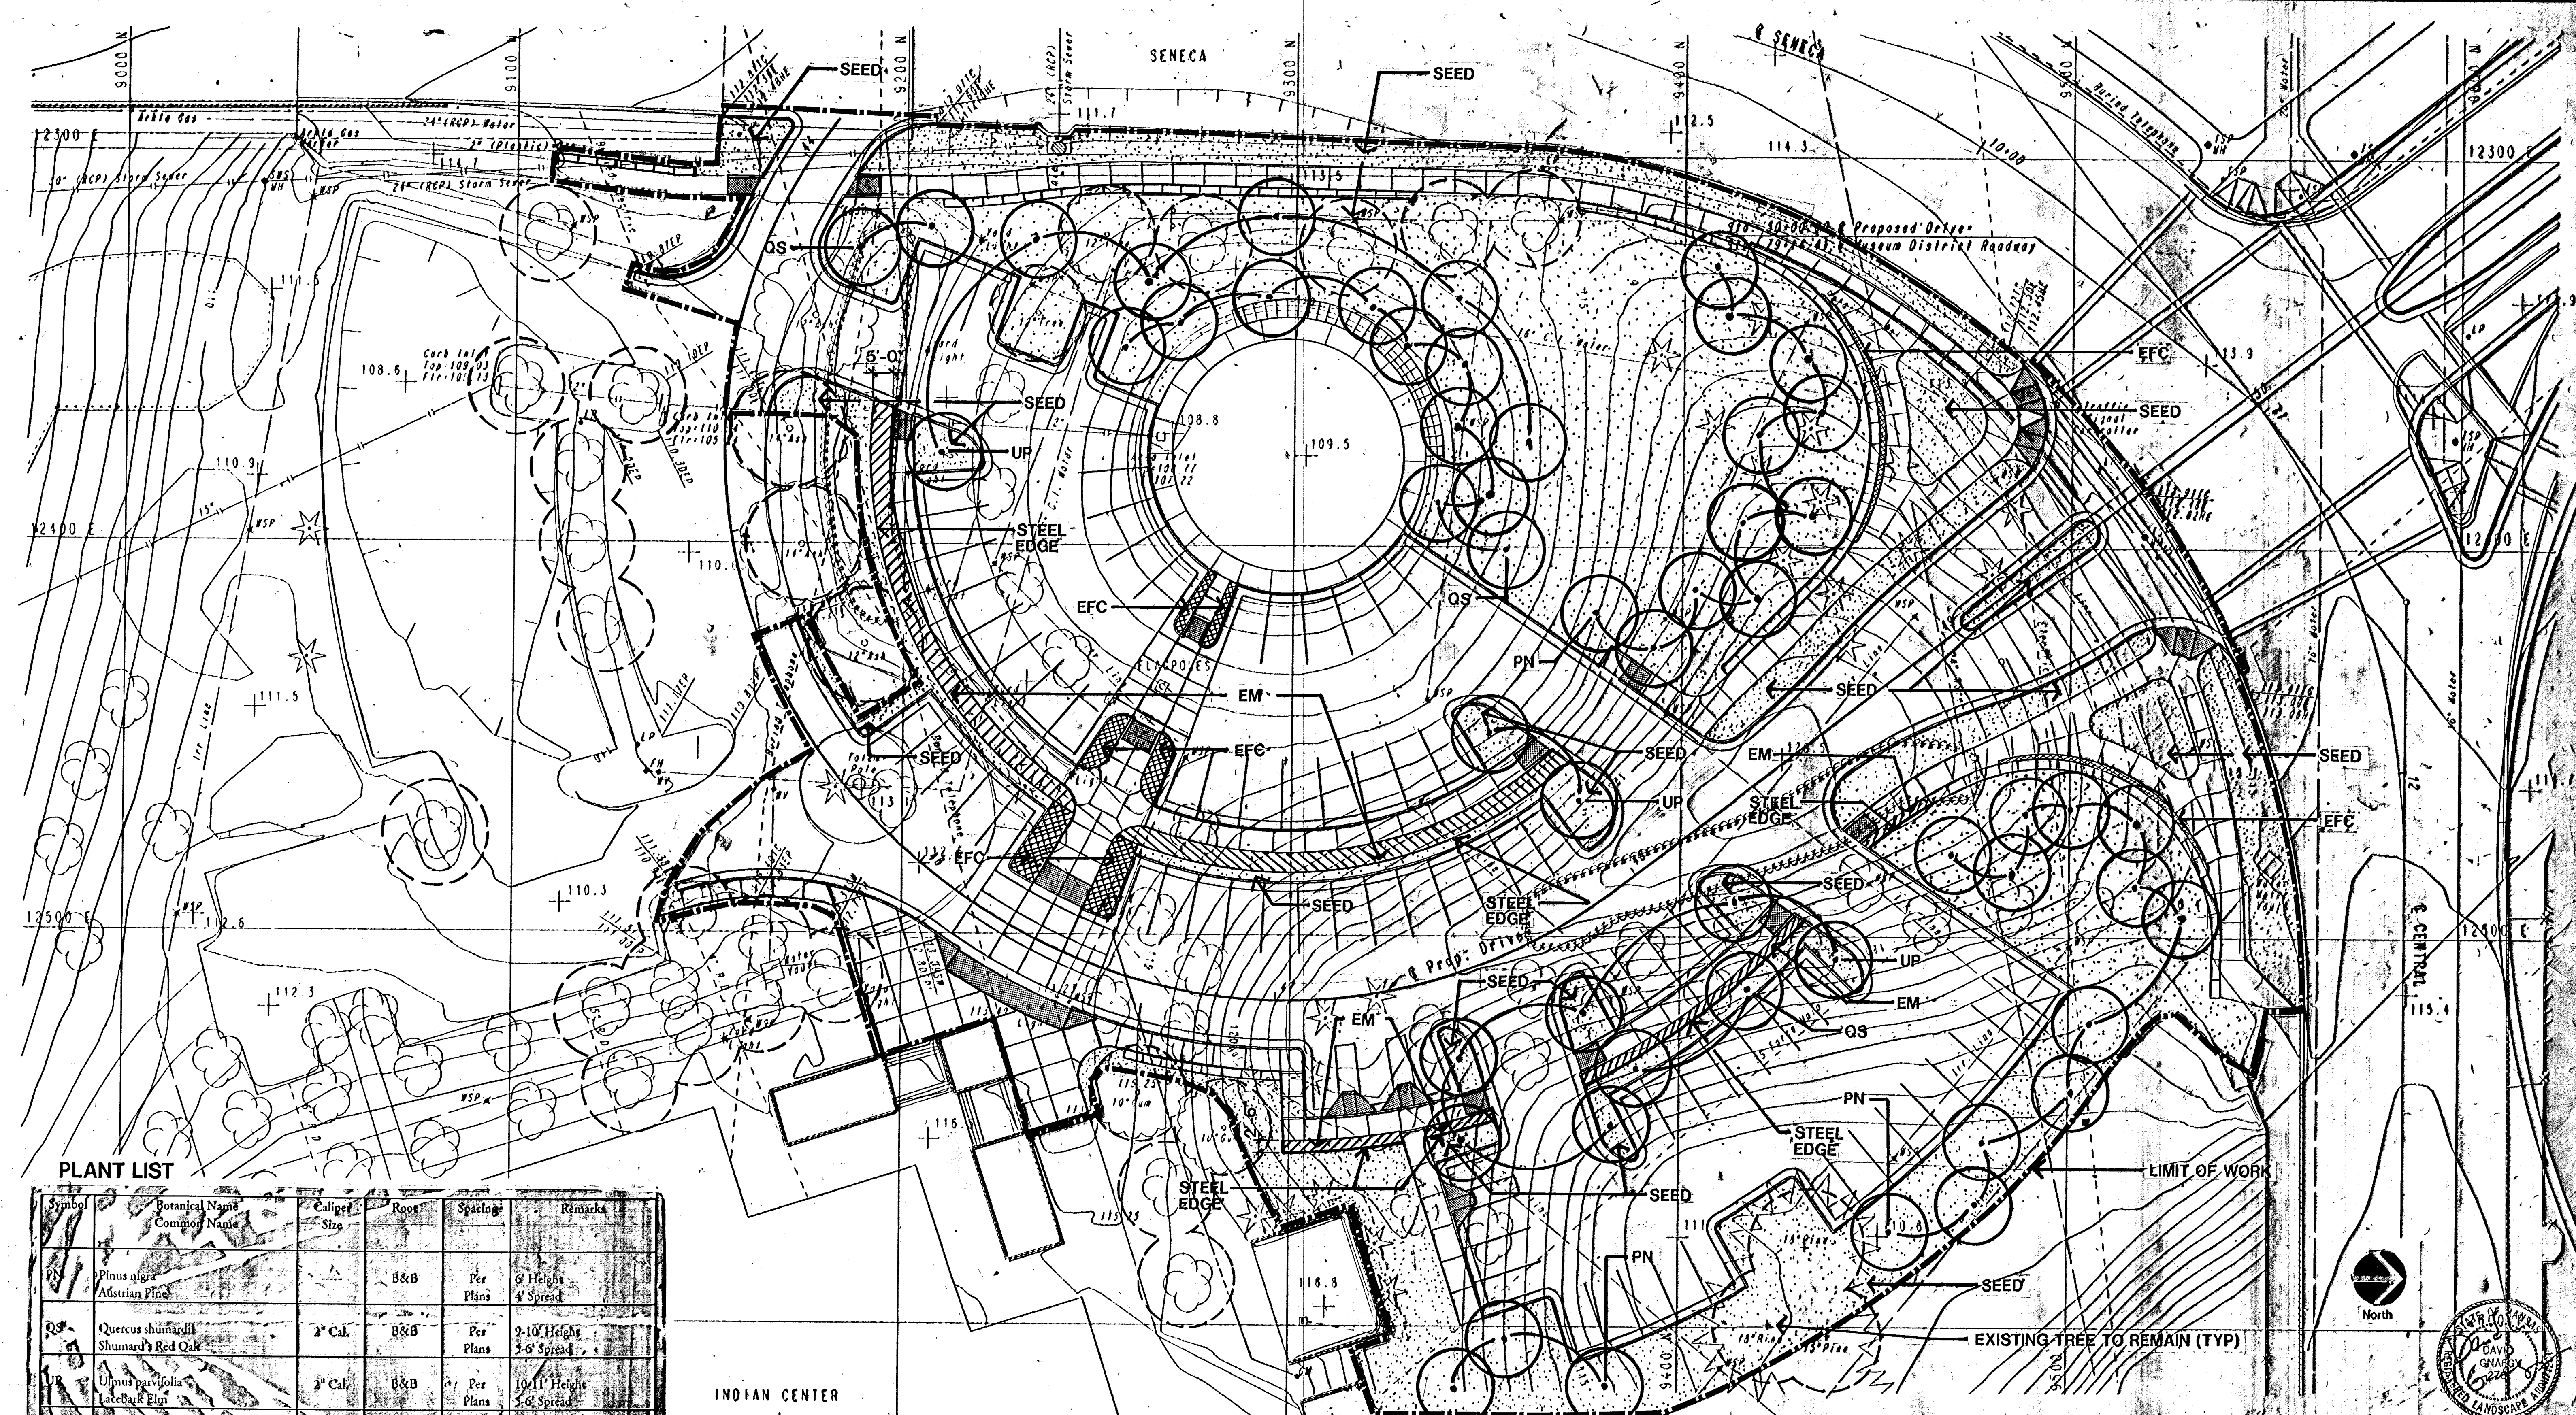

PLANT LIST

Symbol	Botanical Name Common Name	Caliper Size	Roots	Spacing	Remarks
PN	Pinus nigra Austrian Pine		B&B	Per Plans	6' Height 4' Spread
QS	Quercus shumardii Shumard's Red Oak	2" Cal.	B&B	Per Plans	9-10' Height 3-6' Spread
UP	Ulmus parvifolia Laetebare Elm	2" Cal.	B&B	Per Plans	10-11' Height 5-6' Spread
EM	Euonymus Manhattan Manhattan Euonymus	2 Gal.		30" O.C.	18" Bush Form
EFC	Euonymus fortunei 'Coloratus' Purple Leaf Wintercreeper	1 Gal.		12" O.C.	3-4 Runners Per Plant
SEED	Buchloe dactyloides Texoka Texoka Buffalo Grass Bouteloua gracilis Rio Grande Grass		Seed		See Specifications for Seeding Rates

INDIAN CENTER
 - ALTERNATE 3
 - CONTRACTOR TO PROVIDE A PRICE FOR
 - INSTALLING SOLID 60% BUFFALO GRASS SOD
 - IN LIEU OF TEXOKA BUFFALO GRASS SEED

DRAWING NAME: 36-92005 IND. CTR. PLAN 1
 LOCATION: 34 4525, 576, 620
 CENTER COORDINATES:
 ROTATION ANGLE:
 DATE LAST WORKED ON:
 RON PLETCHER

REV	DATE	DESCRIPTION



HELLMUTH, OBATA & KASSABAUM, INC.
 DALLAS, TEXAS
 PROFESSIONAL ENGINEERING
 CONSULTANTS, P.A.
 WICHITA, KANSAS
 BRAD J. GOLOBERG
 DALLAS, TEXAS

**MID-AMERICA
 ALL-INDIAN CENTER
 SITE IMPROVEMENTS
 CITY OF WICHITA, KANSAS**

LANDSCAPE PLAN

PROJECT NO. 92-038-122
 ISSUE DATE:
 SCALE: 1" = 20'
 SHEET: 1-1