


DATE	
BY	
REFERENCES NOTED	
REFERENCES CHECKED	

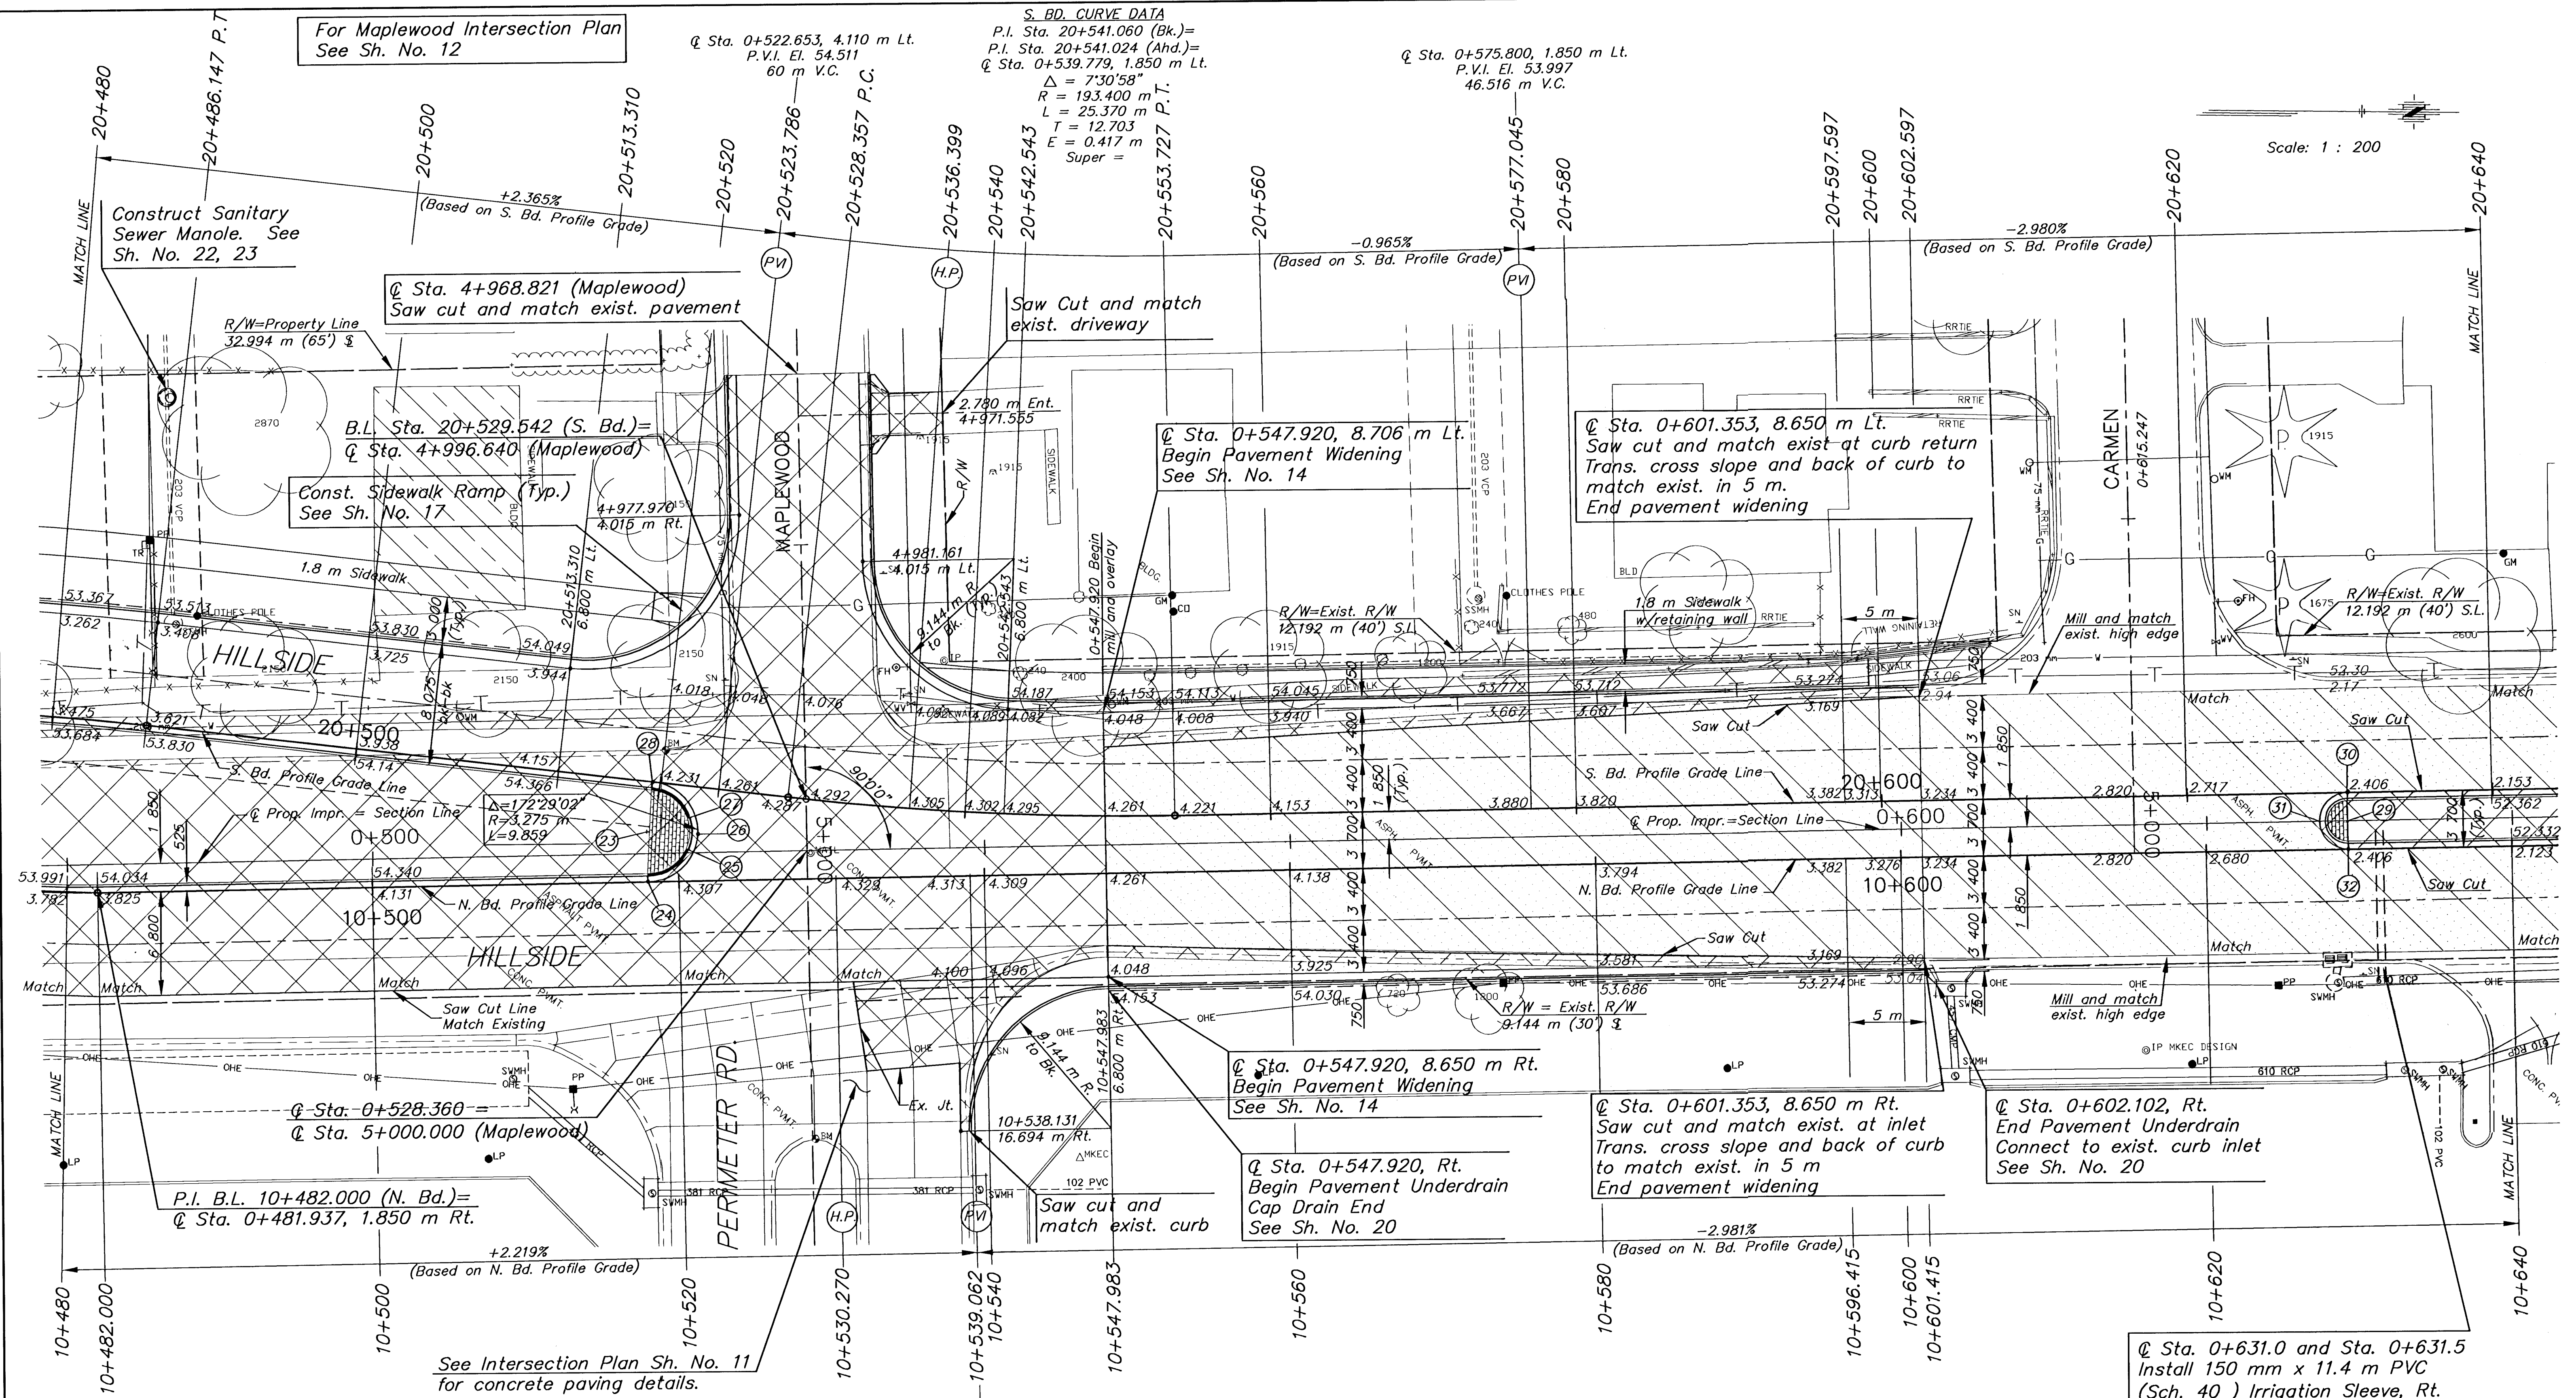

See Intersection Plan Sh. No. 11
for concrete paving details.

LEGEND

	Pavement Removal
	50 mm Mill
	50 mm (min.) Overlay
	Demolition backfill stabilization See Note on Sheet No. 2

UTILITIES	
E - Weststar Energy (Electric)	261-6512
G - Kansas Gas Service (Gas)	832-3101
G - Williams Pipeline (Gas)	529-6601
SWS - City of Wichita Stormwater Utility	268-4071
SS & W - City of Wichita Water Dept.	262-6000
CATV - Cox Communications (Cable)	262-0661
T - SBC (Telephone)	800-870-8390

Q Sta. 0+538.999, 1.850 m Rt.
P.V.I. El. 55.093
120 m V.C.

BM #4 Chiseled square on top of curb at
W nose of island at Hillside and Perimeter Rd.
Q Sta. 0+528.562, 18.873 m Rt. Elev.=54.479

UTILITY ADJUSTMENTS-SEE GENERAL NOTE ON SHEET 2

Description	Station and Offset	Remarks
Water Meter	0+505.89, 9.17 m Lt.	To be removed by COW prior to const.
Fire Hydrant Assy.	0+534.45, 11.88 m Lt.	To be relocated by COW prior to const.
Water Valve	0+535.36, 9.47 m Lt.	To be adjusted by Contractor
Water Meter	0+548.51, 9.18 m Lt.	To be removed by COW prior to const.

MEDIAN LOCATION				
Point No.	Station	Offset	Elevation	High Edge Top Curb
23	0+517.963	1.425 Lt.	54.297	54.508
24	0+517.963	1.850 Rt.	54.297	54.508
*25	0+520.929	0.037 Lt.	54.268	54.317
*26	0+521.231	1.210 Lt.	54.261	54.310
*27	0+521.085	2.413 Lt.	54.254	54.303
28	0+518.391	4.672 Lt.	54.226	54.435
29	0+629.229	0.000 Lt.	52.406	52.615
30	0+629.229	1.850 Lt.	52.406	52.615
31	0+627.379	0.000 Lt.	52.459	52.668
32	0+629.229	1.850 Rt.	52.406	52.615

H:\CIVIL\01053\PAVE\01053PL3.DWG 05/01/03 08:17:48 AM CDT

HILLSIDE STREET STA. 0+480 TO STA. 0+640	
PROJ. NO. 472-83537	SEDGWICK CO.
MKEC ENGINEERING CONSULTANTS, INC. WICHITA, KANSAS	
DESIGNED BY: JRA	CHECKED BY: JRA
DRAWN BY: DPG	DATE: Jan. 2003 SHEET 9 OF 73