
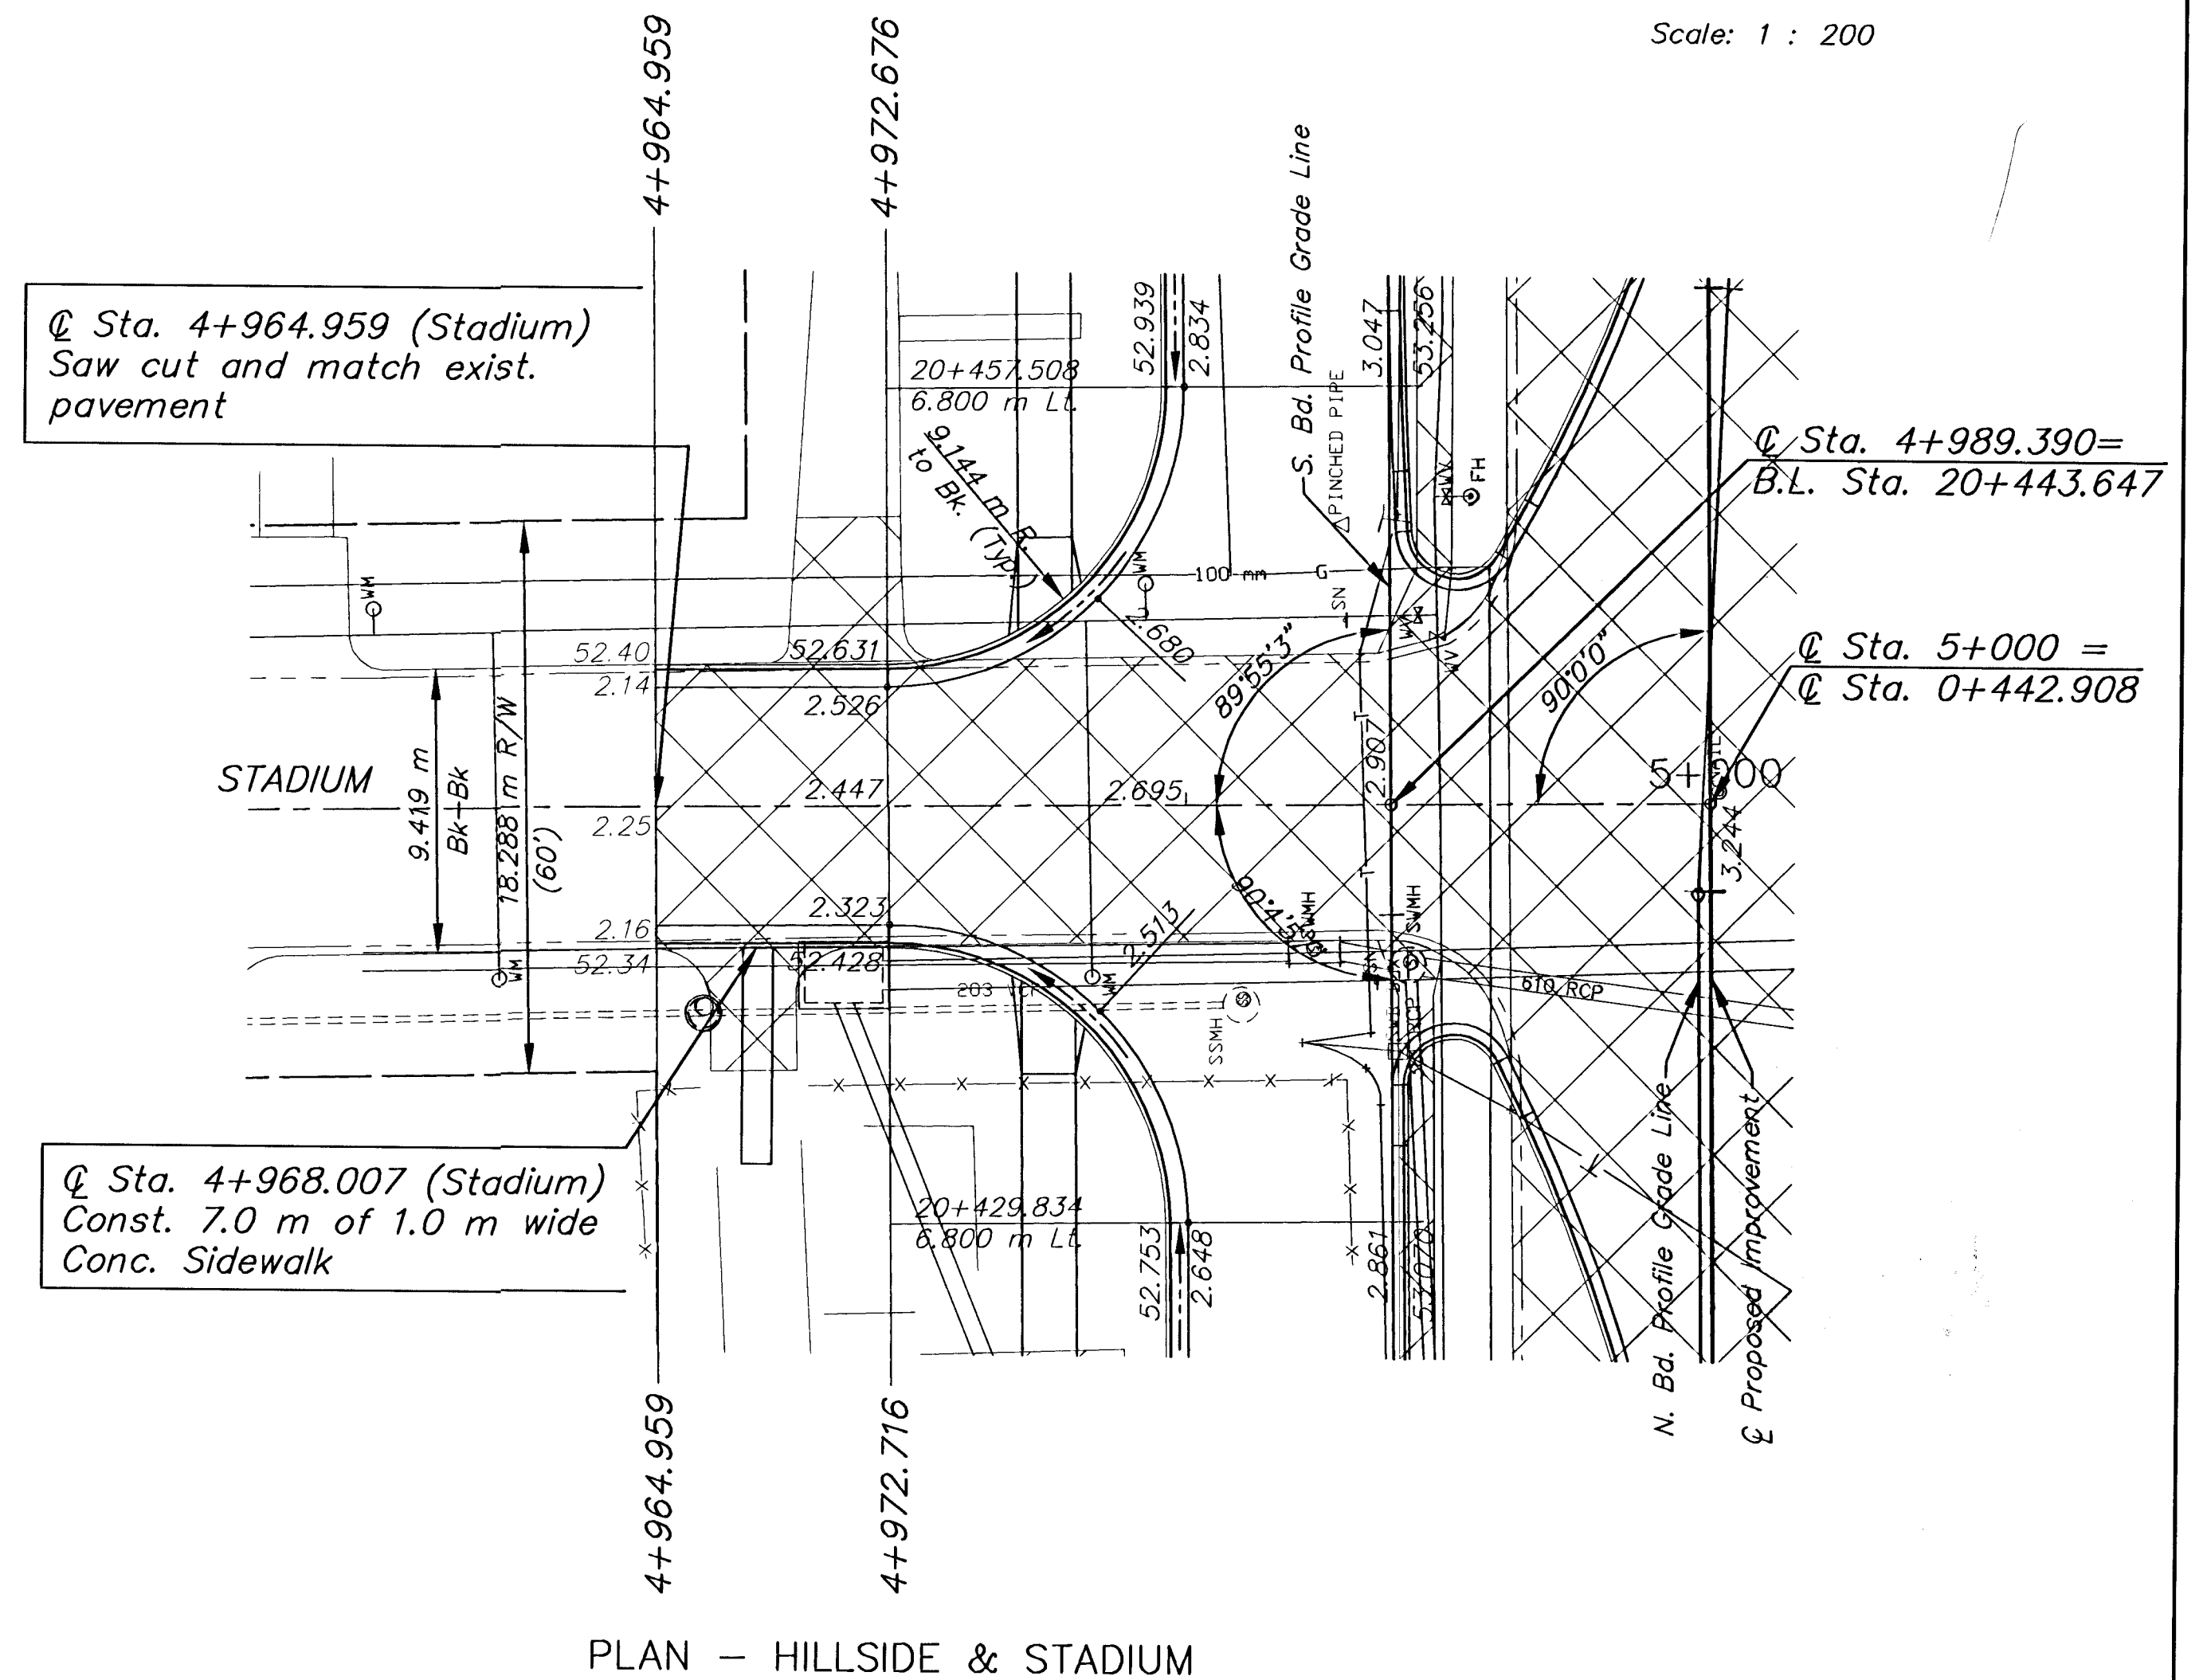


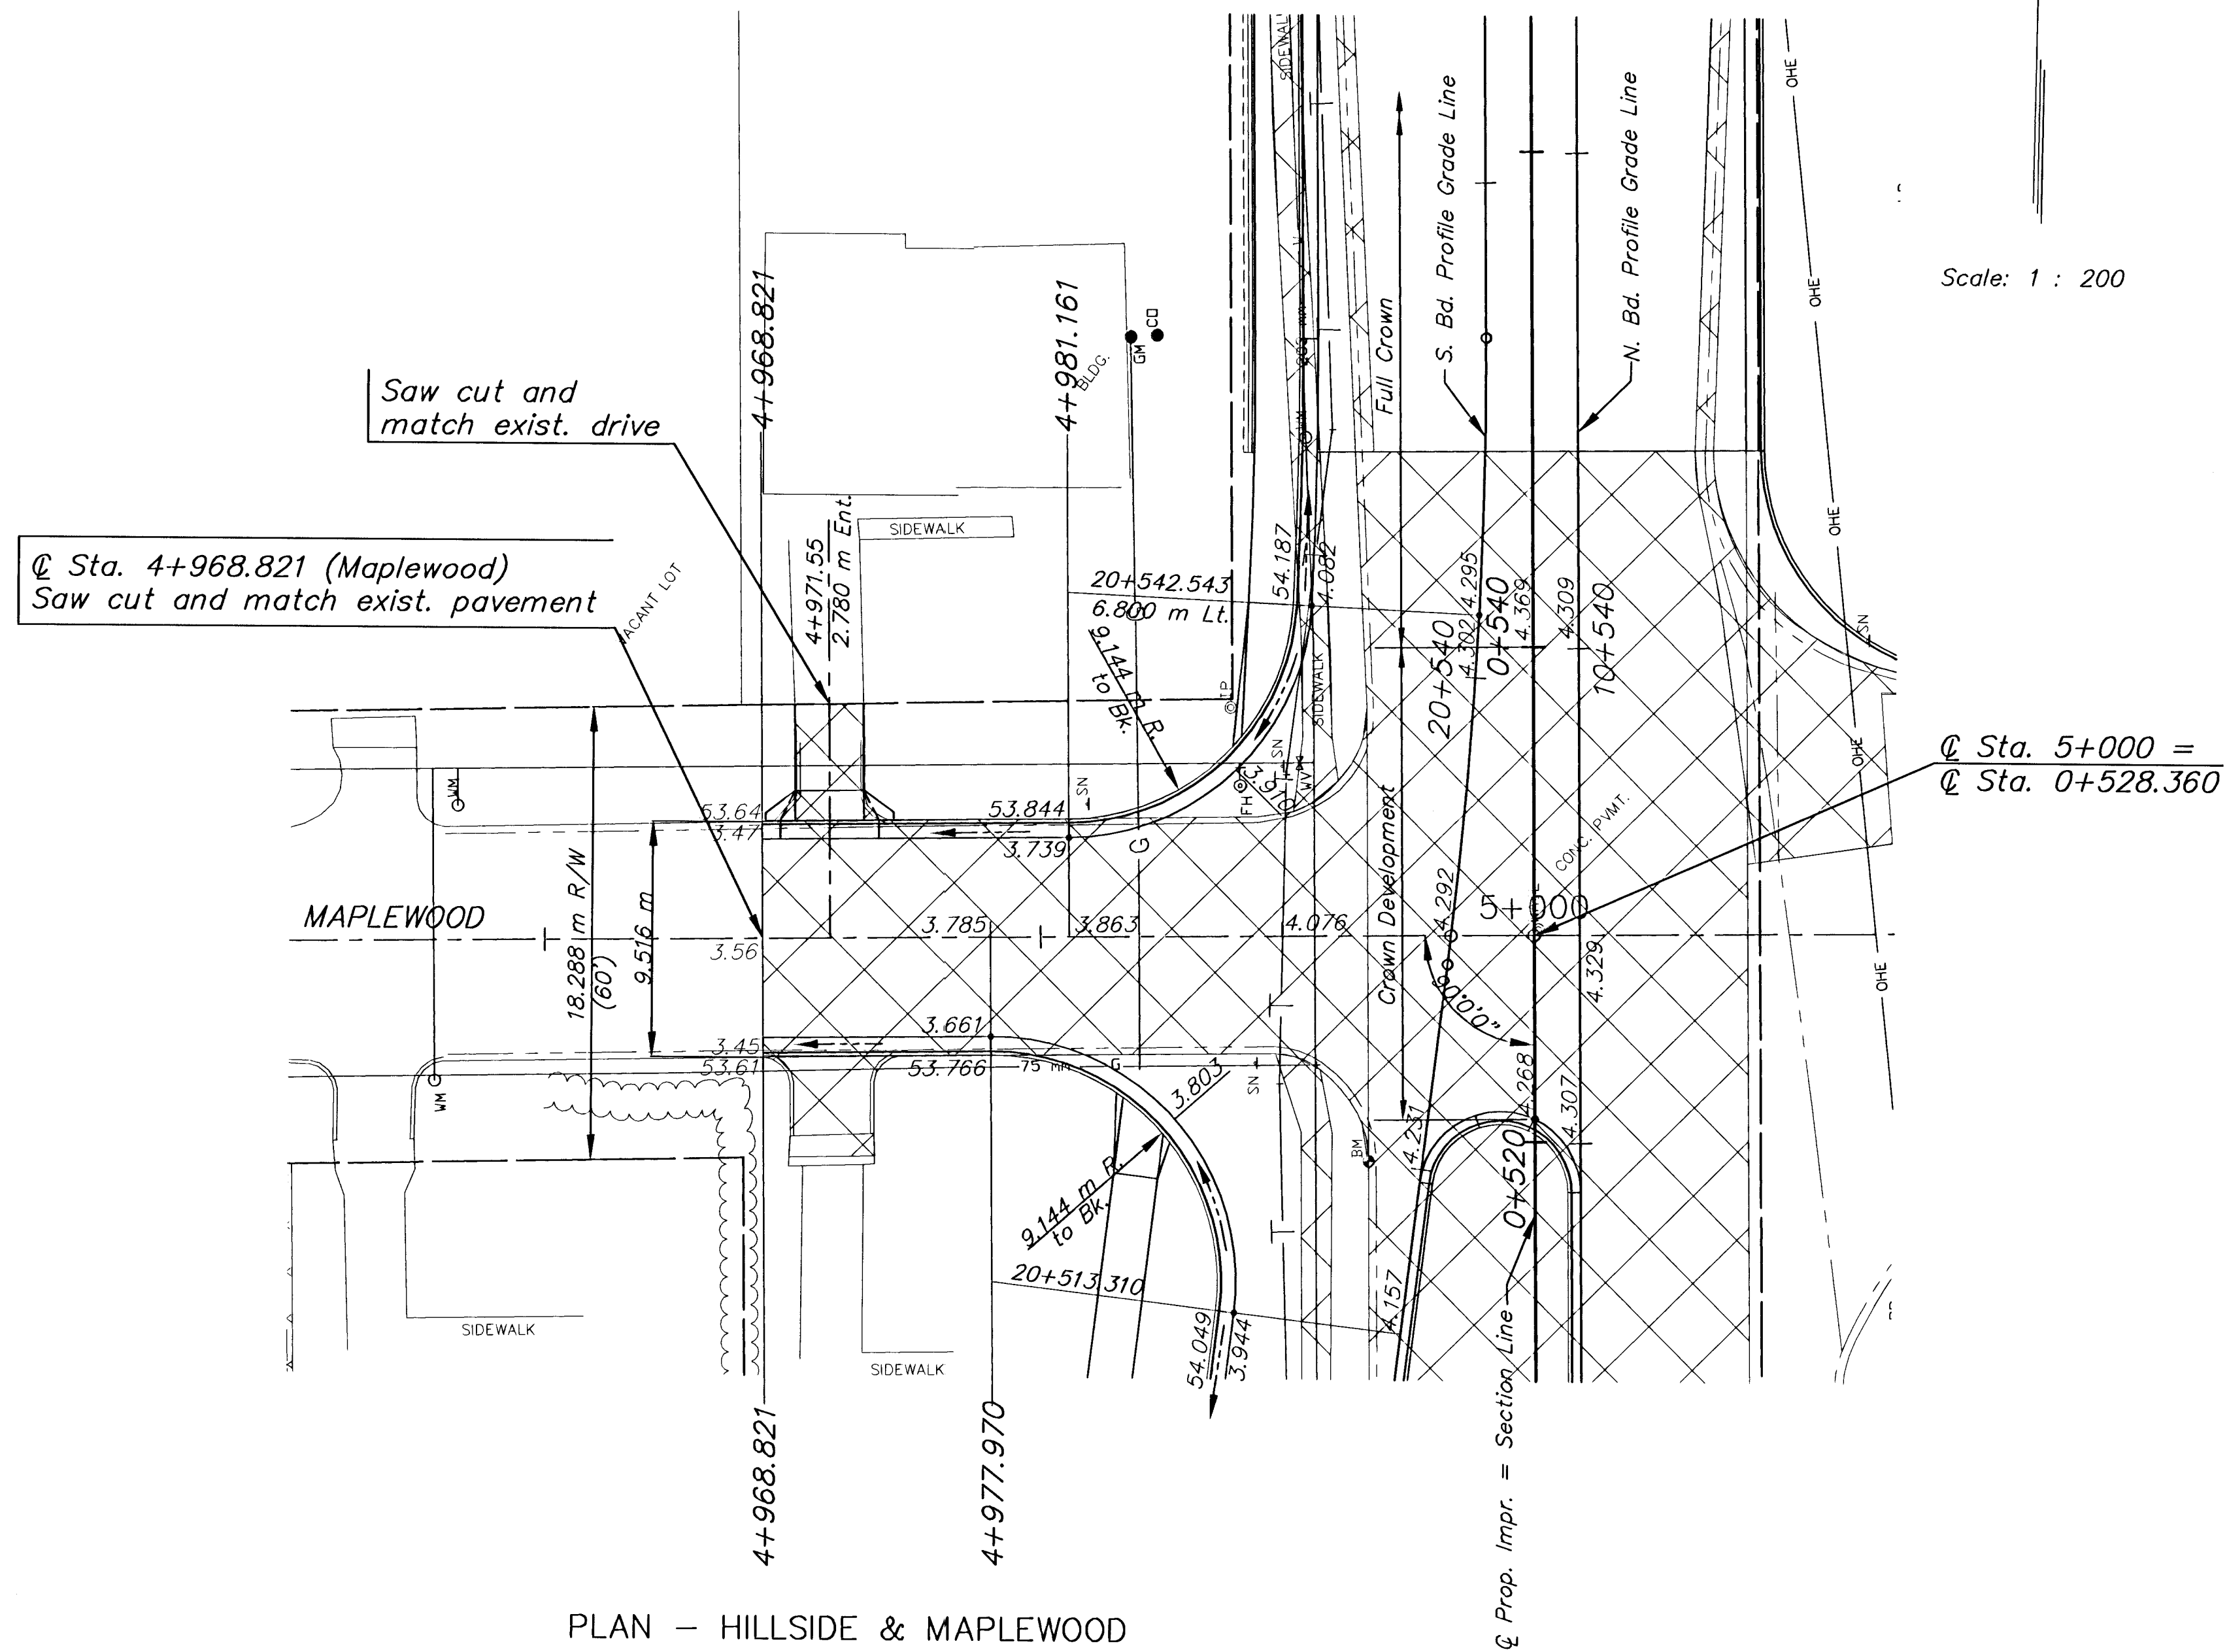

LEGEND
 Pavement Removal

H:\CIVIL\01053\PAVE\01053PL6.DWG 04/30/03 04:22:58 PM CDT			
INTERSECTION PLANS			
PROJ. NO. 472-83537		SEDGWICK CO.	
MKEC ENGINEERING CONSULTANTS, INC.			
WICHITA, KANSAS			
DESIGNED BY:	JRA	CHECKED BY:	JRA
DRAWN BY:	DPG	DATE: Jan. 2003	SHEET 12 OF 73