


Trail Improvements to serve **PAWNEE PRAIRIE PARK** CITY OF WICHITA, KANSAS

Gary Janzen, P.E. City Engineer
Park Project Number
482-11023



OCA Number
810002

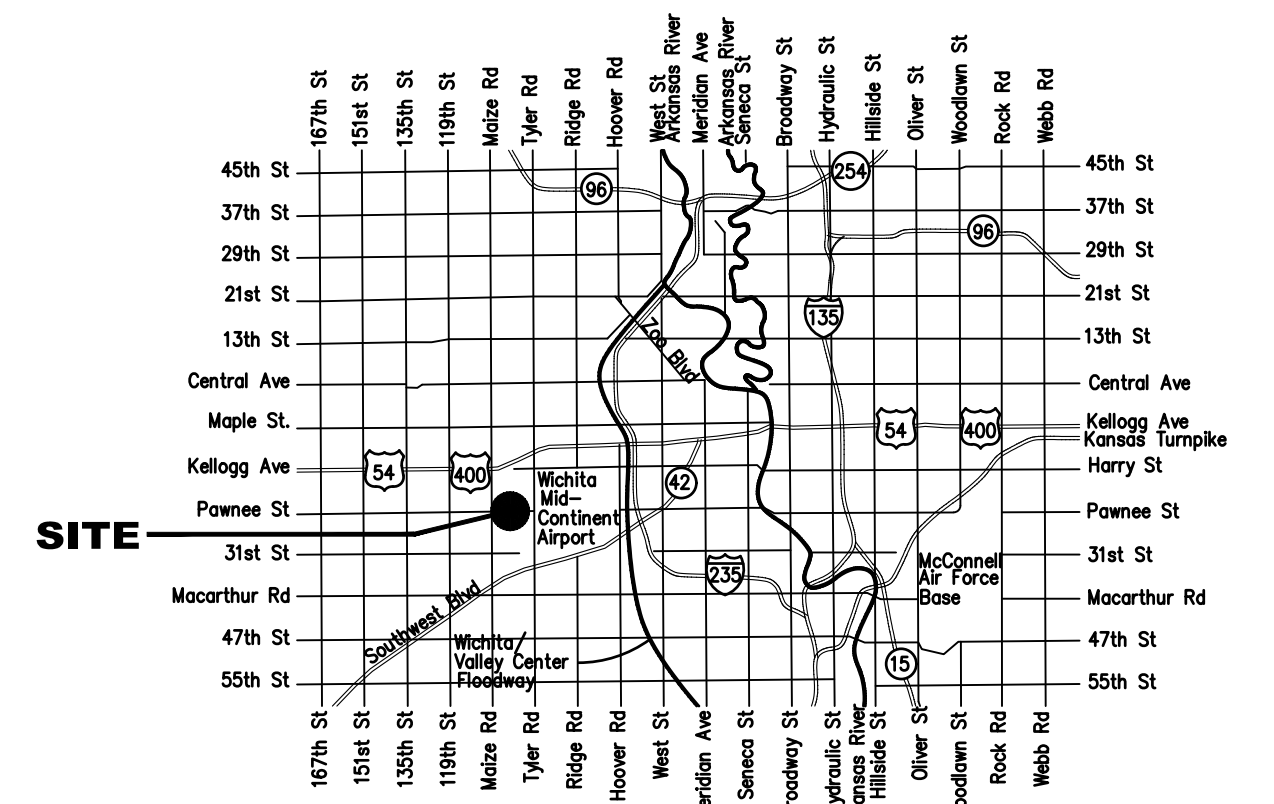

VICINITY MAP

SHEET INDEX

- 1 Title Sheet
- 2 General Notepage
- 3 Details
- 4 Harry Street Trail
- 5 Pawnee Street Trail
- 6 Haskell Street Pond & Yellowstone Pedestrian Crossing
- 7 Carrwood Signage
- 8 BMP Detail

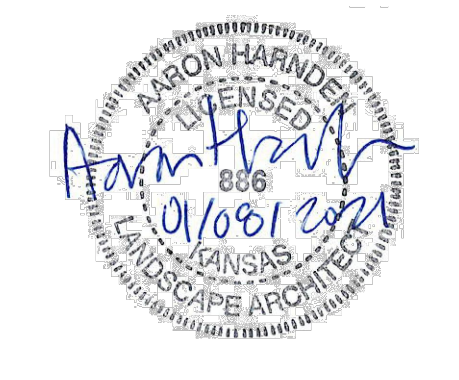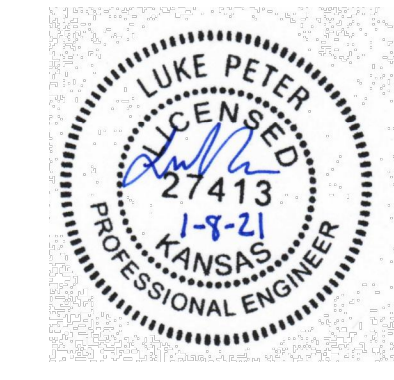

BENCHMARKS

- BM #1 - Chiseled Crowsfoot on a Westar/Electric Manhole, 100' West & 30' South of the Section Corner (Point #204)
Elev. = 1308.31 (NAVD 88)
- BM #2 - Chiseled "X" in the Sidewalk, 75' West of the Centerline of Yellowstone St. and 17' South of the Centerline of Pawnee St.
Elev. = 1309.83 (NAVD 88)
- BM #3 - Chiseled Crowsfoot on a SWS Manhole, 310' East of the Centerline of Yellowstone St. and on the Centerline of Pawnee St.
Elev. = 1309.91 (NAVD 88)
- BM #4 - Chiseled "X" in the Sidewalk, 25' West & 50' South of the Section Corner (Point #77)
Elev. = 1300.53 (NAVD 88)

Point Table				
Point #	Northing	Easting	Raw Description	Elevation
1	1672178.52	1612865.63	seccor	1325.41
2	1674777.98	1612793.82	thm	1323.39
3	1677416.66	1612720.96	seccor	1324.62
4	1672267.79	1615490.45	qtrcor3-4ip	1303.05
5	1672206.47	1615156.22	r4f	1303.57
6	1677499.38	1615366.00	n1-4	1307.91
20	1676111.07	1614045.52	ip1-2	1318.40
21	1675739.30	1614055.10	r5f	1319.15
22	1675025.61	1614073.17	brf	1316.57
23	1674829.69	1614109.51	r4f	1315.30
50	1673862.55	1614000.43	cft-cb	1311.32
78	1672206.40	1615156.14	r4	1303.57
99	1676632.30	1614076.92	bm	1316.48
102	1672363.01	1614274.61	xtc	1310.15
550	1677468.03	1614470.47	conc match	0.00
551	1677467.72	1614452.59	conc	1309.55
552	1677458.11	1614391.99	conc	1306.75
554	1677438.41	1614327.71	conc	1304.25
555	1677433.26	1614315.97	conc	1303.82
556	1677430.67	1614311.56	conc	1303.72

Point Table				
Point #	Northing	Easting	Raw Description	Elevation
557	1677421.38	1614295.73	conc	1303.32
558	1677416.74	1614287.83	conc	1303.75
559	1677403.93	1614270.83	conc	1304.70
560	1677366.58	1614285.87	conc	1306.65
561	1677369.19	1614313.51	conc	1307.10
562	1672224.95	1614608.79	conc	1308.50
563	1672222.46	1614607.78	conc	1308.52
564	1672214.86	1614602.36	conc	1308.95
565	1672199.22	1614595.47	conc	1309.65
566	1672193.92	1614595.62	conc	1309.82
567	1672191.43	1614595.68	conc	1309.85
568	1672191.19	1614587.68	conc	1309.78