


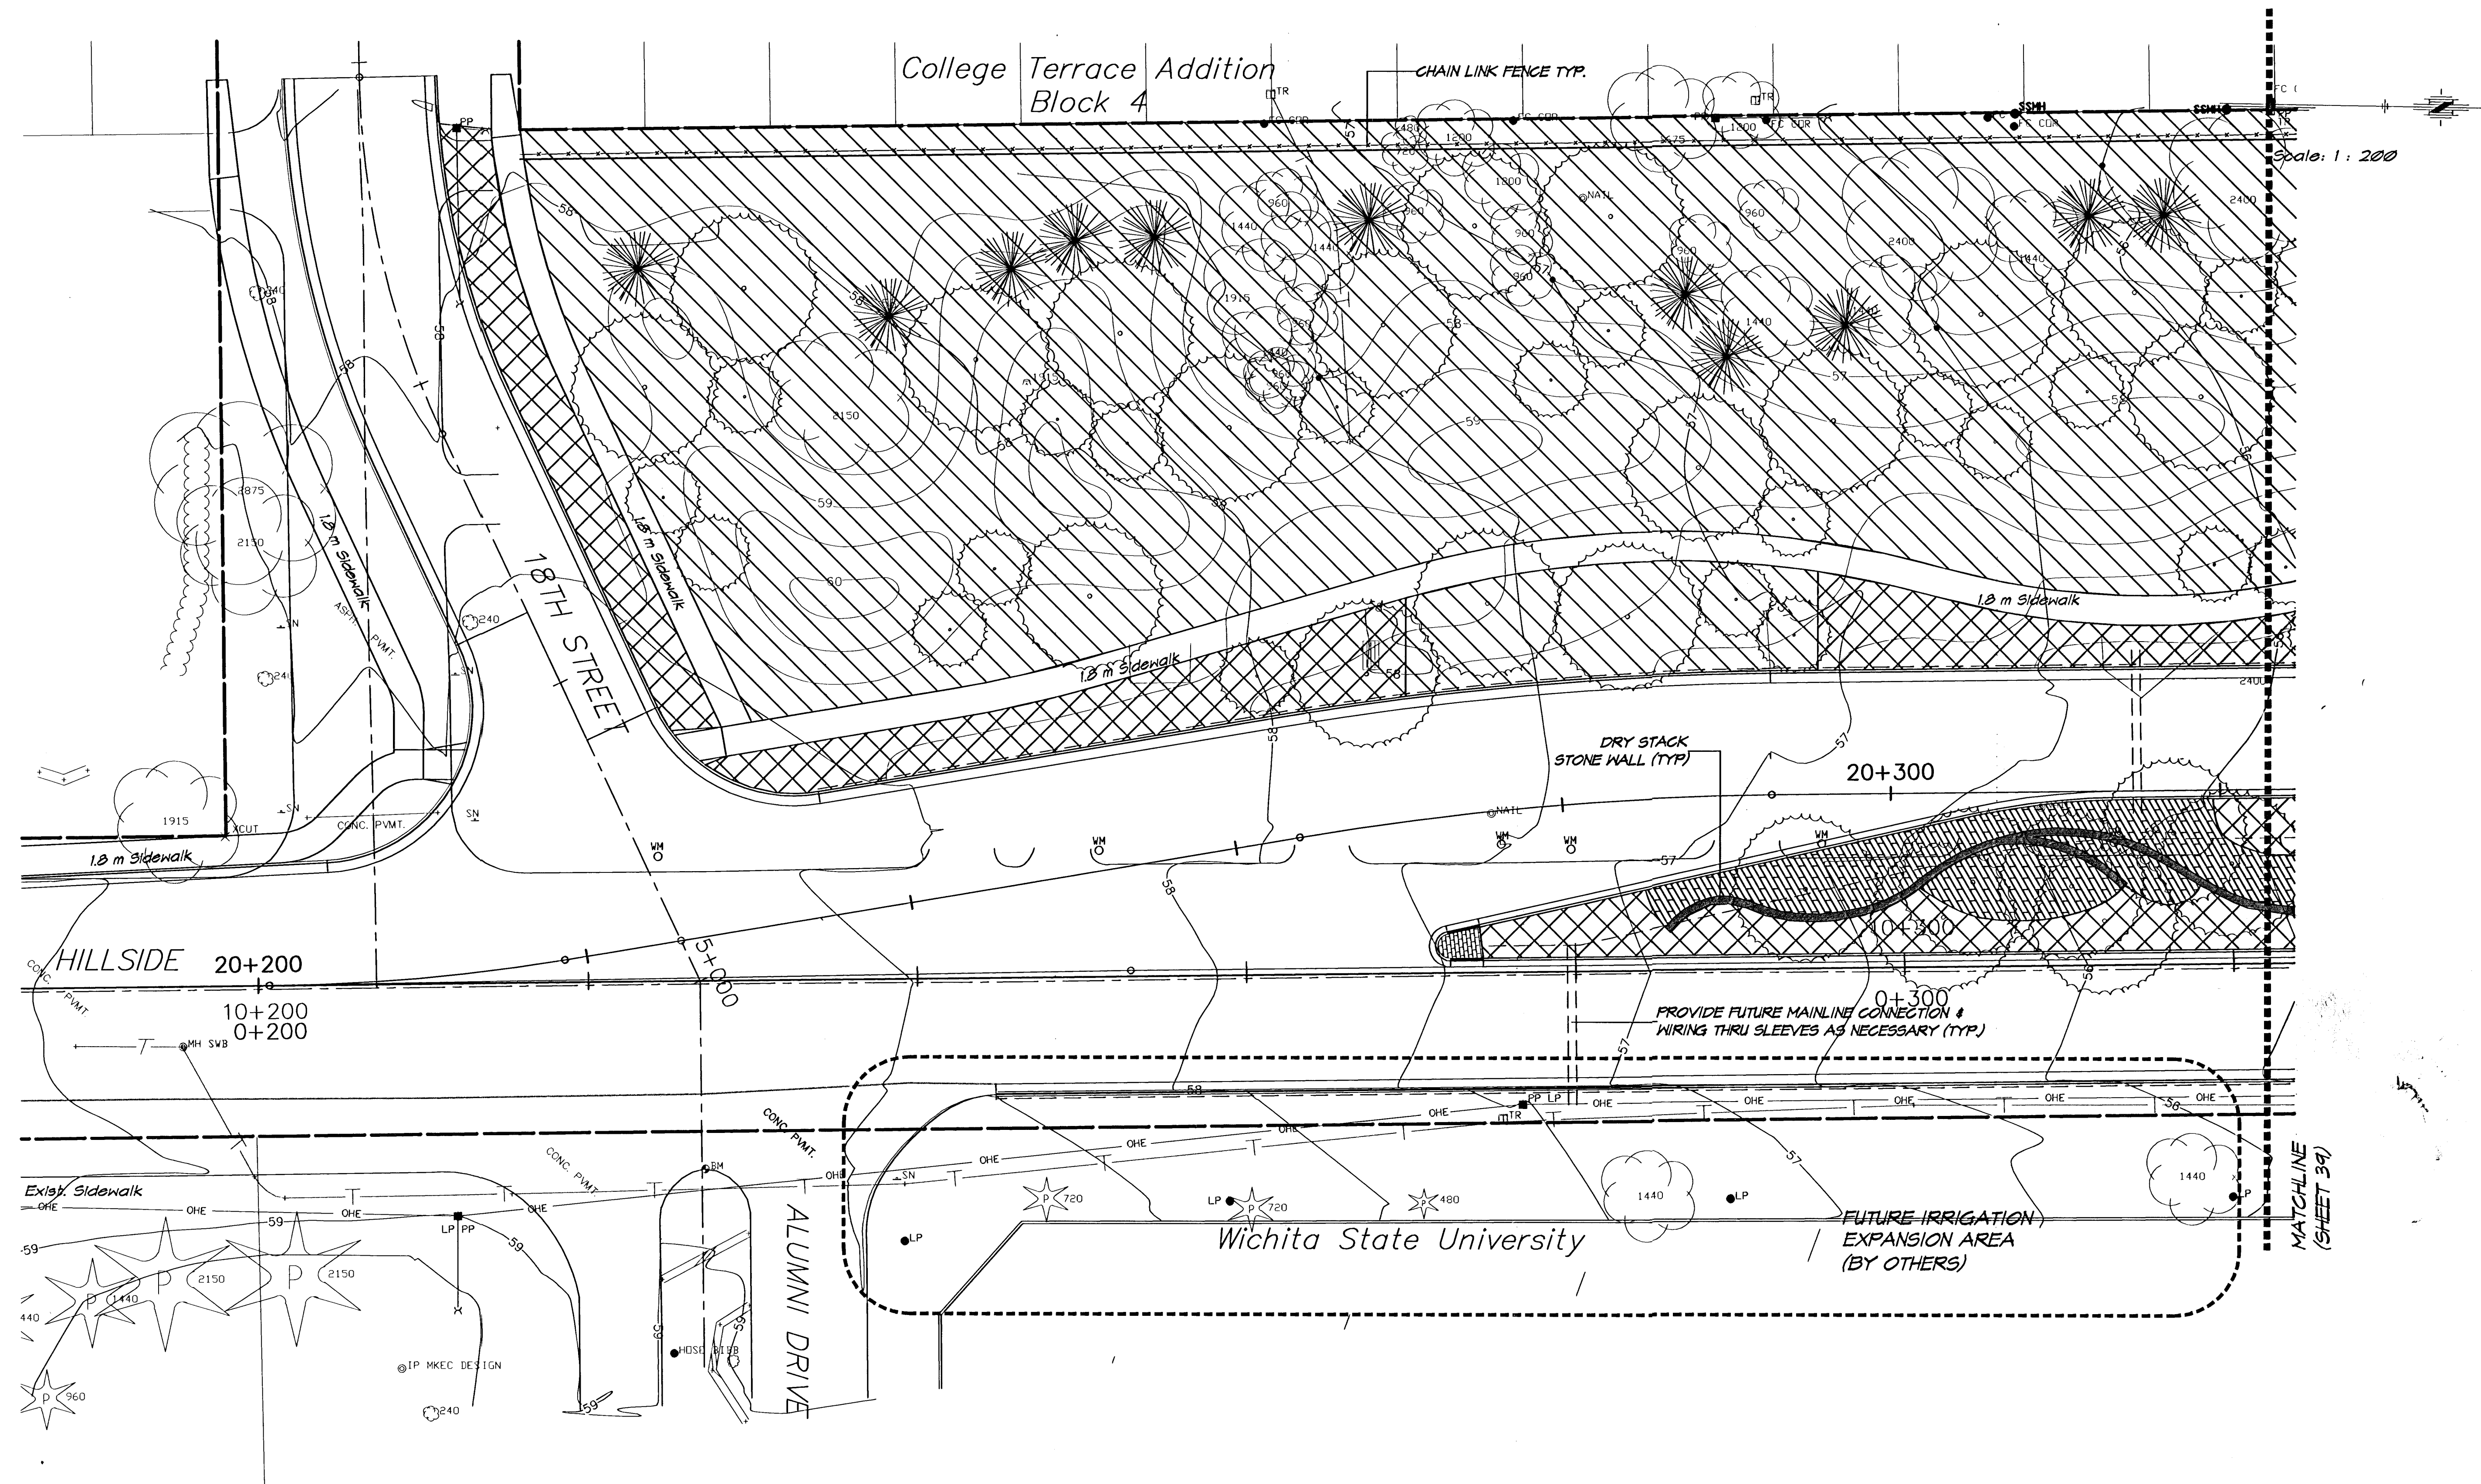

NOTE:
1. REFER TO UNDERGROUND SPRINKLER SPECIFICATION SECTION 02810 FOR DETAILED INFORMATION REGARDING THE IRRIGATION SYSTEM REQUIREMENTS.
2. ADDITIONAL BORING IF REQUIRED SHALL BE SUBSIDIARY TO THE 'IRRIGATION SYSTEM' BID ITEM.

LEGEND	
	SPRAY LIMITS (TURF)
	ROTOR LIMITS (TURF)
	SPRAY LIMITS (BED AREAS/100MM POP-UPS)

H:\CIVIL\01053\PAVE\01053R1.DWG 05/01/03 03:12:02 PM CDT

IRRIGATION PLAN STA. 0+160 TO STA. 0+320	
PROJ. NO. 472-83537	SEDGWICK CO.
MKEC ENGINEERING CONSULTANTS, INC. WICHITA, KANSAS	
DESIGNED BY: MKEC	CHECKED BY: MKEC
DRAWN BY: B.J.H	DATE: 04/03 SHEET 38 OF 73