


Scale: 1 : 200

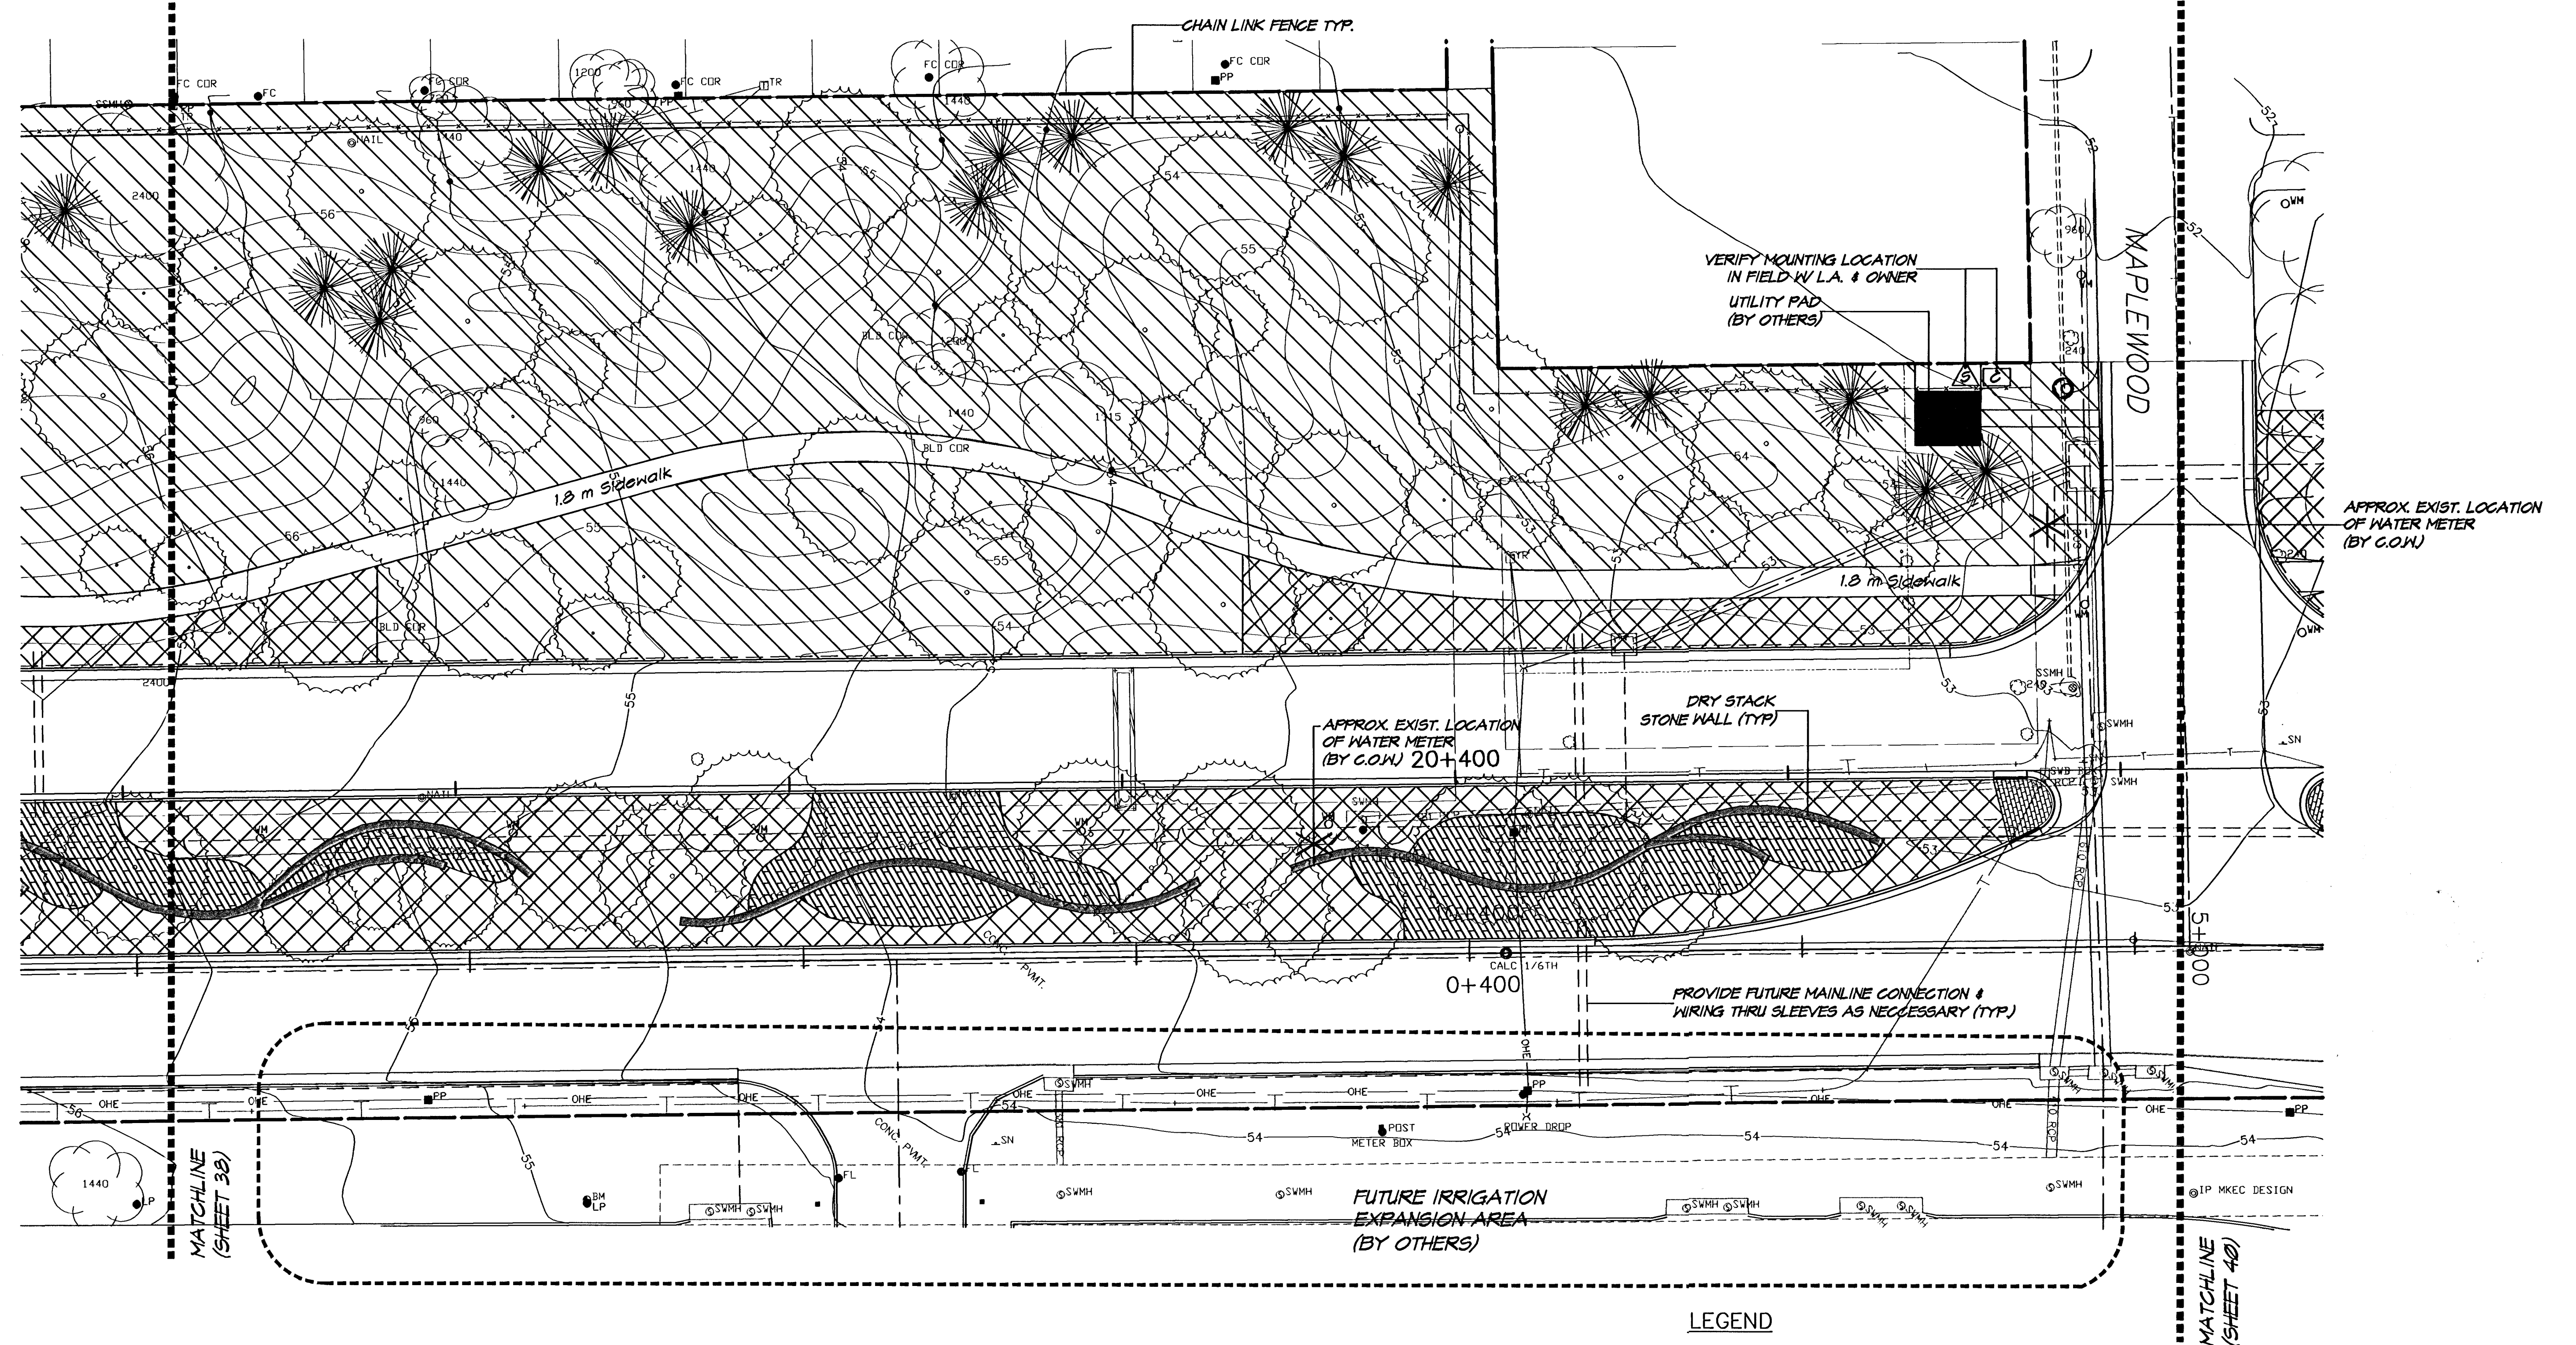

NOTE:  
1. REFER TO UNDERGROUND SPRINKLER SPECIFICATION SECTION 02810 FOR DETAILED INFORMATION REGARDING THE IRRIGATION SYSTEM REQUIREMENTS.  
2. ADDITIONAL BORING IF REQUIRED SHALL BE SUBSIDIARY TO THE 'IRRIGATION SYSTEM' BID ITEM.

| LEGEND |                                        |
|--------|----------------------------------------|
|        | CONTROLLER/BACKFLOW DEVICE             |
|        | RAIN SENSOR                            |
|        | WATER METER LOCATION                   |
|        | SPRAY LIMITS (TURF)                    |
|        | ROTOR LIMITS (TURF)                    |
|        | SPRAY LIMITS (BED AREAS/100MM POP-UPS) |

|                                                           |  |                  |                |
|-----------------------------------------------------------|--|------------------|----------------|
| H: \CIVL\01053\PAVE\01053IR2.DWG 05/01/03 03:15:30 PM CDT |  |                  |                |
| IRRIGATION PLAN                                           |  |                  |                |
| STA. 0+320 TO 0+440                                       |  |                  |                |
| PROJ. NO. 472-83537                                       |  | SEDGWICK CO.     |                |
| MKEC ENGINEERING CONSULTANTS, INC.                        |  |                  |                |
| WICHITA, KANSAS                                           |  |                  |                |
| DESIGNED BY: MKEC                                         |  | CHECKED BY: MKEC |                |
| DRAWN BY: BJH                                             |  | DATE: 04/03      | SHEET 39 OF 73 |