


STATE	PROJECT NO.	YEAR	SHEET NO.	TOTAL SHEETS
KANSAS	472-83537	2003	55	73

REFER TO STD. TE70SI FOR ADDITIONAL INFORMATION ON TRAFFIC CONTROL SIGNS AND SIGN SPACING. REFER TO STD. TE702SI FOR INFORMATION ON TAPERS AND CHANNELIZING DEVICES. REFER TO STD. TE700SI FOR LENGTH OF BUFFER SPACE.
--

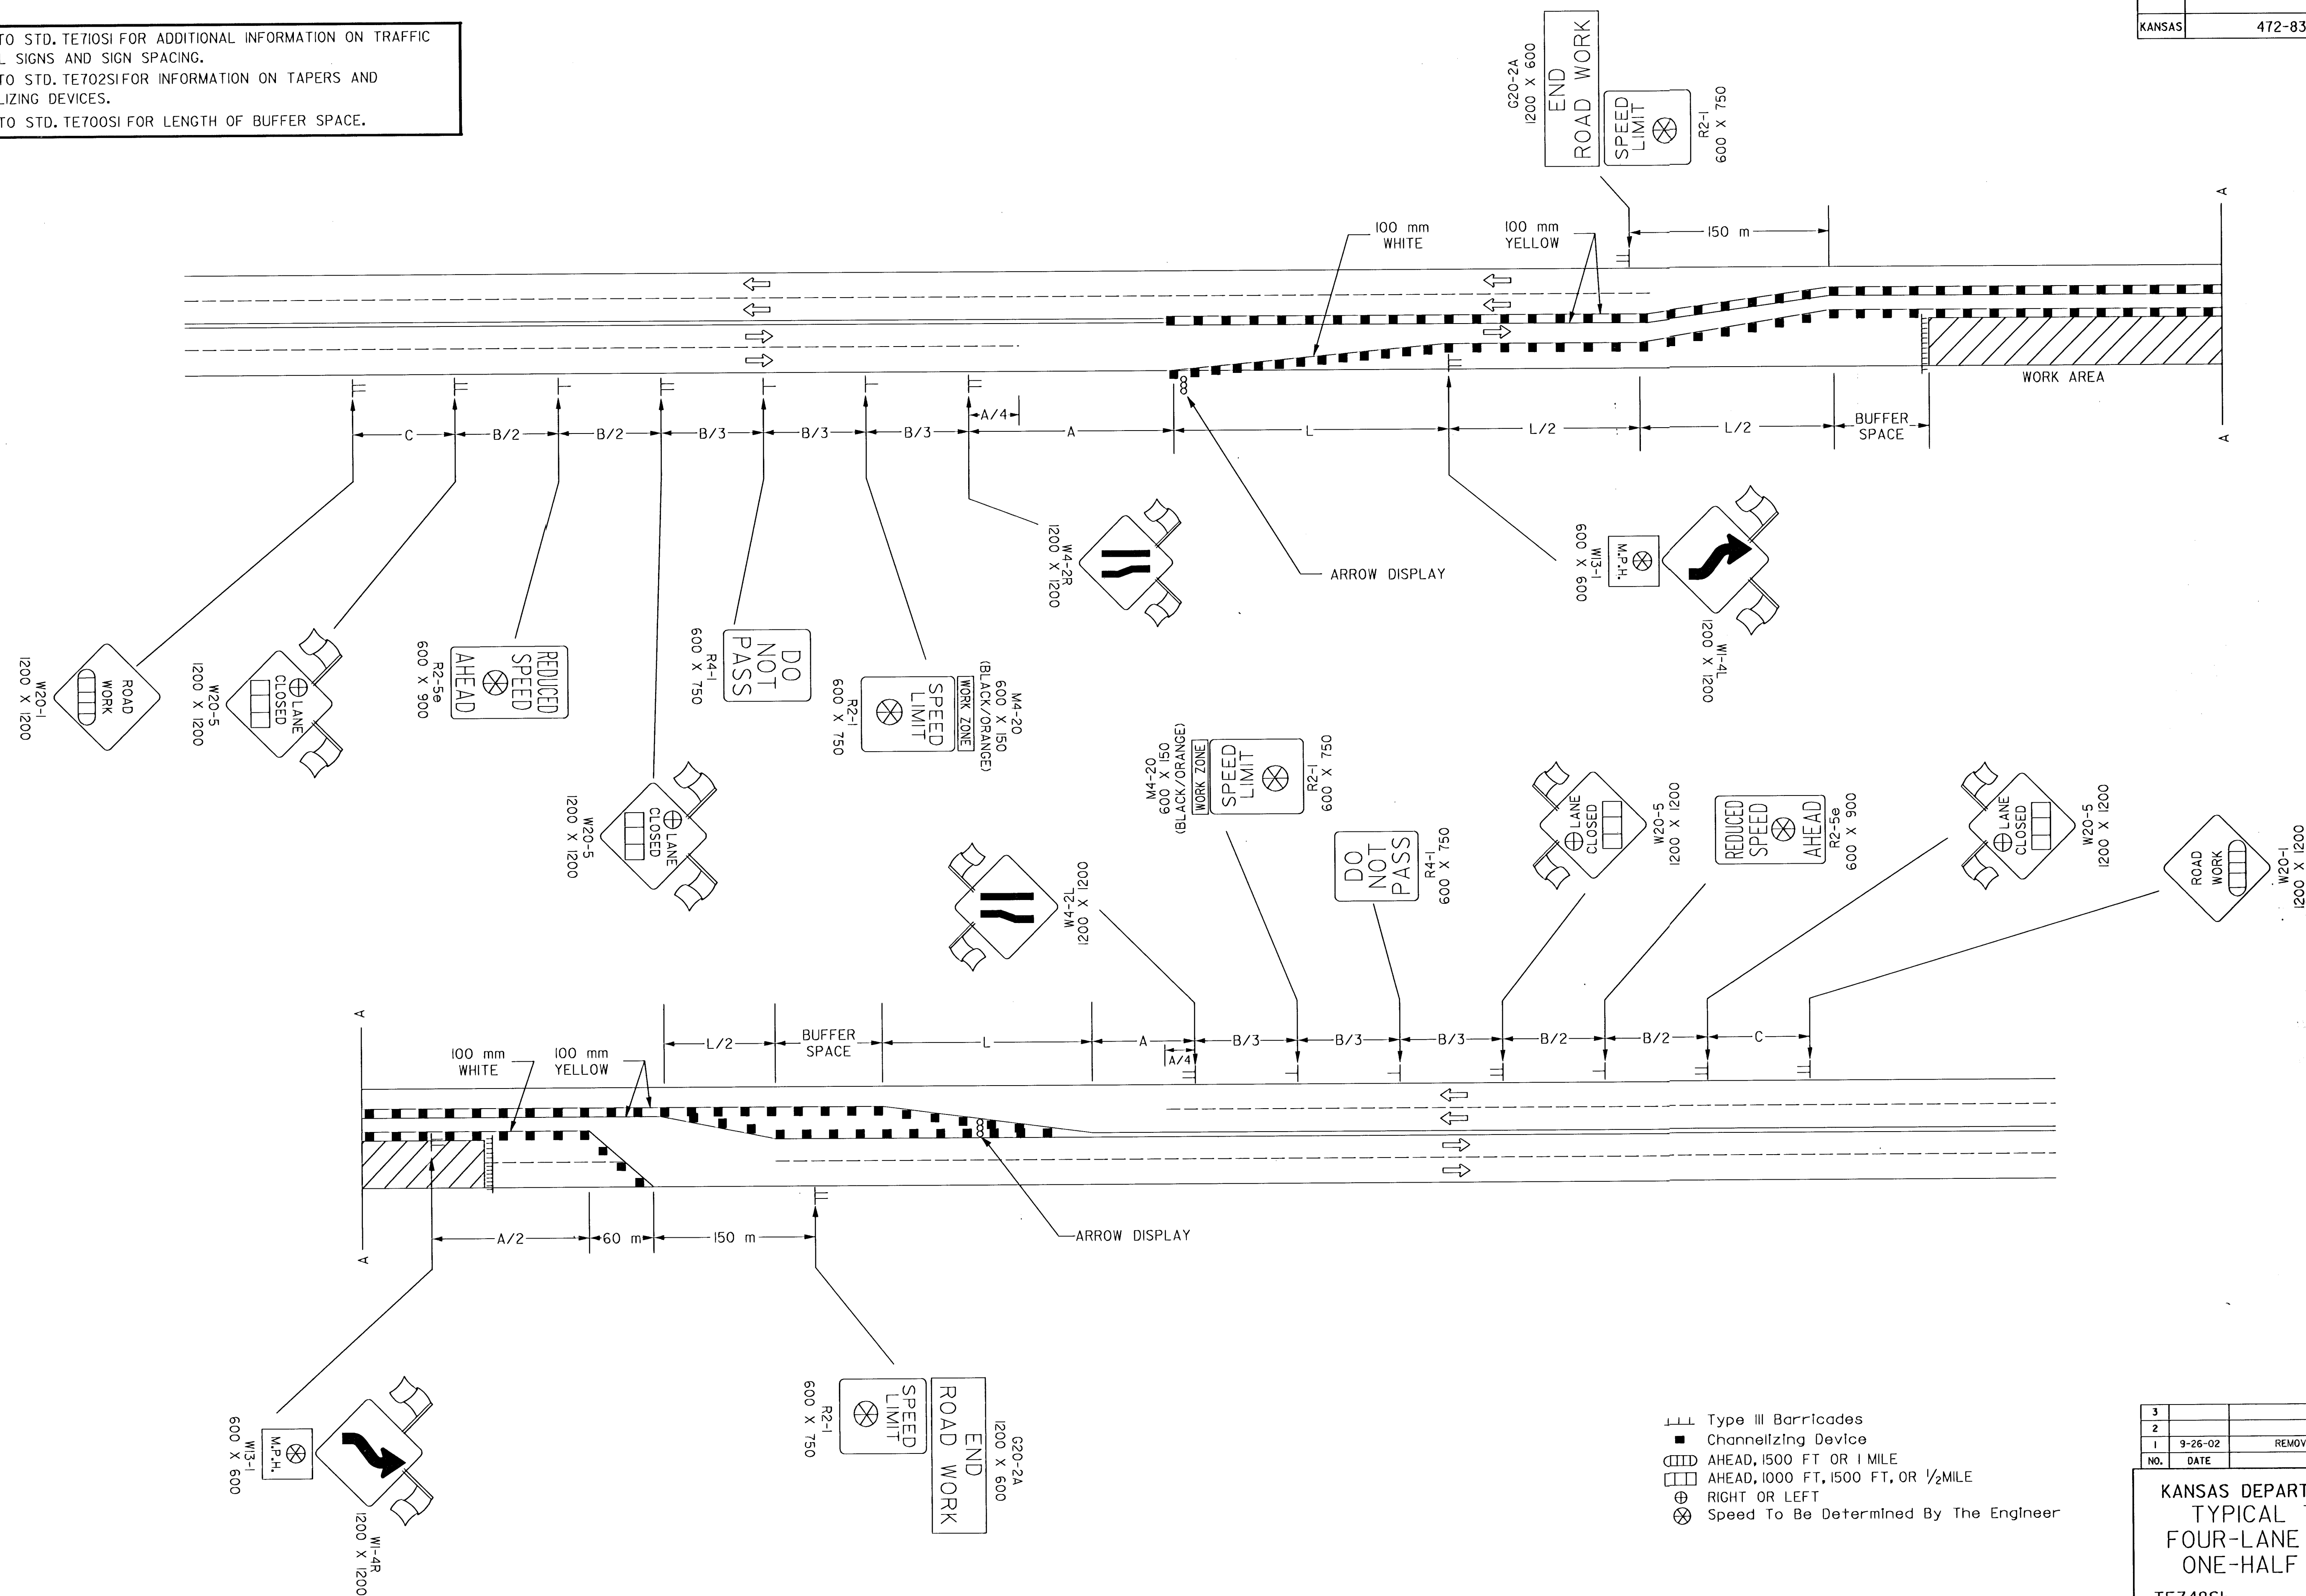

Plotted By : mark	Thacher Bldg., 4th Floor
Plot File : H:\CNVIL\01053\DGNTET48SI.DGN	
Plot Date : 04/30/03	

3				
2				
1	9-26-02	REMOVED G20-1 SIGNS	M.H.	S.A.B.
NO.	DATE	REVISIONS	BY	APP'D

MISSOURI DEPARTMENT OF TRANSPORTATION
TYPICAL TRAFFIC CONTROL
FOUR-LANE UNDIVIDED HIGHWAY
ONE-HALF ROADWAY CLOSED

7E7485+

FHWA APPROVAL		9-30-02	APP'D	Michael P. McKenna
DESIGNED	L.E.R.	DETAILED	B.A.H.	QUANTITIES
DESIGN CK.		DETAIL CK.		QUAN. CK.
				TRACED
				TRACE CK.