


HILLSIDE STREET
PAVING CROSS SECTIONS
PROJ. NO. 472-83537

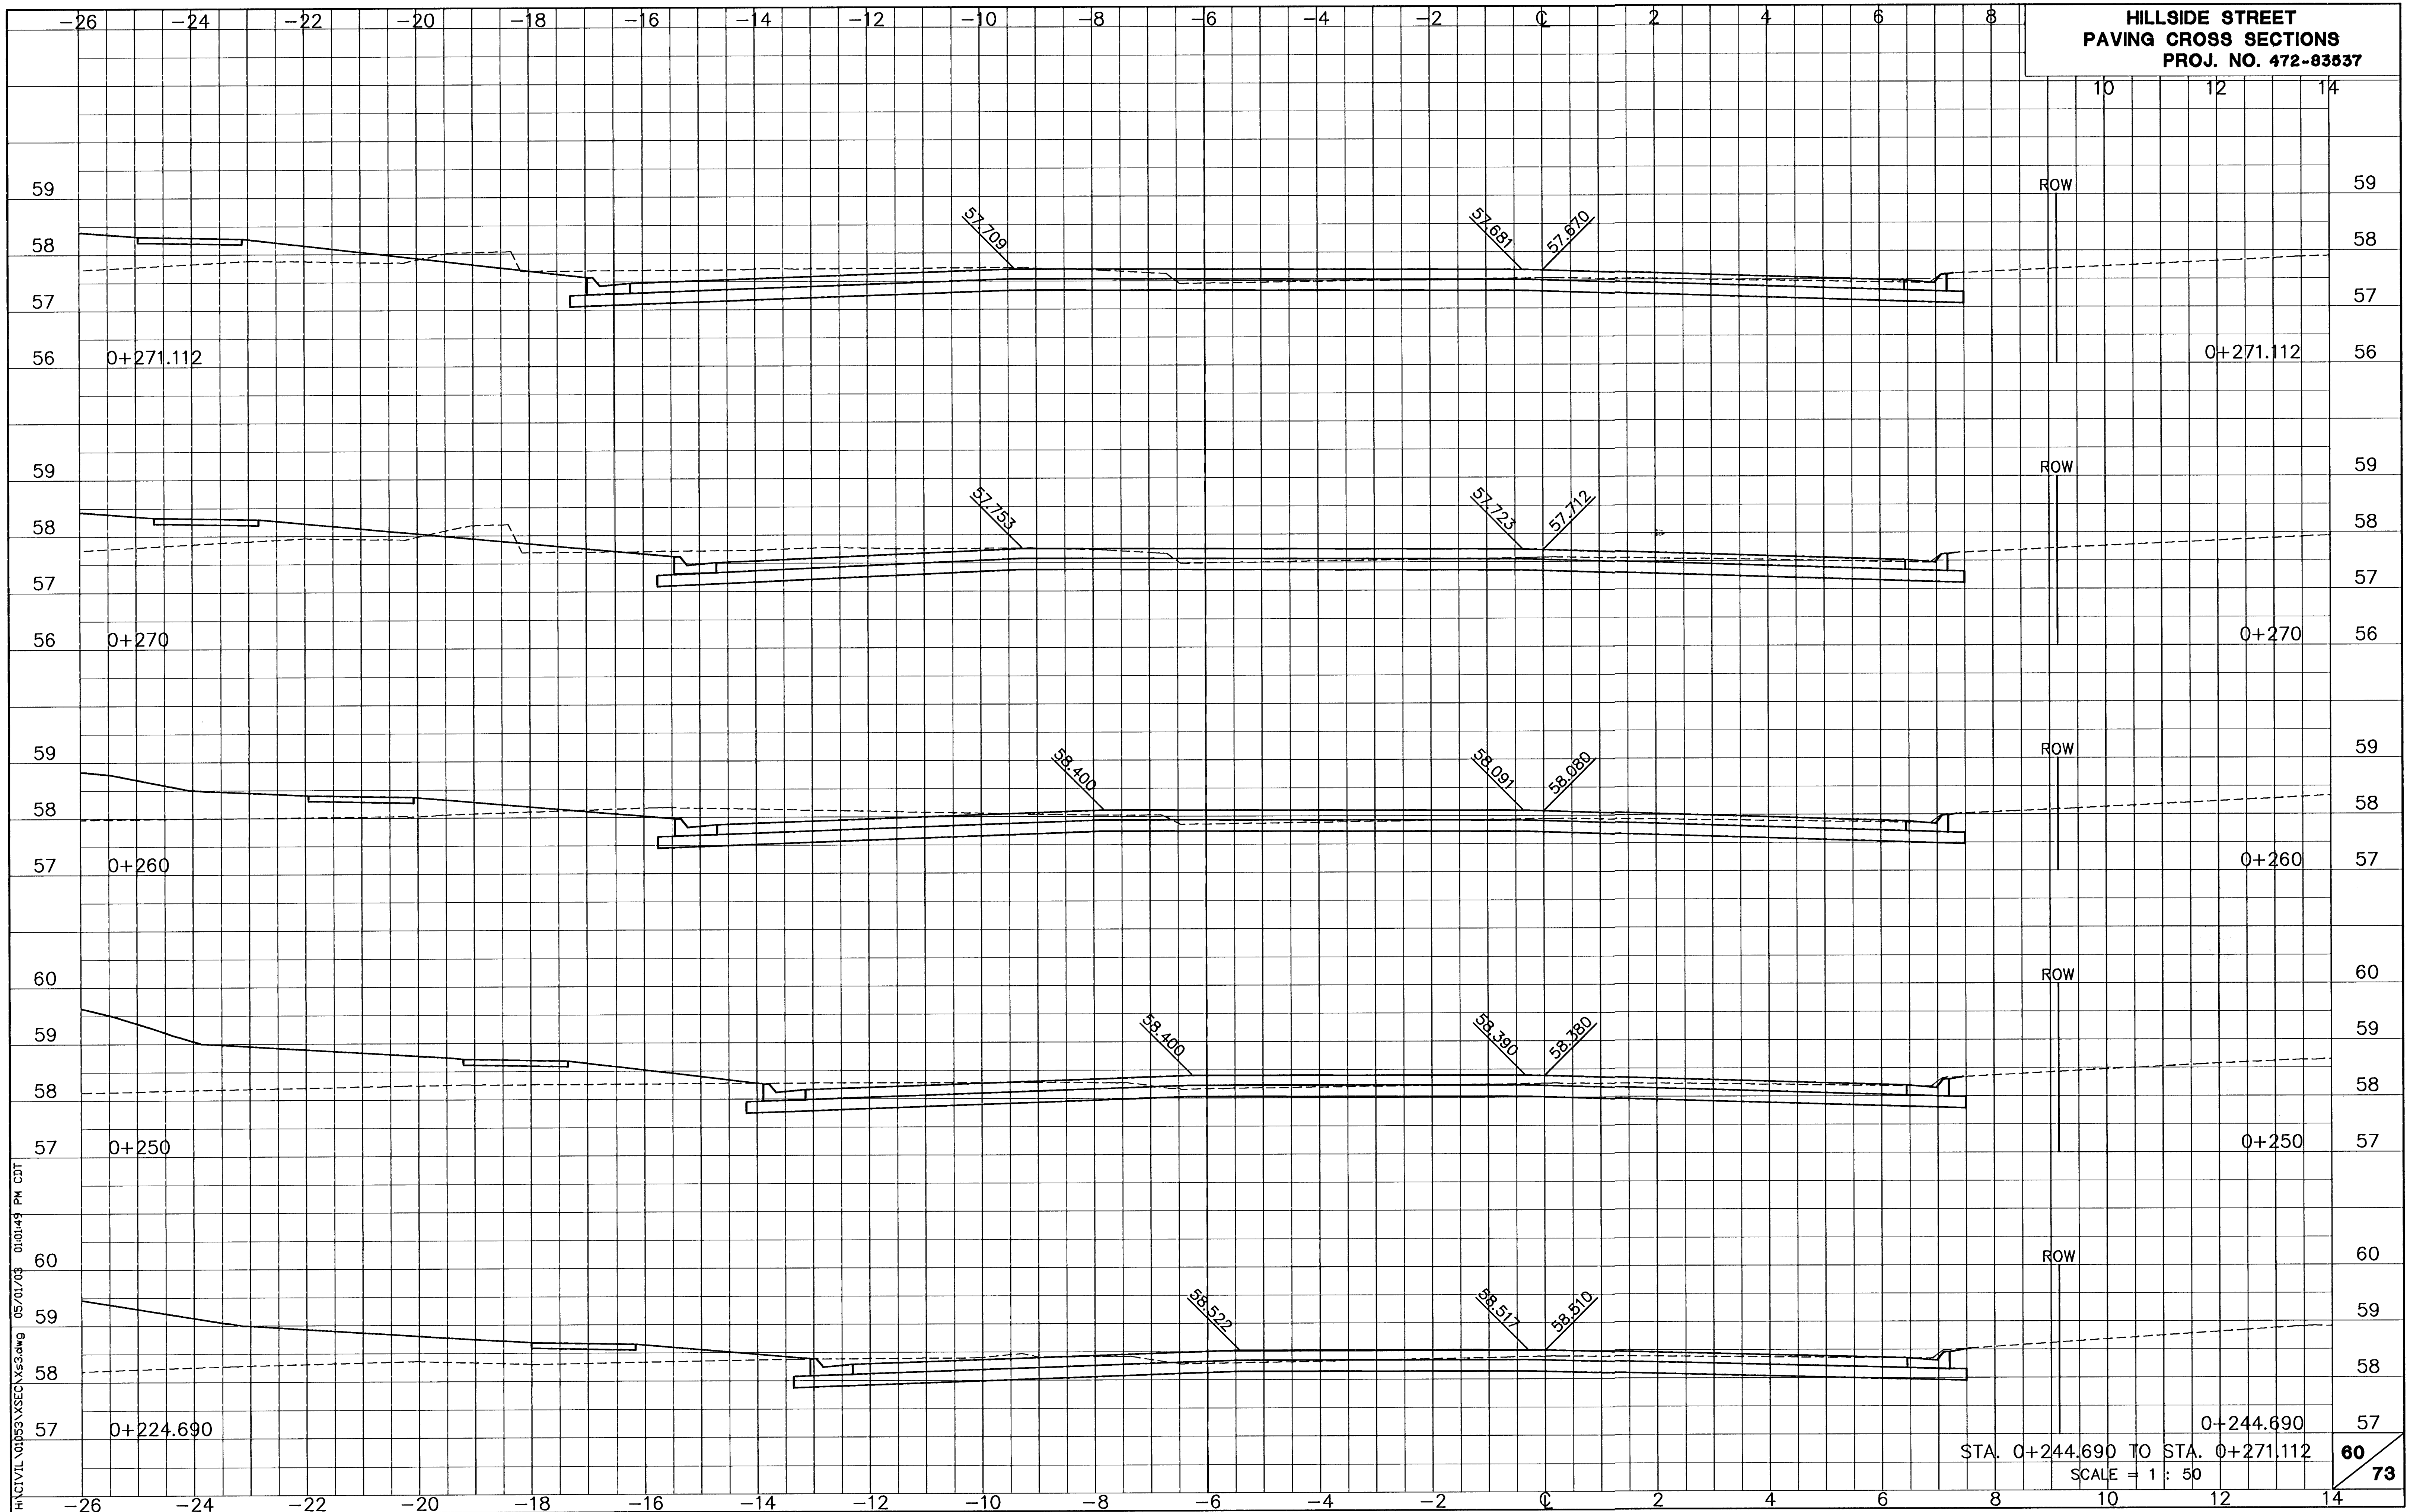

H:\CIVIL\0053\XSEC\Xs3.dwg 05/01/03 01:01:43 PM CDT