


HILLSIDE STREET
PAVING CROSS SECTIONS
PROJ. NO. 472-83537

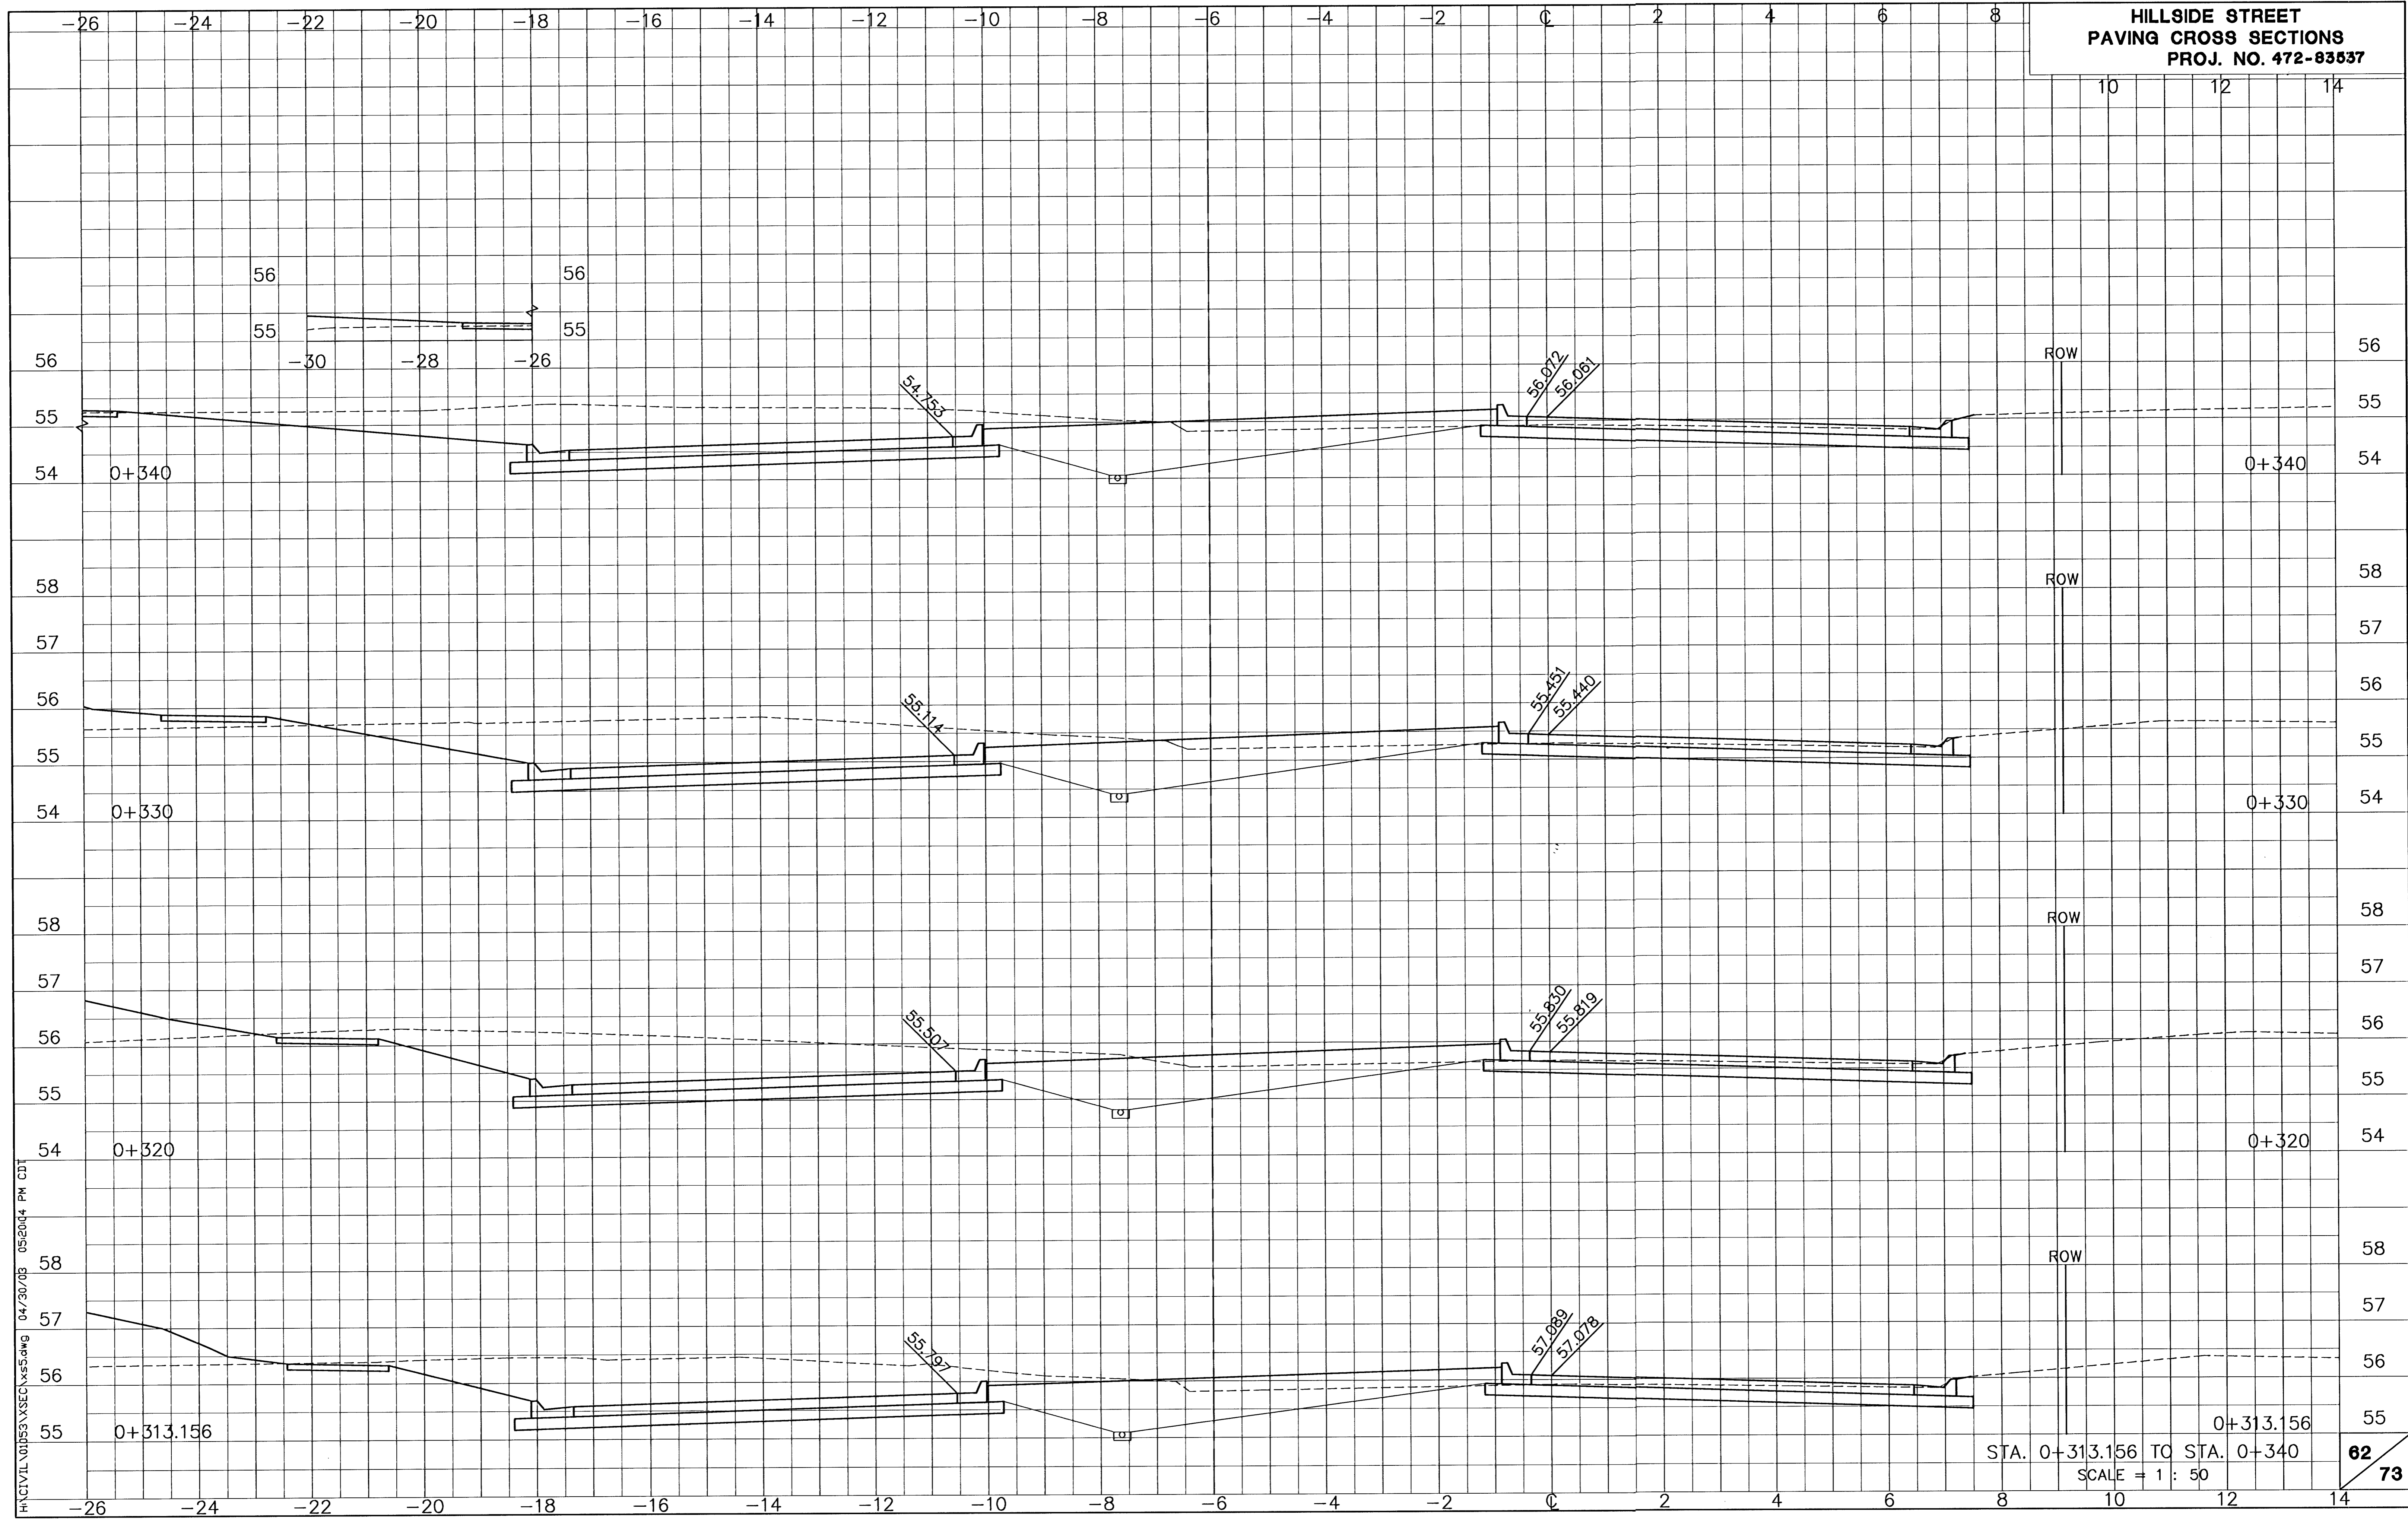

H:\CIVIL\01053\XSECS.dwg 04/30/03 05:00:04 PM CDT

STA. 0+313.156 TO STA. 0+340
SCALE = 1 : 50