


HILLSIDE STREET
PAVING CROSS SECTIONS
PROJ. NO. 472-83837

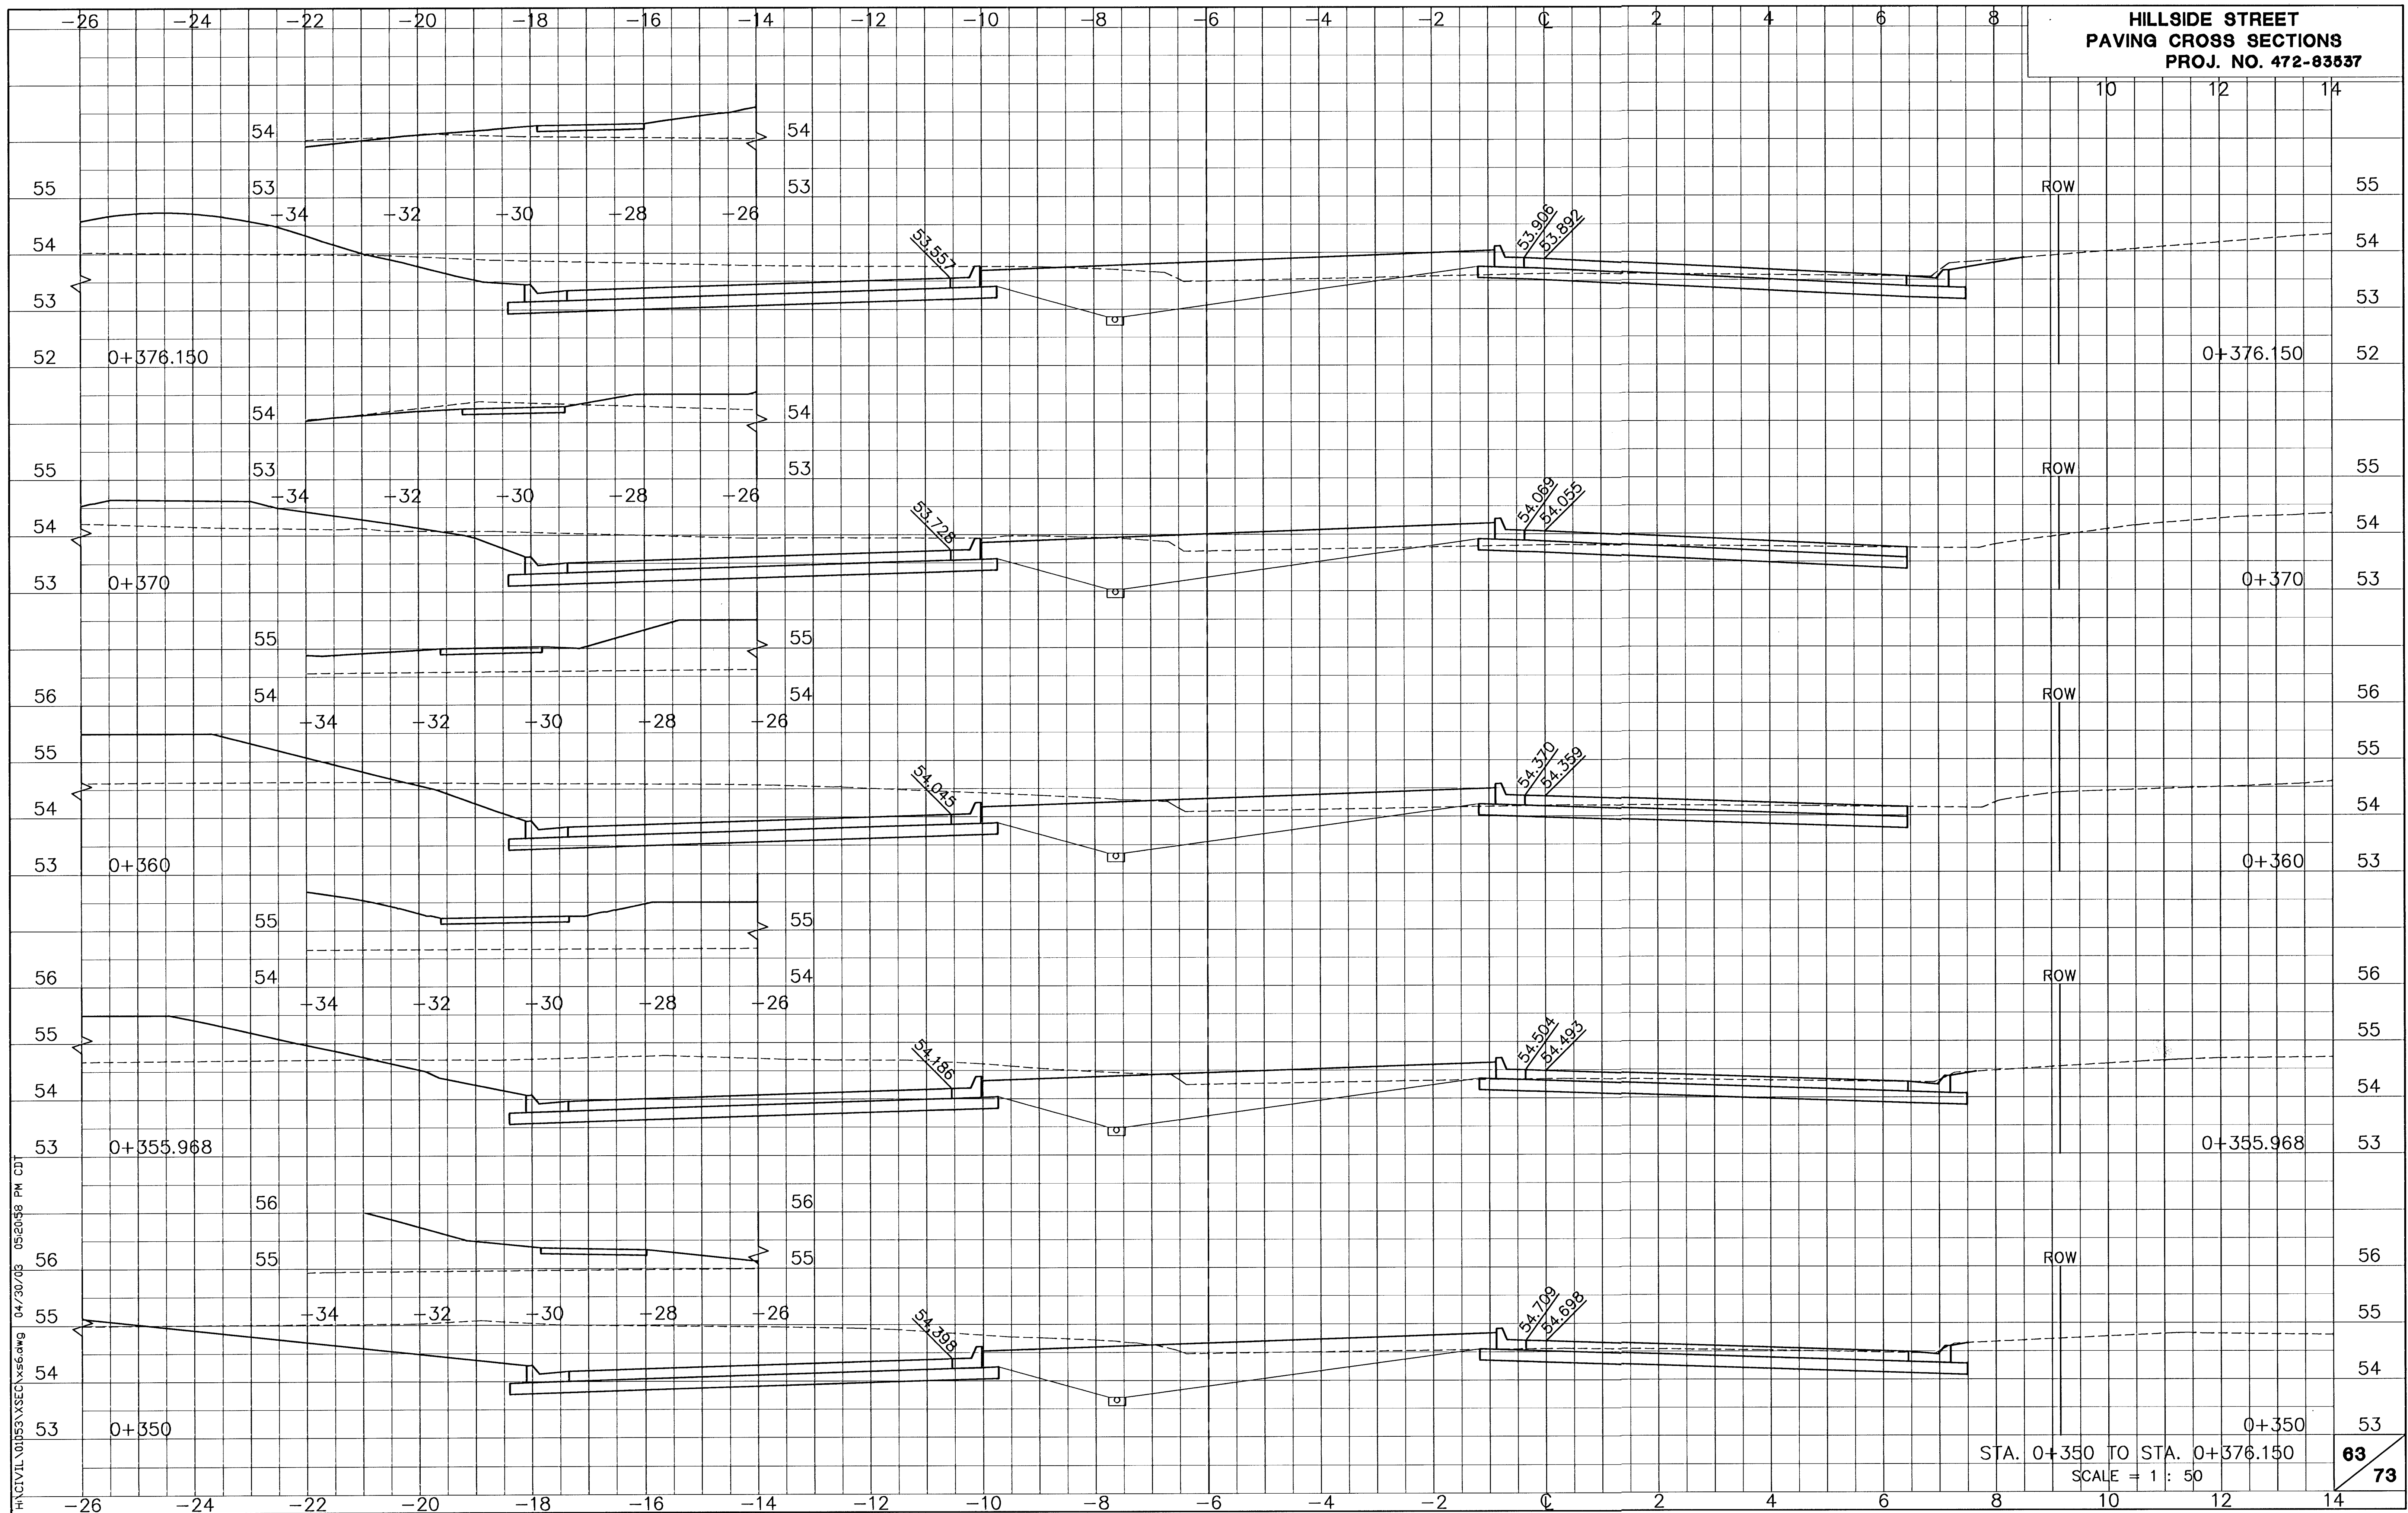

STA. 0+350 TO STA. 0+376.150
SCALE = 1 : 50