


HILLSIDE STREET
PAVING CROSS SECTIONS
PROJ. NO. 472-83537

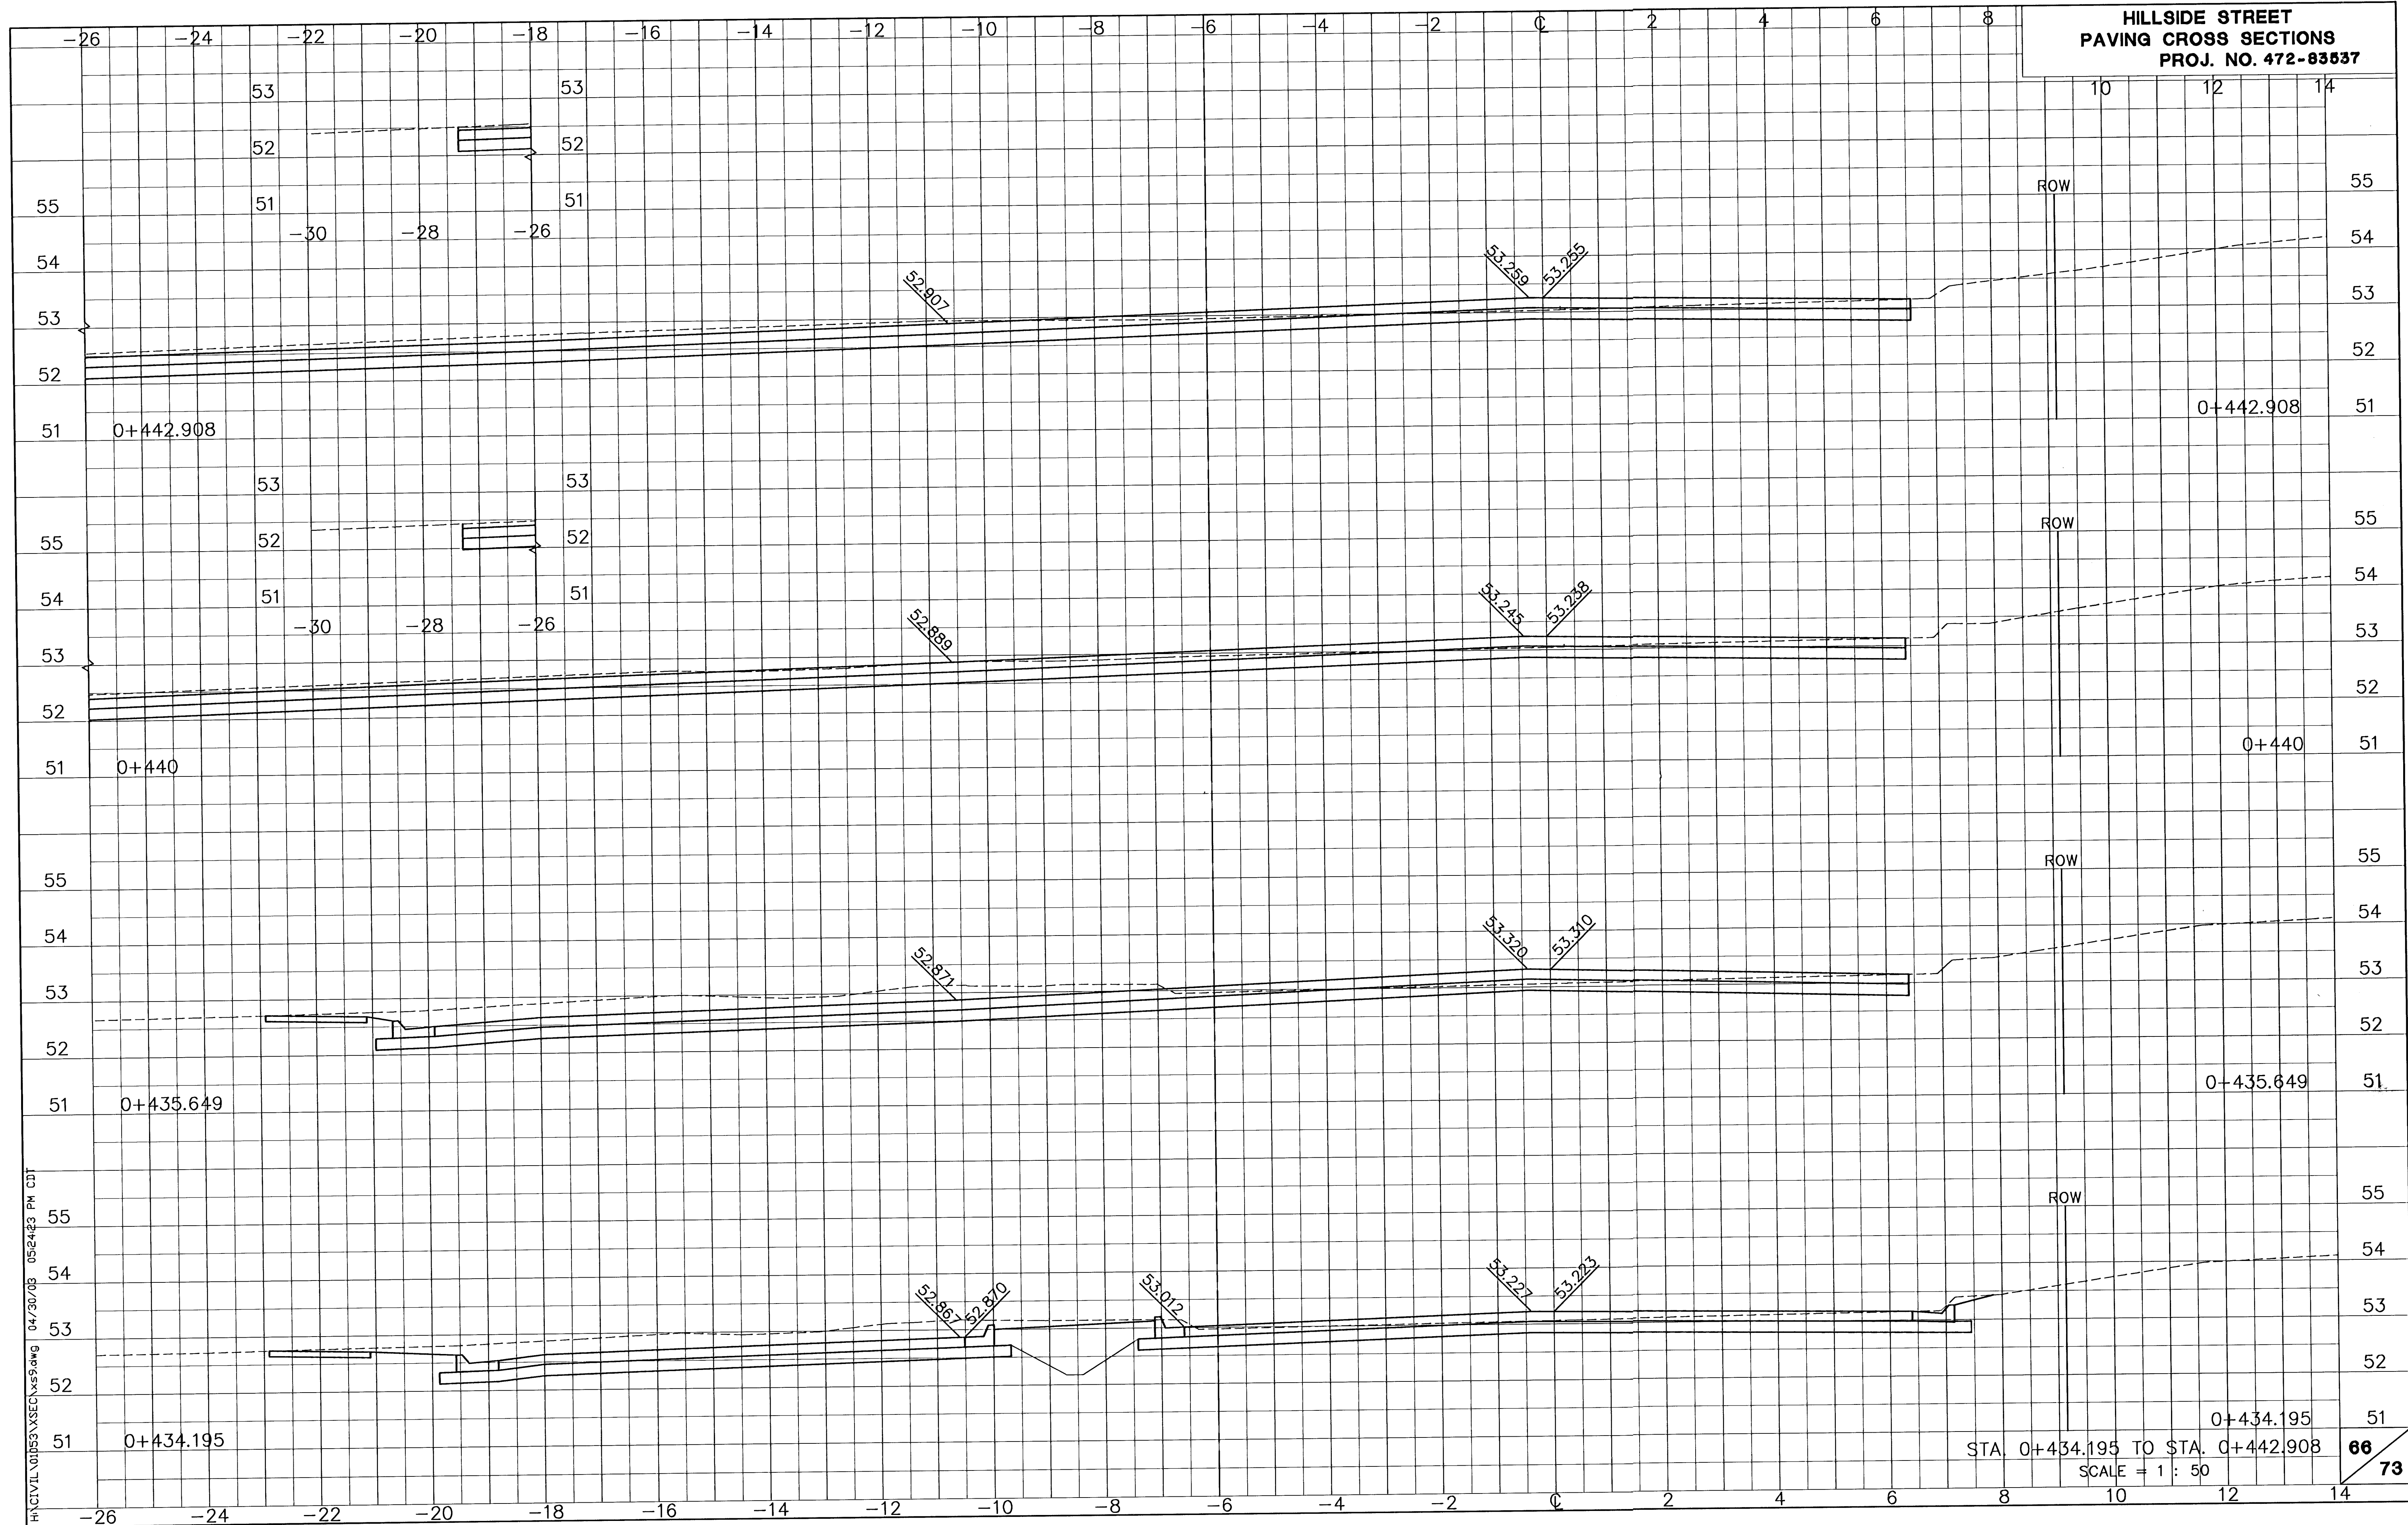

STA. 0+434.195 TO STA. 0+442.908
SCALE = 1 : 50