


HILLSIDE STREET
PAVING CROSS SECTIONS
PROJ. NO. 472-83537

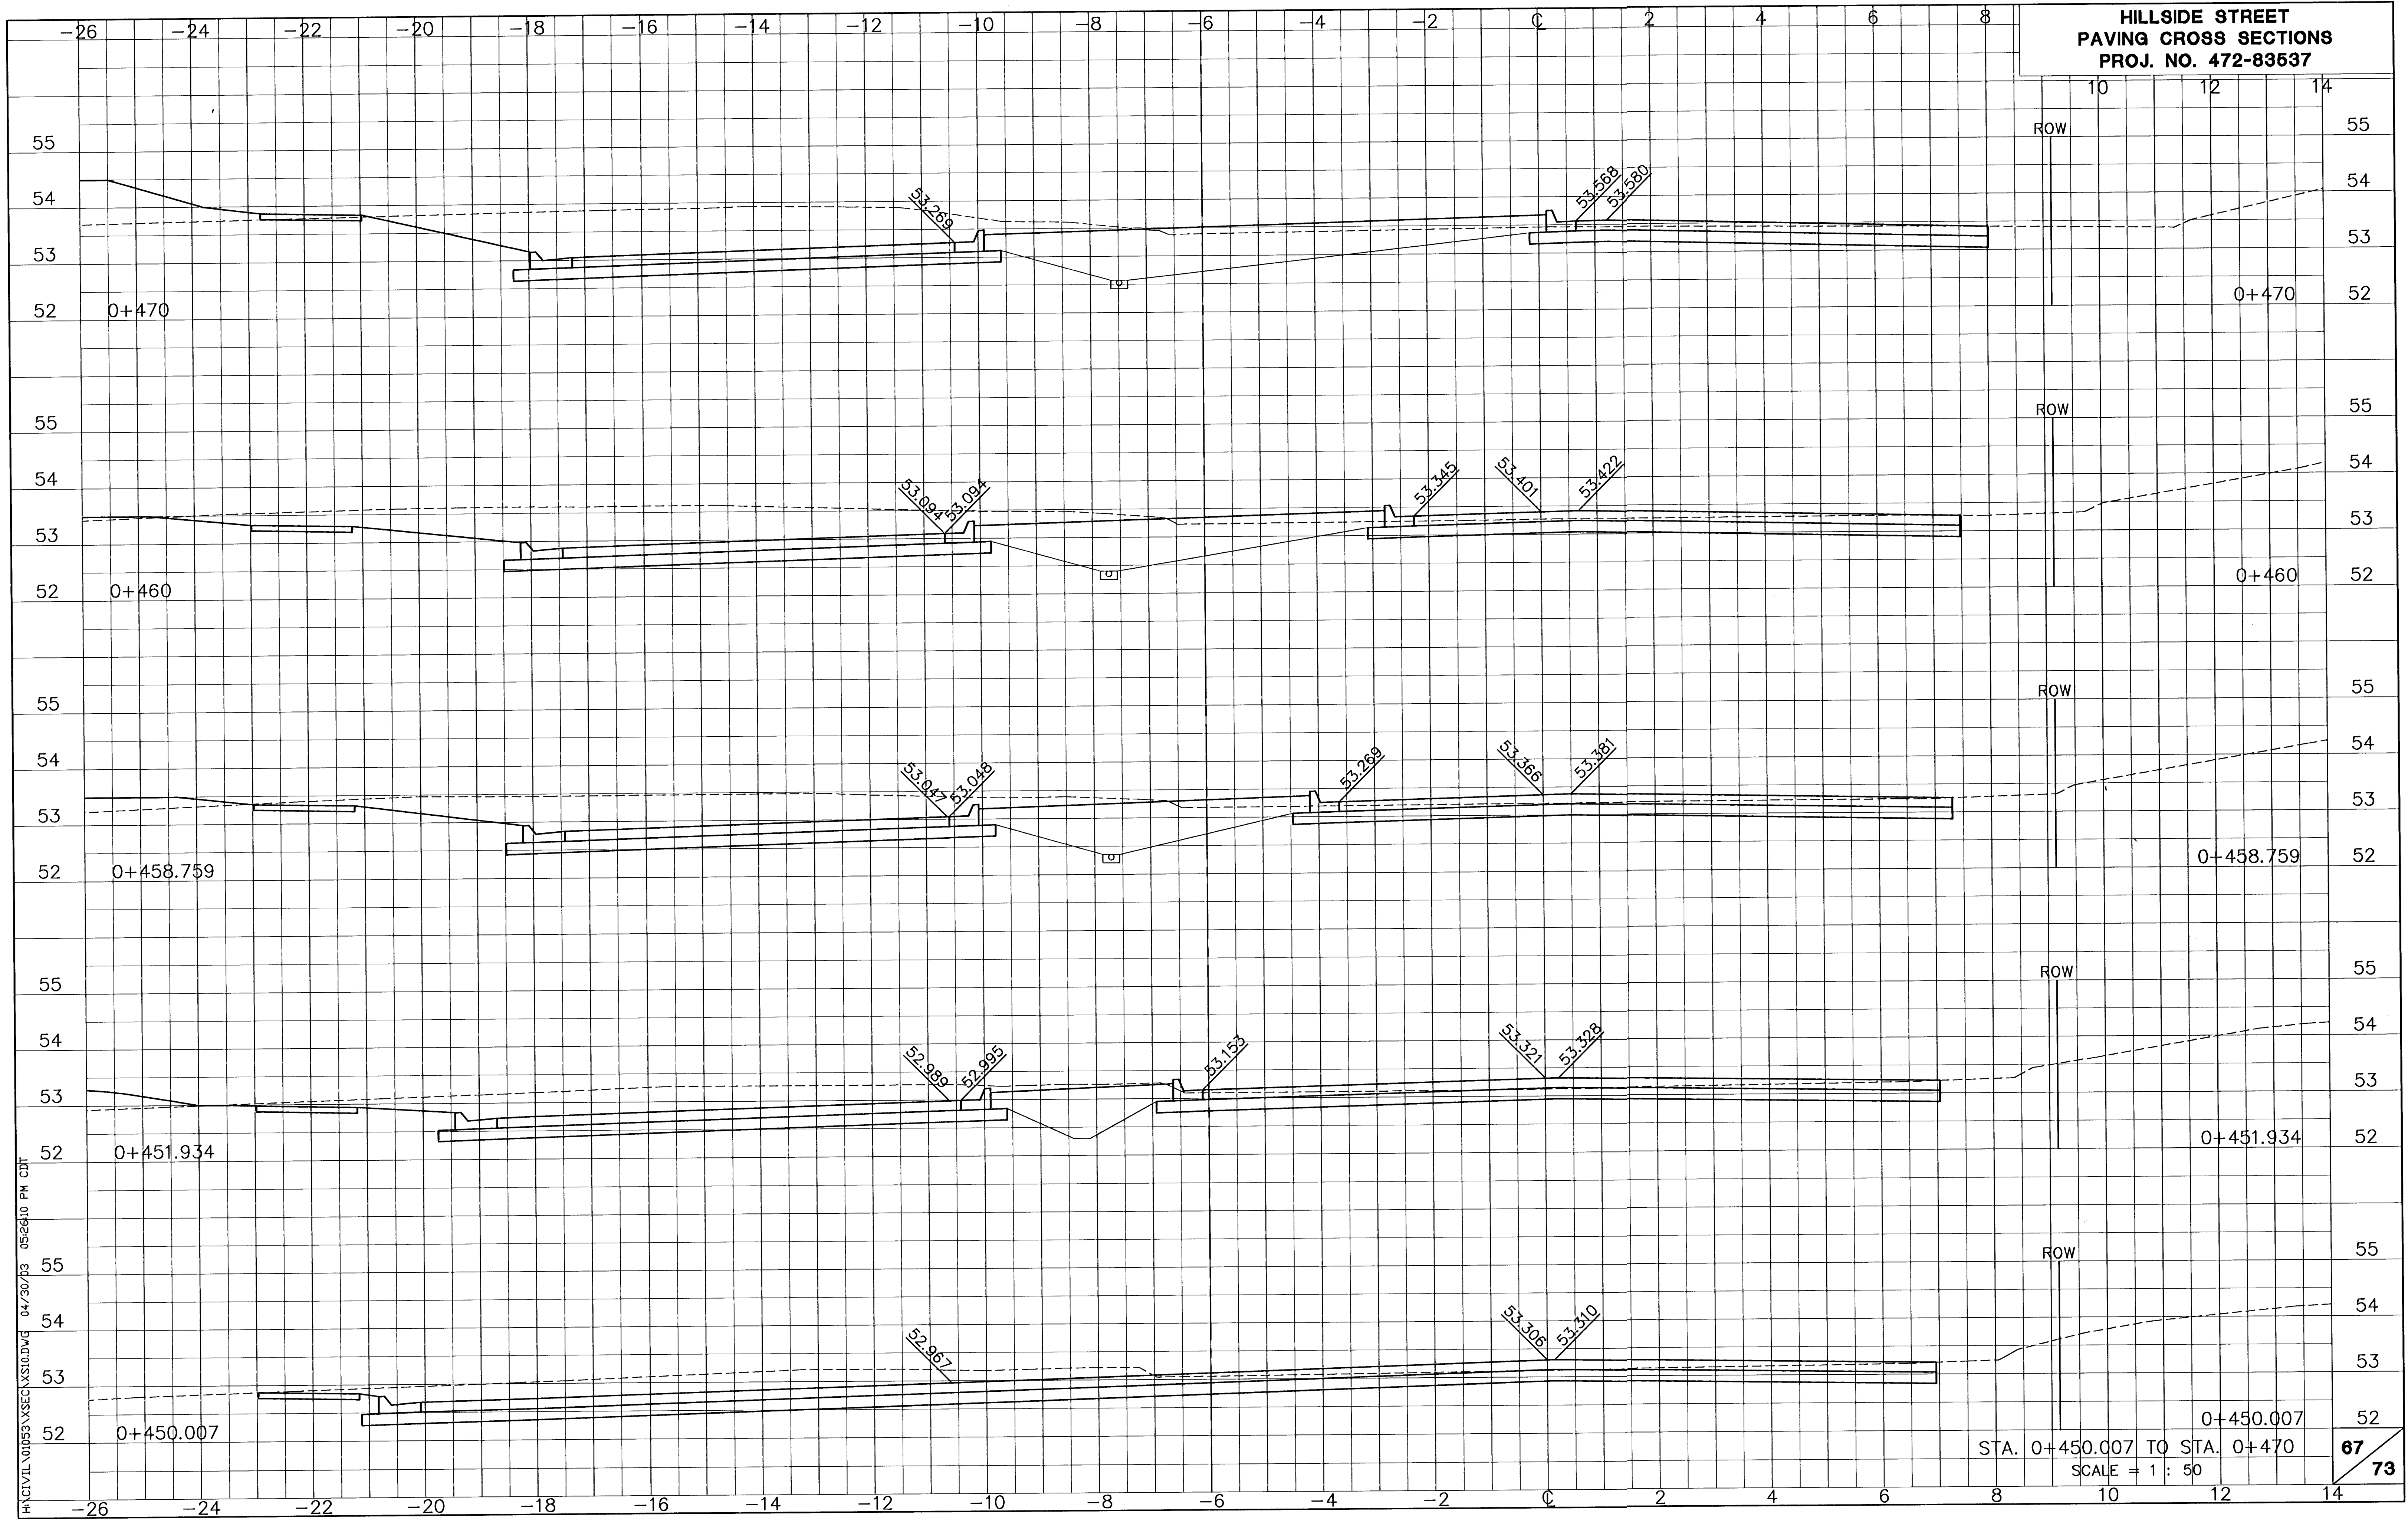

STA. 0+450.007 TO STA. 0+470
SCALE = 1 : 50