


HILLSIDE STREET
PAVING CROSS SECTIONS
PROJ. NO. 472-83537

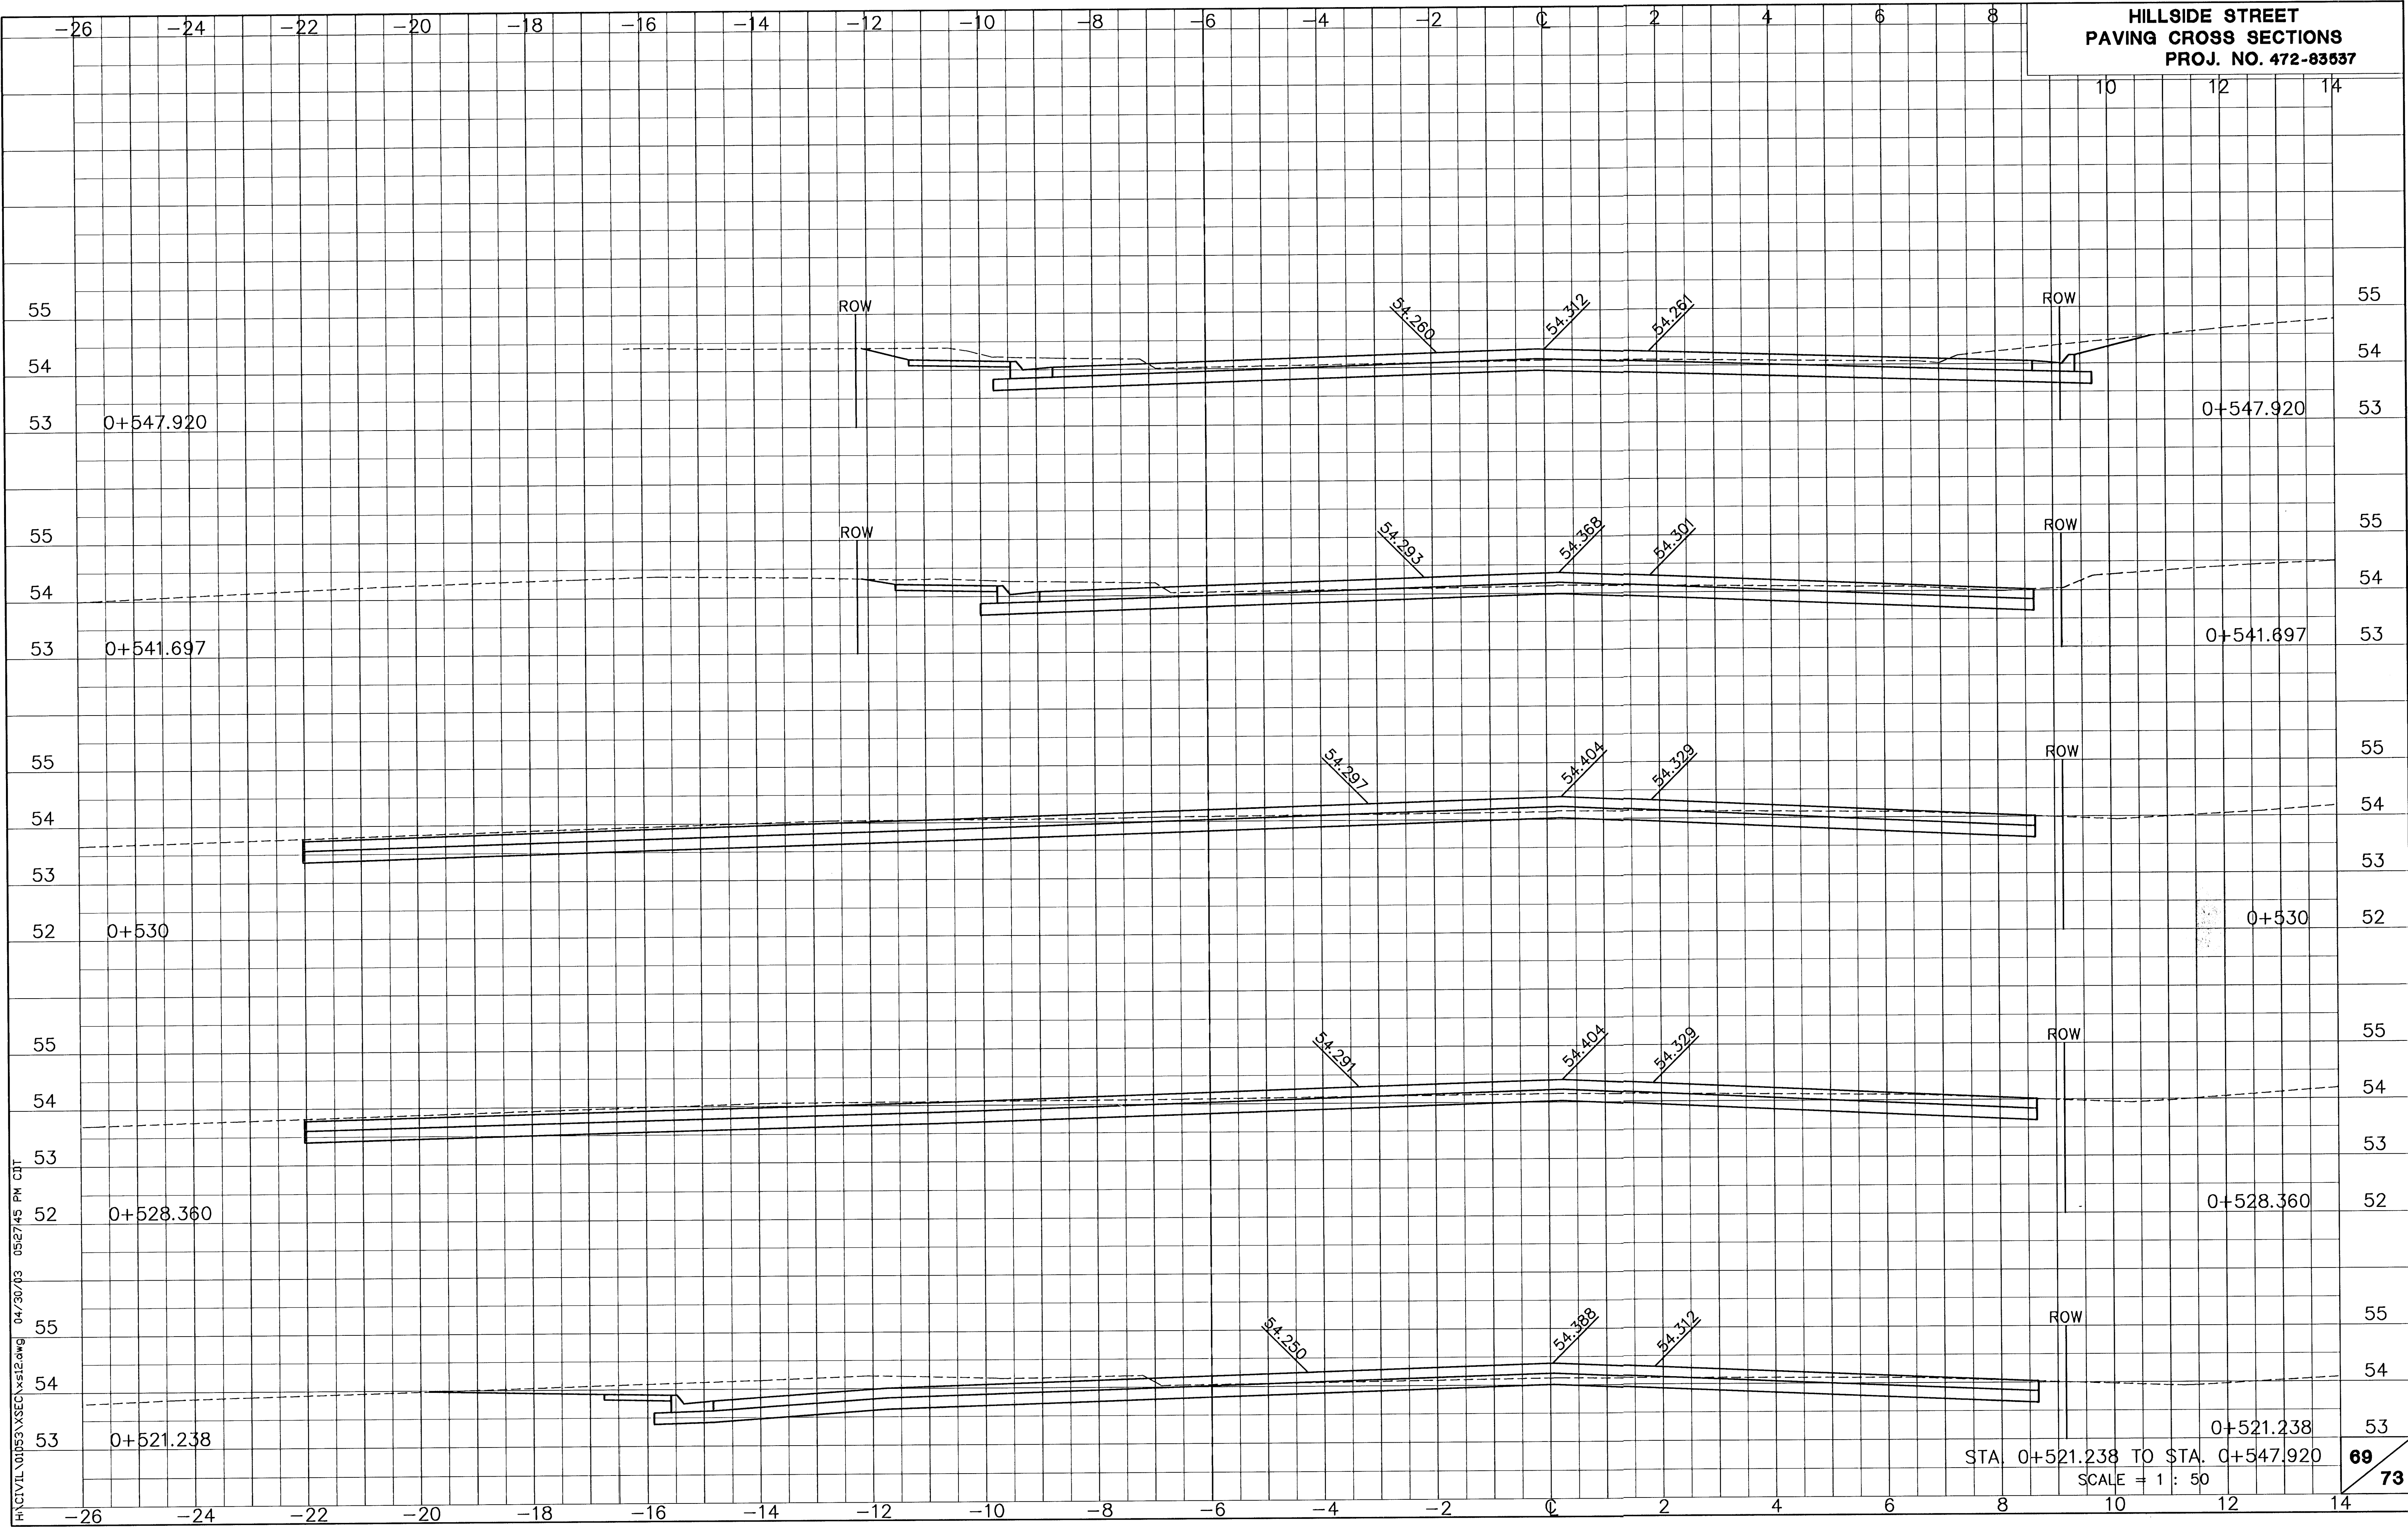

H:\ACTIVL\01p53\XSEC\XSEC12.dwg 04/30/03 05:27:45 PM CJT