


HILLSIDE STREET
PAVING CROSS SECTIONS
PROJ. NO. 472-83537

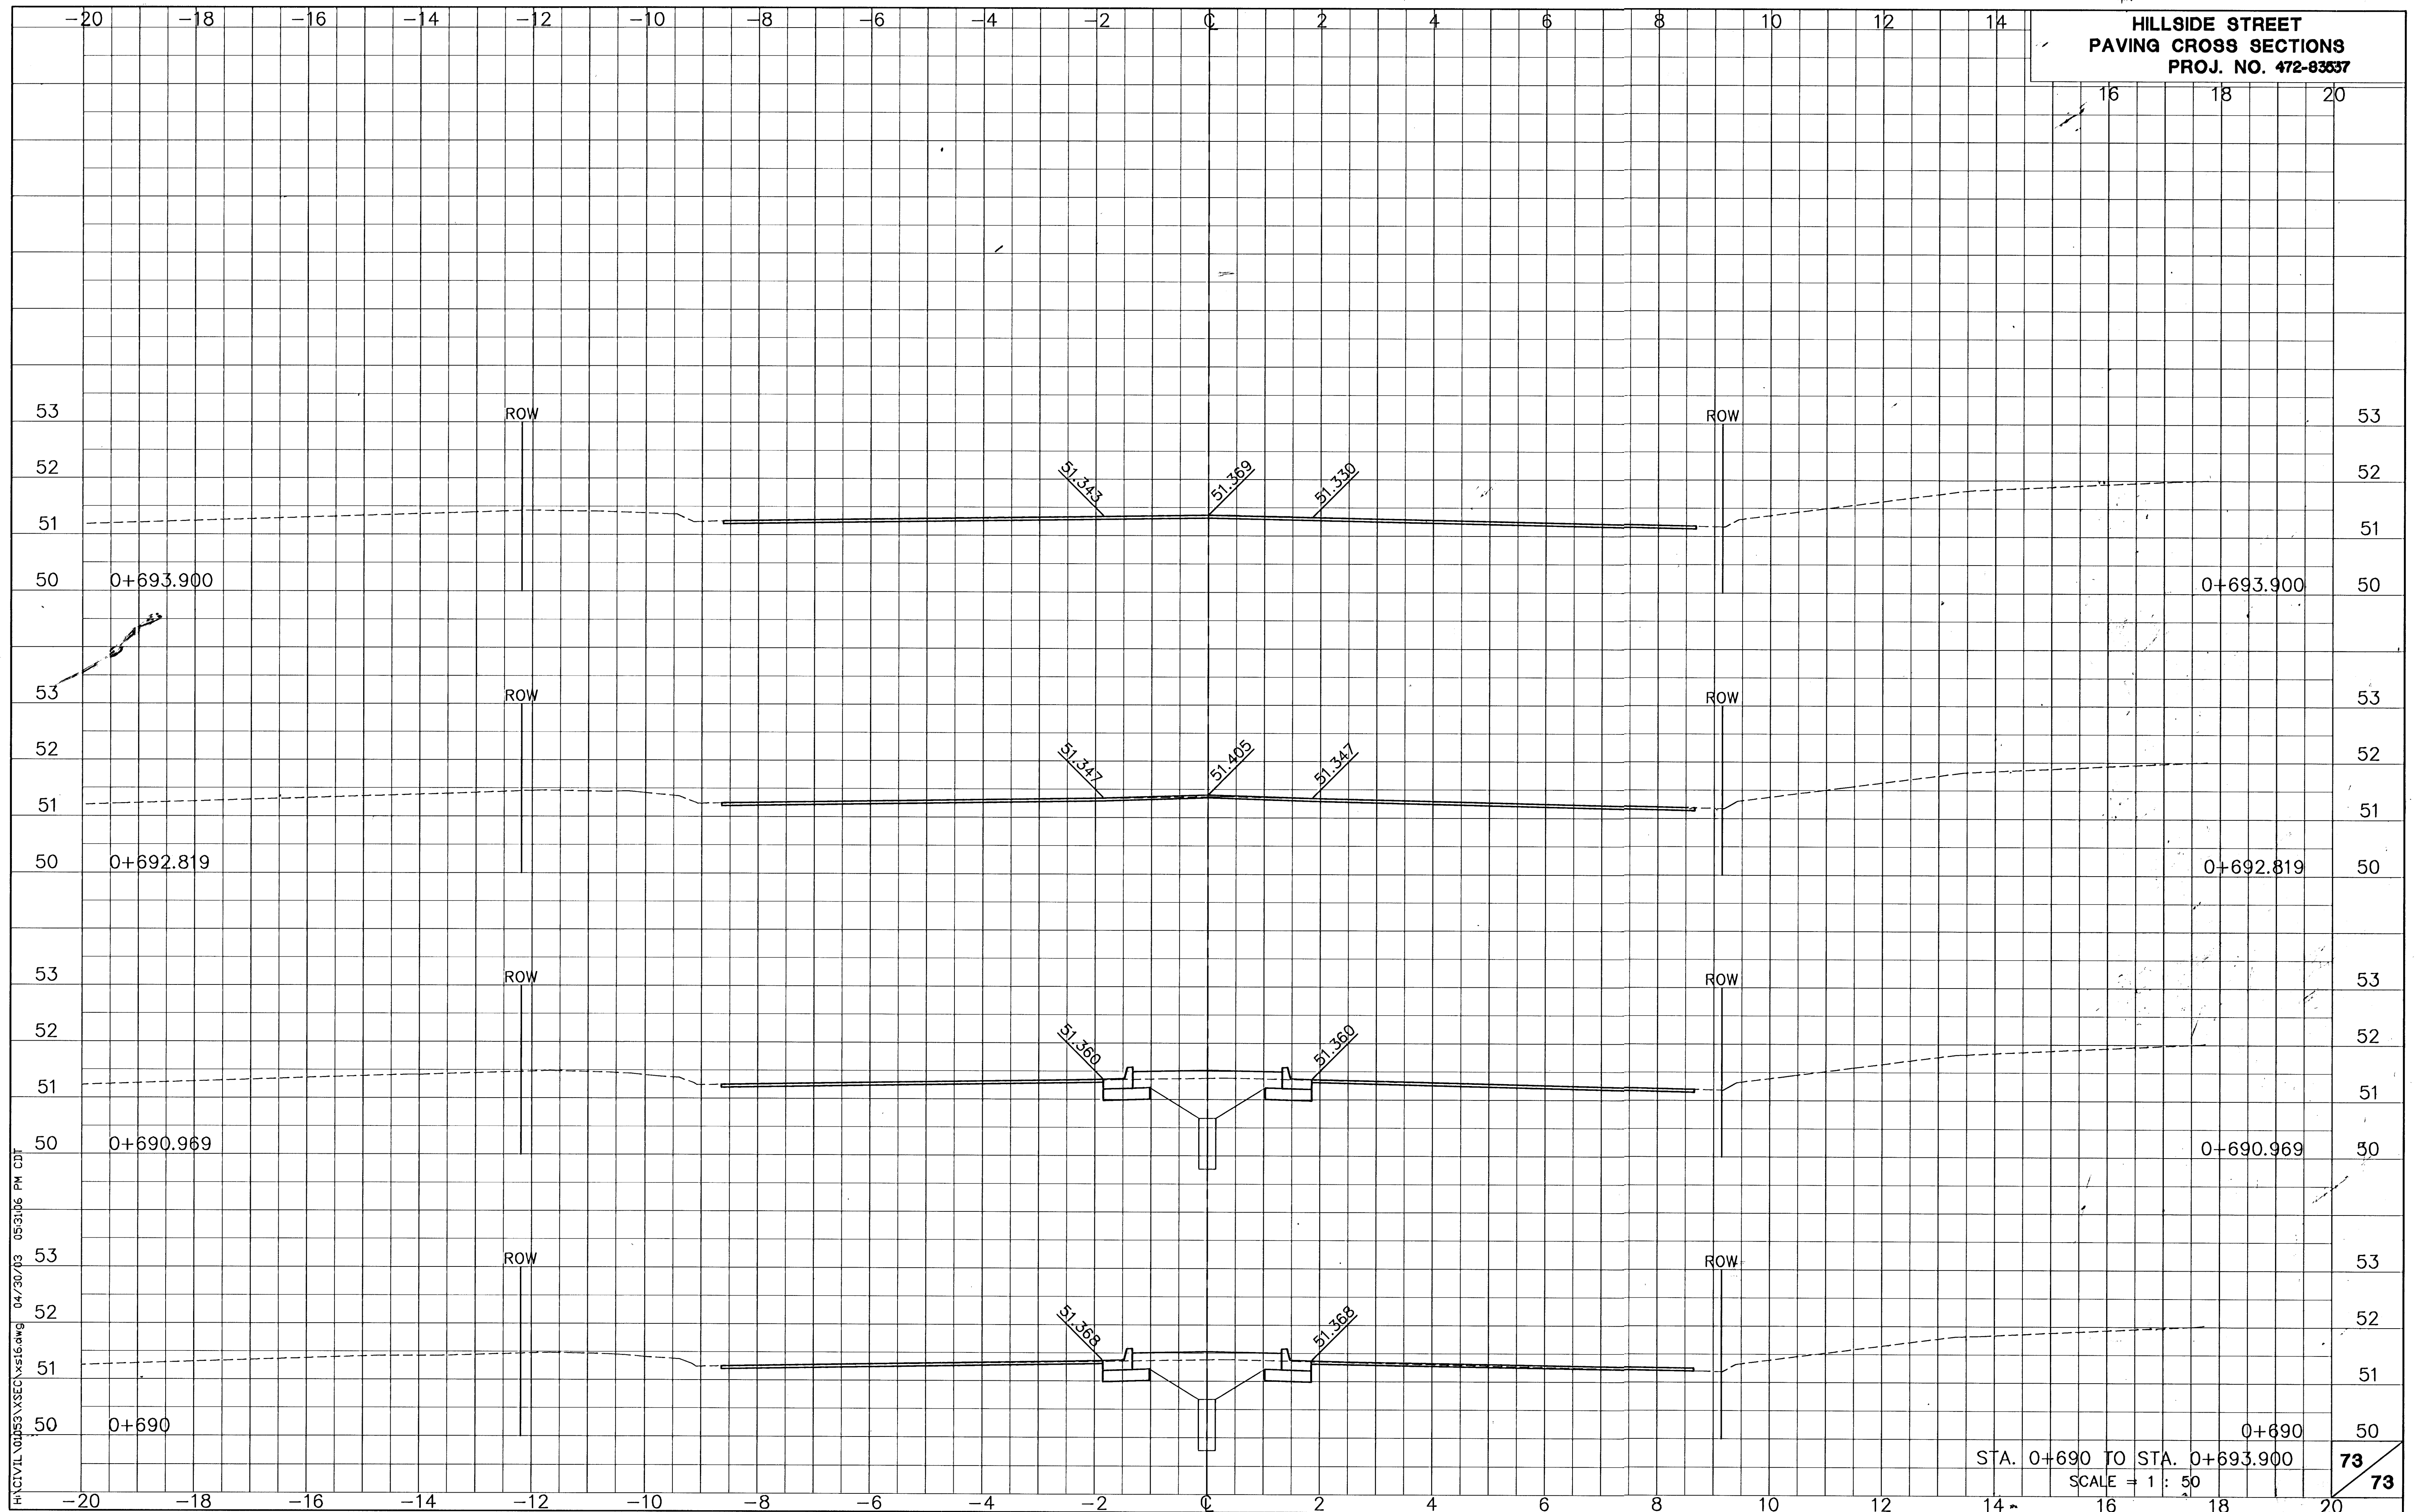

H:\CIVIL\0053\XSECT\XSEC16.dwg 04/30/03 05:31:06 PM CDT