


BENCHMARKS:

City of Wichita Bench Mark Disk
in traffic signal base, north side
31st Street South & west line
Turnpike Drive
Elev. = 163.59


City of Wichita Bench Mark Disk
in traffic signal base, SE inter-
section, Oliver Street and 31st
Street South
Elev. = 164.48

City of Wichita Bench Mark Disk
in sidewalk at NE corner of bridge
approx. 300± west of KTA &
395± east of centerline McAdam
Elev. = 123.02

FHWA REGION NO.	STATE	PROJECT NO.	FISCAL YEAR	SHEET NO.	TOTAL SHEETS
7	KANSAS	87TE0074-01	1996	3	21

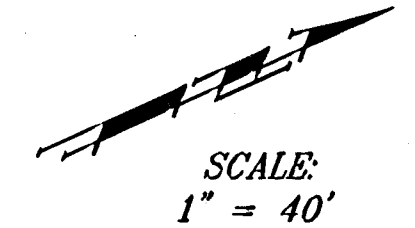

KANSAS TURNPIKE AUTHORITY

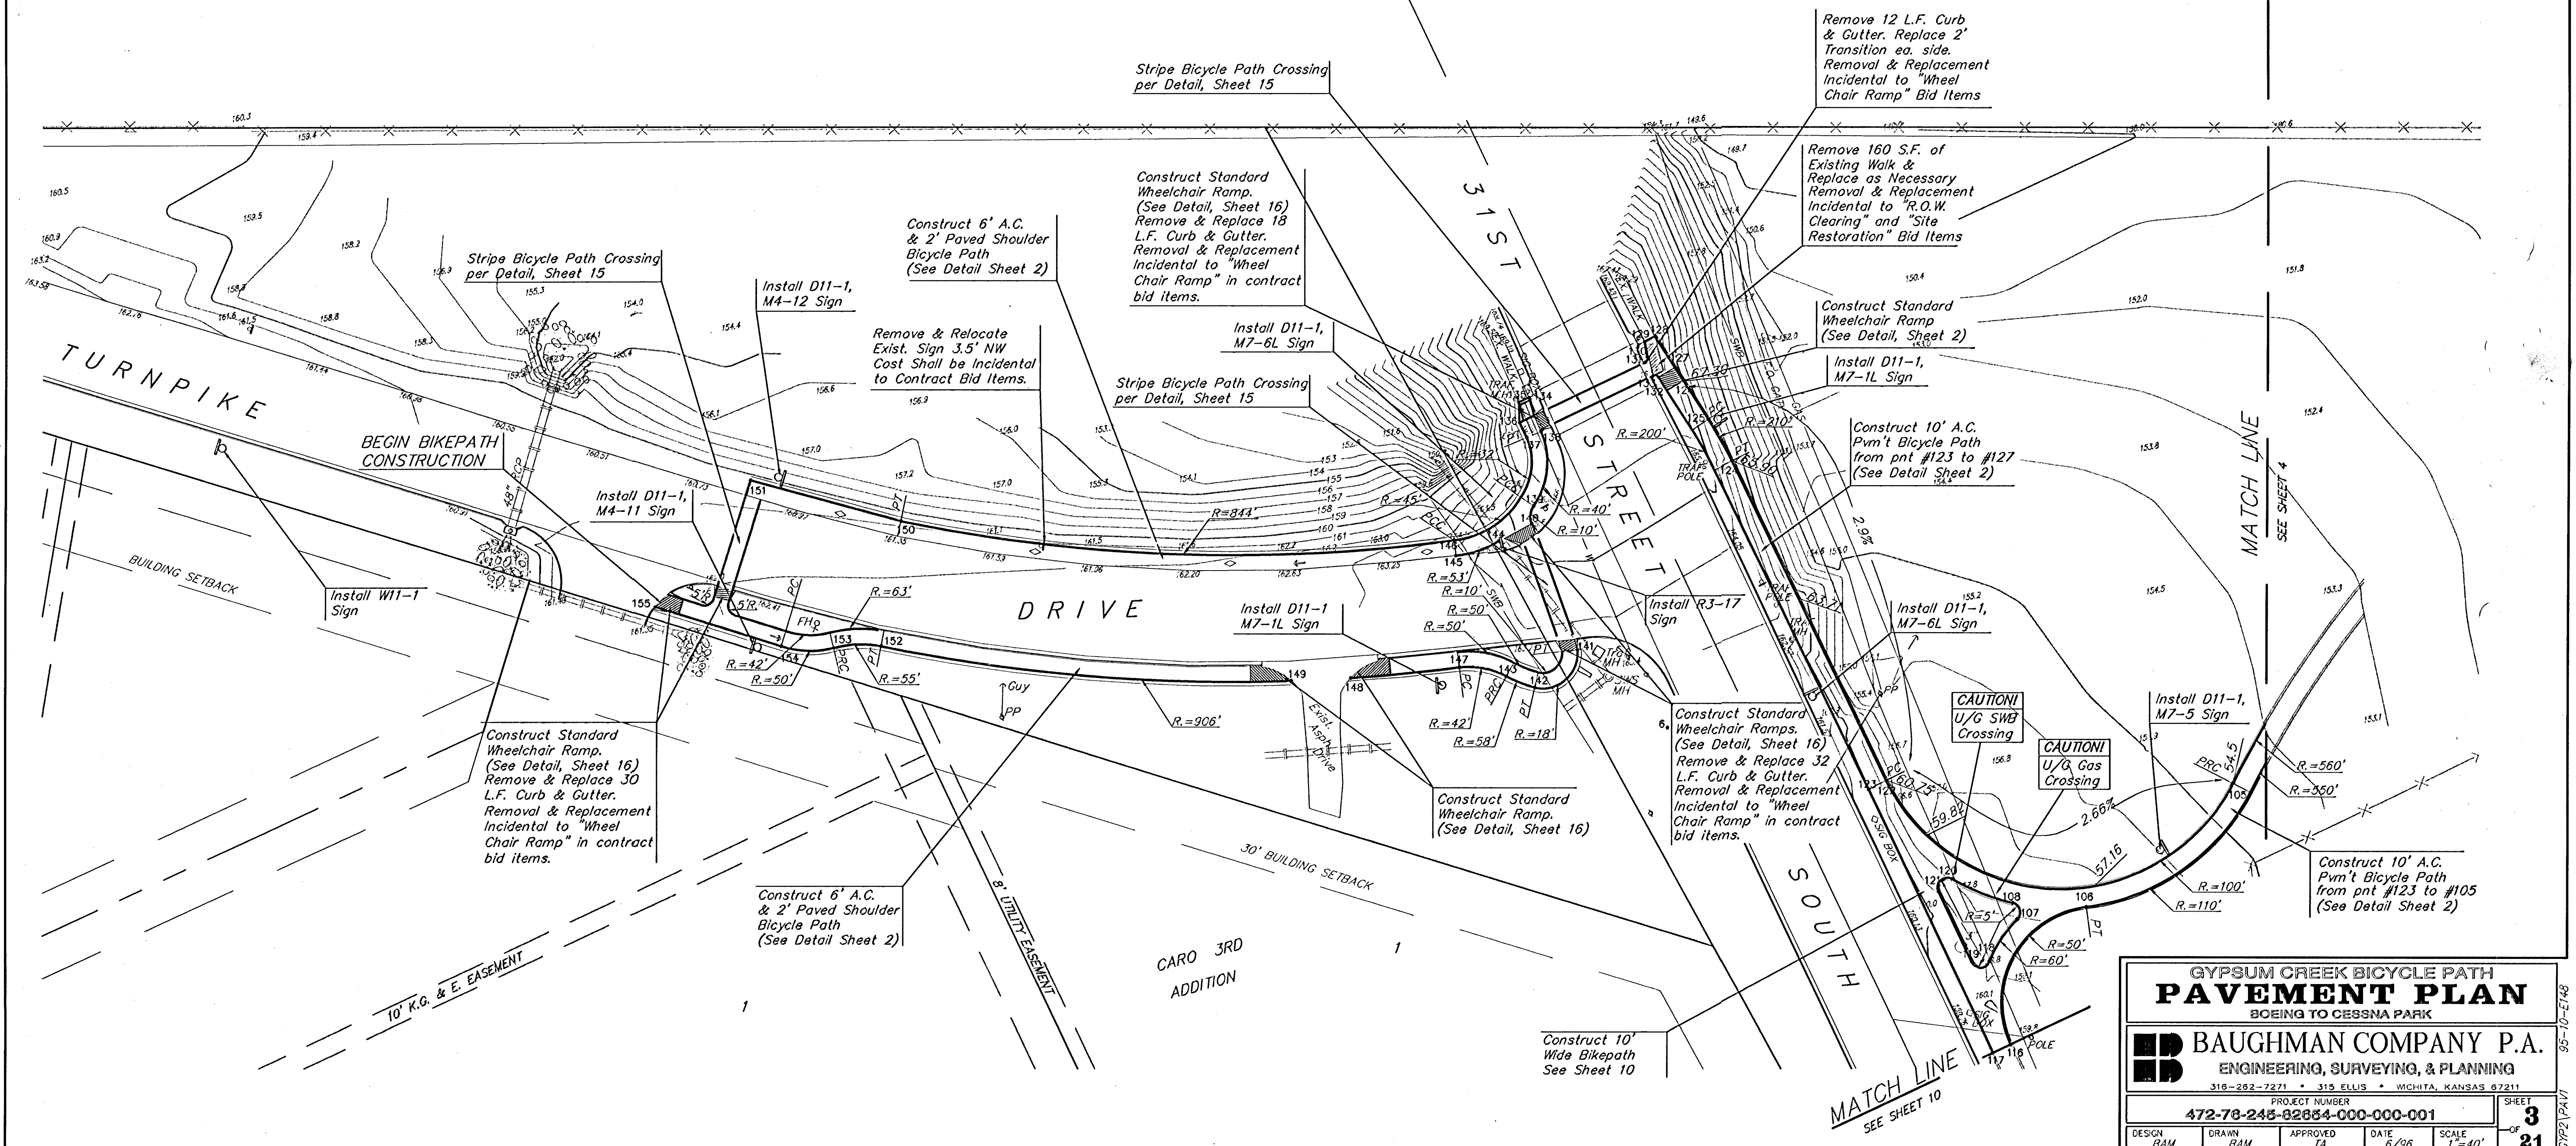

**GYPSUM CREEK BICYCLE PATH
PAVEMENT PLAN**
BOEING TO CESSNA PARK

BAUGHMAN COMPANY P.A.
ENGINEERING, SURVEYING, & PLANNING
316-262-7271 • 315 ELLIS • WICHITA, KANSAS 67211

PROJECT NUMBER
472-78-245-82854-000-000-001

DESIGN: BAM DRAWN: BAM APPROVED: TA DATE: 6/96 SCALE: 1"=40' SHEET: **3** OF **21**