


FHWA REGION NO.	STATE	PROJECT NO.	FISCAL YEAR	SHEET NO.	TOTAL SHEETS
7	KANSAS	87TE0074-01	1996	5	21



SCALE:
1" = 40'

KANSAS TURNPIKE AUTHORITY

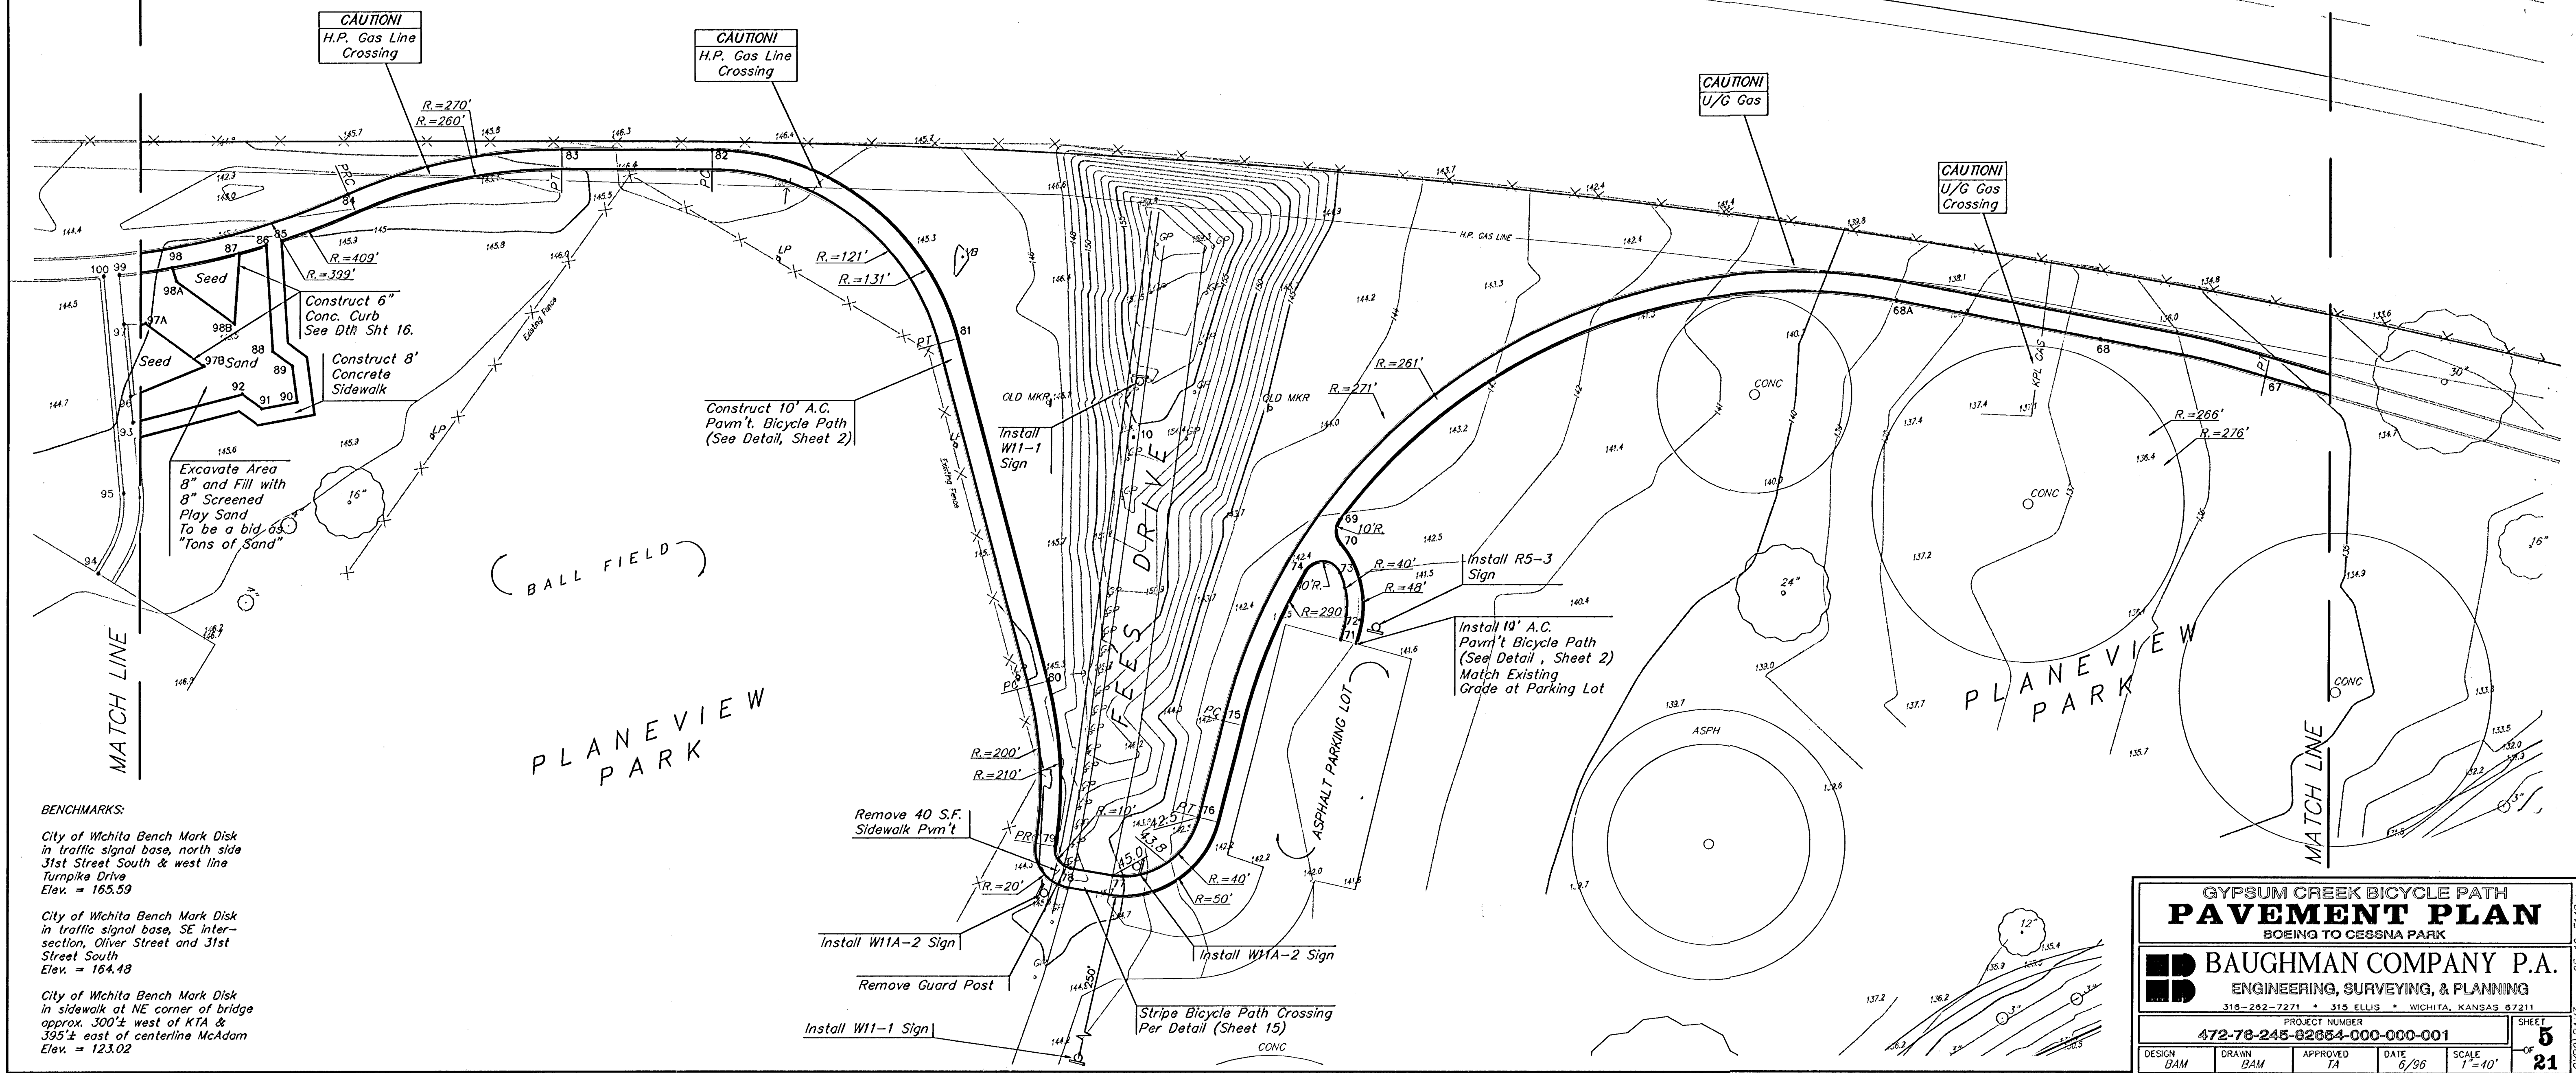

BENCHMARKS:

City of Wichita Bench Mark Disk
in traffic signal base, north side
31st Street South & west line
Turnpike Drive
Elev. = 165.59

City of Wichita Bench Mark Disk
in traffic signal base, SE inter-
section, Oliver Street and 31st
Street South
Elev. = 164.48

City of Wichita Bench Mark Disk
in sidewalk at NE corner of bridge
approx. 300'± west of KTA &
395'± east of centerline McAdams
Elev. = 123.02

**GYPSUM CREEK BICYCLE PATH
PAVEMENT PLAN
BOEING TO CESSNA PARK**

BAUGHMAN COMPANY P.A.
ENGINEERING, SURVEYING, & PLANNING
315-292-7271 • 315 ELLIS • WICHITA, KANSAS 67211

DESIGN BAM	DRAWN BAM	APPROVED TA	DATE 6/96	SCALE 1" = 40'	SHEET 5 OF 21
---------------	--------------	----------------	--------------	-------------------	------------------------

95-10-ET48
GYP2/P413