


FHWA REGION NO.	STATE	PROJECT NO.	FISCAL YEAR	SHEET NO.	TOTAL SHEETS
7	KANSAS	87TE0074-01	1996	7	21

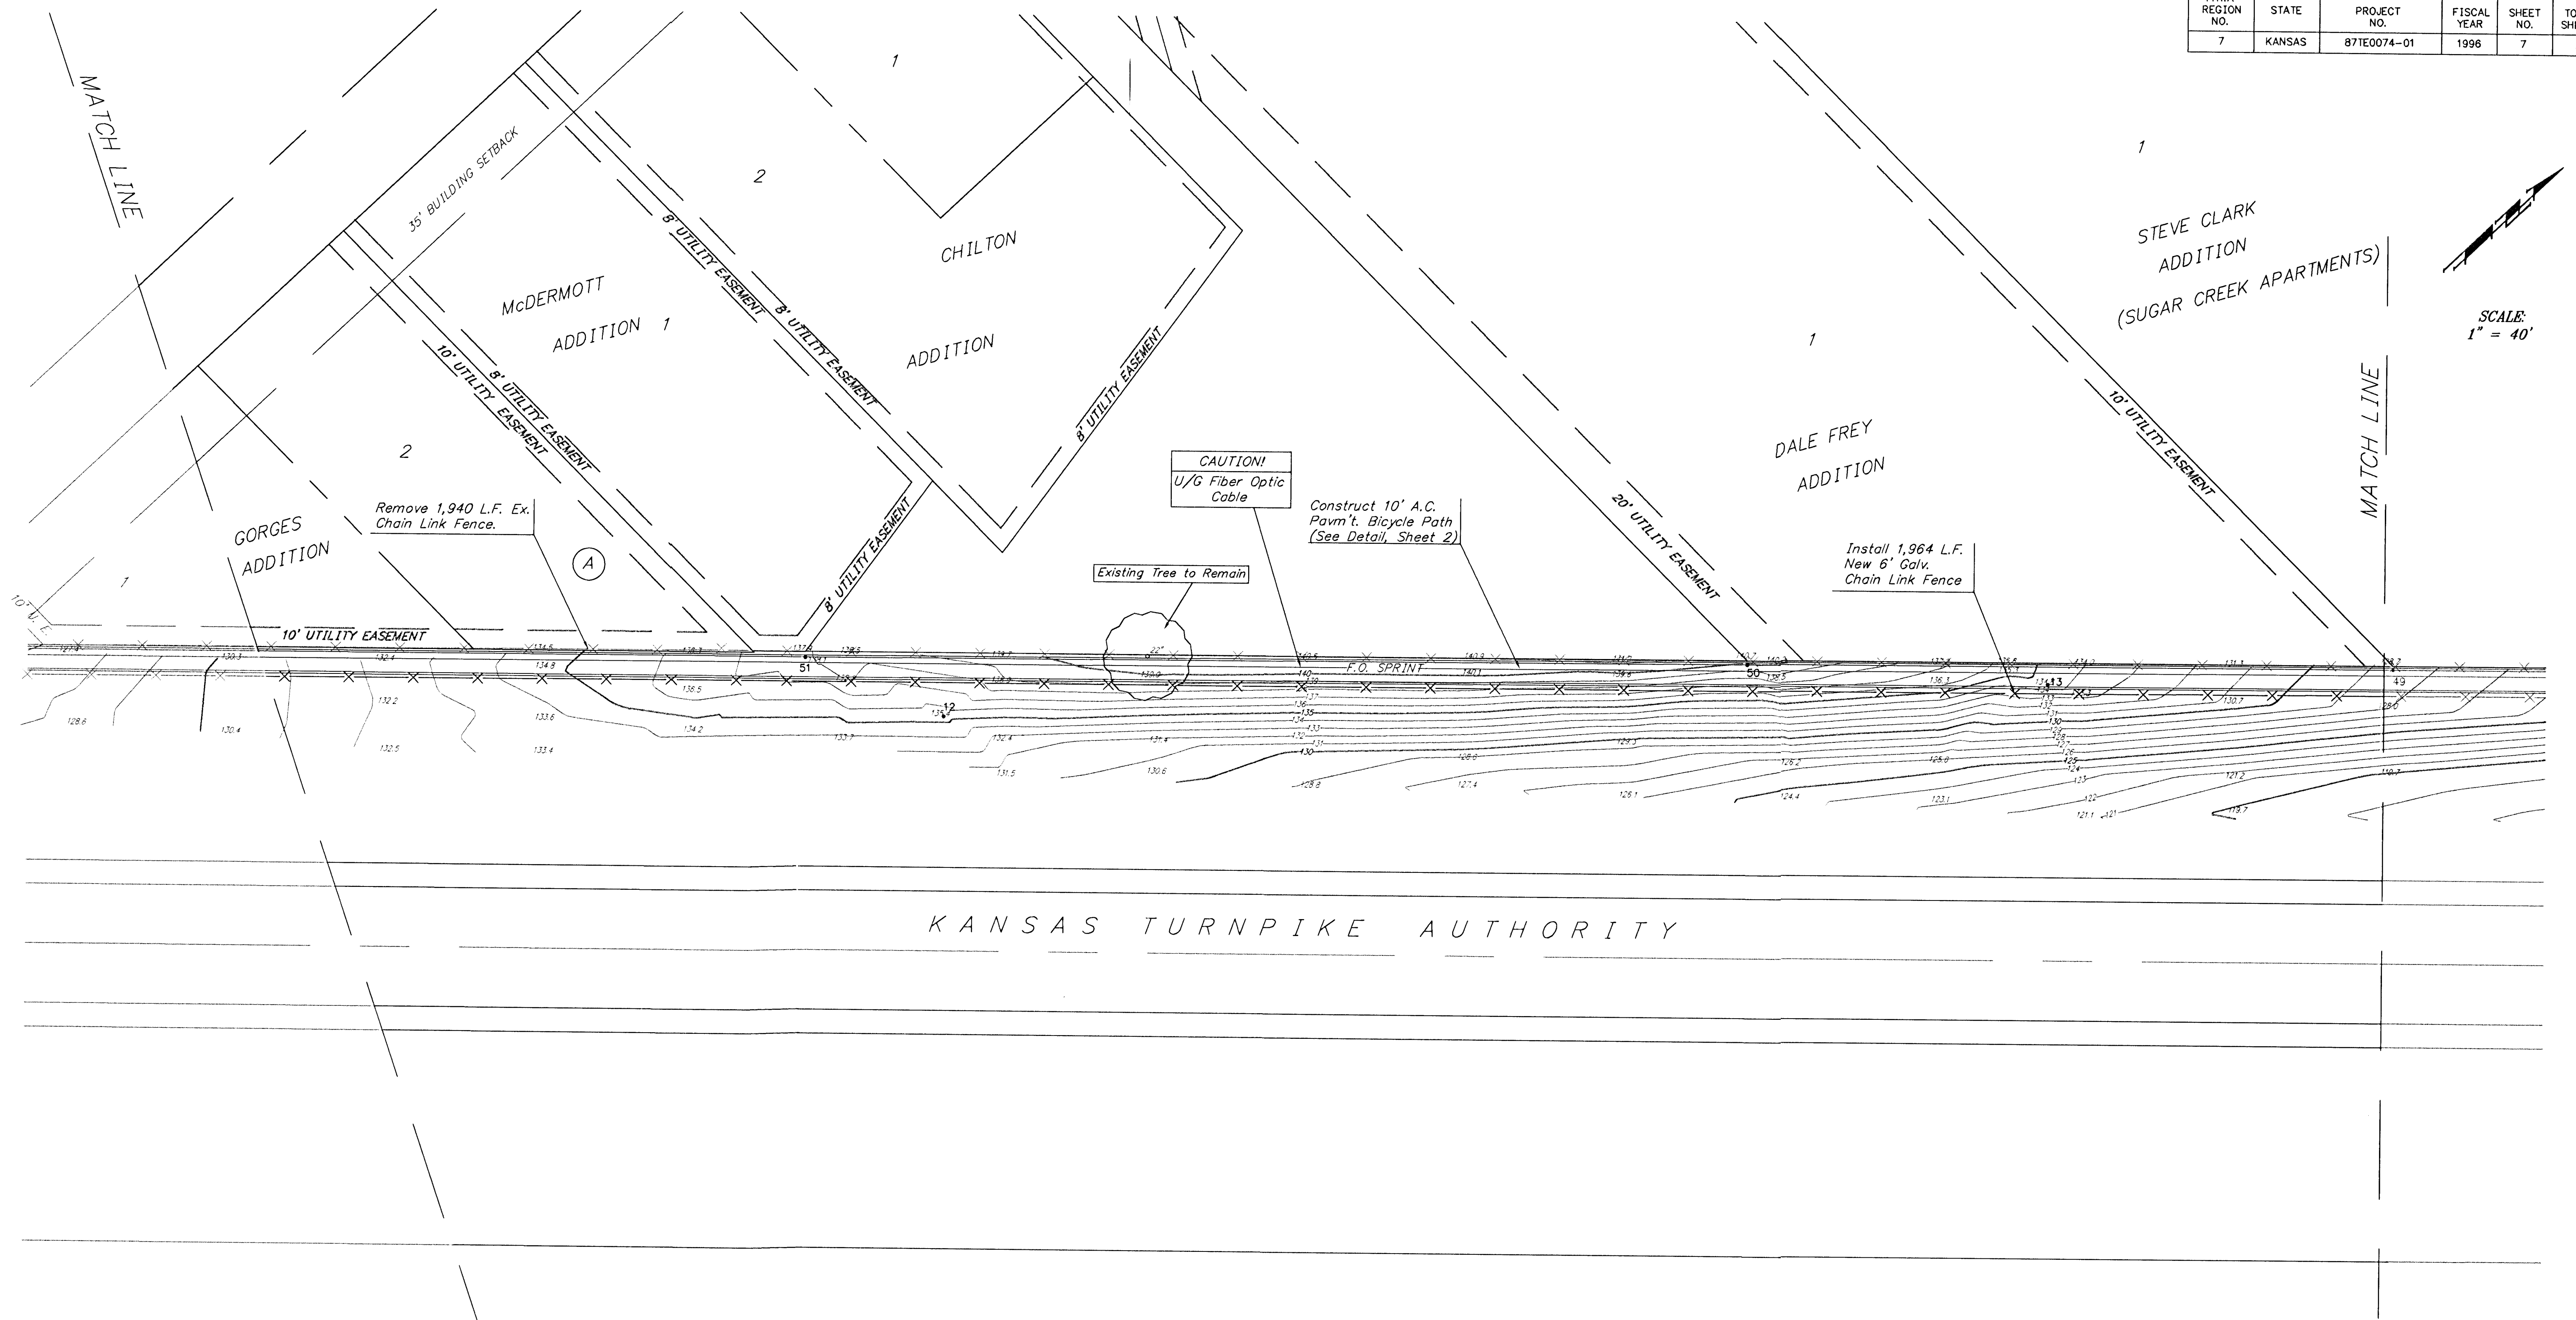

KANSAS TURNPIKE AUTHORITY

BENCHMARKS:

City of Wichita Bench Mark Disk
in traffic signal base, north side
31st Street South & west line
Turnpike Drive
Elev. = 165.59

City of Wichita Bench Mark Disk
in traffic signal base, SE inter-
section, Oliver Street and 31st
Street South
Elev. = 164.48

City of Wichita Bench Mark Disk
in sidewalk at NE corner of bridge
approx. 300'± west of KTA &
395'± east of centerline McAdam
Elev. = 123.02

GYPSUM CREEK BICYCLE PATH					
PAVEMENT PLAN					
BOEING TO CESSNA PARK					
BAUGHMAN COMPANY P.A. ENGINEERING, SURVEYING, & PLANNING 316-282-7271 • 315 ELLIS • WICHITA, KANSAS 67211					
PROJECT NUMBER 472-78-245-82854-000-000-001					
DESIGN	DRAWN	APPROVED	DATE	SCALE	SHEET
	BAM		4/96	1"=40'	7 OF 21

95-10-E148
GYP2 PAV