


FHWA REGION NO.	STATE	PROJECT NO.	FISCAL YEAR	SHEET NO.	TOTAL SHEETS
7	KANSAS	87TE0074-01	1996	9	21

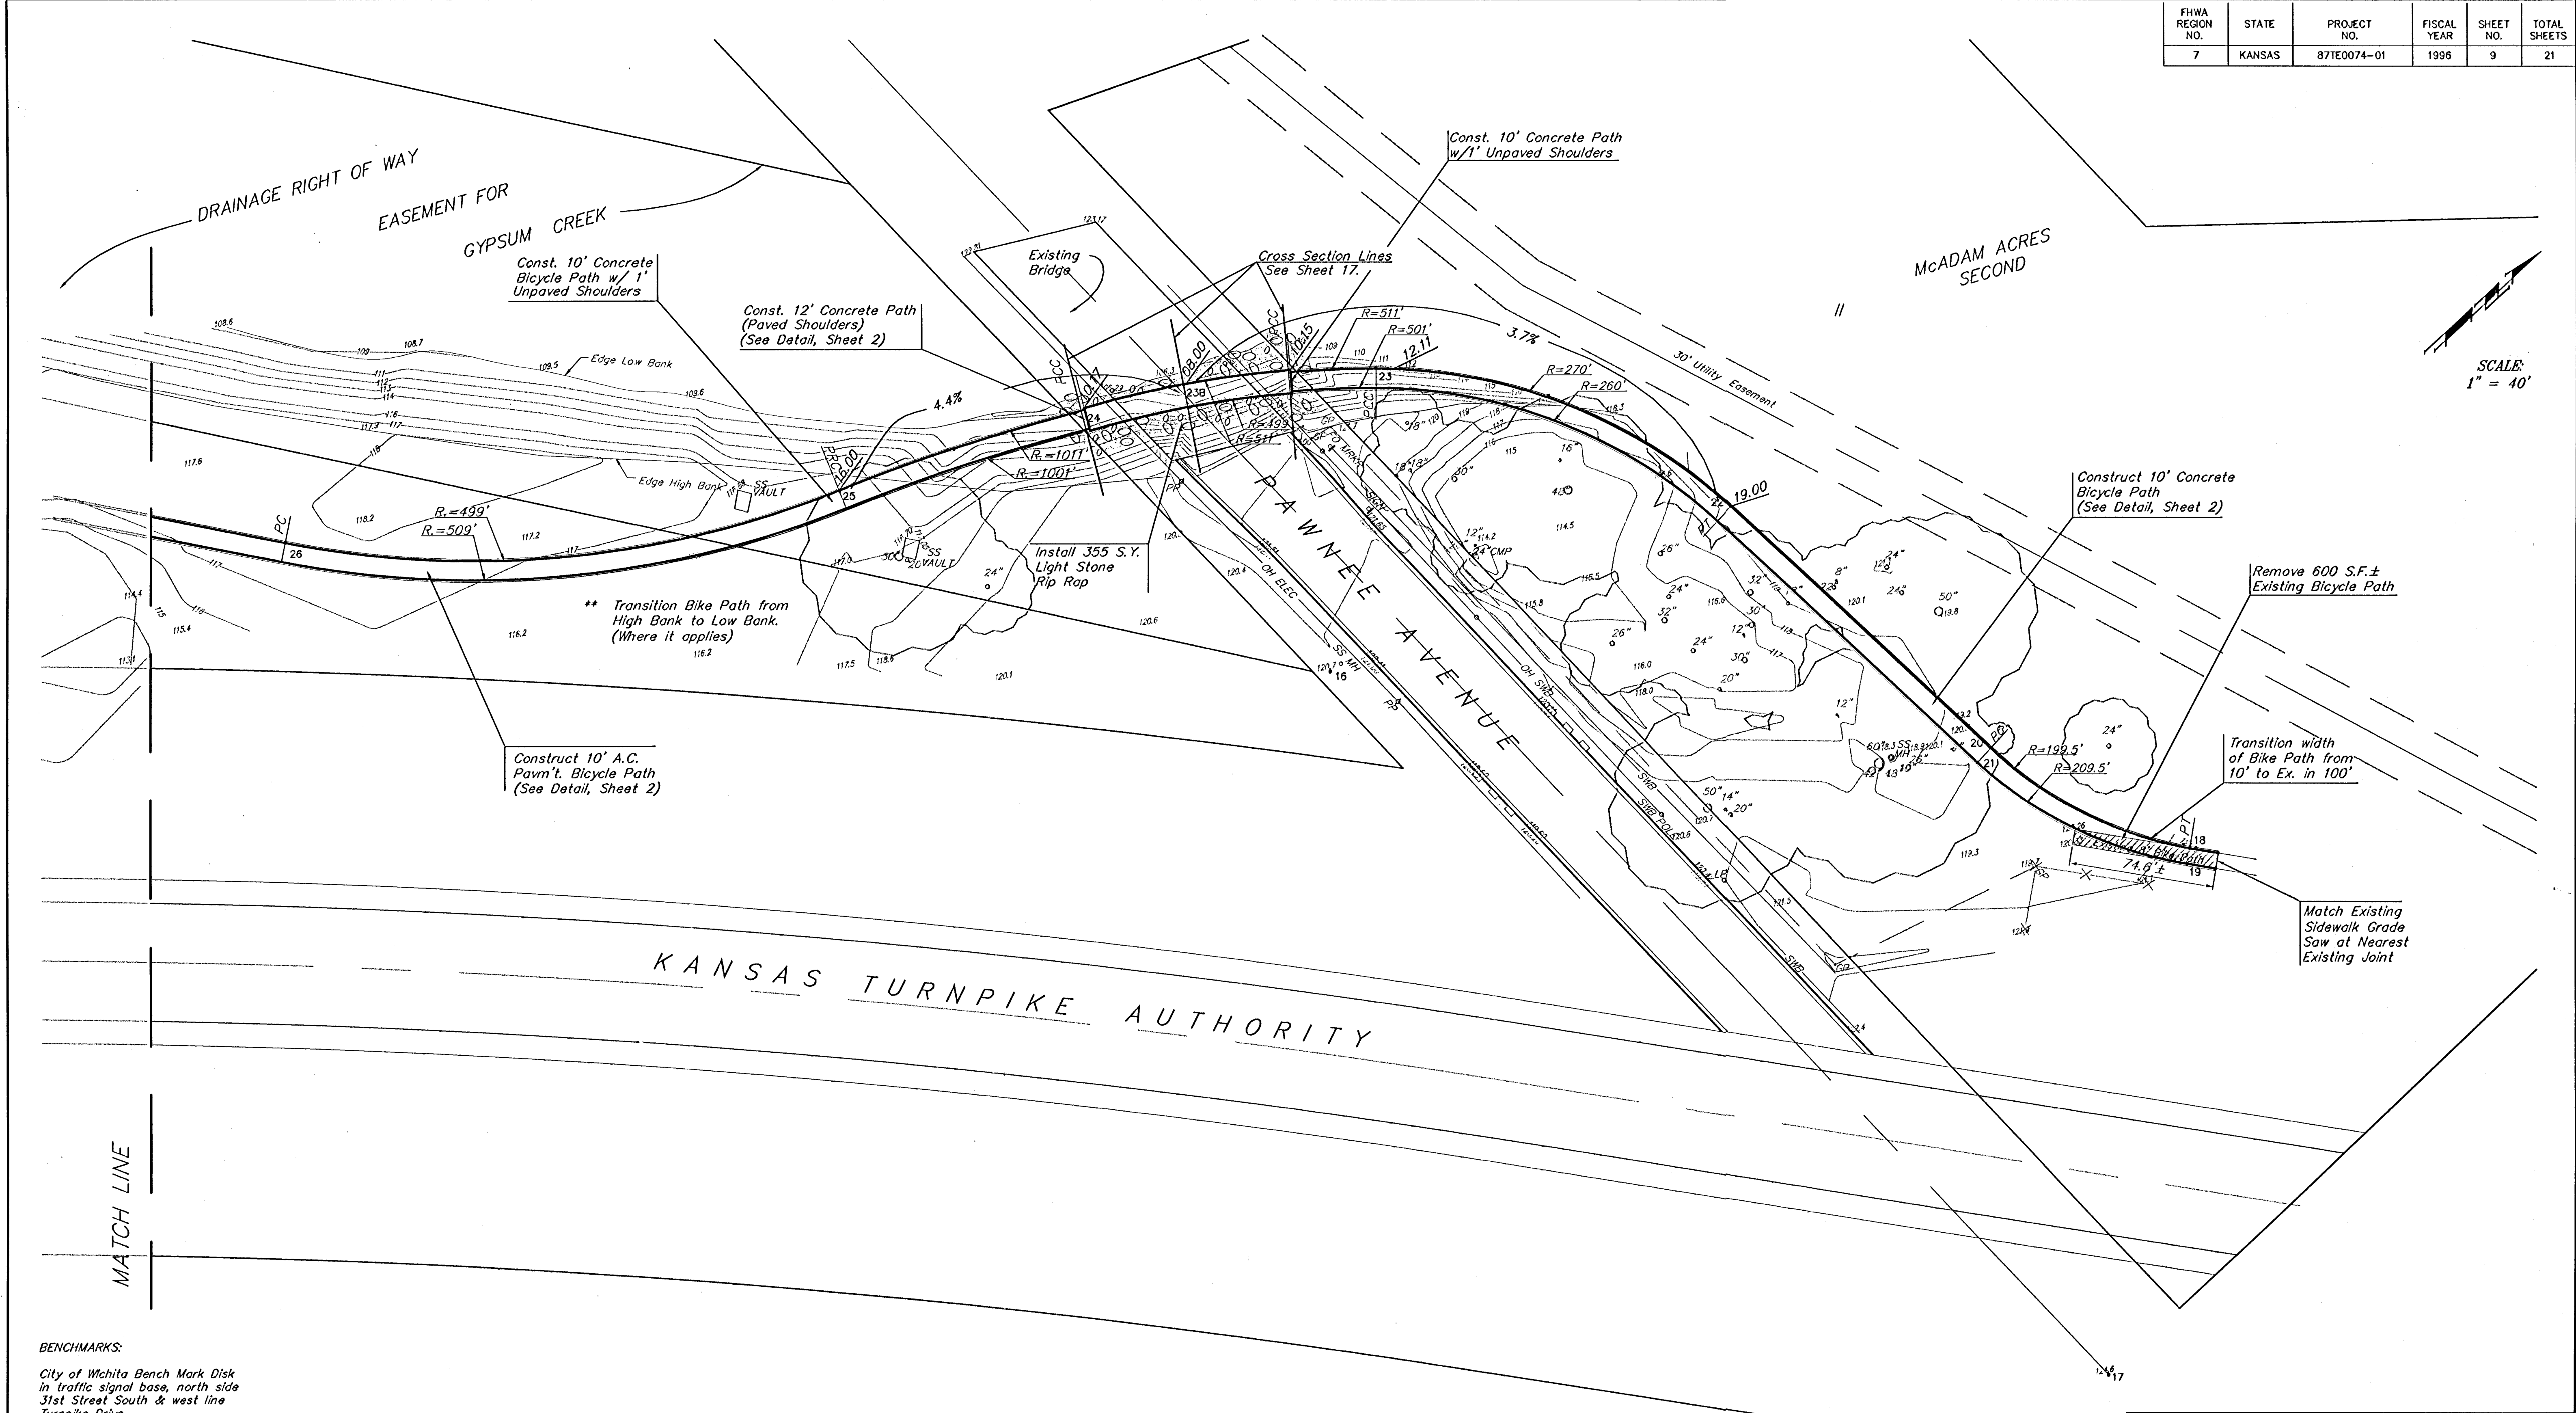

SCALE:
1" = 40'

BENCHMARKS:

City of Wichita Bench Mark Disk
in traffic signal base, north side
31st Street South & west line
Turnpike Drive
Elev. = 165.59

City of Wichita Bench Mark Disk
in traffic signal base, SE inter-
section, Oliver Street and 31st
Street South
Elev. = 164.48

City of Wichita Bench Mark Disk
in sidewalk at NE corner of bridge
approx. 300'± west of KTA &
395'± east of centerline McAdam
Elev. = 123.02

GYPSUM CREEK BICYCLE PATH

PAVEMENT PLAN

BOEING TO CESSNA PARK

BAUGHMAN COMPANY P.A.

ENGINEERING, SURVEYING, & PLANNING

316-262-7271 • 315 ELLIS • WICHITA, KANSAS 67211

PROJECT NUMBER

472-76-245-82654-000-000-001

DESIGN

DRAWN

APPROVED

DATE

SCALE

SHEET

OF

BAM

4/96

1"=40'

9

21

35-0-ET48
C/P21 PAV