


FHWA REGION NO.	STATE	PROJECT NO.	FISCAL YEAR	SHEET NO.	TOTAL SHEETS
7	KANSAS	87TE0074-01	1996	10	21

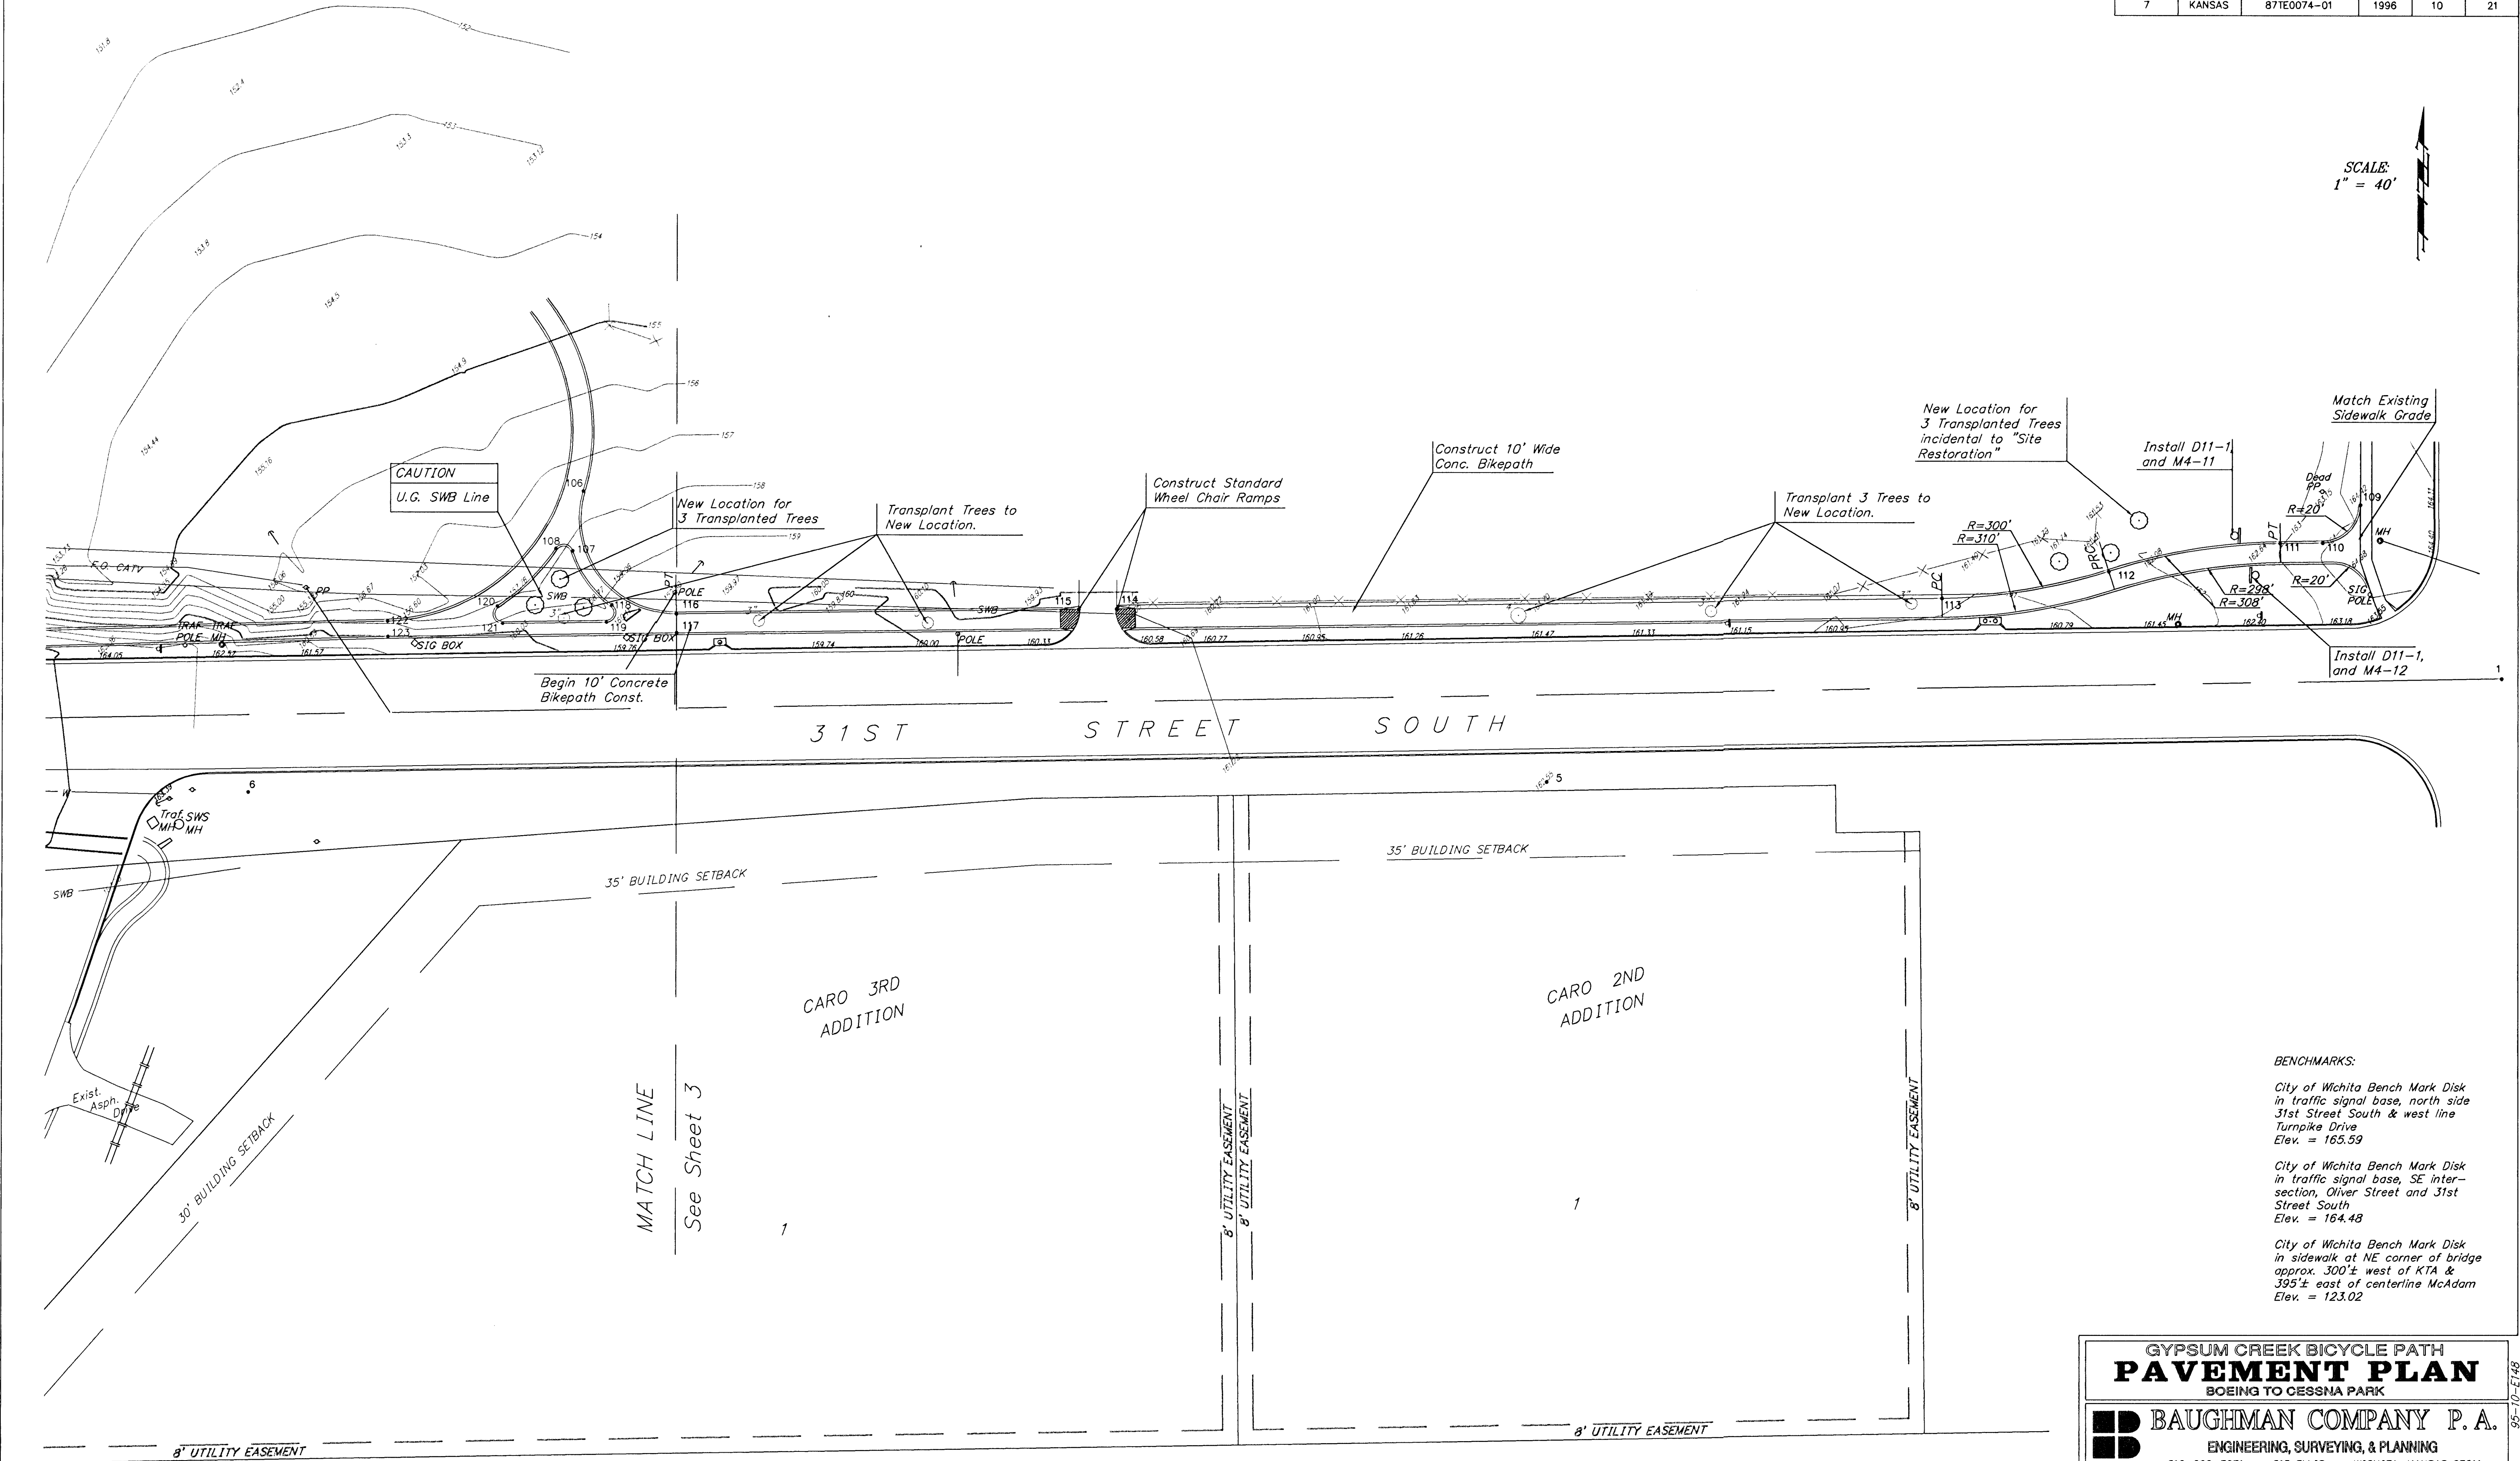

BENCHMARKS:

City of Wichita Bench Mark Disk in traffic signal base, north side 31st Street South & west line Turnpike Drive Elev. = 165.59

City of Wichita Bench Mark Disk in traffic signal base, SE intersection, Oliver Street and 31st Street South Elev. = 164.48

City of Wichita Bench Mark Disk in sidewalk at NE corner of bridge approx. 300'± west of KTA & 395'± east of centerline McAdam Elev. = 123.02

GYPSUM CREEK BICYCLE PATH
PAVEMENT PLAN
BOEING TO CESSNA PARK

BAUGHMAN COMPANY P.A.
ENGINEERING, SURVEYING, & PLANNING
316-262-7271 • 315 ELLIS • WICHITA, KANSAS 67211

PROJECT NUMBER 472-78-245-82854-000-000-001				SHEET 10	
DESIGN BAM	DRAWN BAM	APPROVED	DATE 4/96	SCALE 1"=40'	OF 21

95-10-E148
GYP21PA108