



FHWA REGION NO.	STATE	PROJECT NO.	FISCAL YEAR	SHEET NO.	TOTAL SHEETS
7	KANSAS	87TE0074-01	1996	15	21

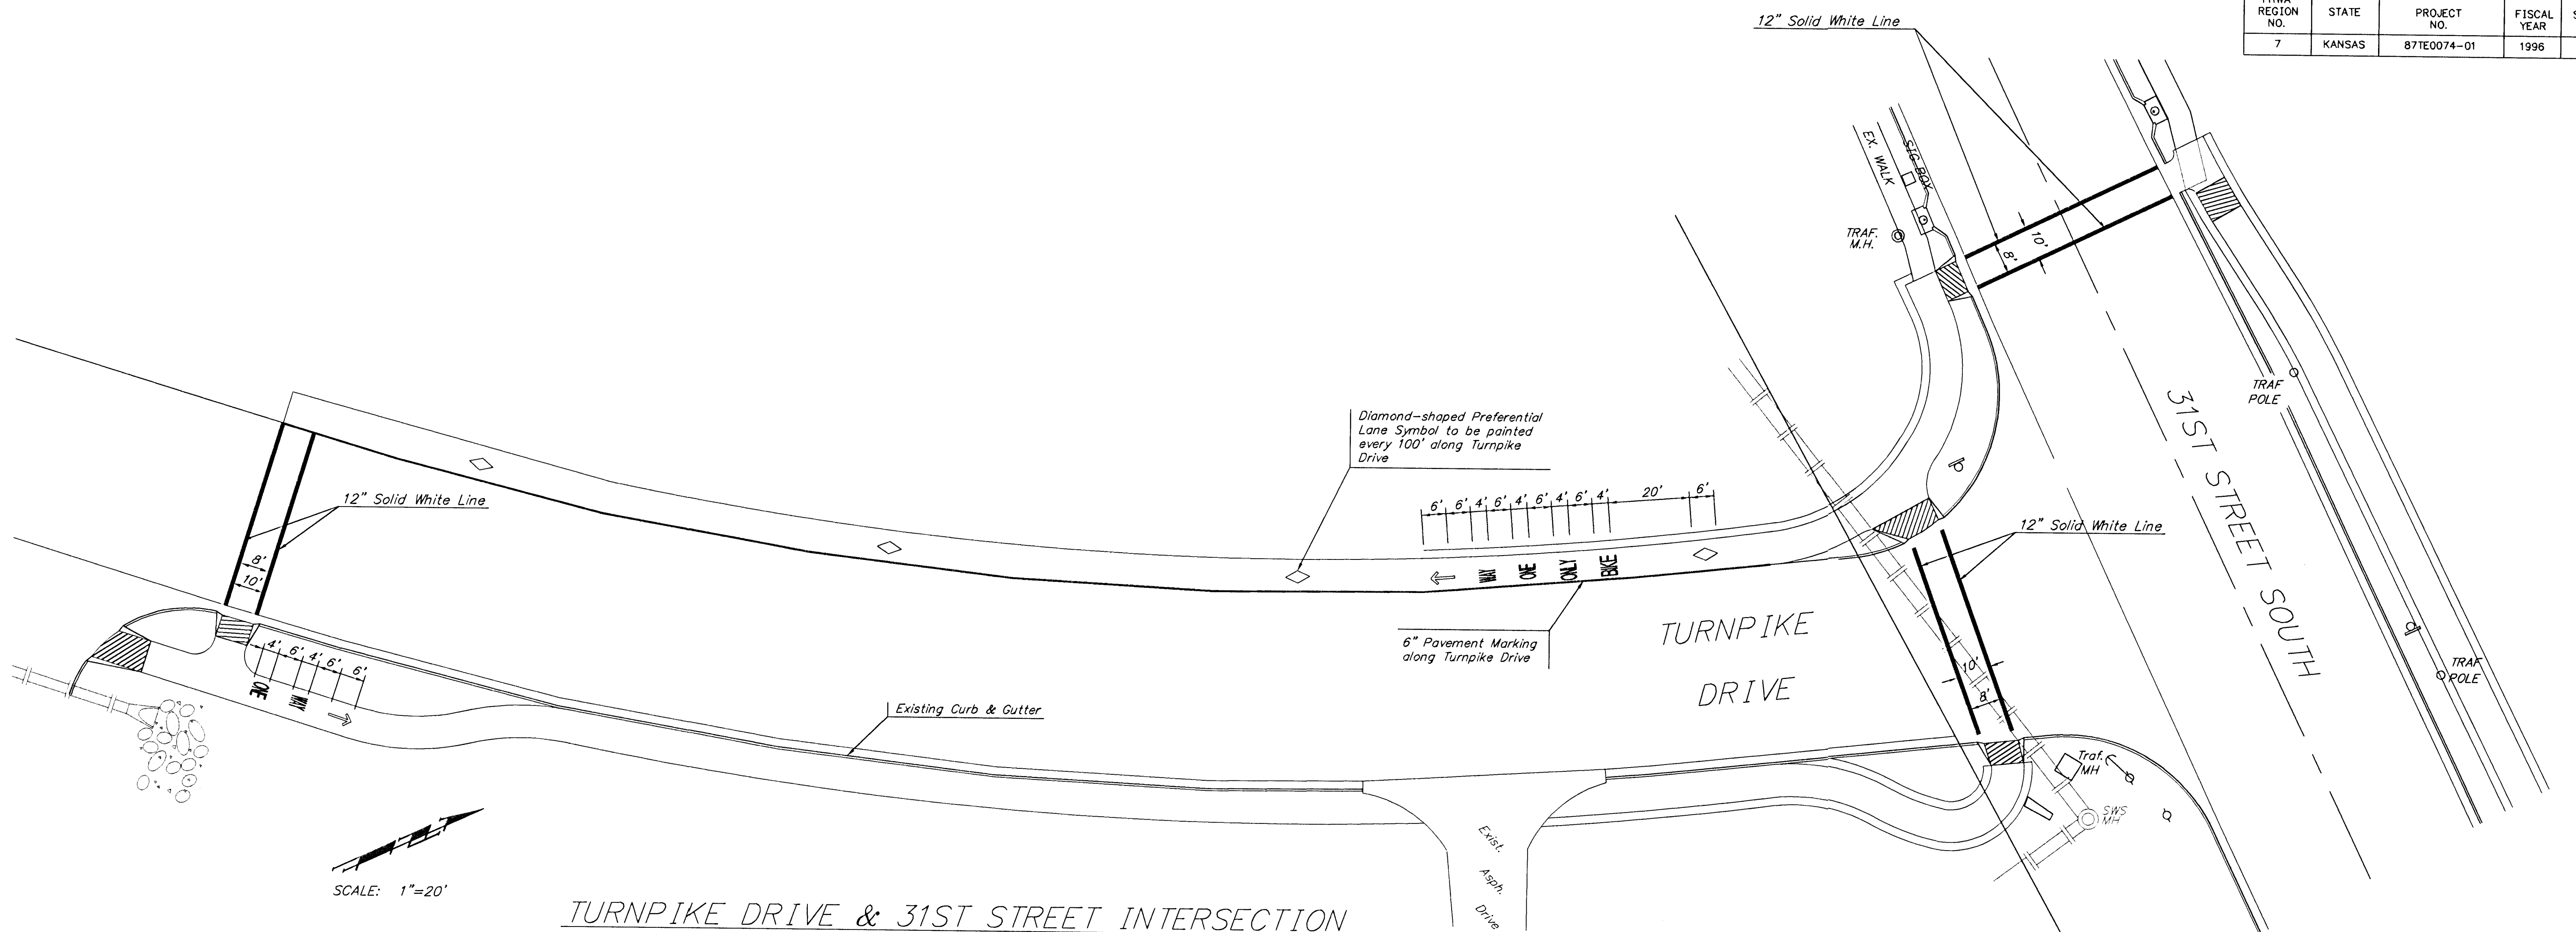

TURNPIKE DRIVE & 31ST STREET INTERSECTION

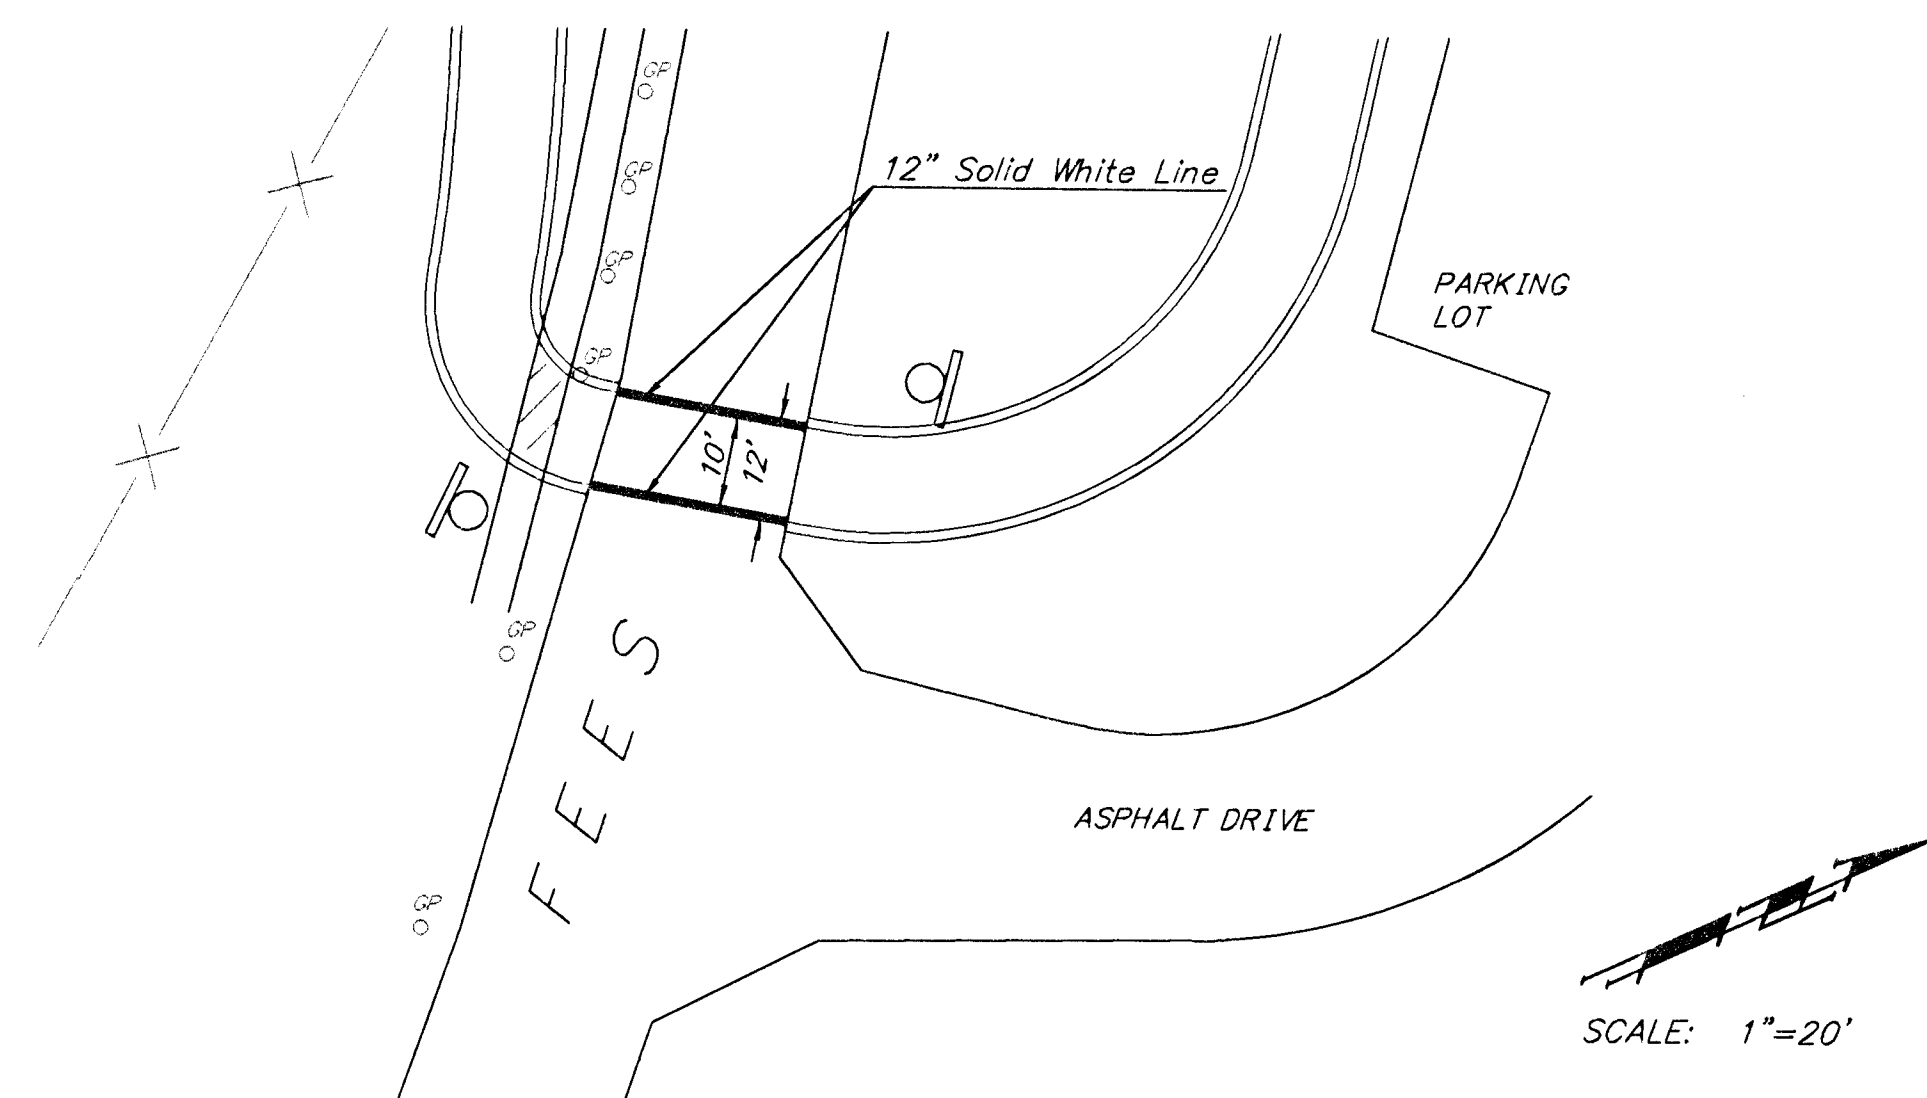

FEES STREET (PLANEVIEW PARK)

GYPSUM CREEK BICYCLE PATH
PAVEMENT MARKING

BAUGHMAN COMPANY P. A.
ENGINEERING, SURVEYING, & PLANNING
316-262-7271 • 315 ELLIS • WICHITA, KANSAS 67211

PROJECT NUMBER
472-76-245-82654-000-000-001

DESIGN: B.A.M. DRAWN: B.A.M. APPROVED: DATE: 4/96 SCALE: 1"=20'

SHEET 15 OF 21

95-10-E148
GYPSUM CREEK BICYCLE PATH