



PLOTTED: Thursday, February 25, 2021 @ 11:56AM


J:\PROJECTS\2018\1601010221_PERFECTION_AUBURN_LAKES_16221_CAD\SHOTS\05_CIVIL\WTR\PHASE 3\16221-05-3022.DWG

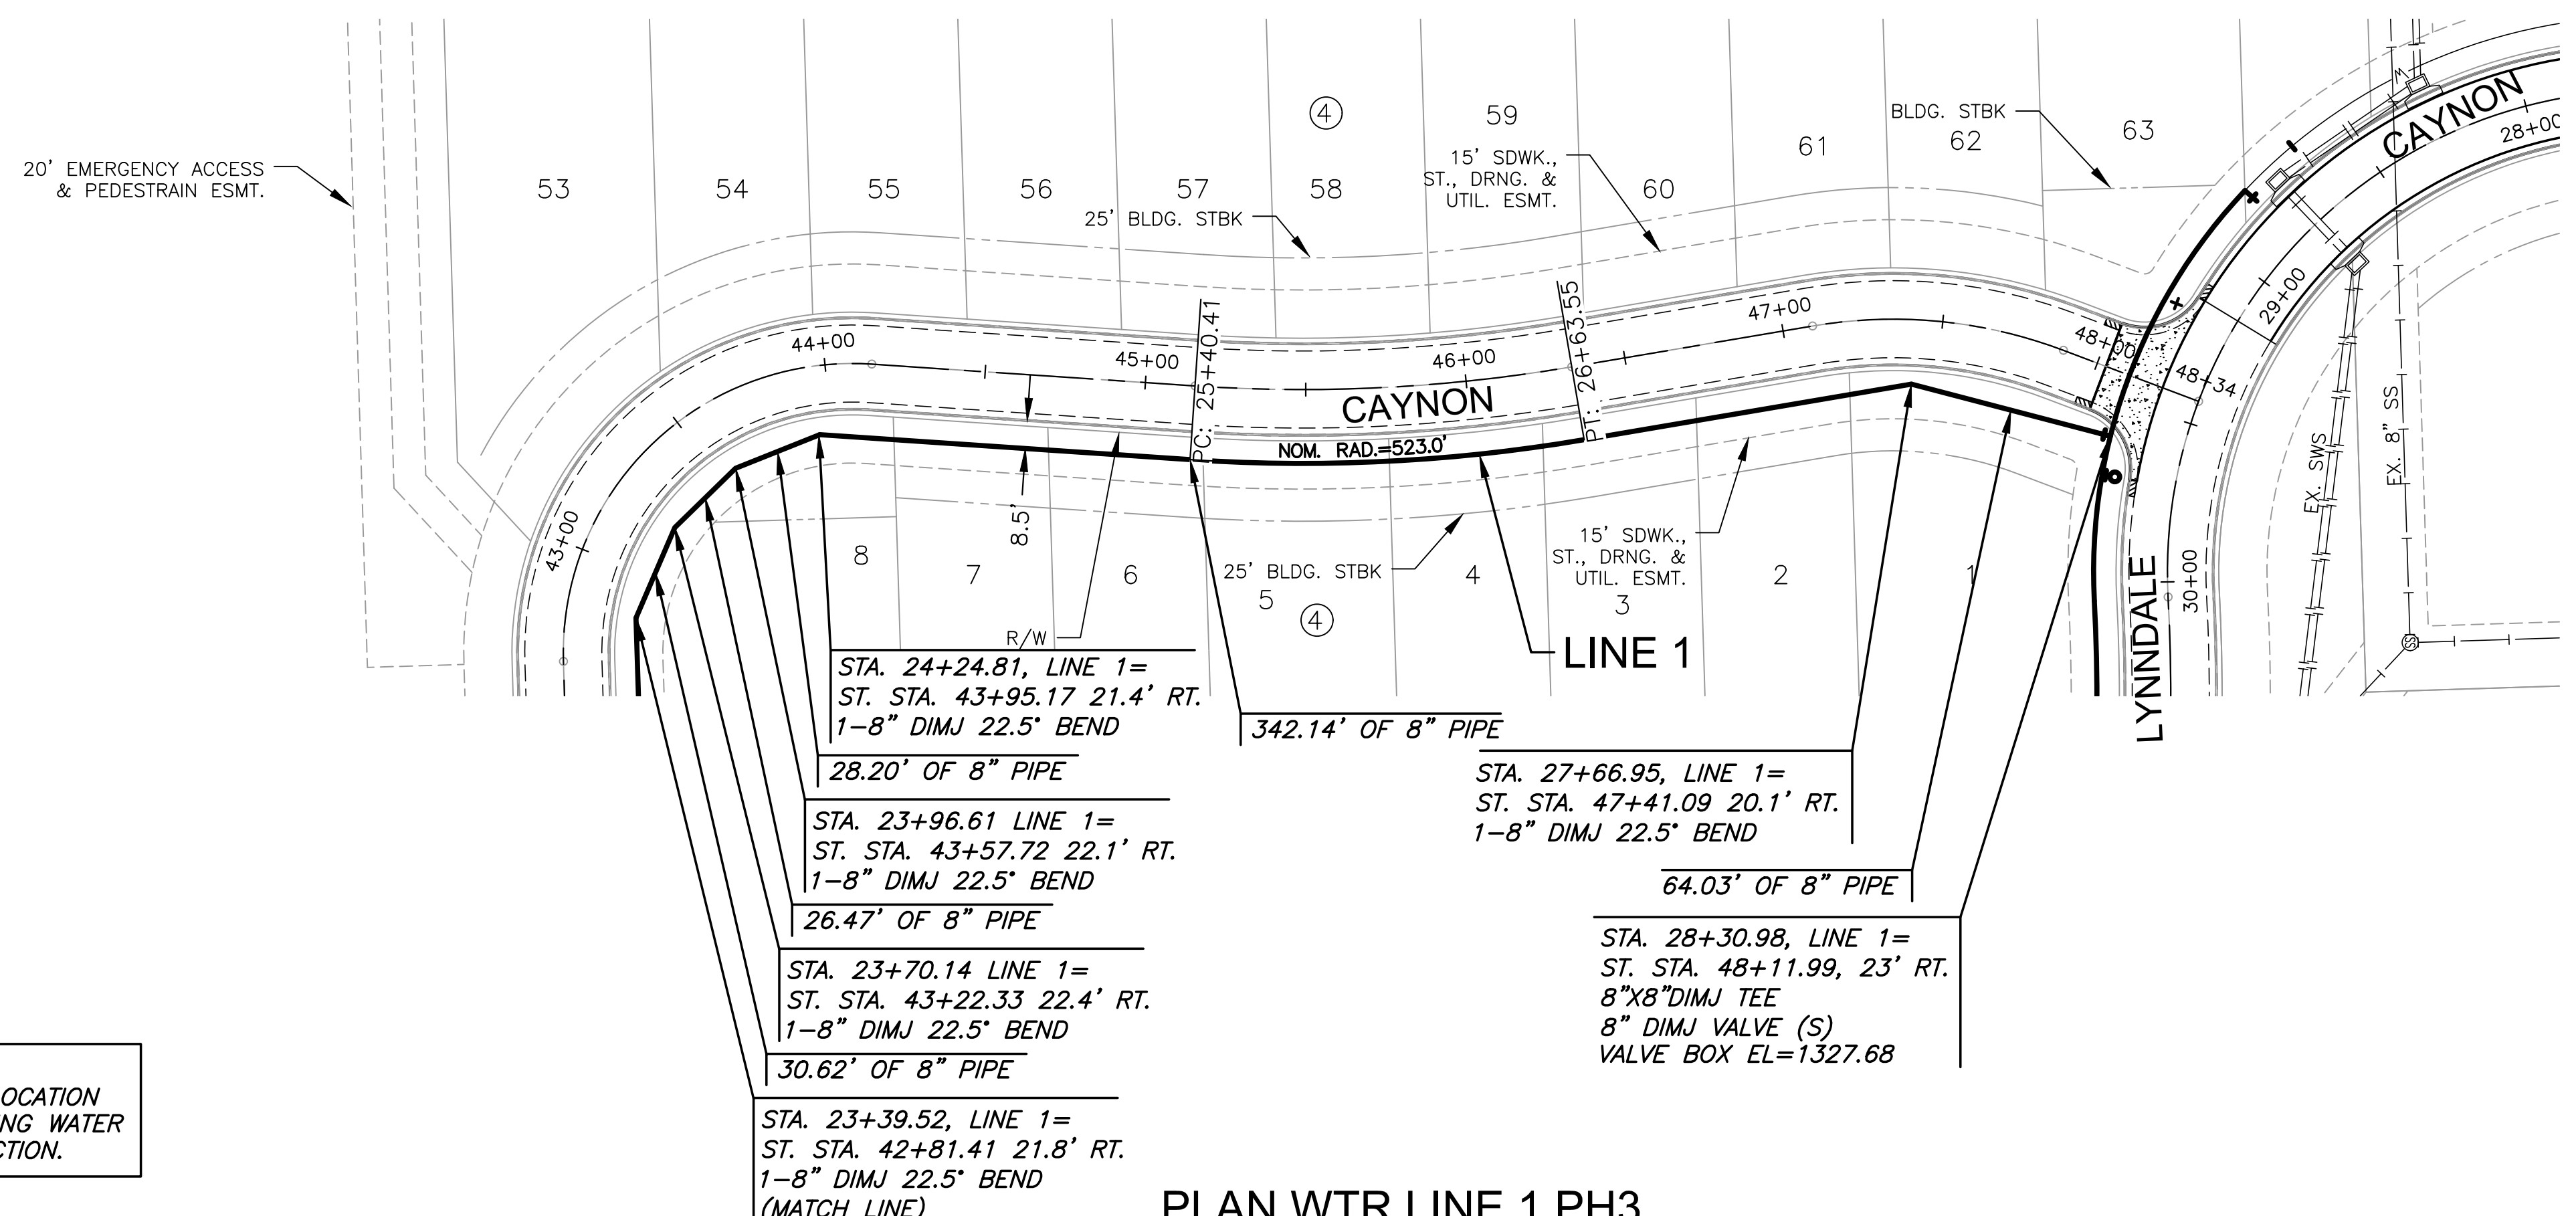

NOTE:
CONTRACTOR TO VERIFY LOCATION AND ELEVATION OF EXISTING WATER LINE PRIOR TO CONSTRUCTION.

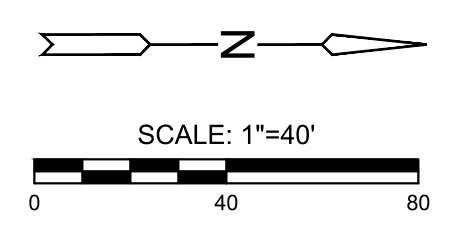

PLAN WTR LINE 1 PH3
PROFILE WTR LINE 1 PH3

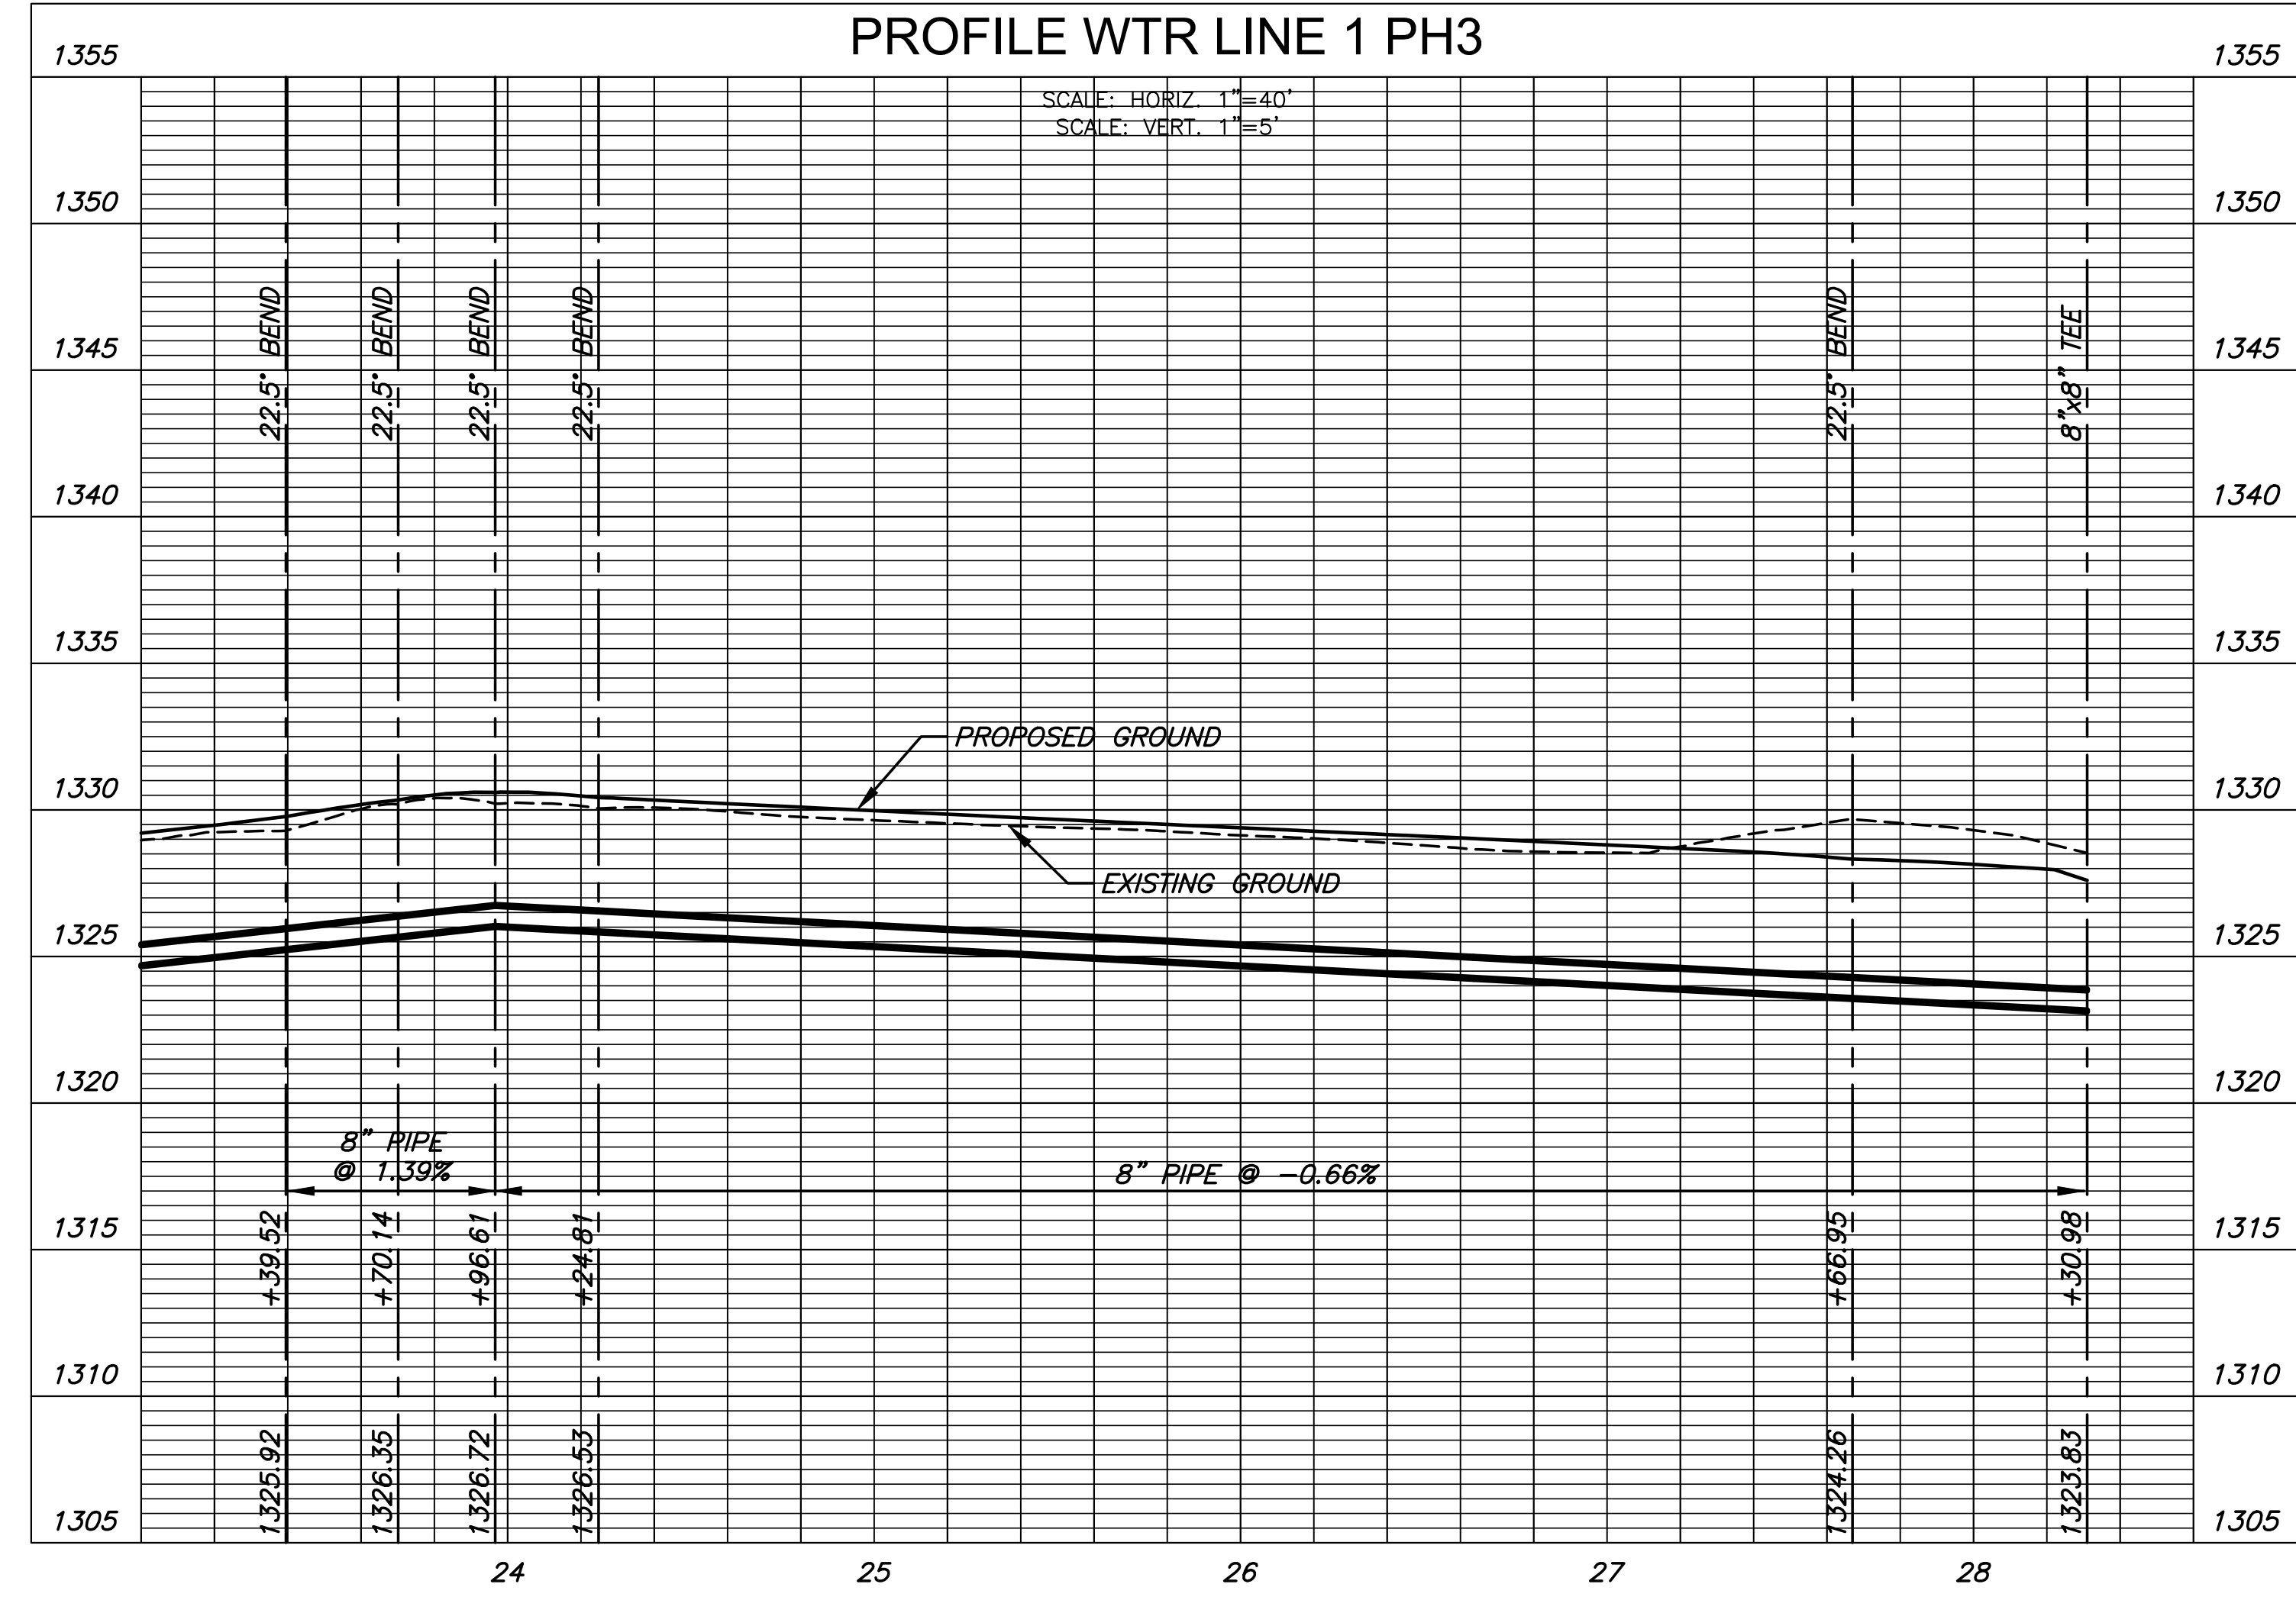

WATER DISTRIBUTION PLANS FOR
AUBURN LAKES ADDITION
PHAS E3

©2021 MKEC Engineering All Rights Reserved
www.mkec.com
These drawings and their contents, including, but not limited to, all concepts, designs, & ideas are the exclusive property of MKEC Engineering (MKEC), and may not be used or reproduced in any way without the express consent of MKEC.

LINE 1 CONT.

PROJECT NO.	448-2020-033943
DATE	FEB. 2021
SCALE	1"=40'
DESIGNED	DFL
DRAWN	CRM
CHECKED	SLF

NO.	REVISION	DATE
SHEET NO. 05 OF 14		