



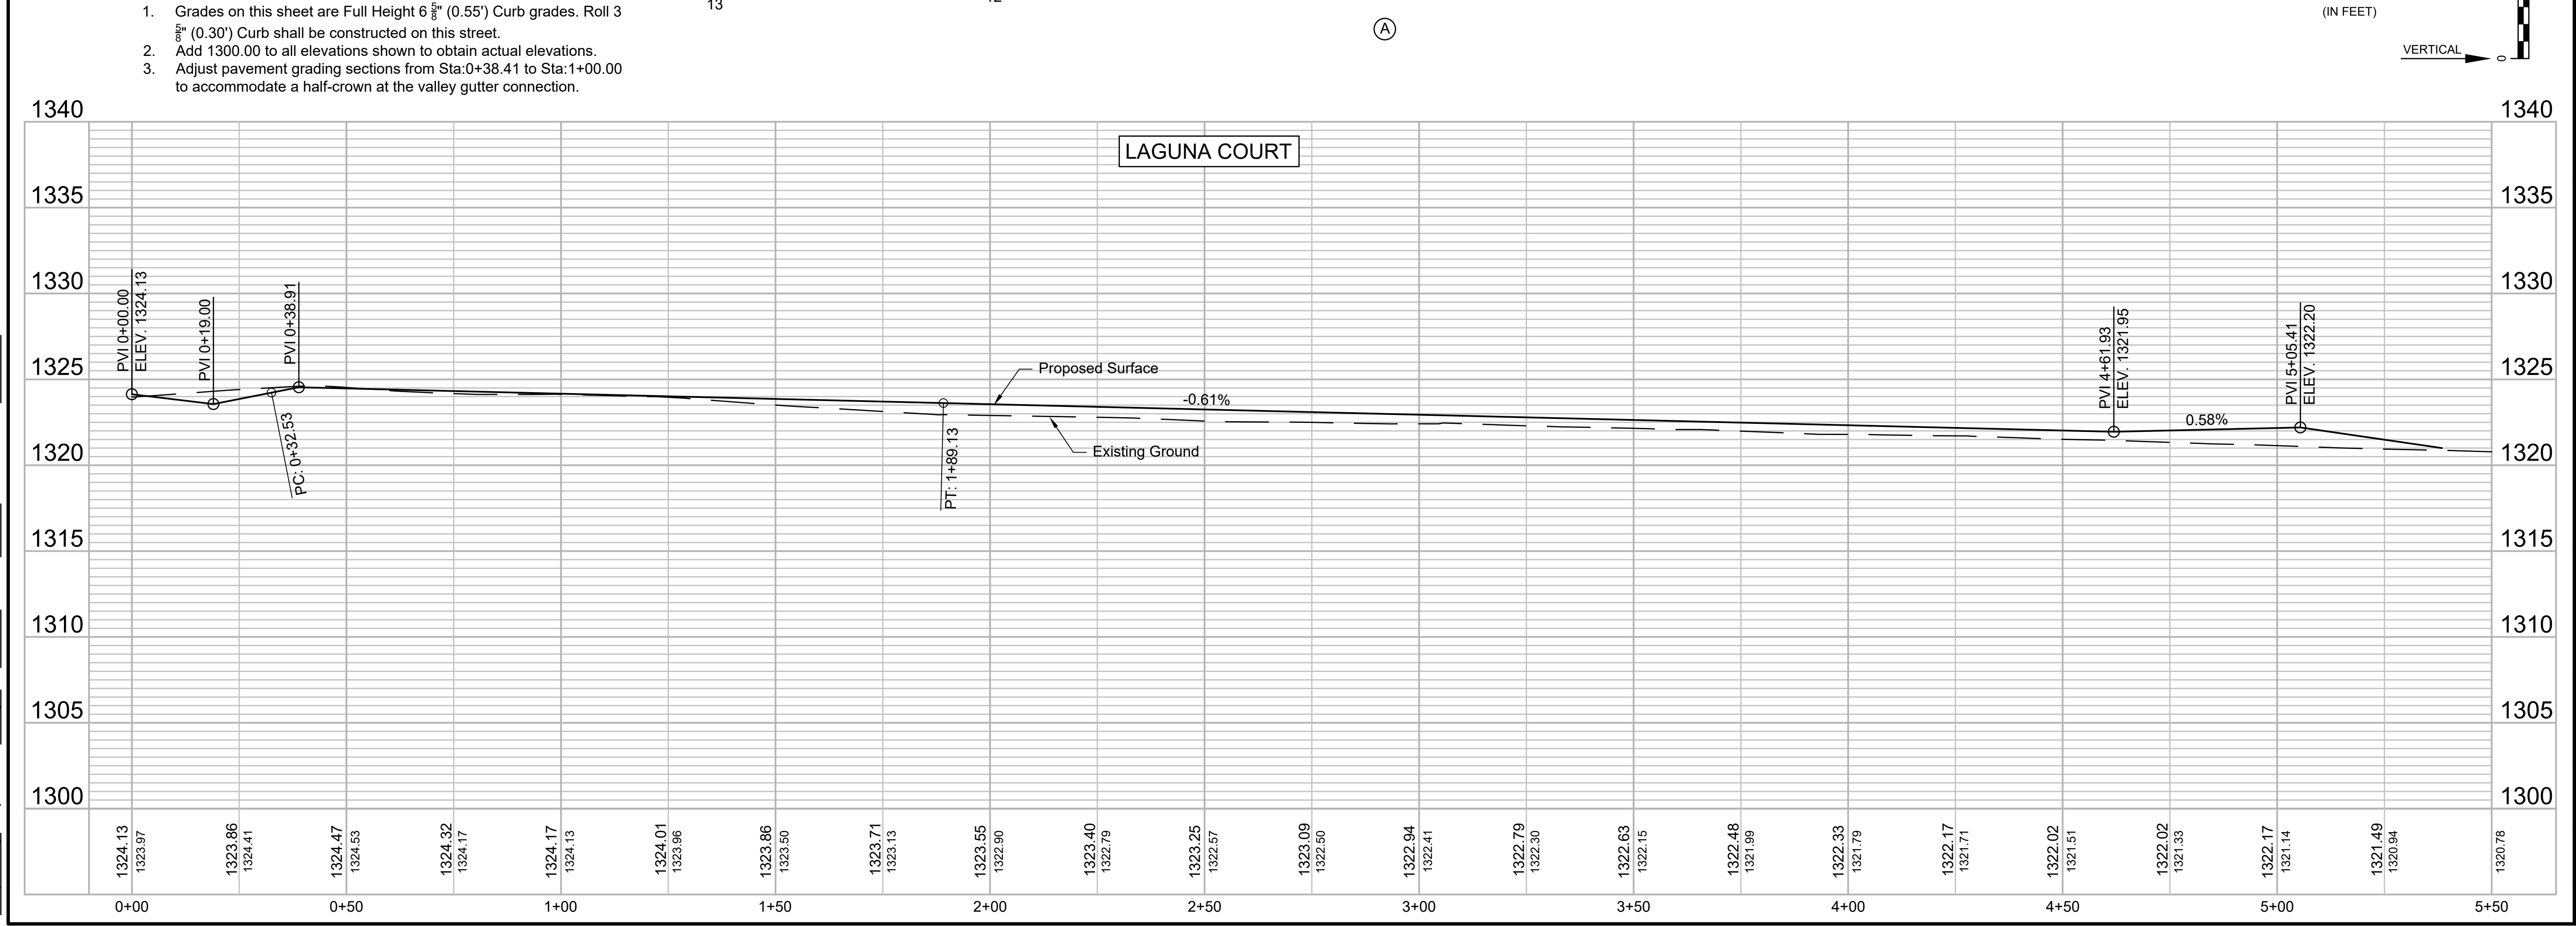

© 2021 GARVER, LLC
 THIS DOCUMENT, ALONG WITH THE IDEAS AND DESIGNS CONVEYED HEREIN, SHALL BE CONSIDERED INSTRUMENTS OF PROFESSIONAL SERVICE AND ARE PROPERTY OF GARVER, LLC. ANY USE, REPRODUCTION, OR DISTRIBUTION OF THIS DOCUMENT, ALONG WITH THE IDEAS AND DESIGN CONTAINED HEREIN, IS PROHIBITED UNLESS AUTHORIZED IN WRITING BY GARVER, LLC OR EXPLICITLY ALLOWED IN THE GOVERNING PROFESSIONAL SERVICES AGREEMENT FOR THIS WORK.



REV.	DATE	DESCRIPTION

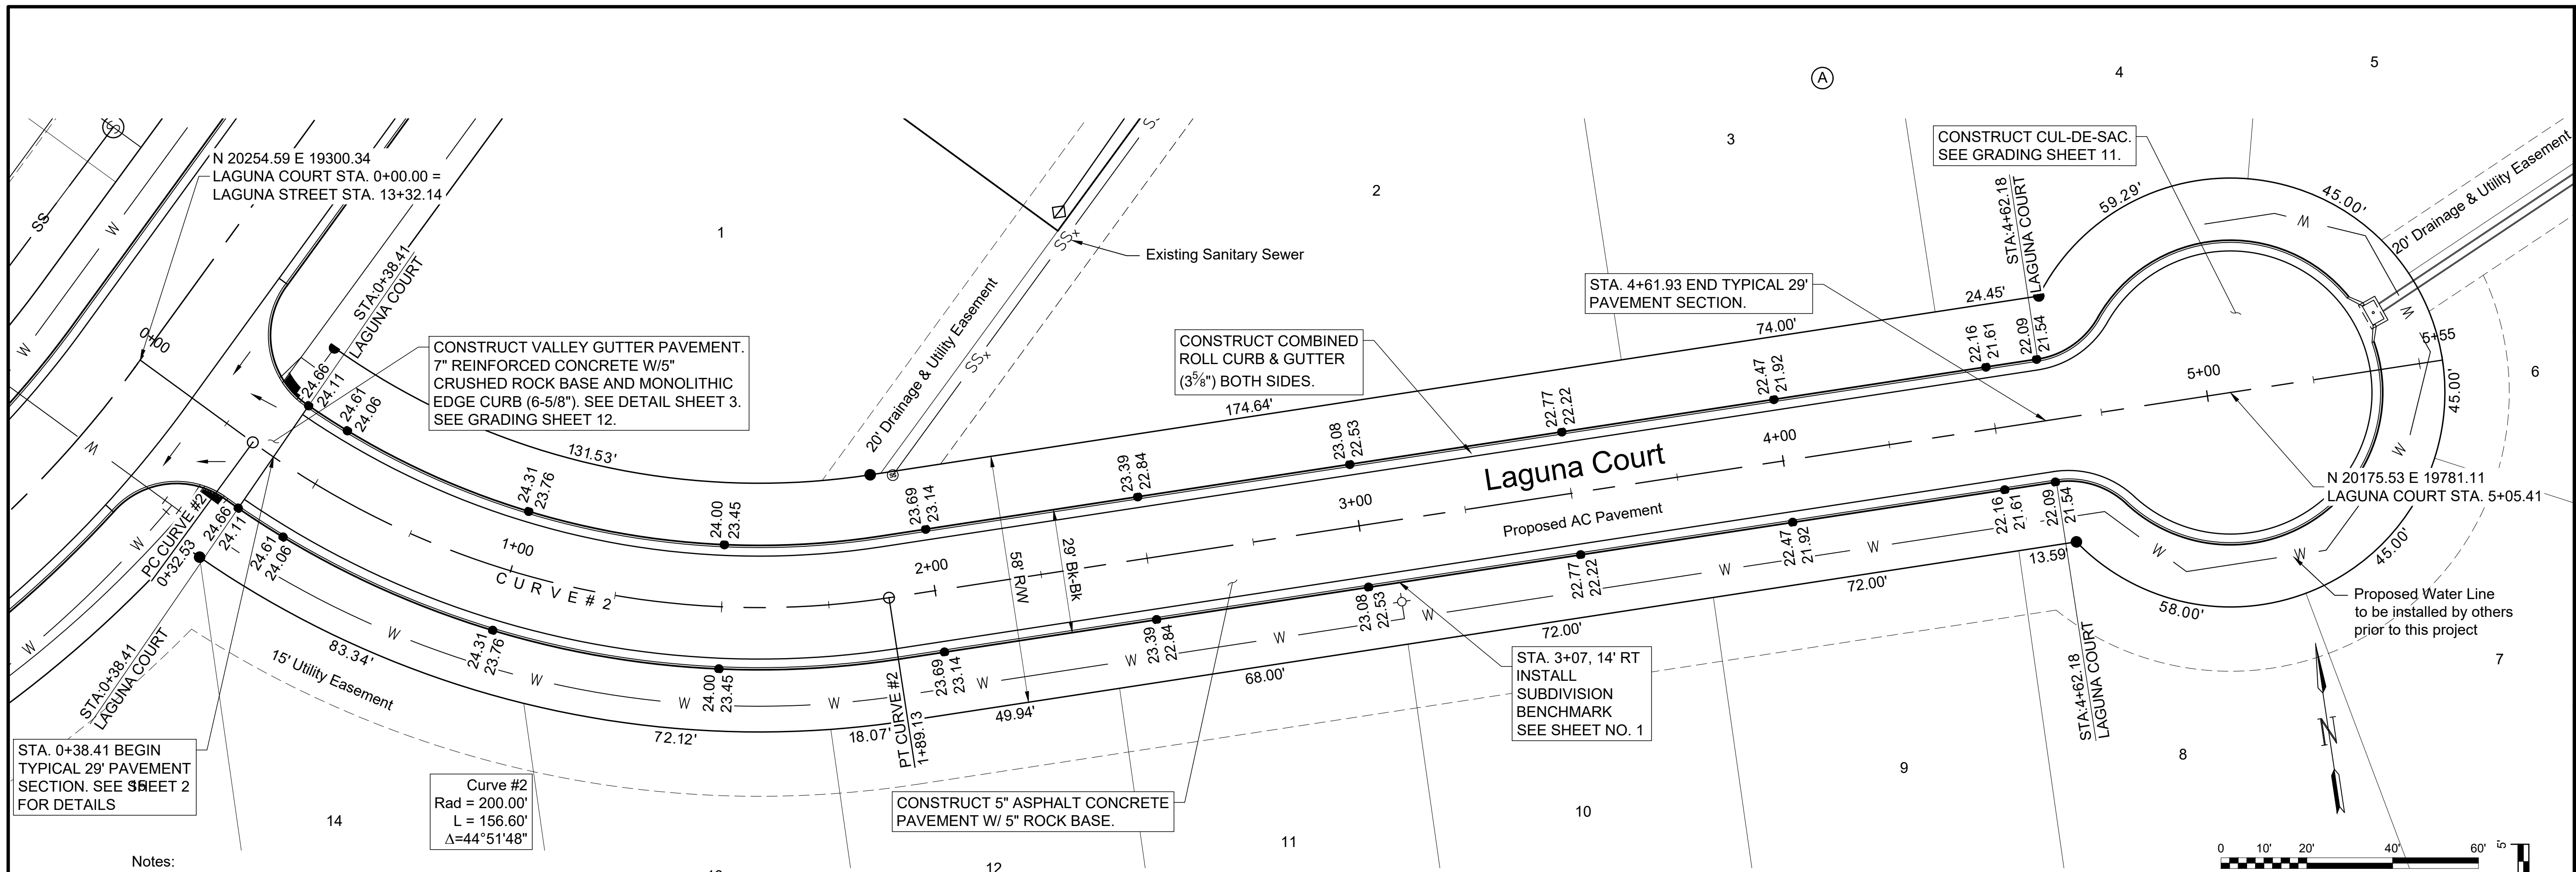

CITY OF WICHITA
 WICHITA, KANSAS

CLEAR CREEK ADDITION
 PAVING & DRAINAGE

LAGUNA COURT

JOB NO.: 20T41005
 DATE: MAR 2021
 DESIGNED BY: EJJ
 DRAWN BY: CDJ

BAR IS ONE INCH ON ORIGINAL DRAWING
 IF NOT ONE INCH ON THIS SHEET, ADJUST SCALES ACCORDINGLY.

DRAWING NUMBER

SHEET NUMBER **10** OF **31**

File: L:\2020\20T41005 - Clear Creek Ph 6 Drawings\C3D\PAVING\LAGUNA COURT.dwg Last Save: 3/1/2021 1:14 PM Last saved by: CDJurey
 Last plotted by: Jurey, Caleb D. Plot Date: 3/4/2021 8:33 AM Plotter used: None Plot Scale: 1:2500