

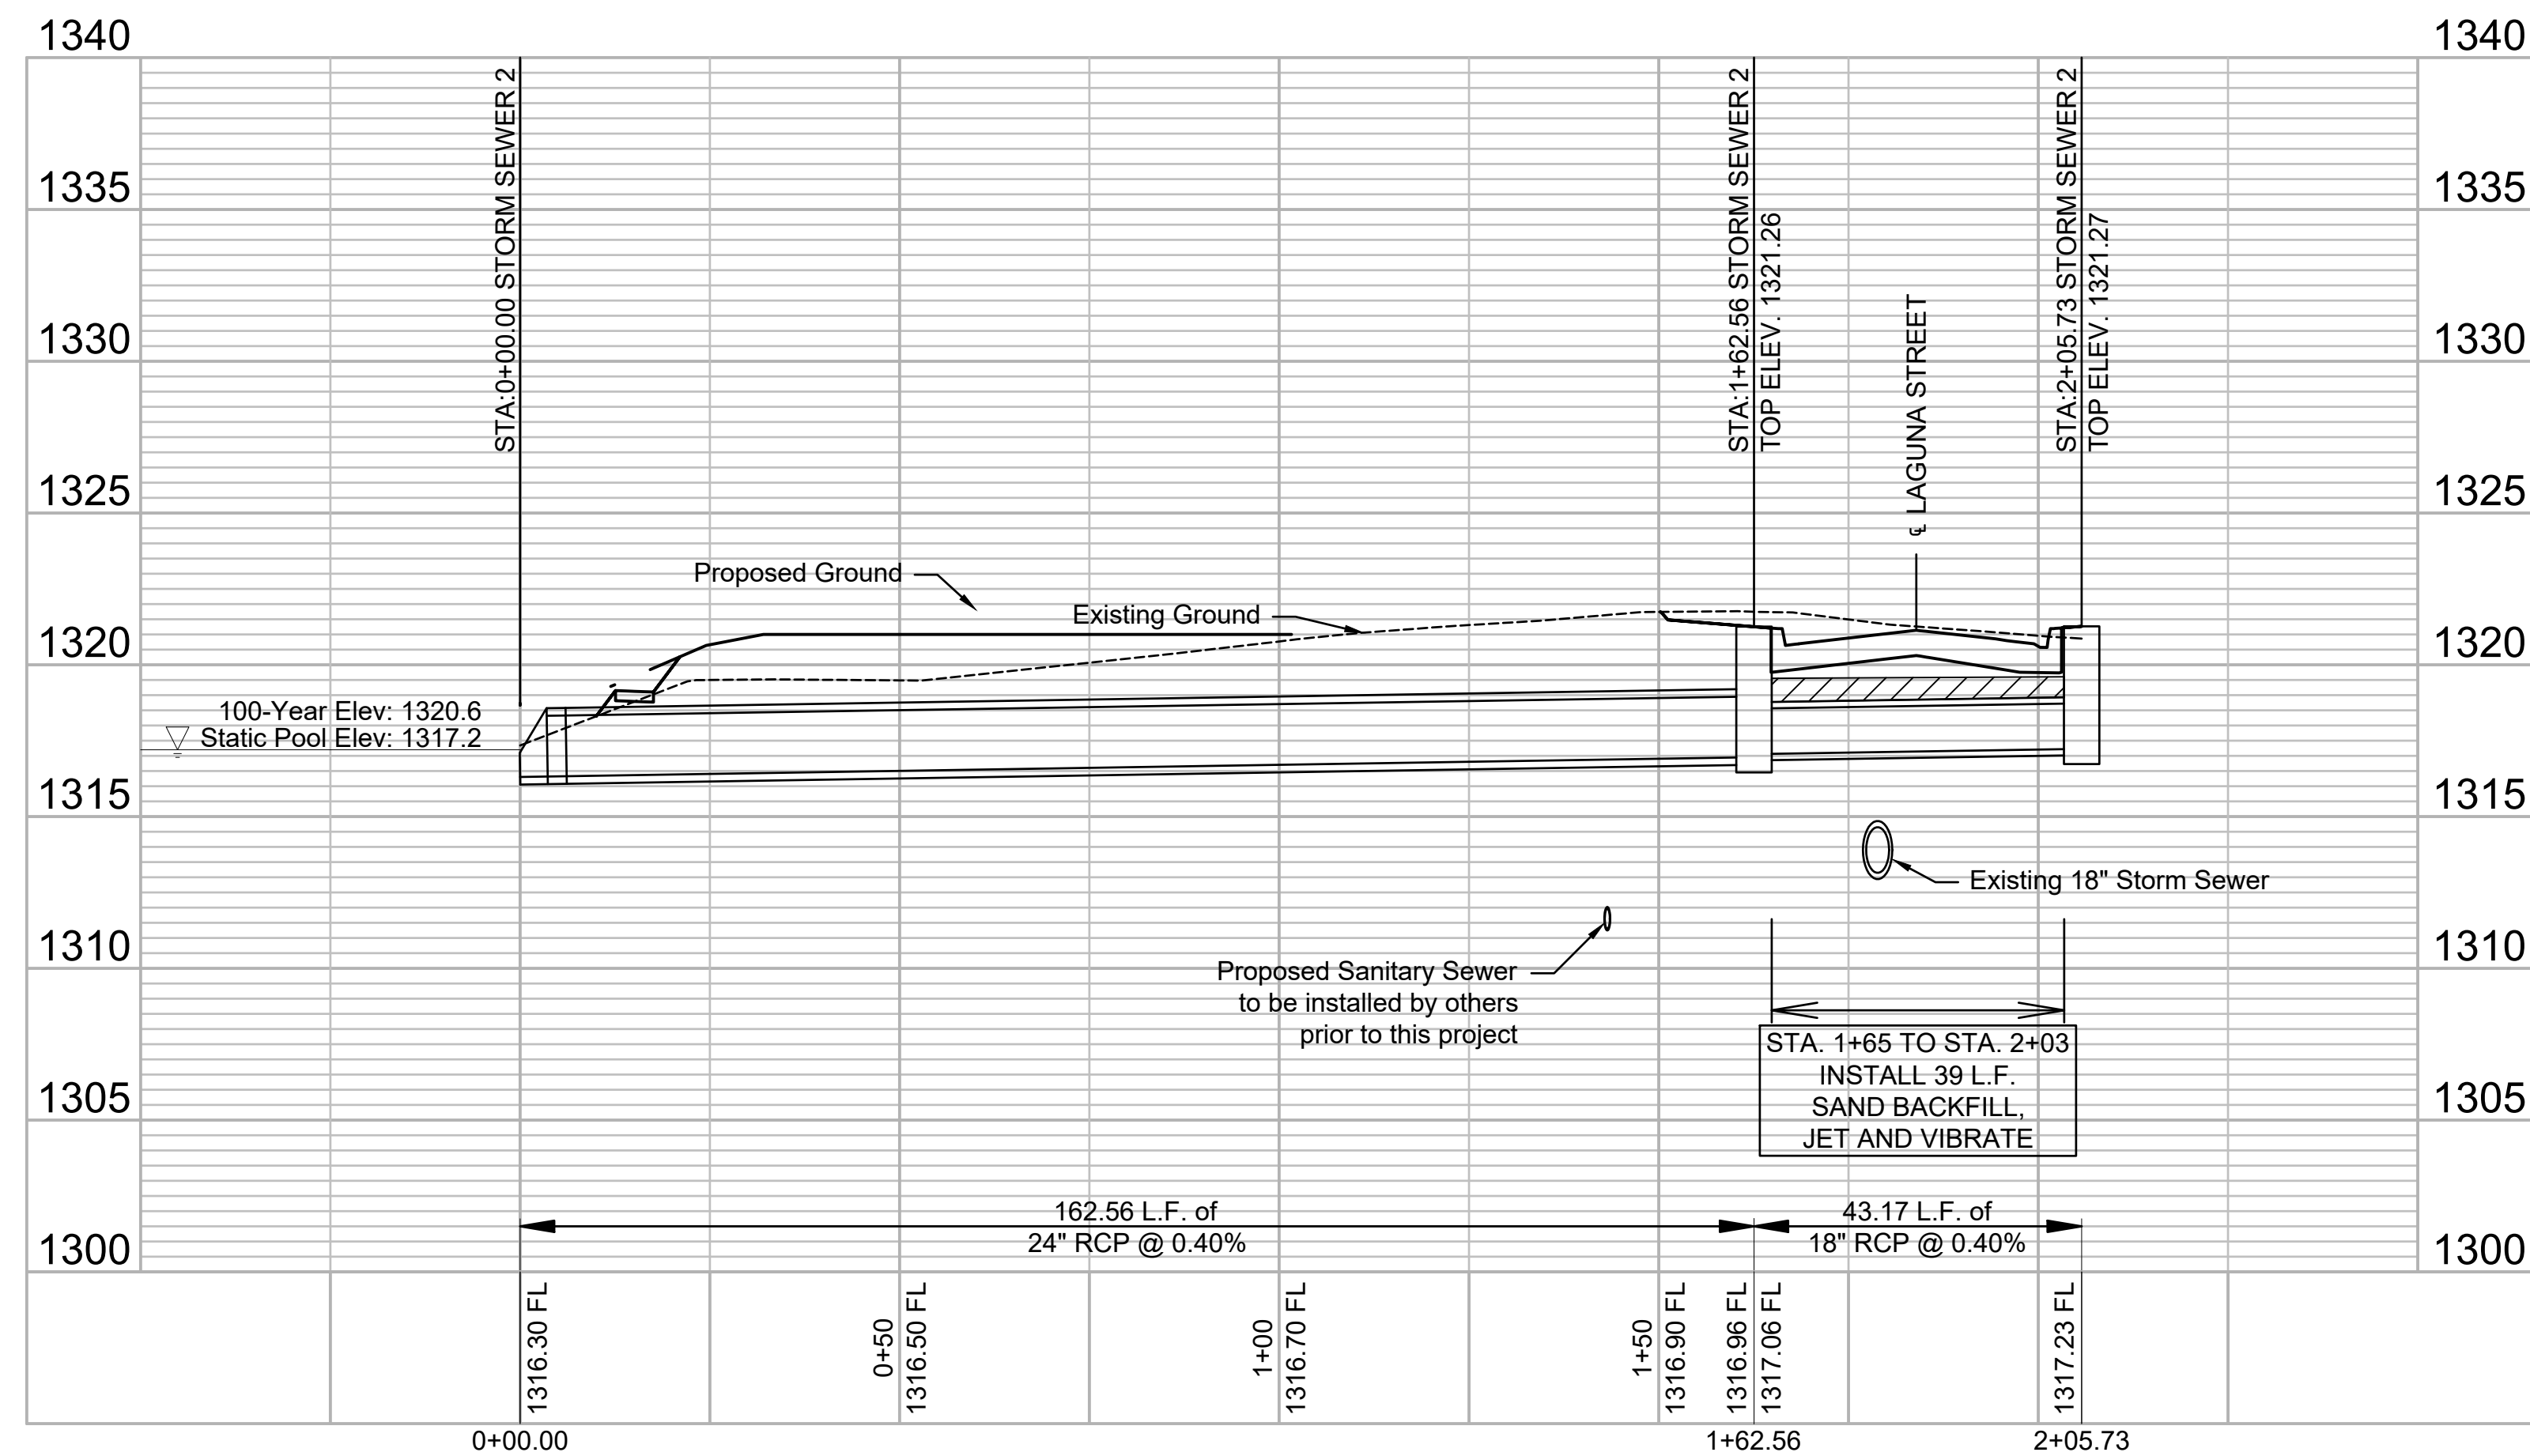


File: L:\2020\20T41005 - Clear Creek Ph. 6\Drawings\C3D\PAVING\STORM SEWER 2.dwg Last Save: 3/1/2021 1:21 PM Last saved by: CDJurey  
 Last plotted by: Jurey, Caleb D. Plot Date: 3/4/2021 8:41 AM Plotter used: None

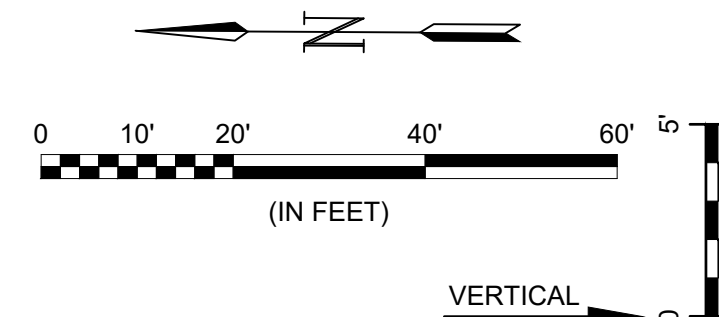

© 2021 GARVER, LLC  
 THIS DOCUMENT, ALONG WITH THE IDEAS AND DESIGNS CONVEYED HEREIN, SHALL BE CONSIDERED INSTRUMENTS OF PROFESSIONAL SERVICE AND ARE PROPERTY OF GARVER, LLC. ANY USE, REPRODUCTION, OR DISTRIBUTION OF THIS DOCUMENT, ALONG WITH THE IDEAS AND DESIGN CONTAINED HEREIN, IS PROHIBITED UNLESS AUTHORIZED IN WRITING BY GARVER, LLC OR EXPLICITLY ALLOWED IN THE GOVERNING PROFESSIONAL SERVICES AGREEMENT FOR THIS WORK.

REV.	DATE	DESCRIPTION	BY

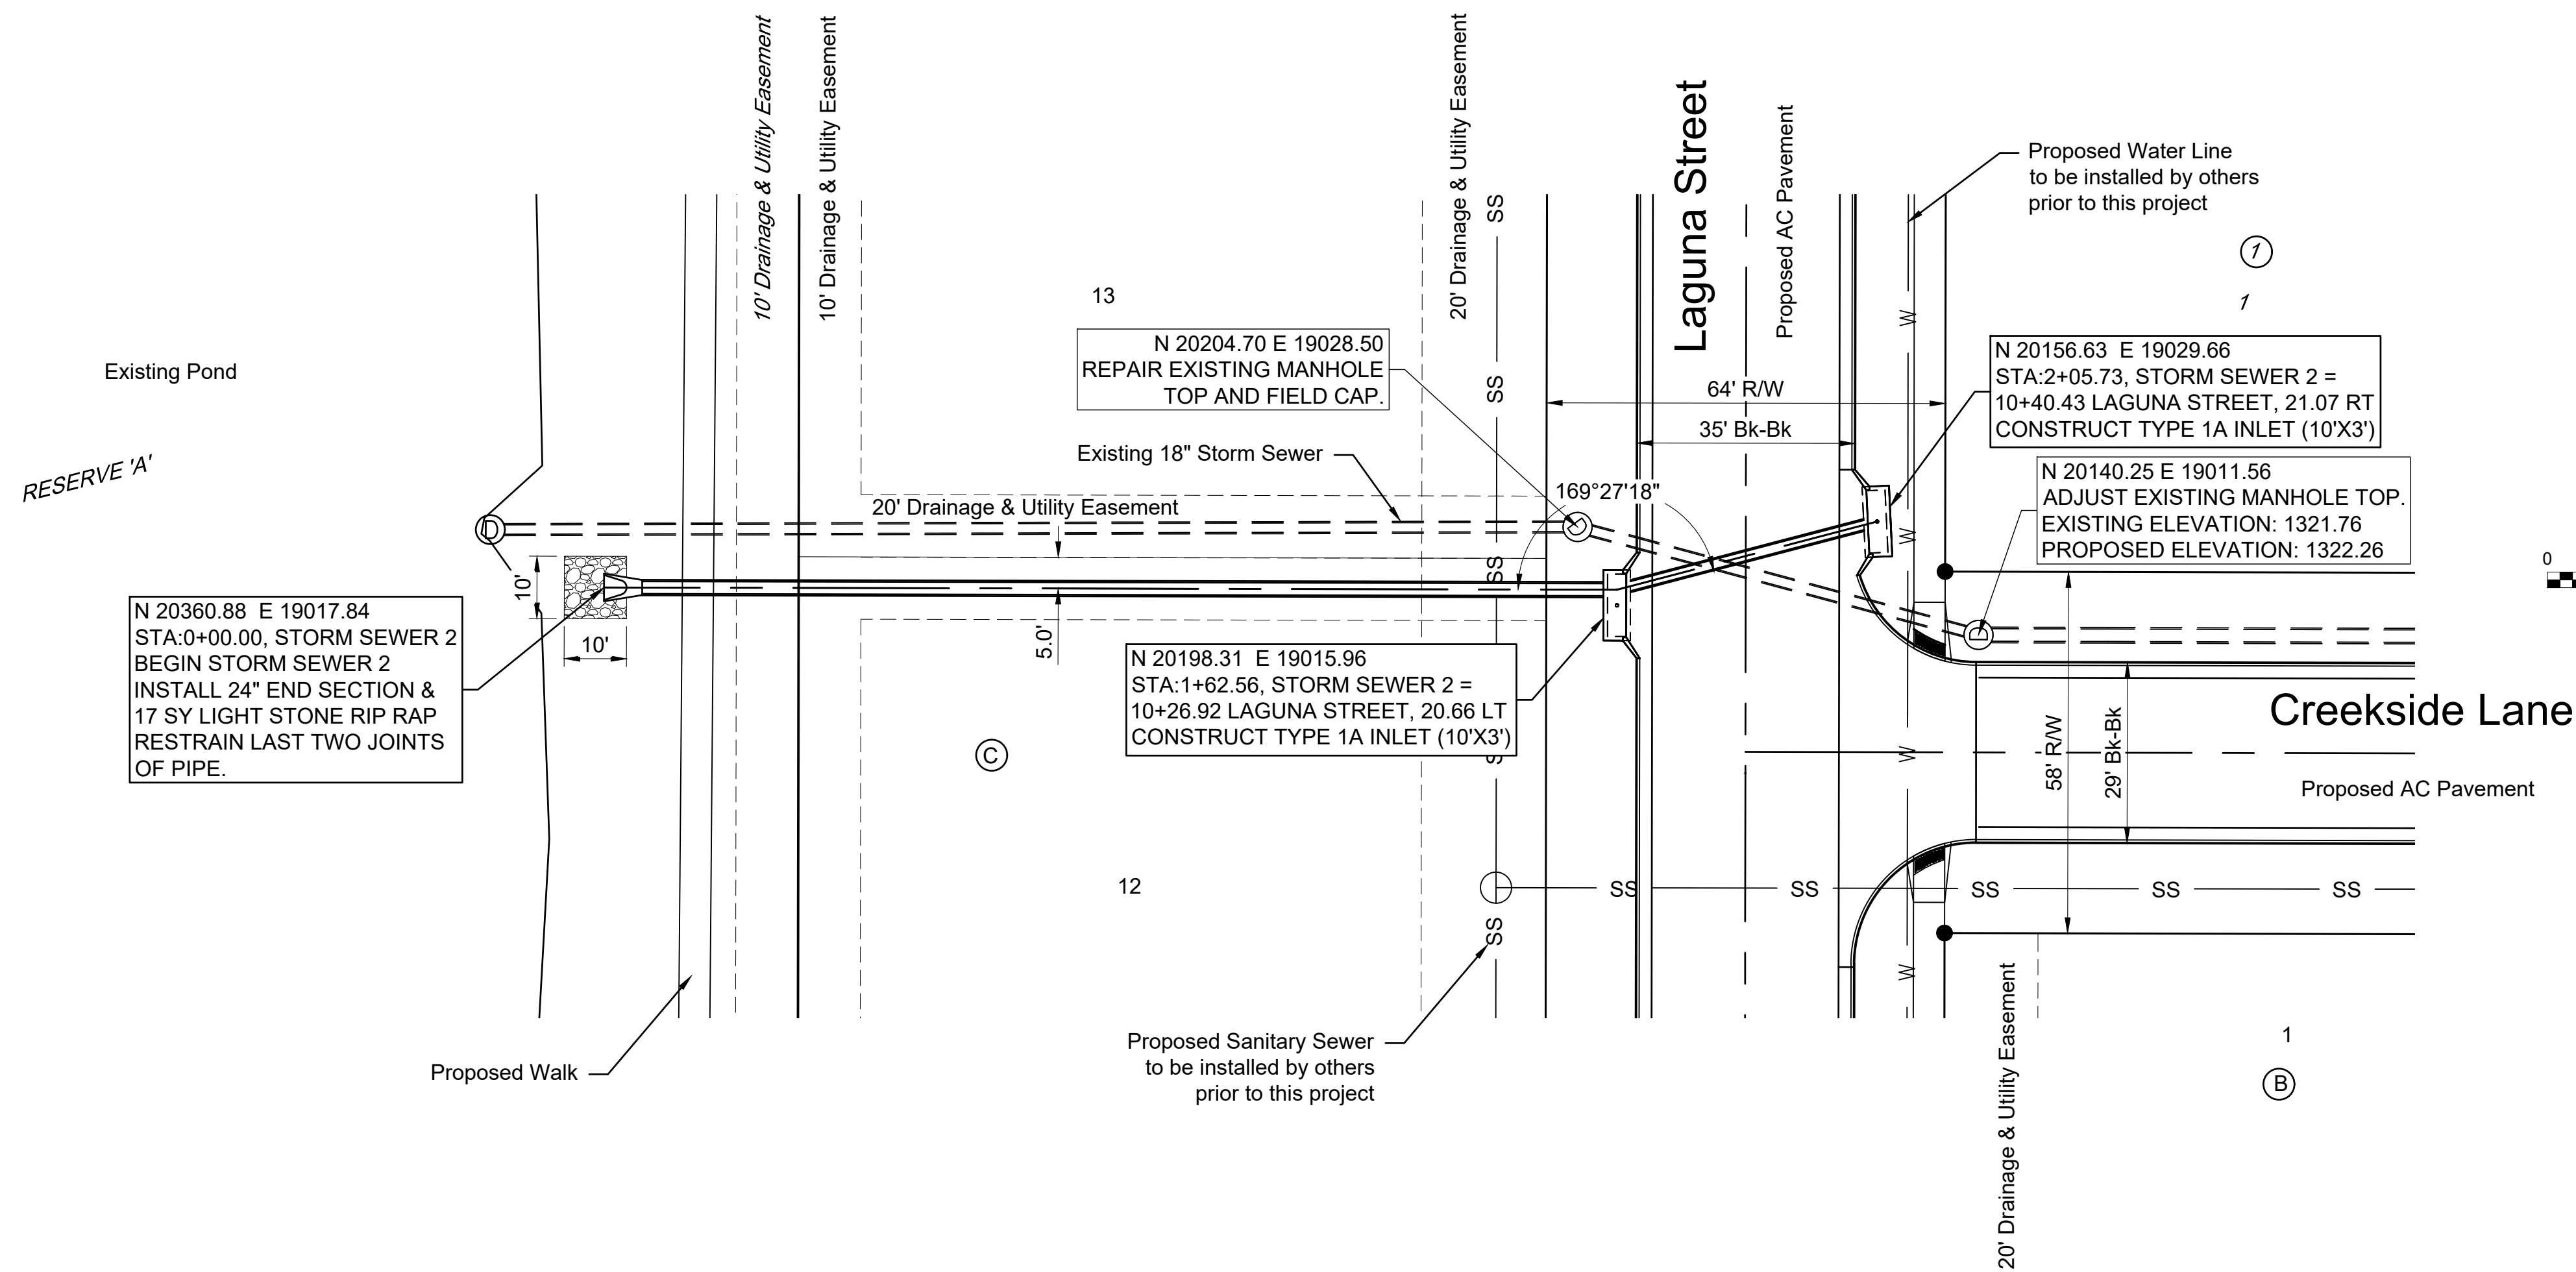

CITY OF WICHITA  
 WICHITA, KANSAS  
 CLEAR CREEK ADDITION  
 PAVING & DRAINAGE

STORM SEWER 2

JOB NO.: 20T41005  
 DATE: MAR 2021  
 DESIGNED BY: EJD  
 DRAWN BY: CDJ

BAR IS ONE INCH ON ORIGINAL DRAWING  
 IF NOT ONE INCH ON THIS SHEET, ADJUST SCALES ACCORDINGLY.

DRAWING NUMBER  
 -----

SHEET NUMBER **17** OF **31**