


DATE	BY	REFERENCES NOTED	REFERENCES CHECKED

Drawing Name: I:\595088\douglas.dwg
Drawn by: JGP
Plotted By: will 8-25-97

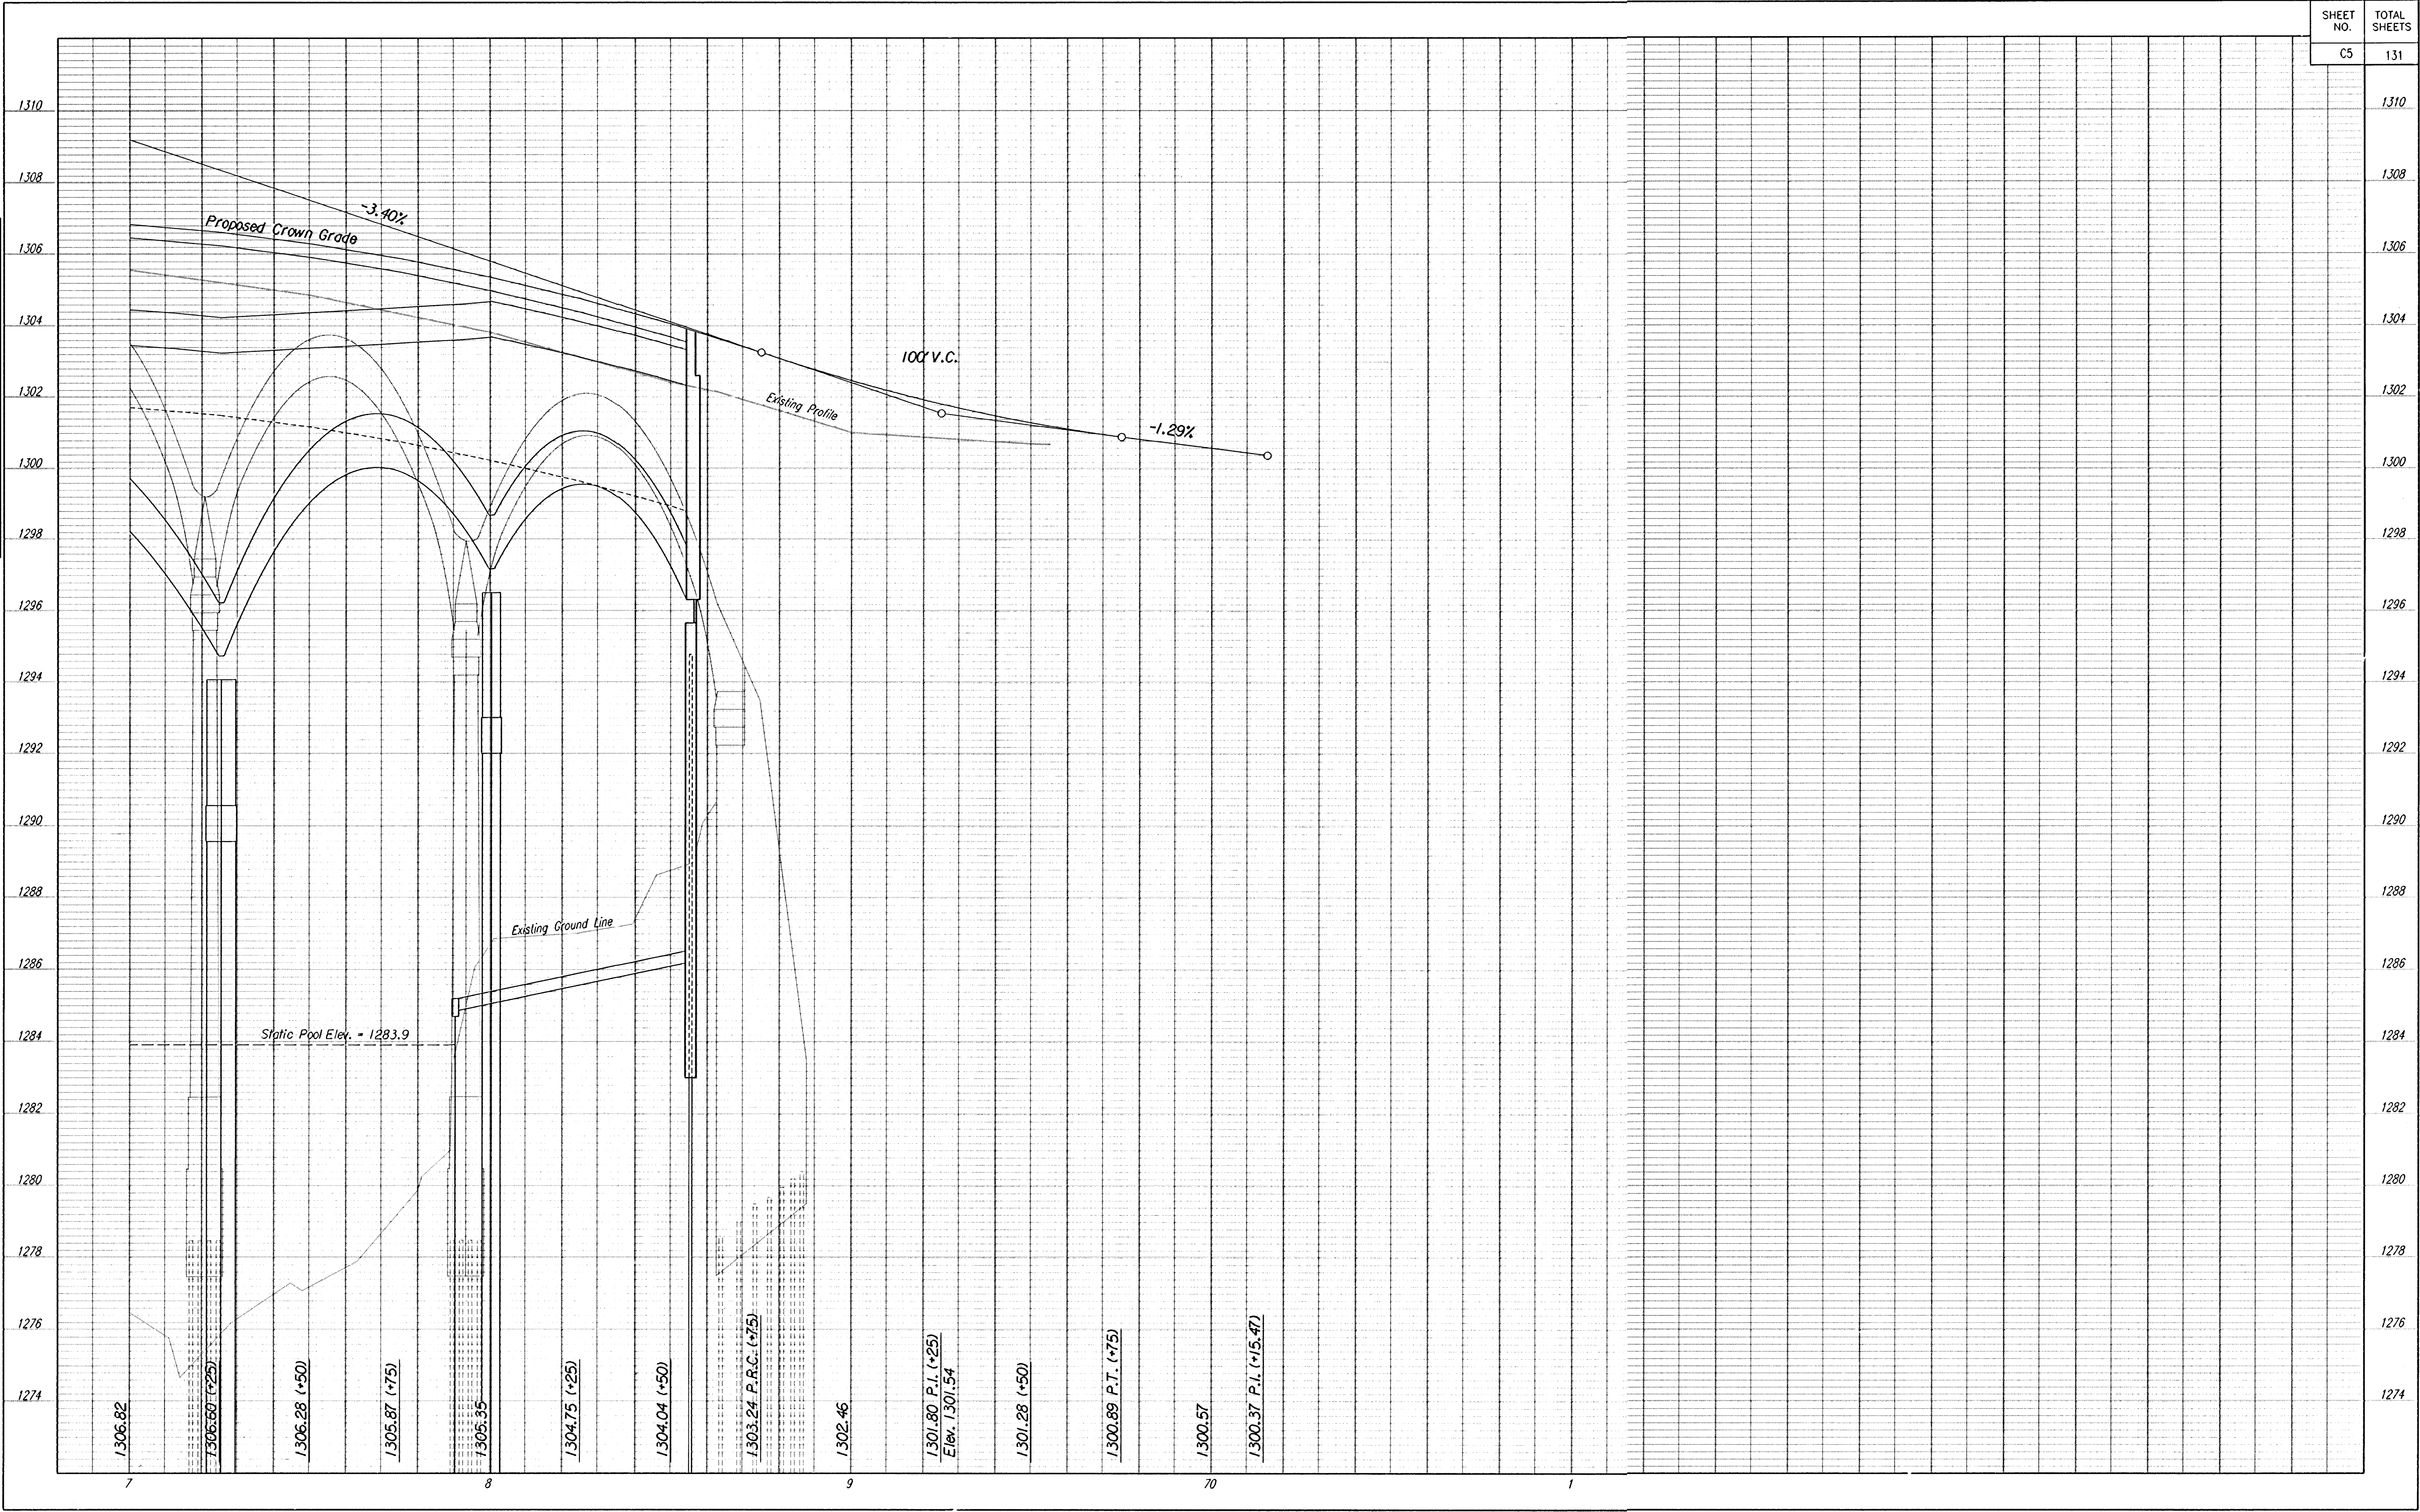

SHEET NO.	TOTAL SHEETS
C5	131

1310
1308
1306
1304
1302
1300
1298
1296
1294
1292
1290
1288
1286
1284
1282
1280
1278
1276
1274