

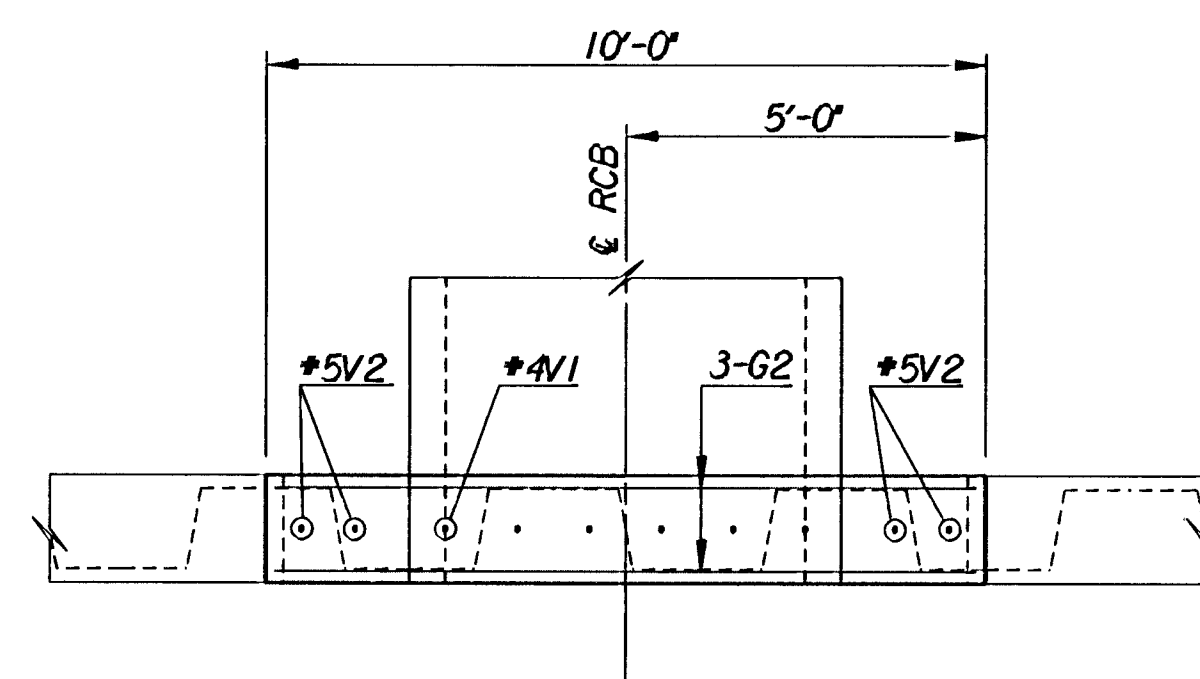


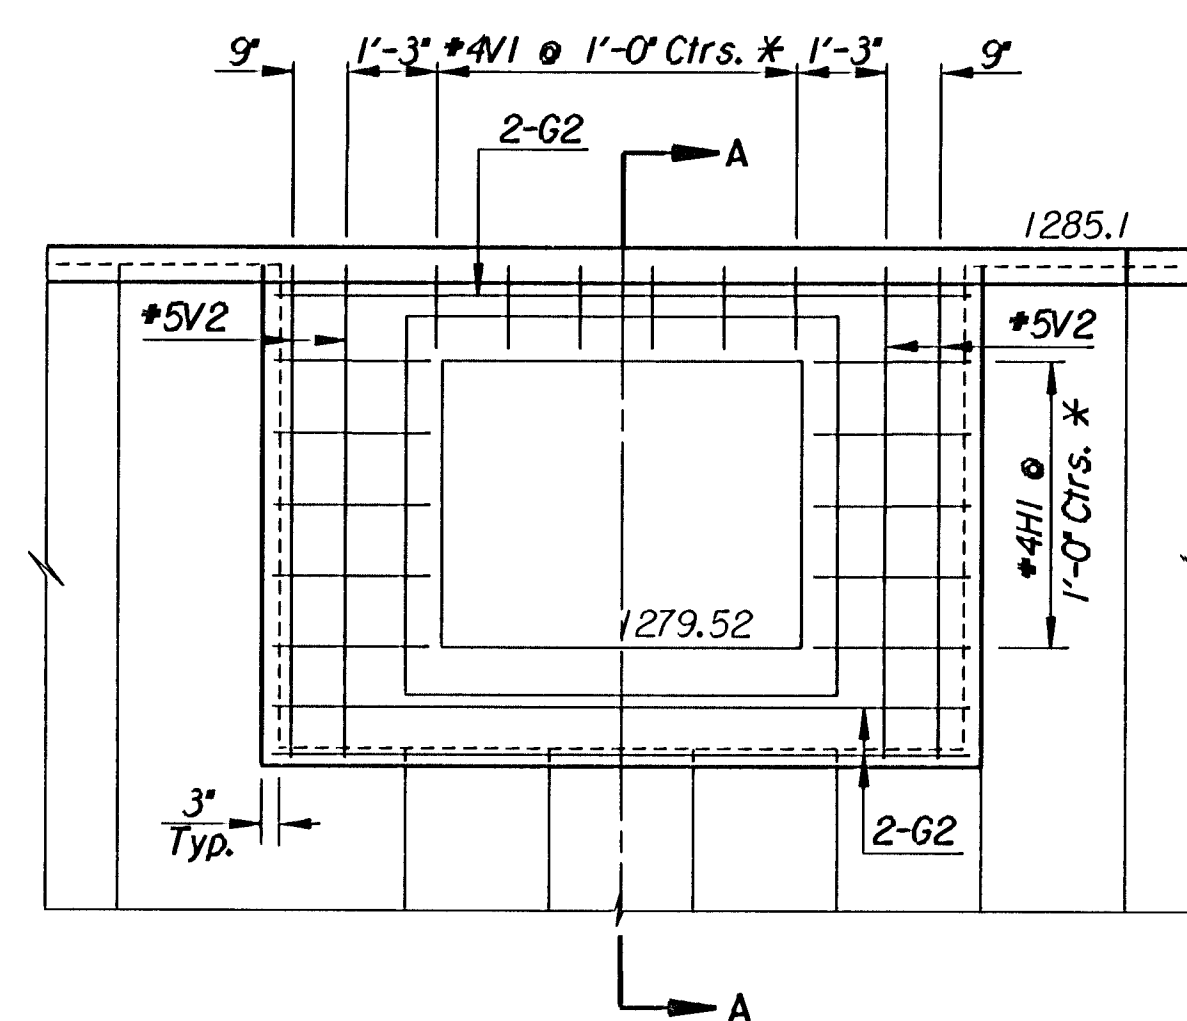

PLAN

ELEVATION


* Dowel & Grout 4"

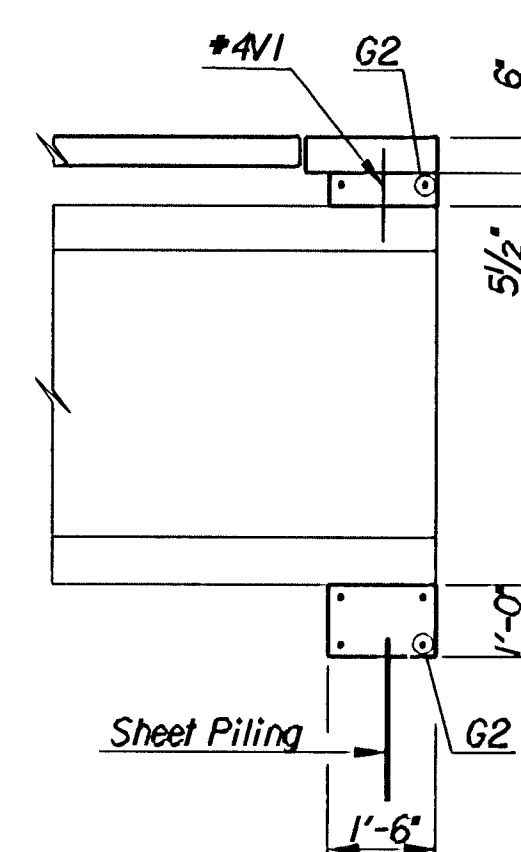


SECTION A-A

All reinforcing clearance to be 2".


See Sh. No. C9 for Reinforcing & Concrete Quantities & Notes.

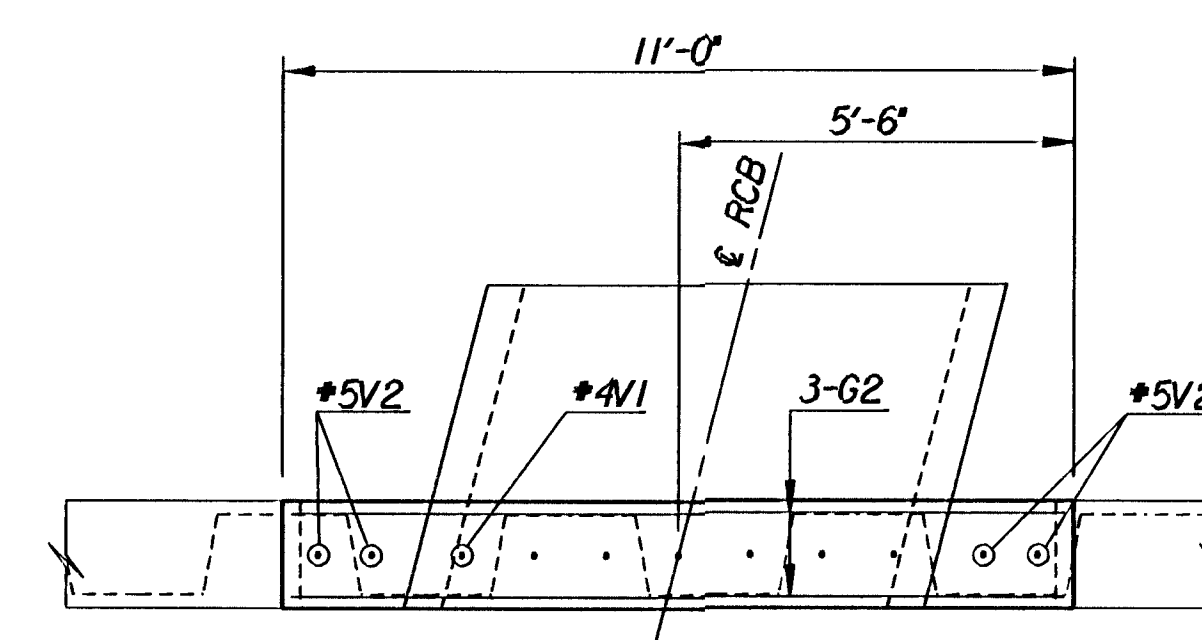

PLAN

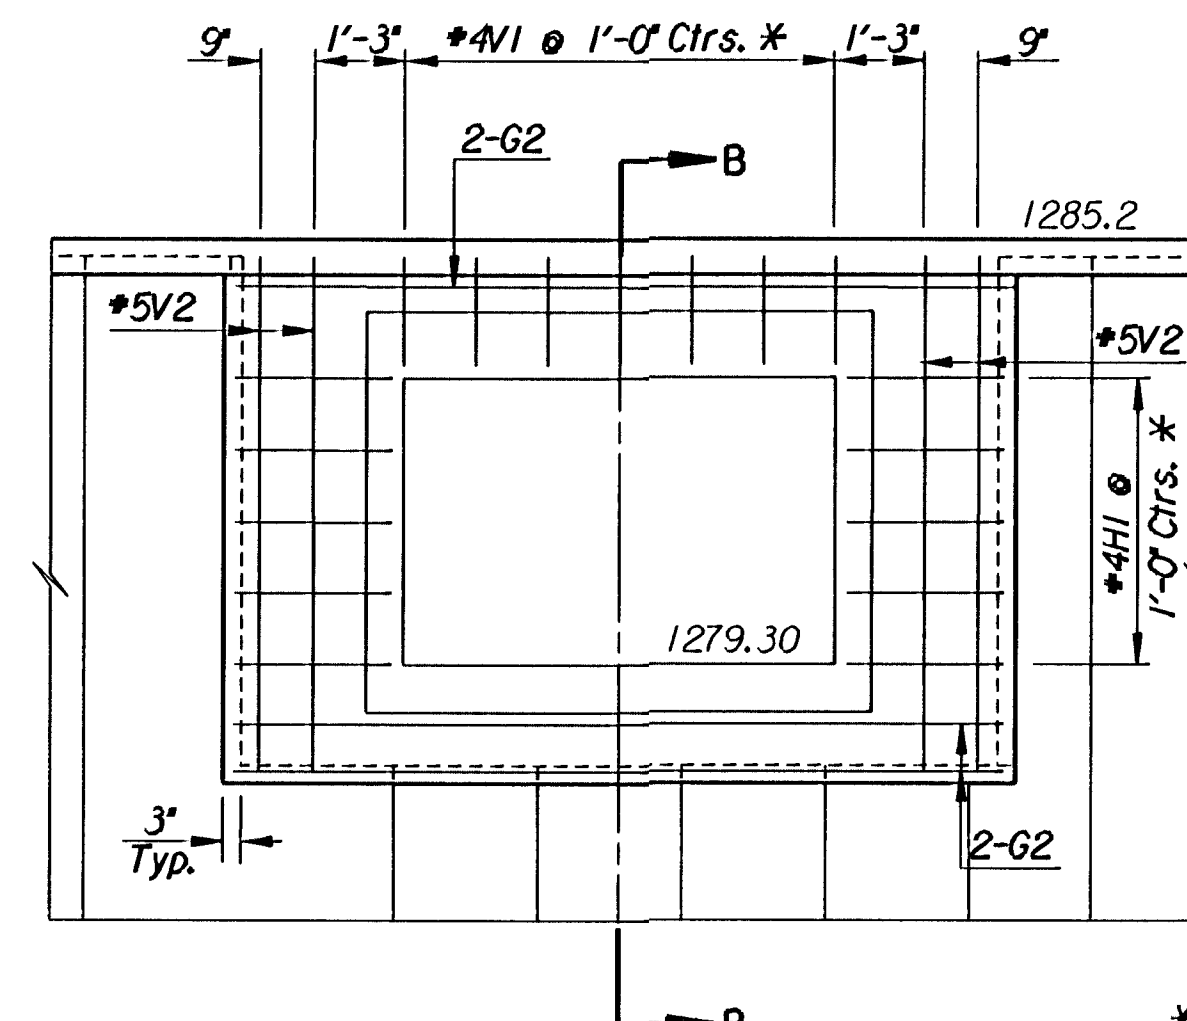ELEVATION

* Dowel & Grout 4"

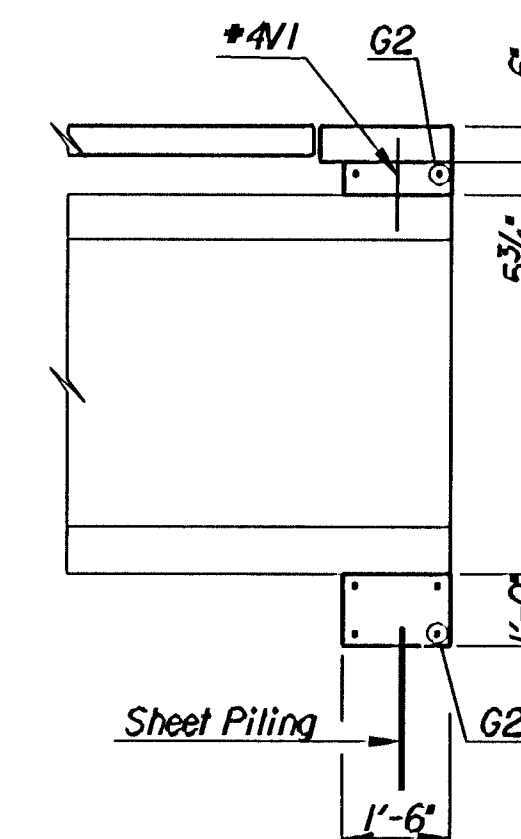

SECTION B-B

All reinforcing clearance to be 2".

See Sh. No. C7 for Reinforcing & Concrete Quantities & Notes.

I		
No.	Revisions	By Date

CITY OF WICHITA, KANSAS
 MICHAEL E. LINDEBAK, P.E.-CITY ENGINEER
 DOUGLAS AVENUE BRIDGE
 OVER ARKANSAS RIVER
HEADWALL DETAILS

CITY OF WICHITA PROJECT NO. 472-8272I

PROFESSIONAL ENGINEERING CONSULTANTS, P.A.
 ENGINEERS
 WICHITA, KANSAS

Designed by	R.W.A.	Checked by	R.A.S.
Drawn by	W.L.L.	Date	Sept. 1997 Job No. 95088-4