


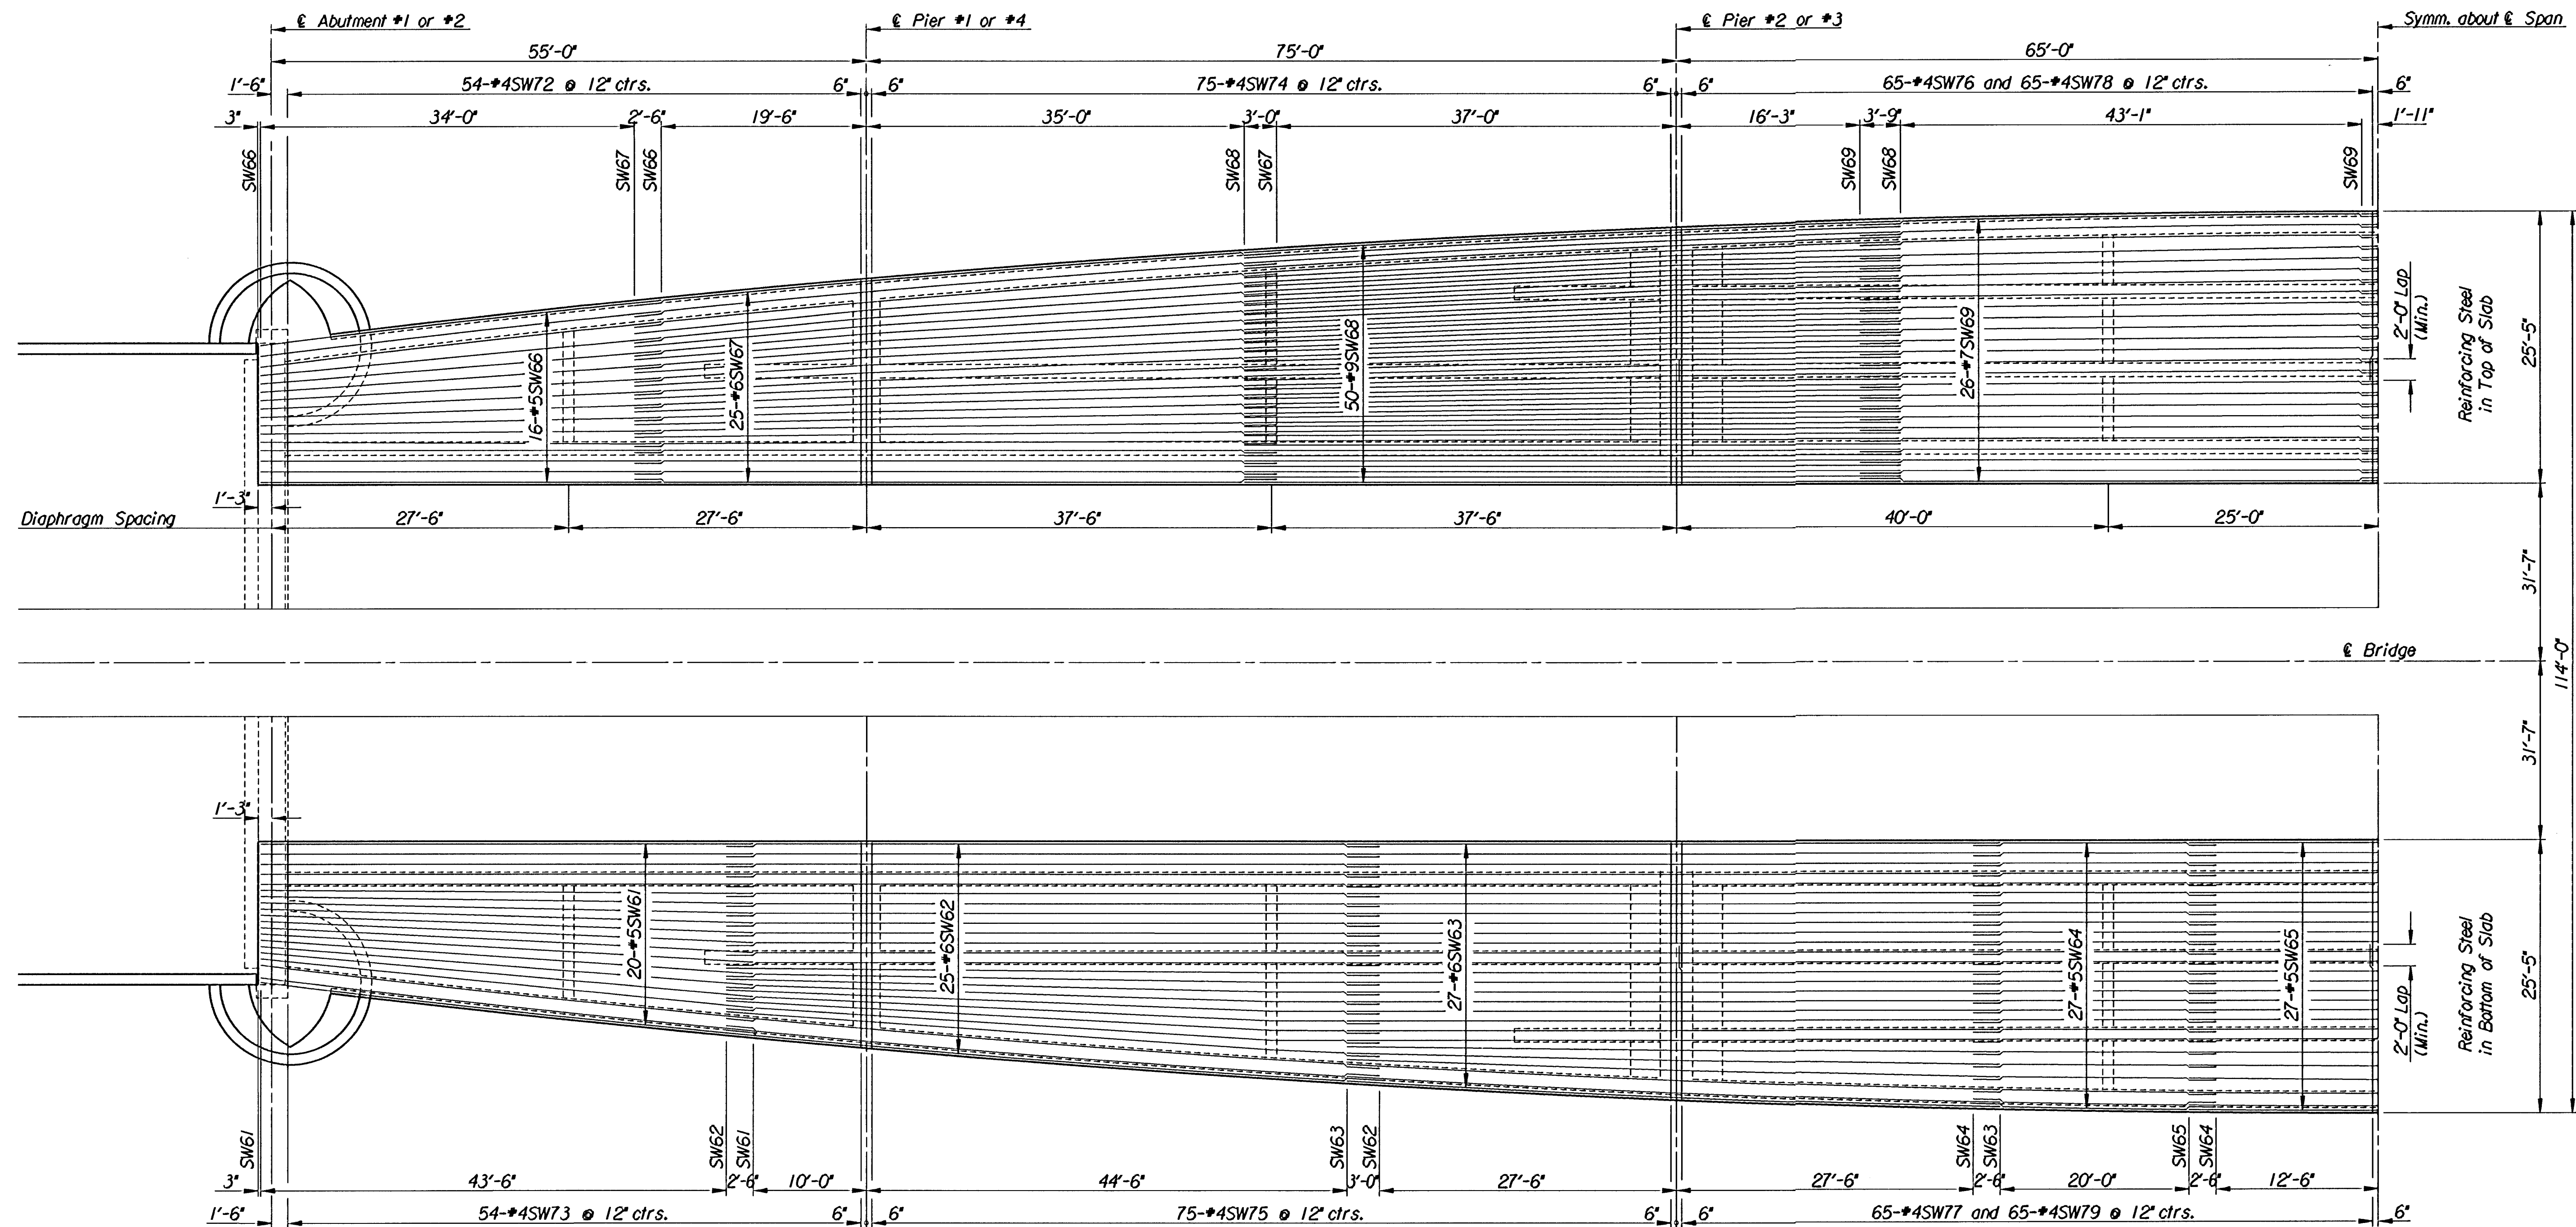

PARTIAL PLAN

I			
No.	Revisions	By	Date
CITY OF WICHITA, KANSAS MICHAEL E. LINDEBAK, P.E.-CITY ENGINEER DOUGLAS AVENUE BRIDGE OVER ARKANSAS RIVER SUPERSTRUCTURE LAYOUT SIDEWALK			
CITY OF WICHITA PROJECT NO. 472-8272I			
PROFESSIONAL ENGINEERING CONSULTANTS, P.A. ENGINEERS WICHITA, KANSAS			
Designed by	P.D.F.	Checked by	R.A.S.
Drawn by	W.L.L.	Date	Sept. 1997
		Job No.	95088-4

i:/1995/95088/douglas/supplaysw.dgn
drawn by : wll
plotted by : ras 8-28-97