


REFERENCES NOTED
REFERENCES CHECKED

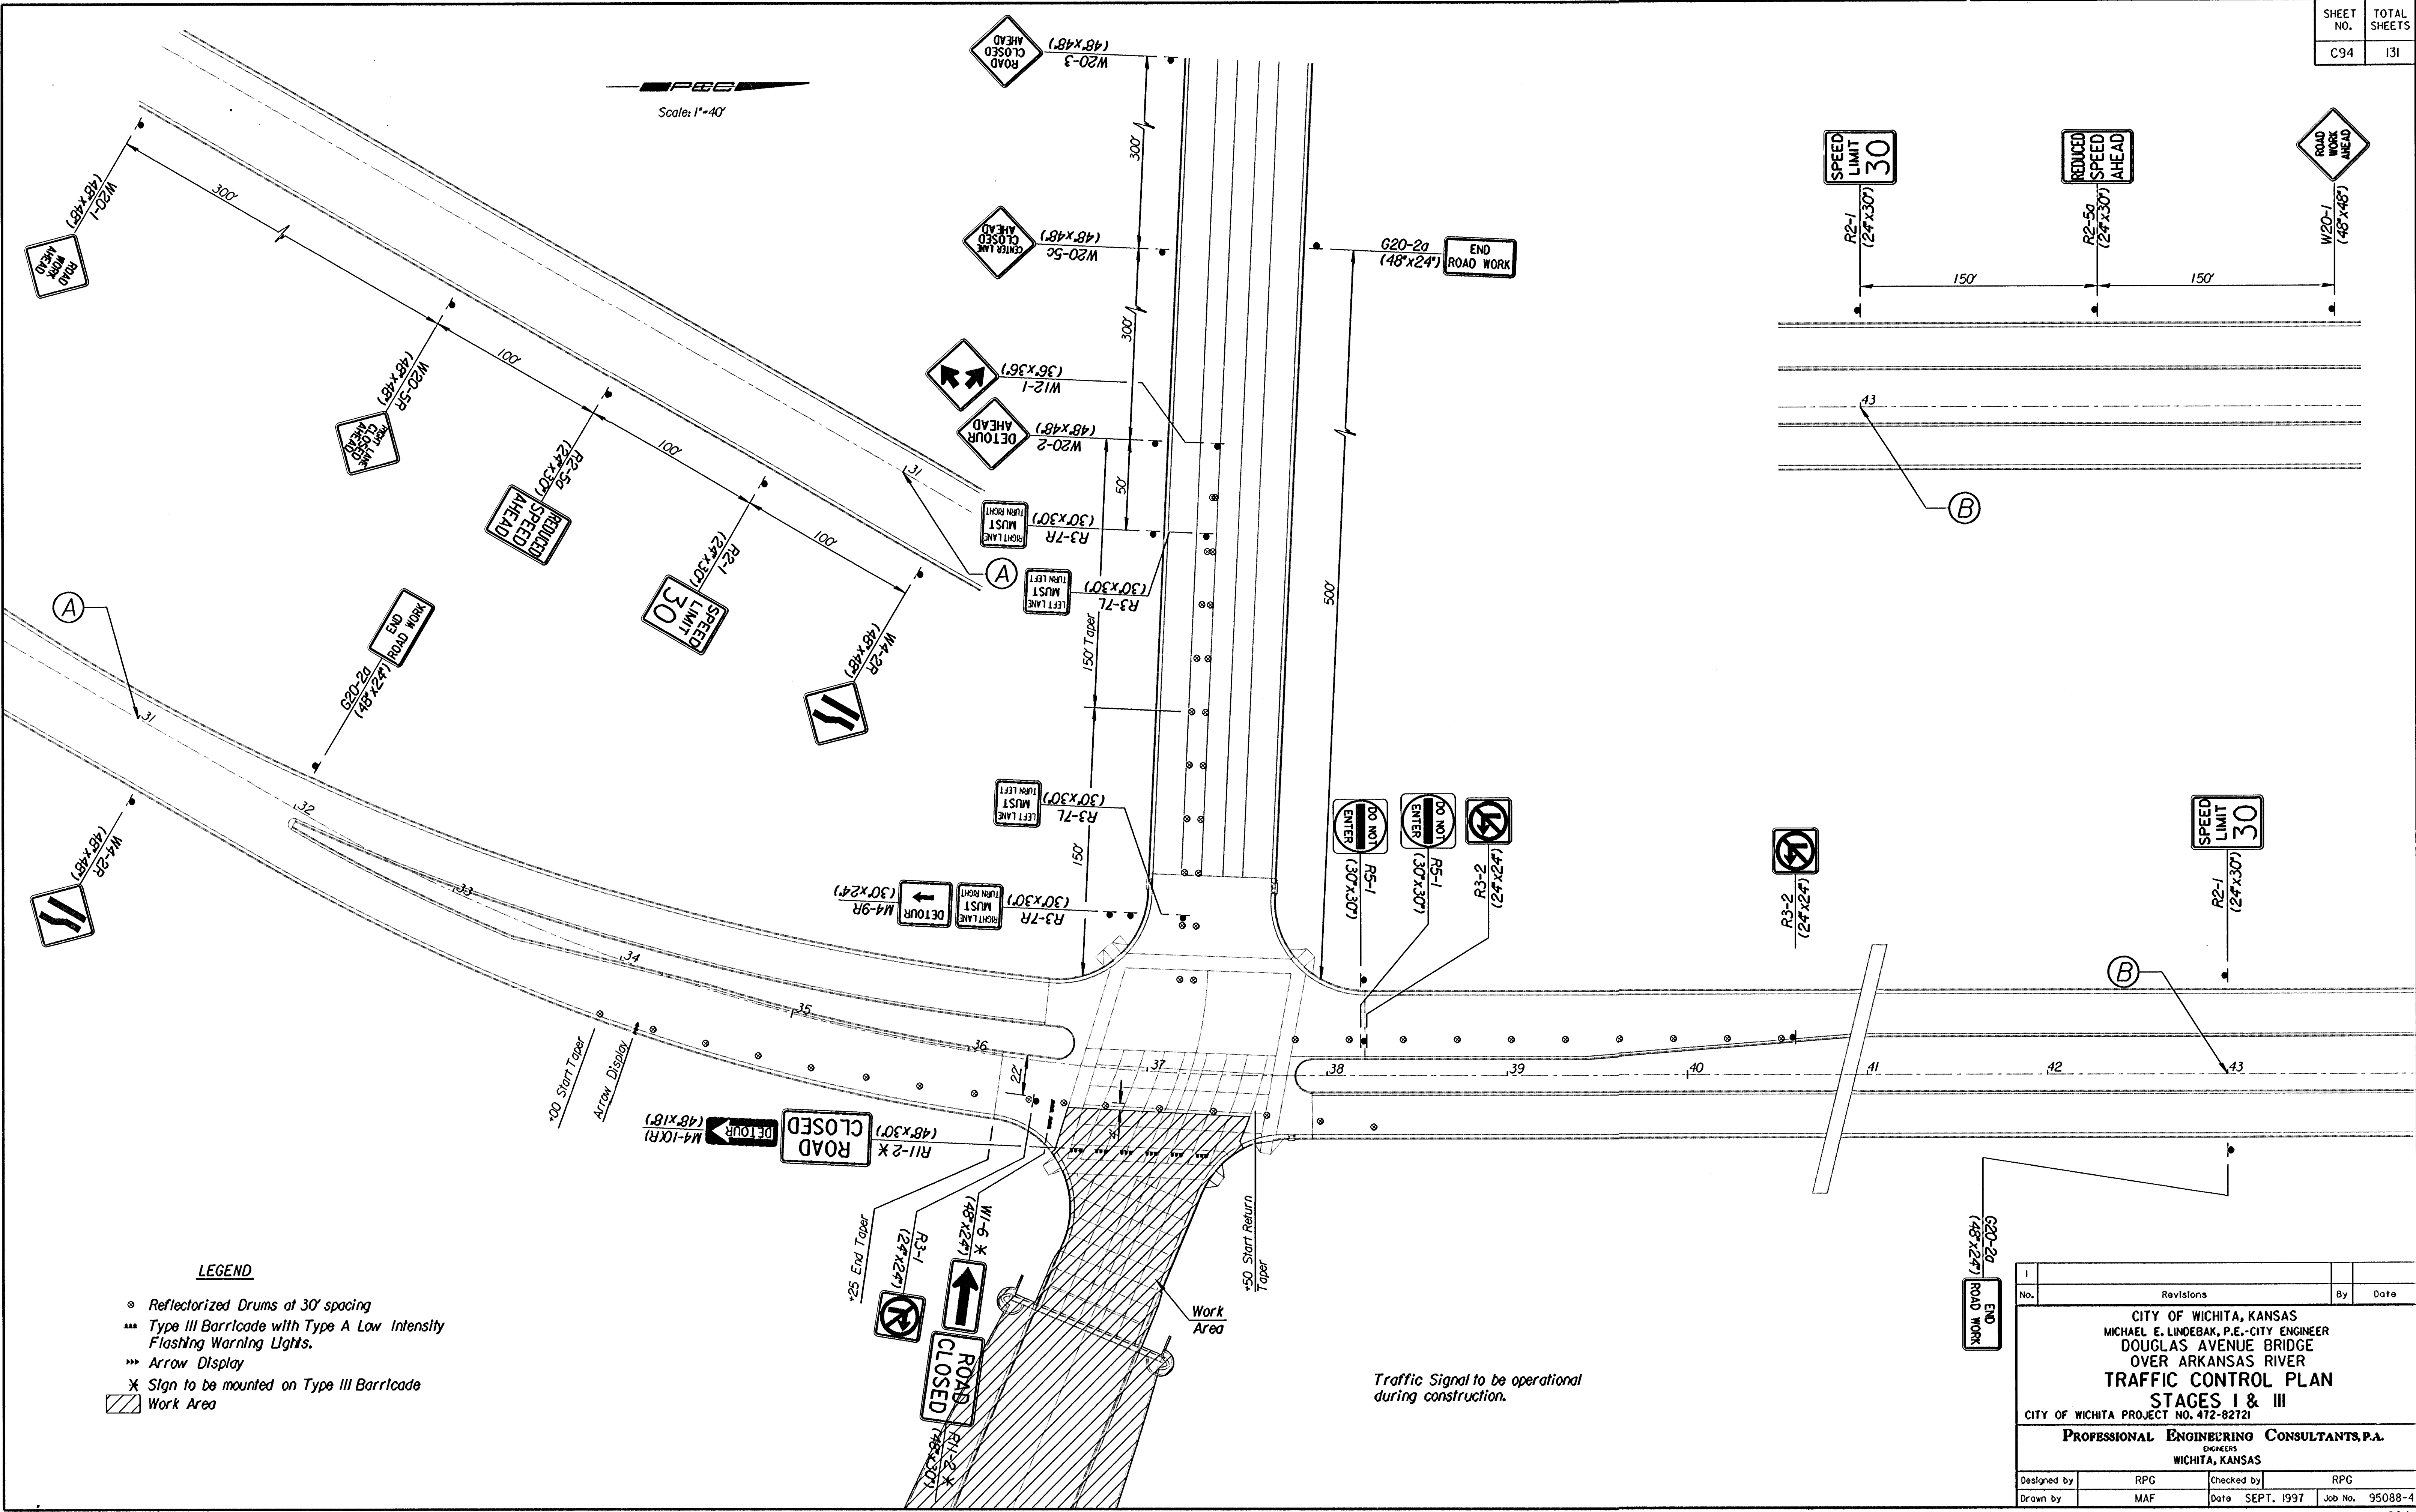

1/1995/95088/douglas/trafficplan2.dgn
Drawn by: mat
Plotted by: wil 1-16-98

LEGEND

- ◉ Reflectorized Drums at 30' spacing
- ▬ Type III Barricade with Type A Low Intensity Flashing Warning Lights.
- ➡ Arrow Display
- * Sign to be mounted on Type III Barricade
- ▨ Work Area

No.	Revisions	By	Date
1			
CITY OF WICHITA, KANSAS MICHAEL E. LINDEBAK, P.E.-CITY ENGINEER DOUGLAS AVENUE BRIDGE OVER ARKANSAS RIVER TRAFFIC CONTROL PLAN STAGES I & III CITY OF WICHITA PROJECT NO. 472-82721 PROFESSIONAL ENGINEERING CONSULTANTS, P.A. ENGINEERS WICHITA, KANSAS			
Designed by	RPG	Checked by	RPG
Drawn by	MAF	Date	SEPT. 1997
		Job No.	95088-4