


DATE	
BY	
SIGNED	
PLOTTED	
NOTE BOOK	
AREAS CHECKED	
NO.	

Drawing Name : i:\1995\15088.dwg
 Plotted By : wil 8-27-97

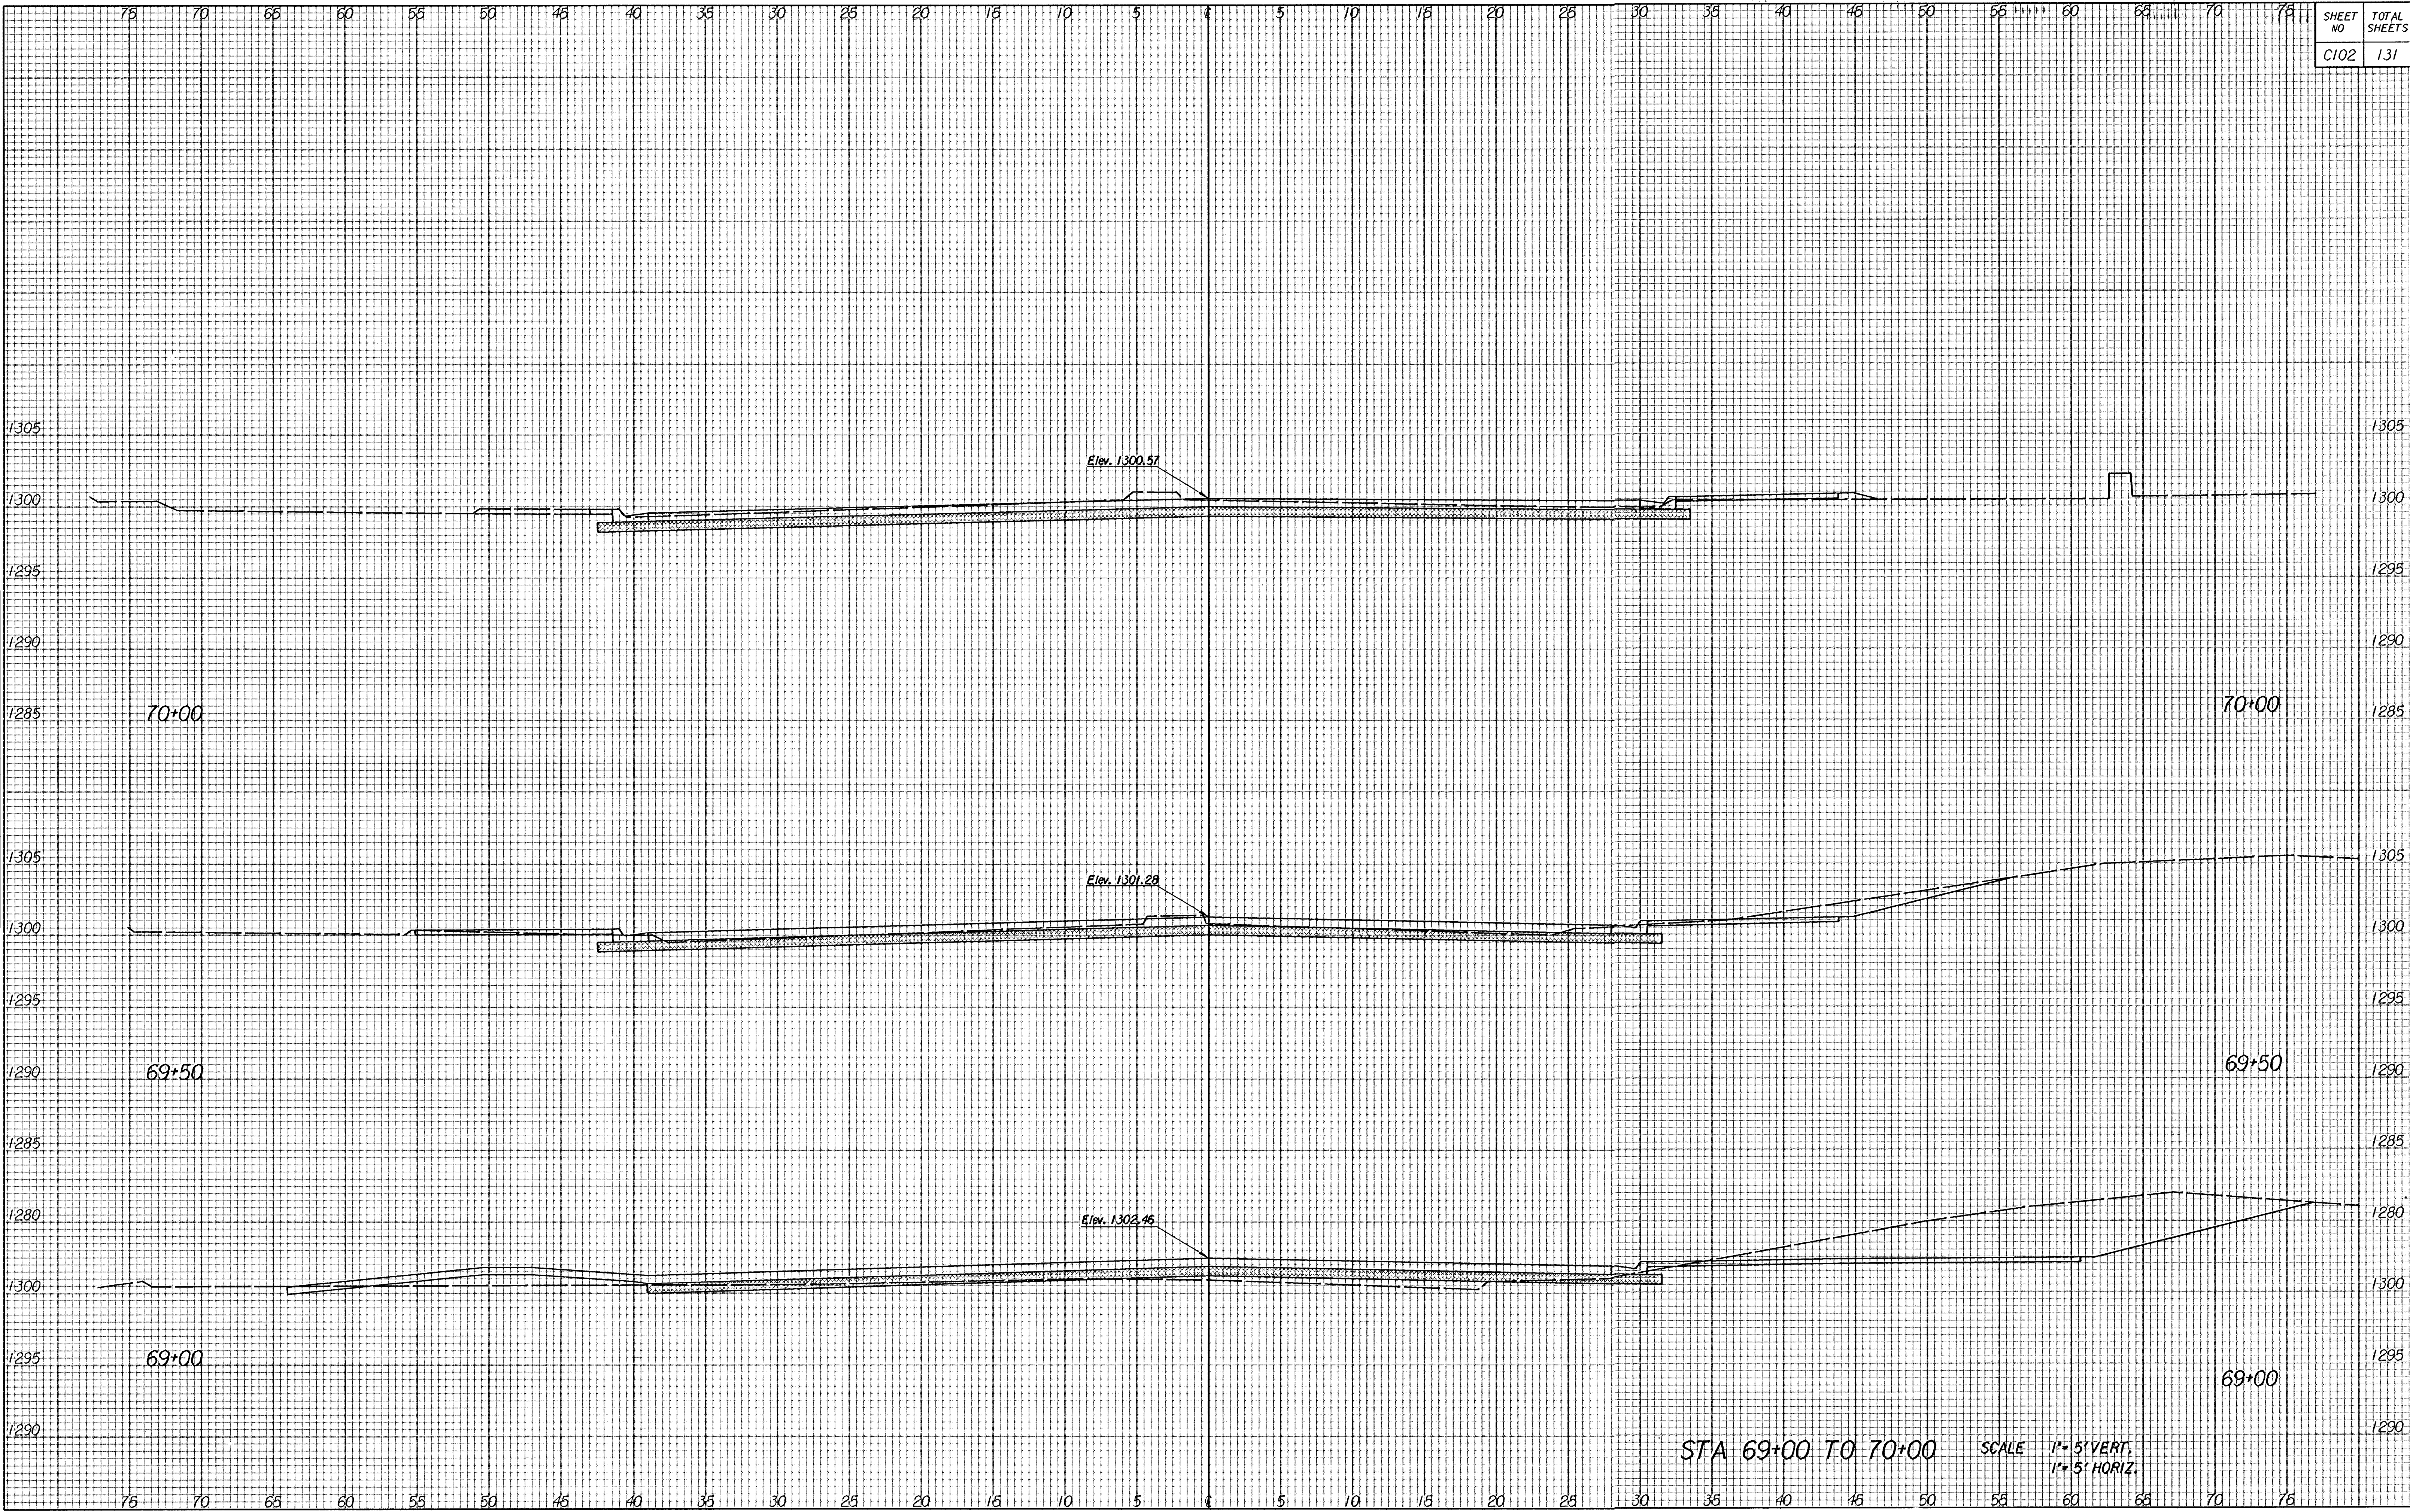

STA 69+00 TO 70+00

SCALE 1" = 5' VERT.
 1" = 5' HORIZ.