


PAVING NOTES

- GREY CONC. TOPPING SLAB TO BE 2" POURED IN PLACE CONCRETE W/ FIBER REINFORCING.
- SHINER EDGES • CONC. SLABS TO BE 6" TYP.
- UNIT PAVERS TO BE INSTALLED ON 1/8" SHIMS WITH SPACERS BETWEEN - SEE T/A15.

PAVER SCHEDULE

DESIGNATION	MANUFACTURER/PRODUCT LINE	COLOR / TEXTURE	SIZE *
TYPE A	MAUSAU TERRA-PAVER TYPE 3 OR APPROVED EQUAL	5X 441	2" THICK
TYPE B	MAUSAU TERRA-PAVER TYPE 3 OR APPROVED EQUAL	FDX 500	2" THICK

* PAVER SIZE IS 18"x18", 18"x24", & 24"x24" CUT TO FIT PATTERN INDICATED.

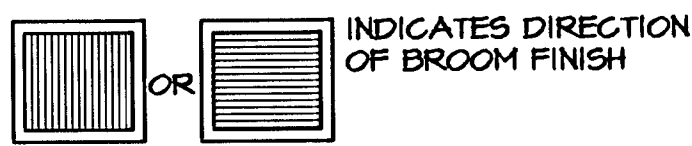


GREY CONCRETE TOPPING W/ 6" SHINER EDGE
BRIDGE LIGHTING ELEMENT-TYP.

TYPE I GUARDRAIL TERMINATION - SEE 2/A10 (TYP.)

STAIR SECTION & WALKWAY

1 0' 2' 4' 6' 1/4"=1'-0"


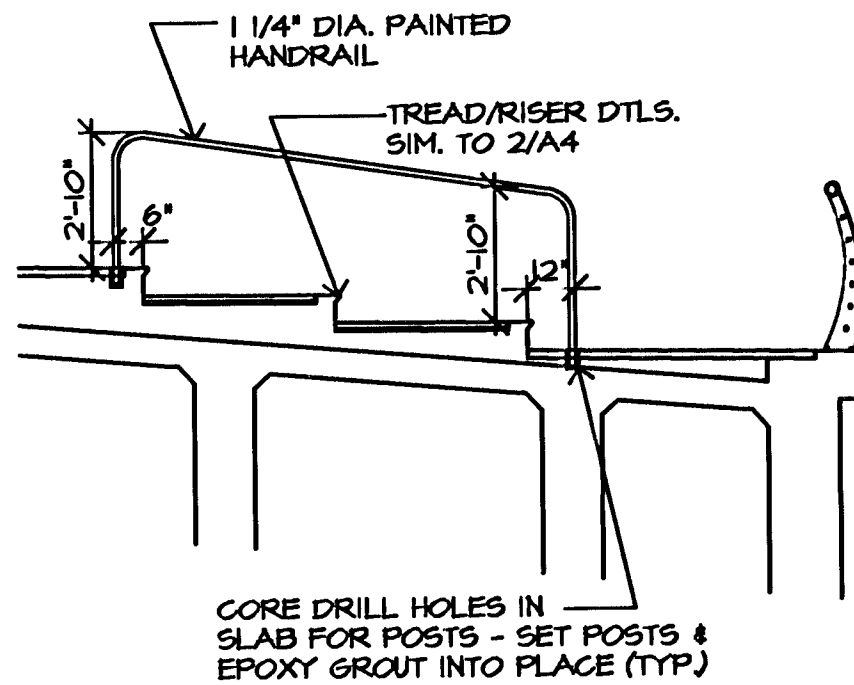


CONC. JOINT BRACING
FOR LATER JOINT SPACING

A ENLARGED PLAN

0' 4' 8' 12' 1/8"=1'-0"


TYPICAL HALF SPAN

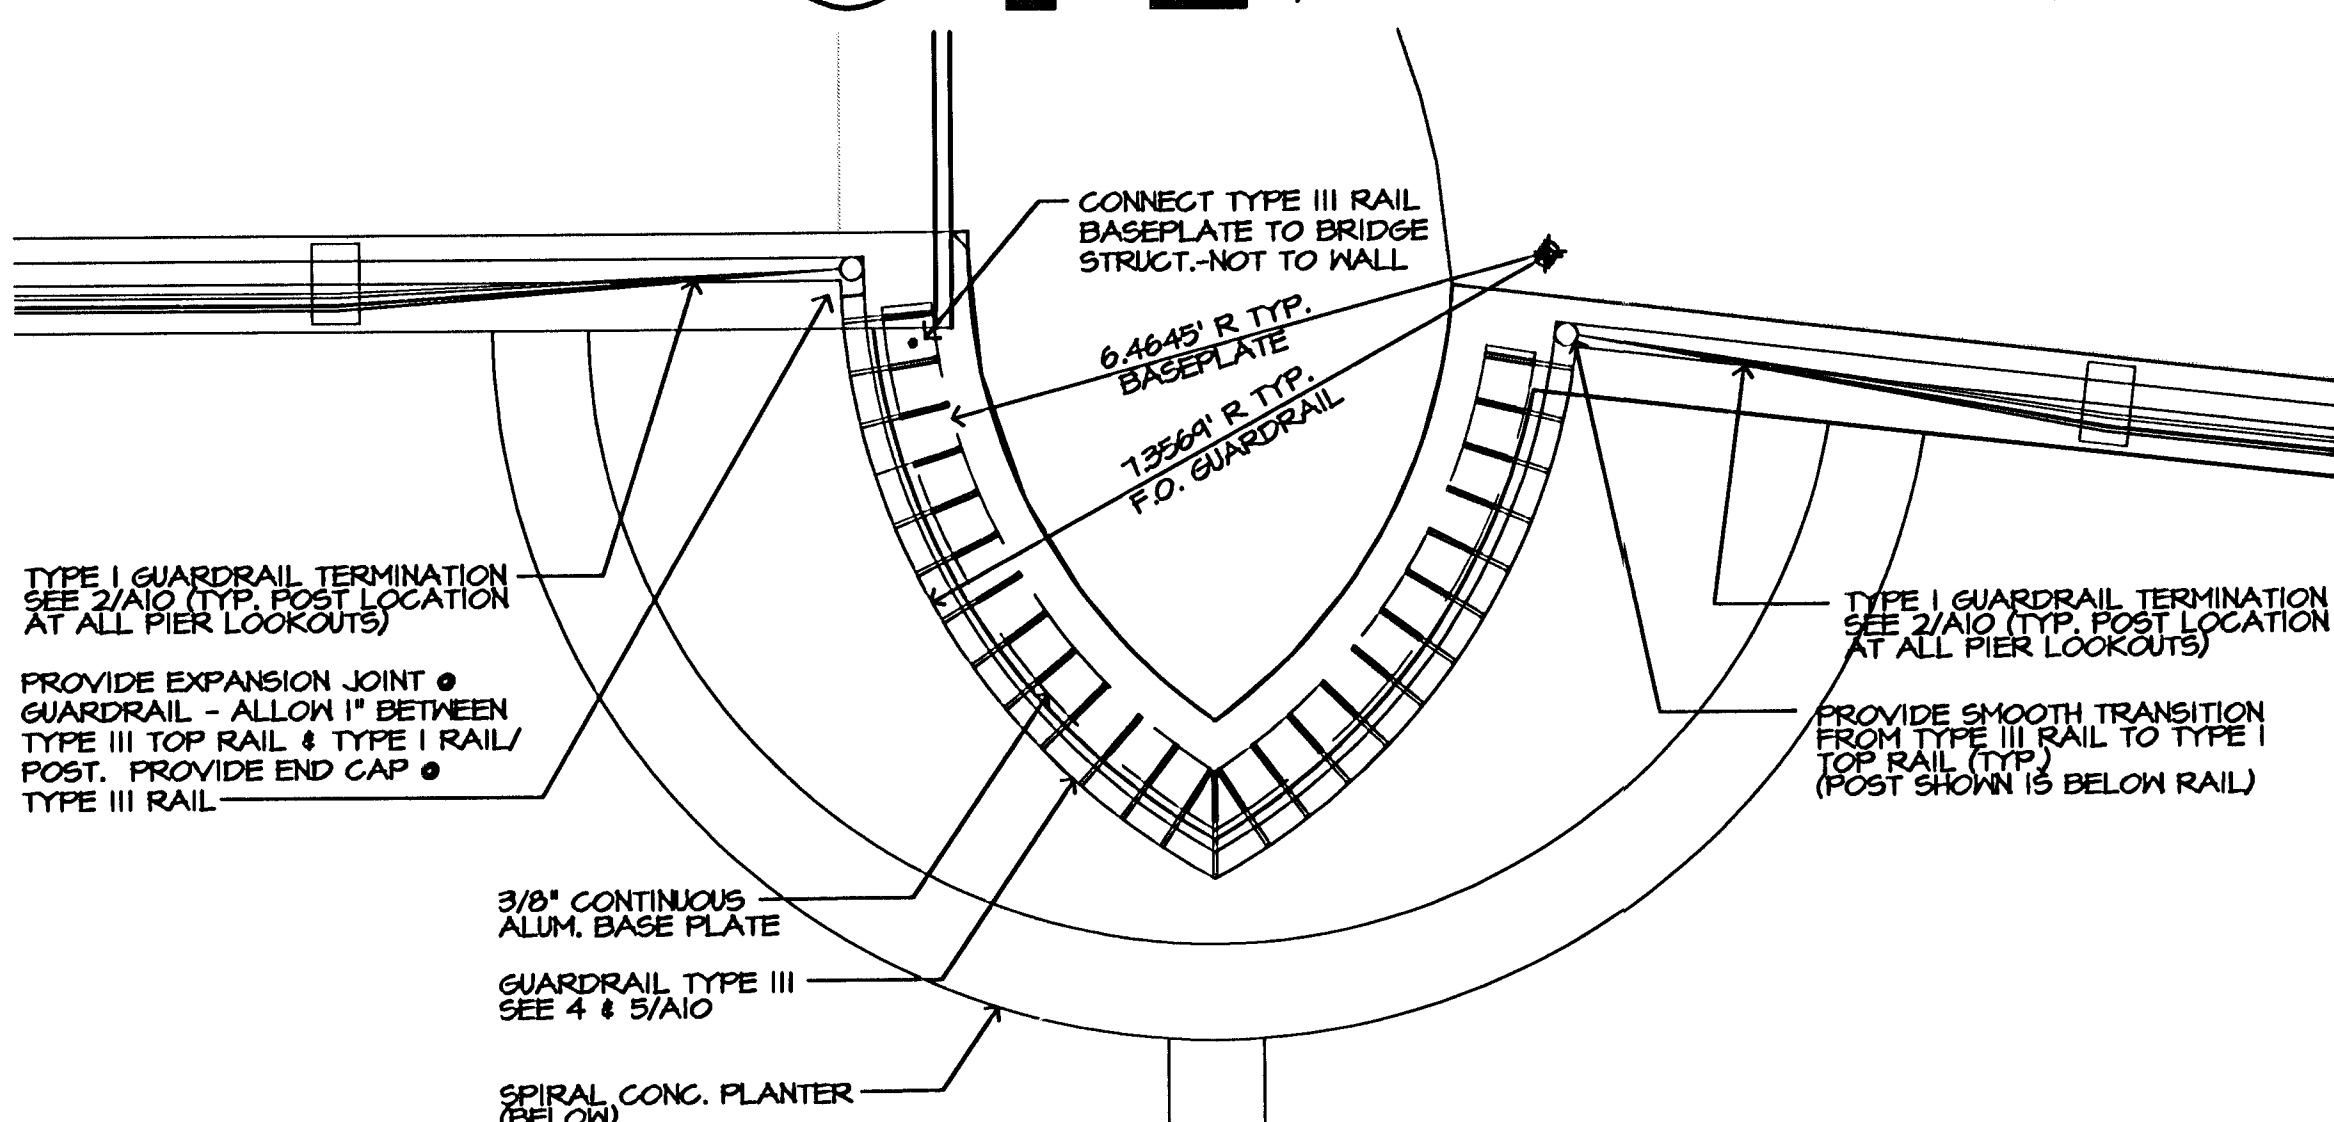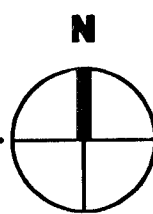

B ENLARGED GUARDRAIL PLAN

0' 1' 2' 3' 1/2"=1'-0"


• ABUTMENT LOCATIONS

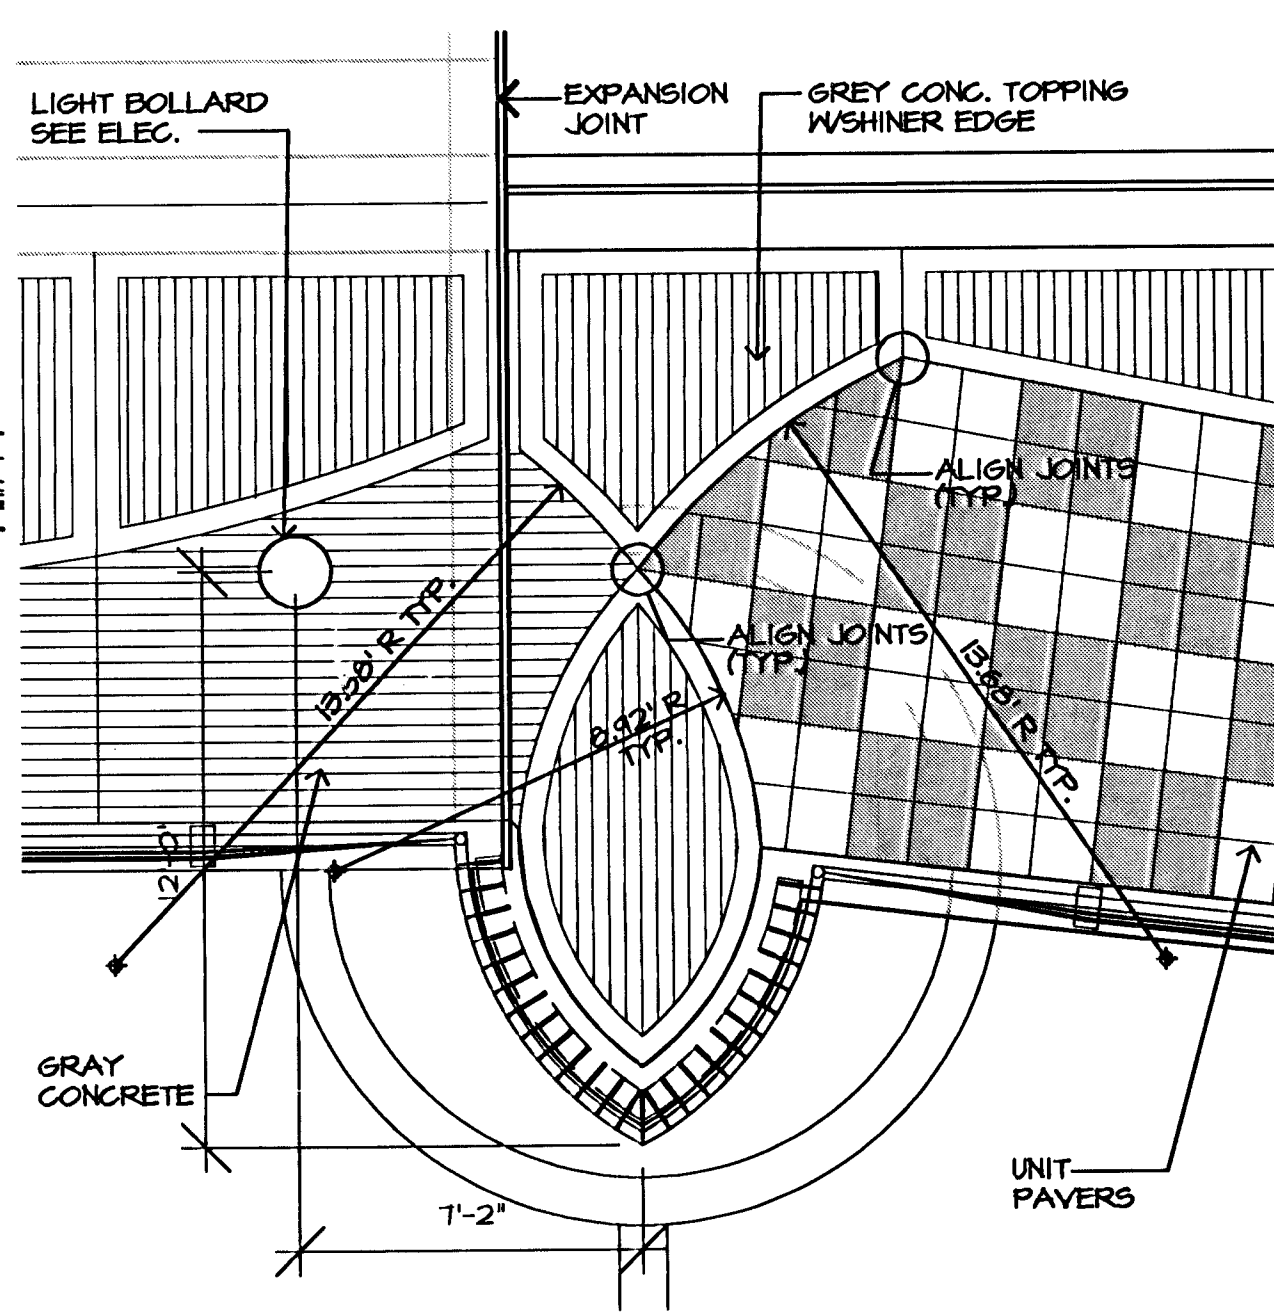

C ENLARGED CONC. PAVING & PIER LOOKOUTS

0' 2' 4' 6' 1/4"=1'-0"


TYP. 4 LOCATIONS

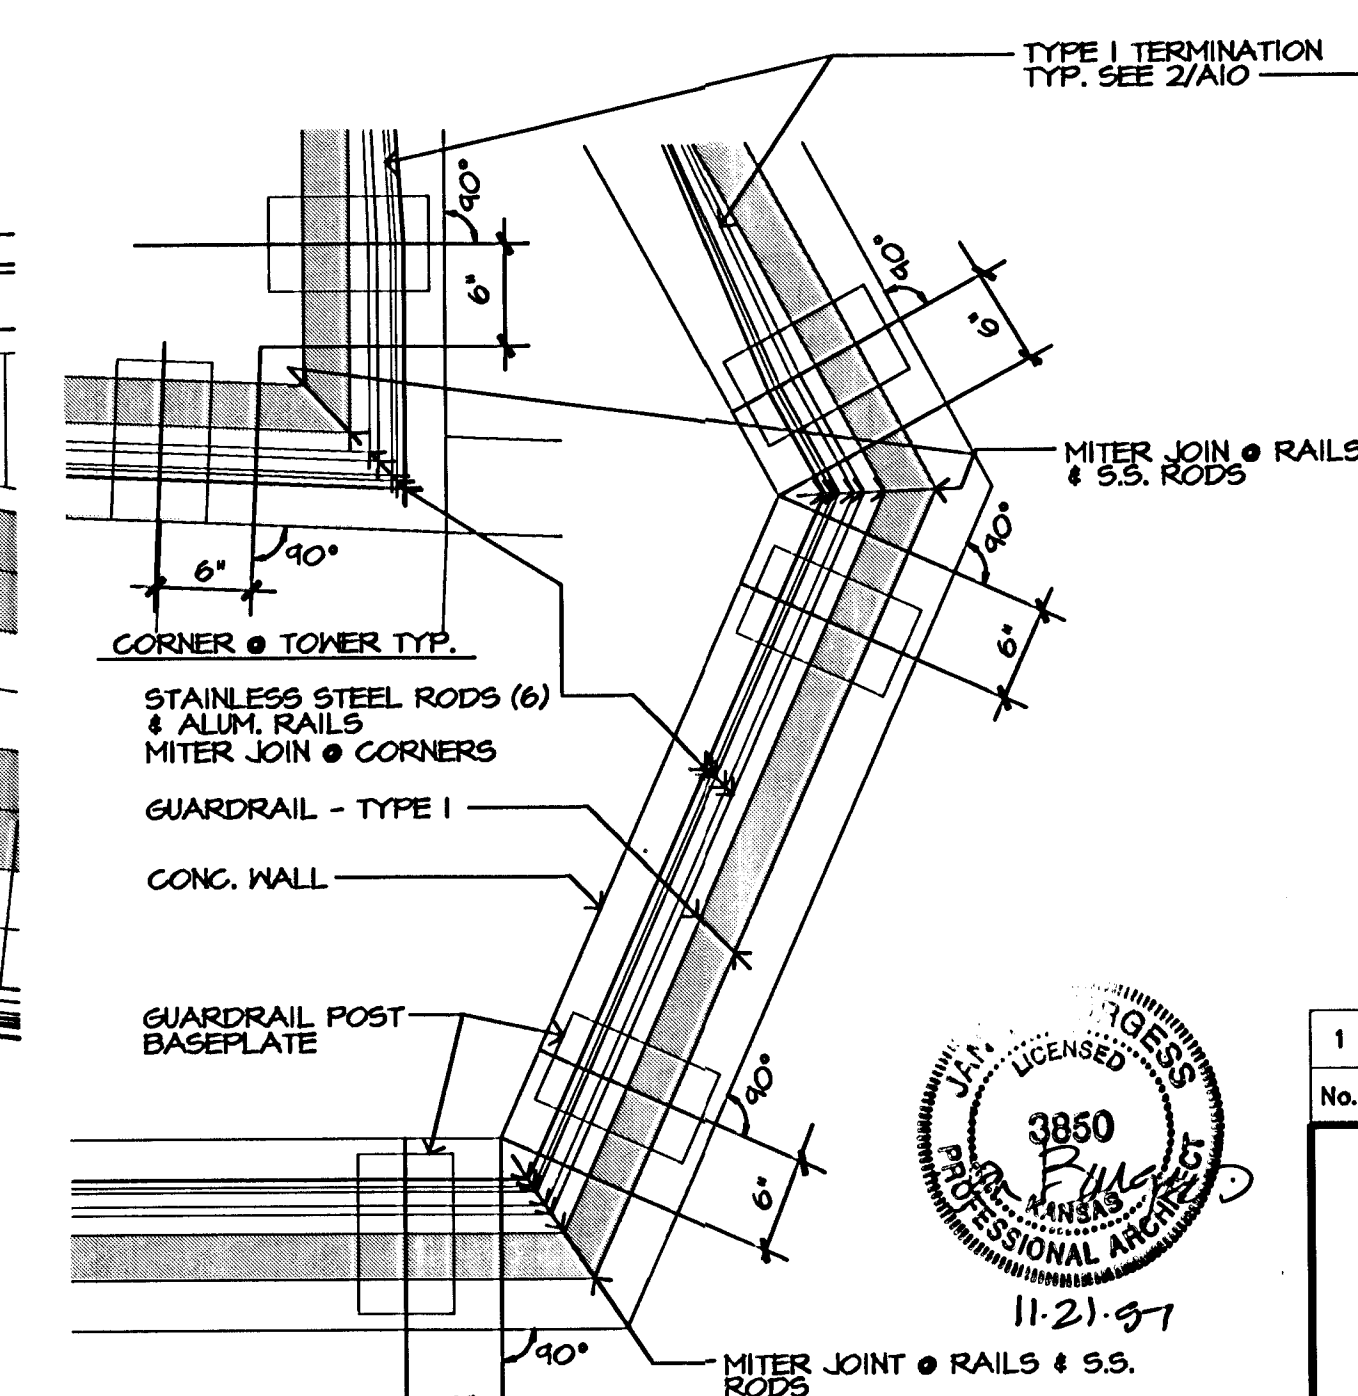

D ENLARGED CORNER PLAN

0' 6' 1' 1"=1'-0"

GUARDRAIL TYPE I
NORTHEAST LOCATION

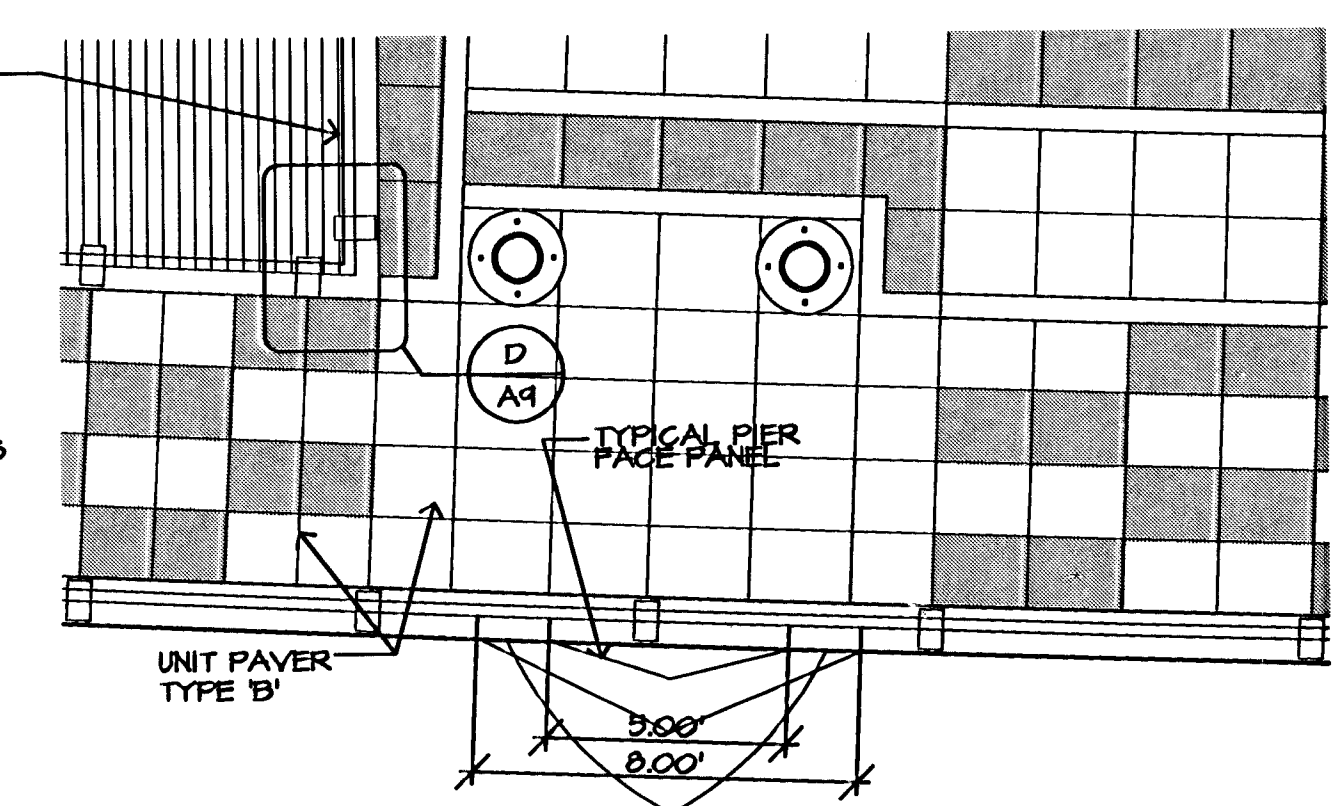

E ENLARGED PIER LOOKOUT PLAN

0' 2' 4' 6' 1/4"=1'-0"

TYP. 4 PLACES,
SOUTHWEST LOCATION INDICATED

1		Revisions		By		Date	
No.							
GossenLivingston		CITY OF WICHITA, KANSAS MICHAEL E. LINDEBAK, P.E.—CITY ENGINEER DOUGLAS AVENUE BRIDGE OVER ARKANSAS RIVER ENLARGED PLAN DETAILS CITY OF WICHITA PROJECT NO. 472-82721 PROFESSIONAL ENGINEERING CONSULTANTS, P.A. ENGINEERS WICHITA, KANSAS					
VICKI SCURT		Designed by		LBD/JPB		Checked by	
JTB		Drawn by		LBD		Date	
11/21/97						JPB	
						Job No. 95088-4	