

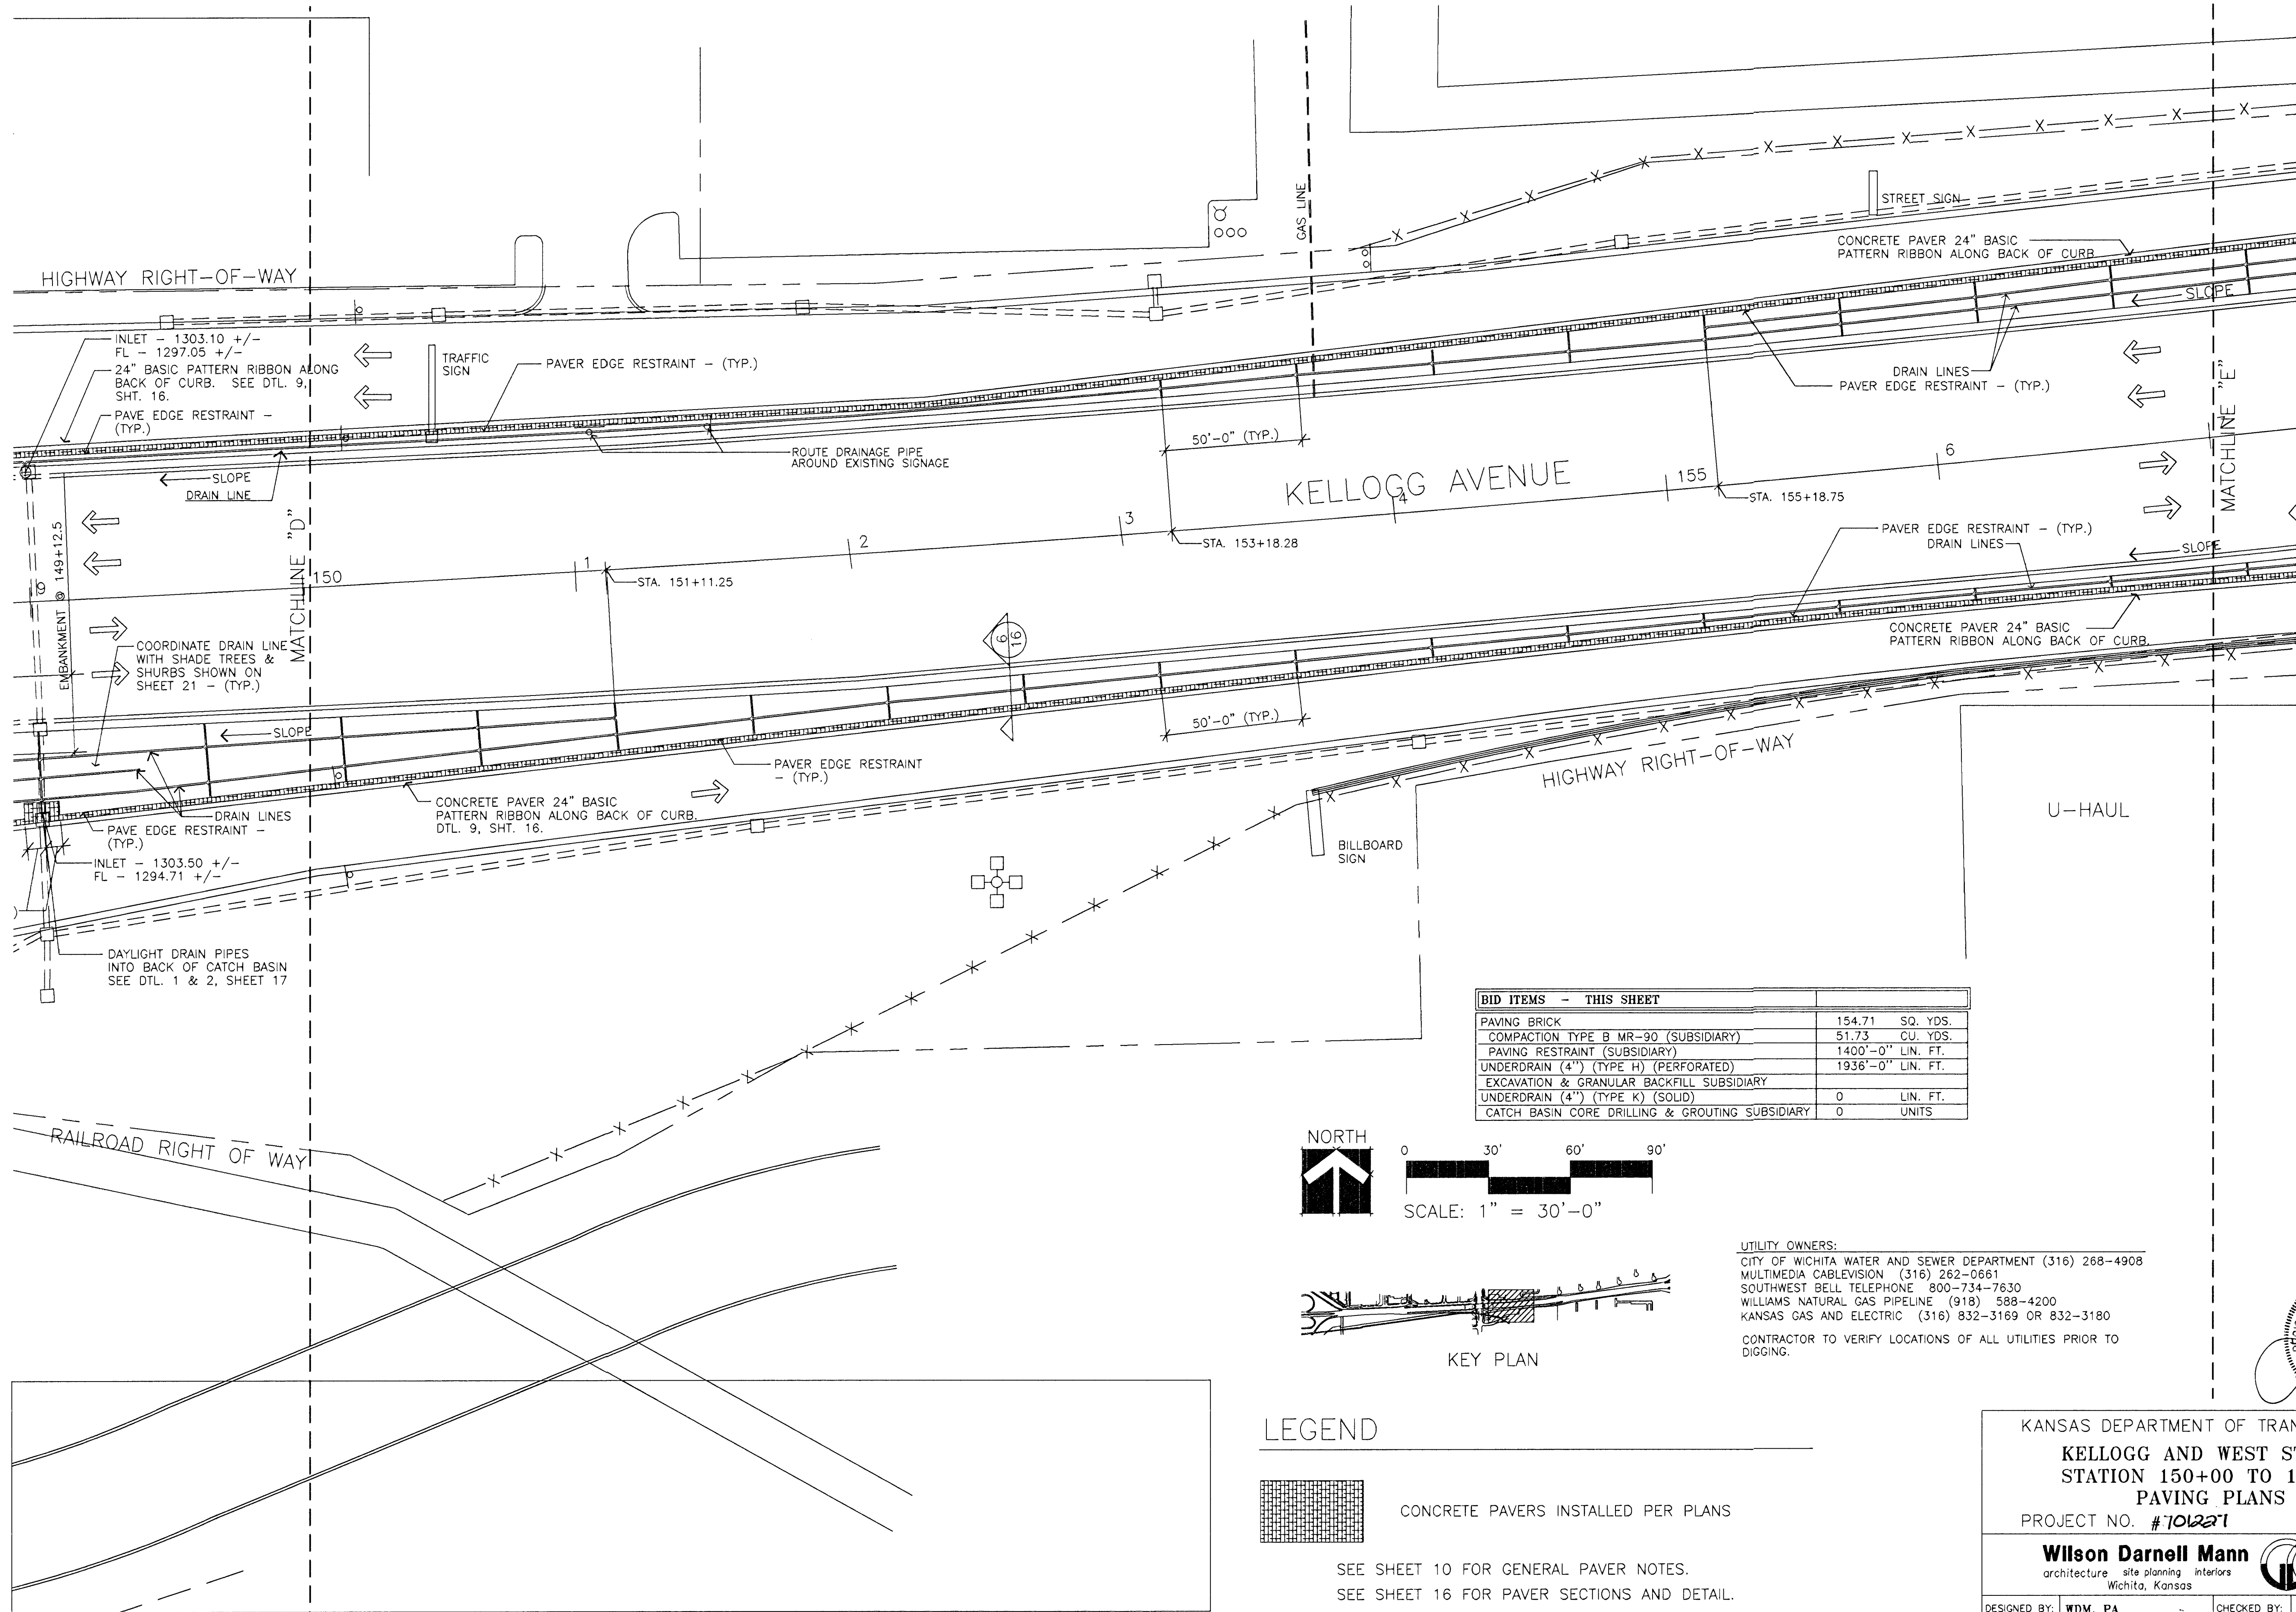


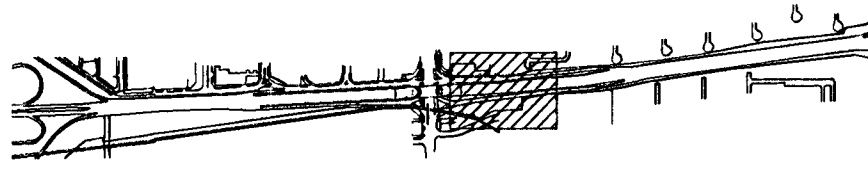


| BID ITEMS - THIS SHEET                          |          |          |
|-------------------------------------------------|----------|----------|
| PAVING BRICK                                    | 154.71   | SQ. YDS. |
| COMPACTION TYPE B MR-90 (SUBSIDIARY)            | 51.73    | CU. YDS. |
| PAVING RESTRAINT (SUBSIDIARY)                   | 1400'-0" | LIN. FT. |
| UNDERDRAIN (4") (TYPE H) (PERFORATED)           | 1936'-0" | LIN. FT. |
| EXCAVATION & GRANULAR BACKFILL SUBSIDIARY       |          |          |
| UNDERDRAIN (4") (TYPE K) (SOLID)                | 0        | LIN. FT. |
| CATCH BASIN CORE DRILLING & GROUTING SUBSIDIARY | 0        | UNITS    |

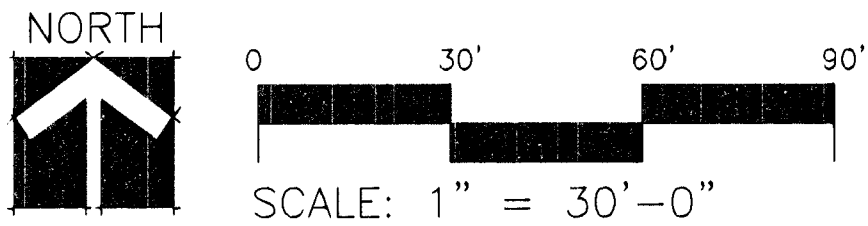


UTILITY OWNERS:  
CITY OF WICHITA WATER AND SEWER DEPARTMENT (316) 268-4908  
MULTIMEDIA CABLEVISION (316) 262-0661  
SOUTHWEST BELL TELEPHONE 800-734-7630  
WILLIAMS NATURAL GAS PIPELINE (918) 588-4200  
KANSAS GAS AND ELECTRIC (316) 832-3169 OR 832-3180  
CONTRACTOR TO VERIFY LOCATIONS OF ALL UTILITIES PRIOR TO DIGGING.

LEGEND

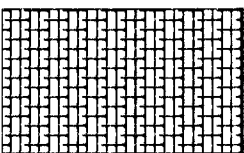

CONCRETE PAVERS INSTALLED PER PLANS

SEE SHEET 10 FOR GENERAL PAVER NOTES.  
SEE SHEET 16 FOR PAVER SECTIONS AND DETAIL.

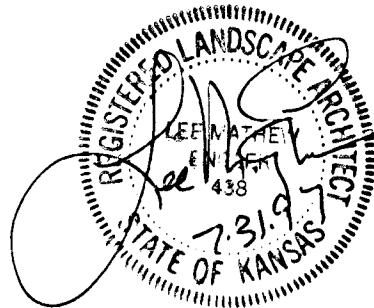

KANSAS DEPARTMENT OF TRANSPORTATION  
KELLOGG AND WEST STREET  
STATION 150+00 TO 157+00  
PAVING PLANS  
PROJECT NO. #706221

**Wilson Darnell Mann**  
architecture site planning interiors  
Wichita, Kansas