



UTILITY OWNERS:
 CITY OF WICHITA WATER AND SEWER DEPARTMENT (316) 268-4908
 MULTIMEDIA CABLEVISION (316) 262-0661
 SOUTHWEST BELL TELEPHONE 800-734-7630
 WILLIAMS NATURAL GAS PIPELINE (918) 588-4200
 KANSAS GAS AND ELECTRIC (316) 832-3169 OR 832-3180
 CONTRACTOR TO VERIFY LOCATIONS OF ALL UTILITIES PRIOR TO DIGGING.

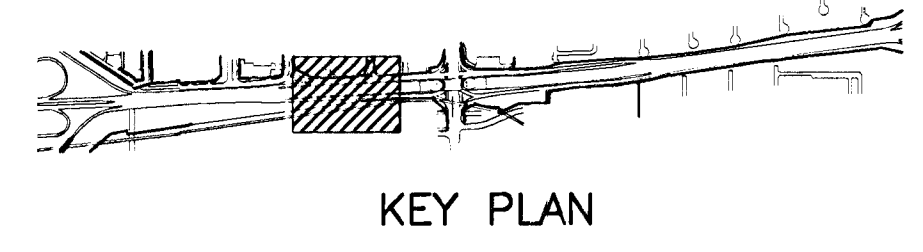

BID ITEM (AS PER SHEET)		
QTY.	BOTANICAL NAME	COMMON NAME
7	FRAXINUS PENNSYLVANICA 'MARSHALL'	MARSHALL'S GREEN ASH
3	CERCIS CANADENSIS	EASTERN REDBUD
24	EUONYMUS FORTUNEI 'SARCOXIE'	SARCOXIE EUONYMUS
101	JUNIPERUS CHINENSIS 'PFITZERANA'	PFITZER JUNIPER
40	TAXUS X MEDIA 'HICKSII'	HICKS YEW
12	FORSYTHIA X INTERMEDIA 'LYNWOOD'	LYNWOOD BORDER FORSYTHIA
41	LONICERA FRAGRANTISSIMA	WINTER HONEYSUCKLE
24	RIBES ODORATUM 'WENDLAND'	WENDLAND BUFFALO CURRANT
44	VIBURNUM DENTATUM 'SYNNESTVEDT'	'CHICAGO LUSTRE' ARROWWOOD VIBURNUM
110	EUONYMUS FORTUNEI 'COLORATA'	PURPLELEAF WINTERCREEPER
SEEDING - TURF TYPE TALL FESCUE (OVERSEEDING)		.57 ACRES
SEEDING - TURF TYPE TALL FESCUE (BARE SOIL)		.13 ACRES

NOTE:
 SEE SHT. 18 FOR GENERAL NOTES.
 SEE SHT. 26 FOR PLANTING LEGEND,
 NOTES AND DETAILS.

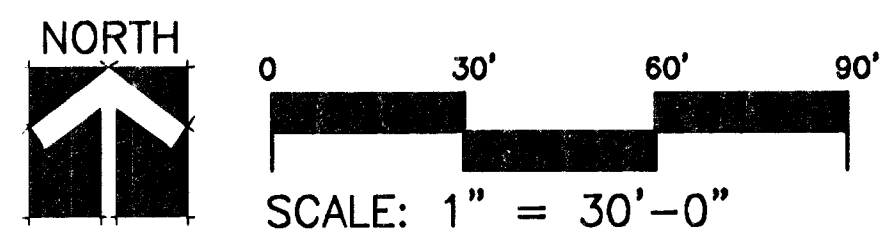

KANSAS DEPARTMENT OF TRANSPORTATION
 KELLOGG AND WEST STREET
 STATION 134+00 TO 142+00
 PLANTING PLAN
 PROJECT NO. #701227

Wilson Darnell Mann
 architecture site planning interiors
 Wichita, Kansas

DESIGNED BY: WDM, PA CHECKED BY: LME
 DRAWN BY: SKW DATE: 7/31/97 SHEET 20 OF 43

8-24-95
 E:\94082\LP-3
 E:\94082\MAINBASE E:\94082\PLANTS E:\94082\PAVERS