


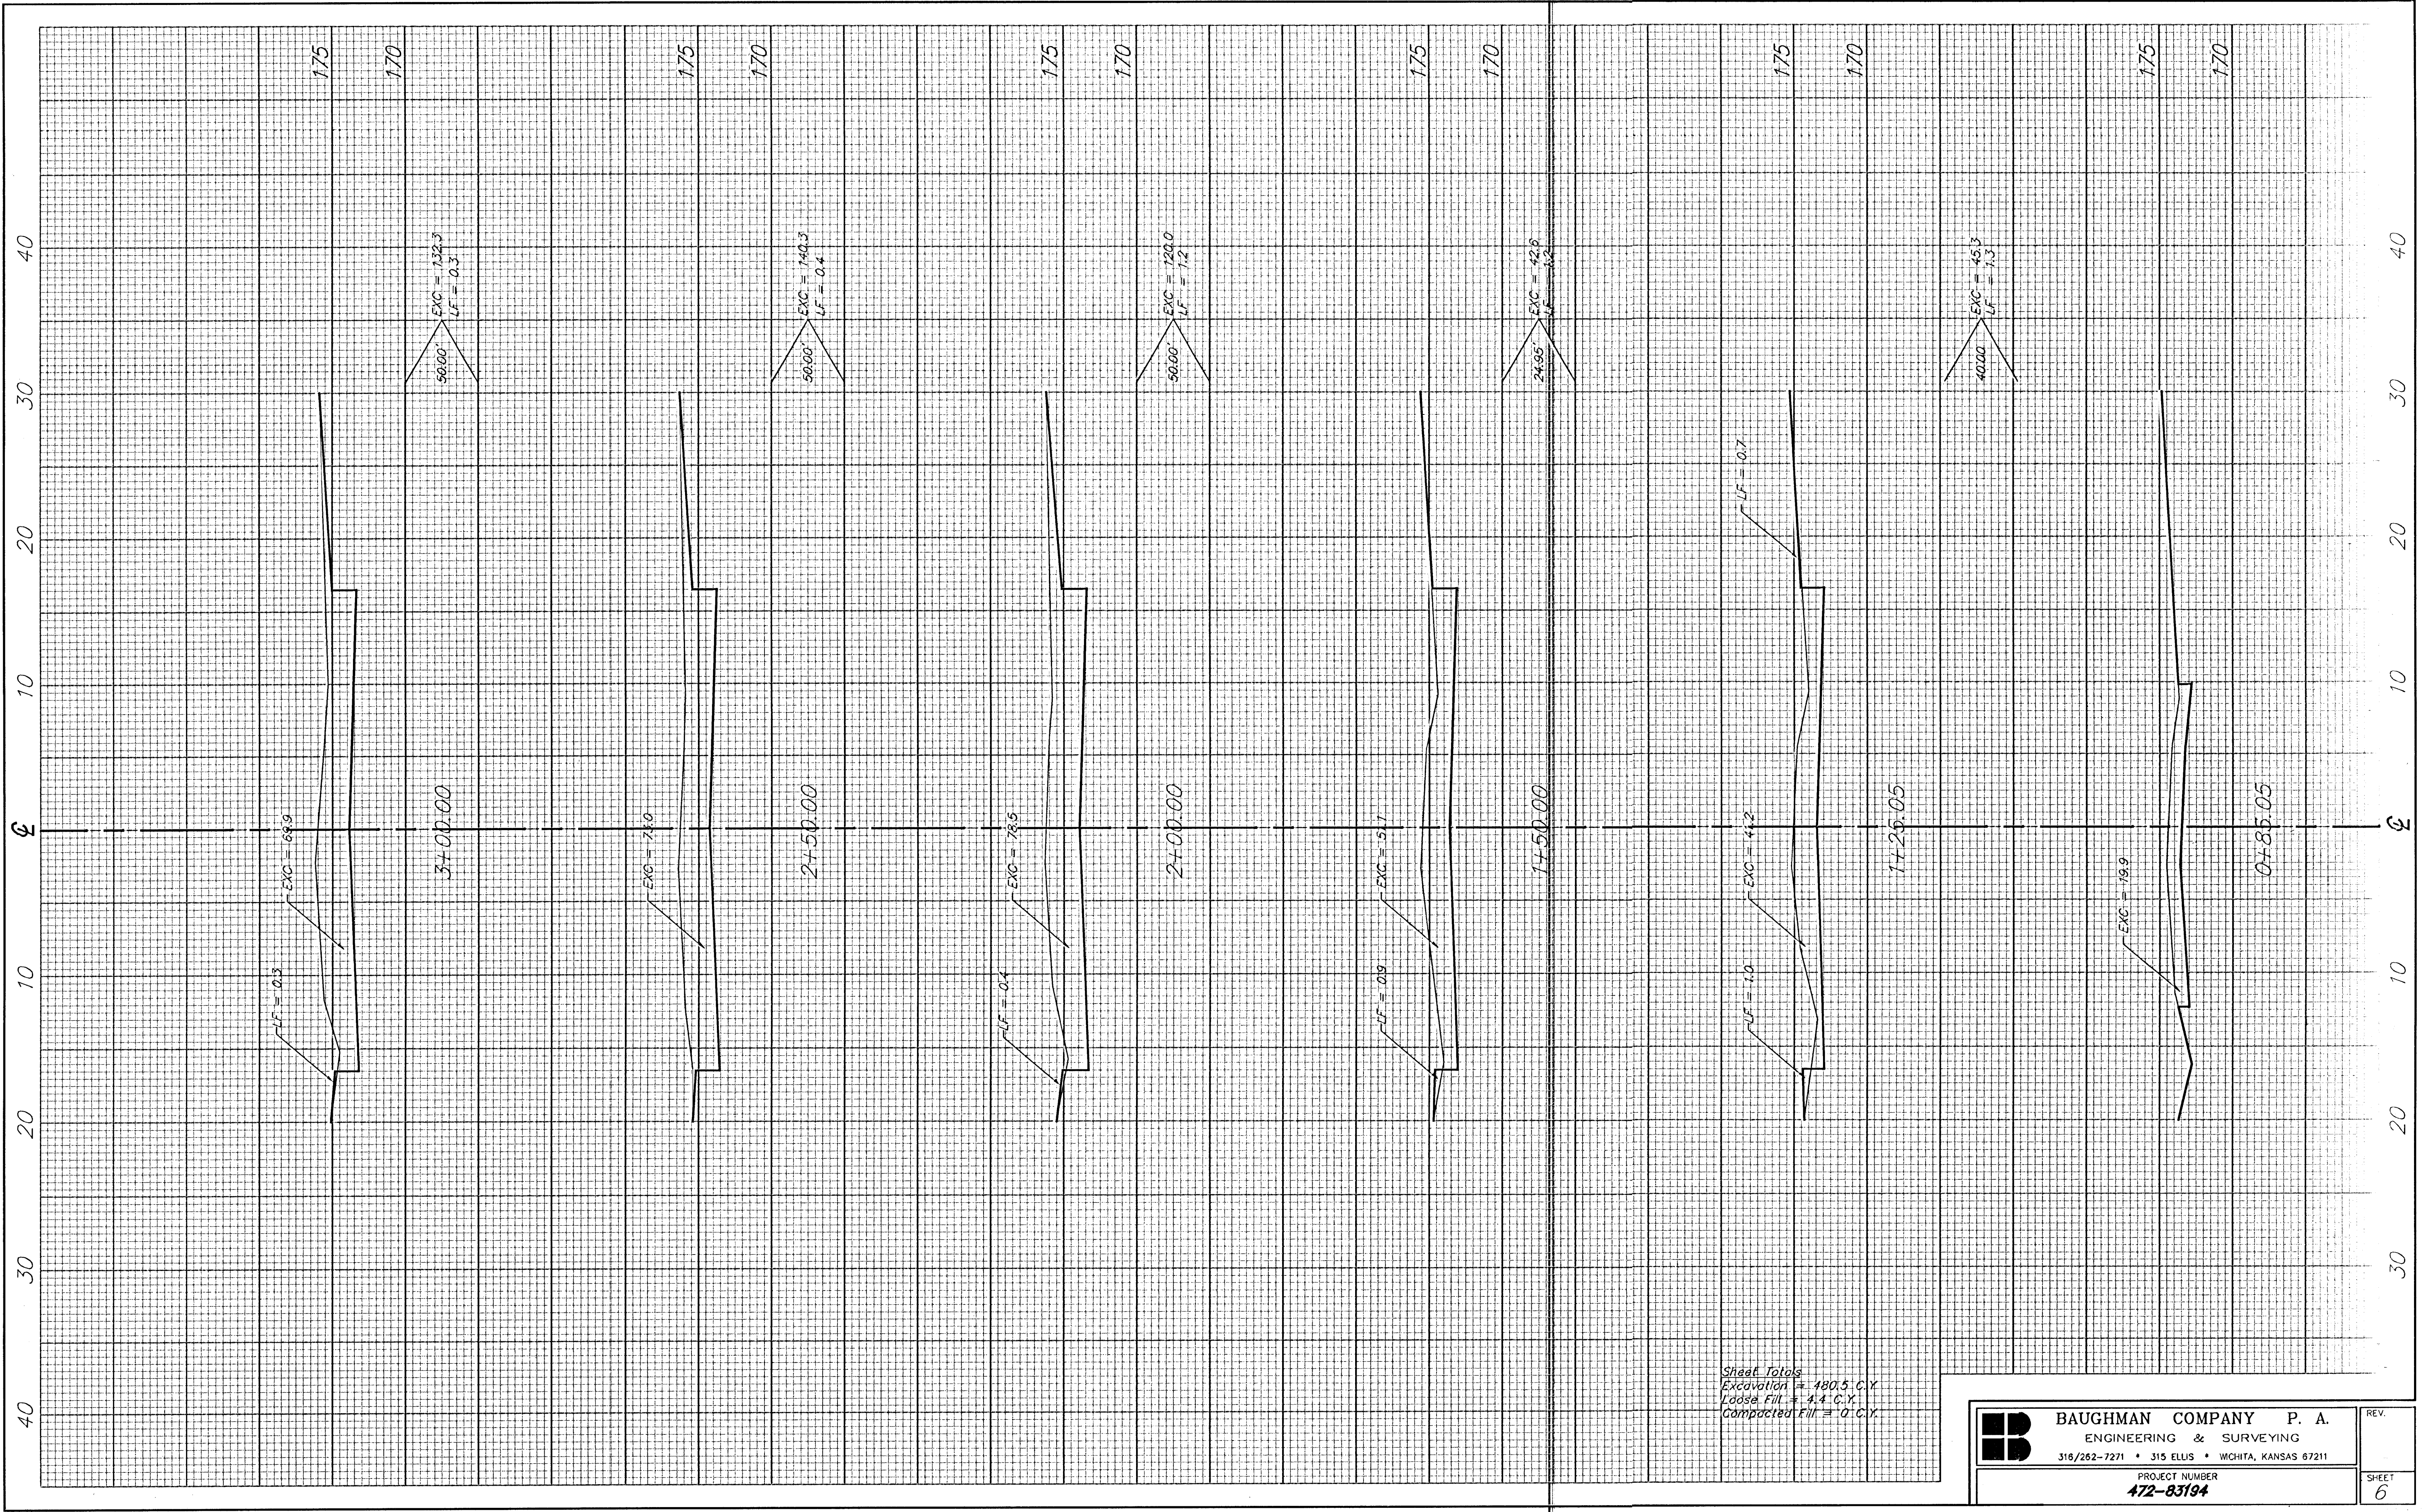

Sheet Totals
Excavation = 480.5 C.Y.
Loose Fill = 4.4 C.Y.
Compacted Fill = 0 C.Y.