
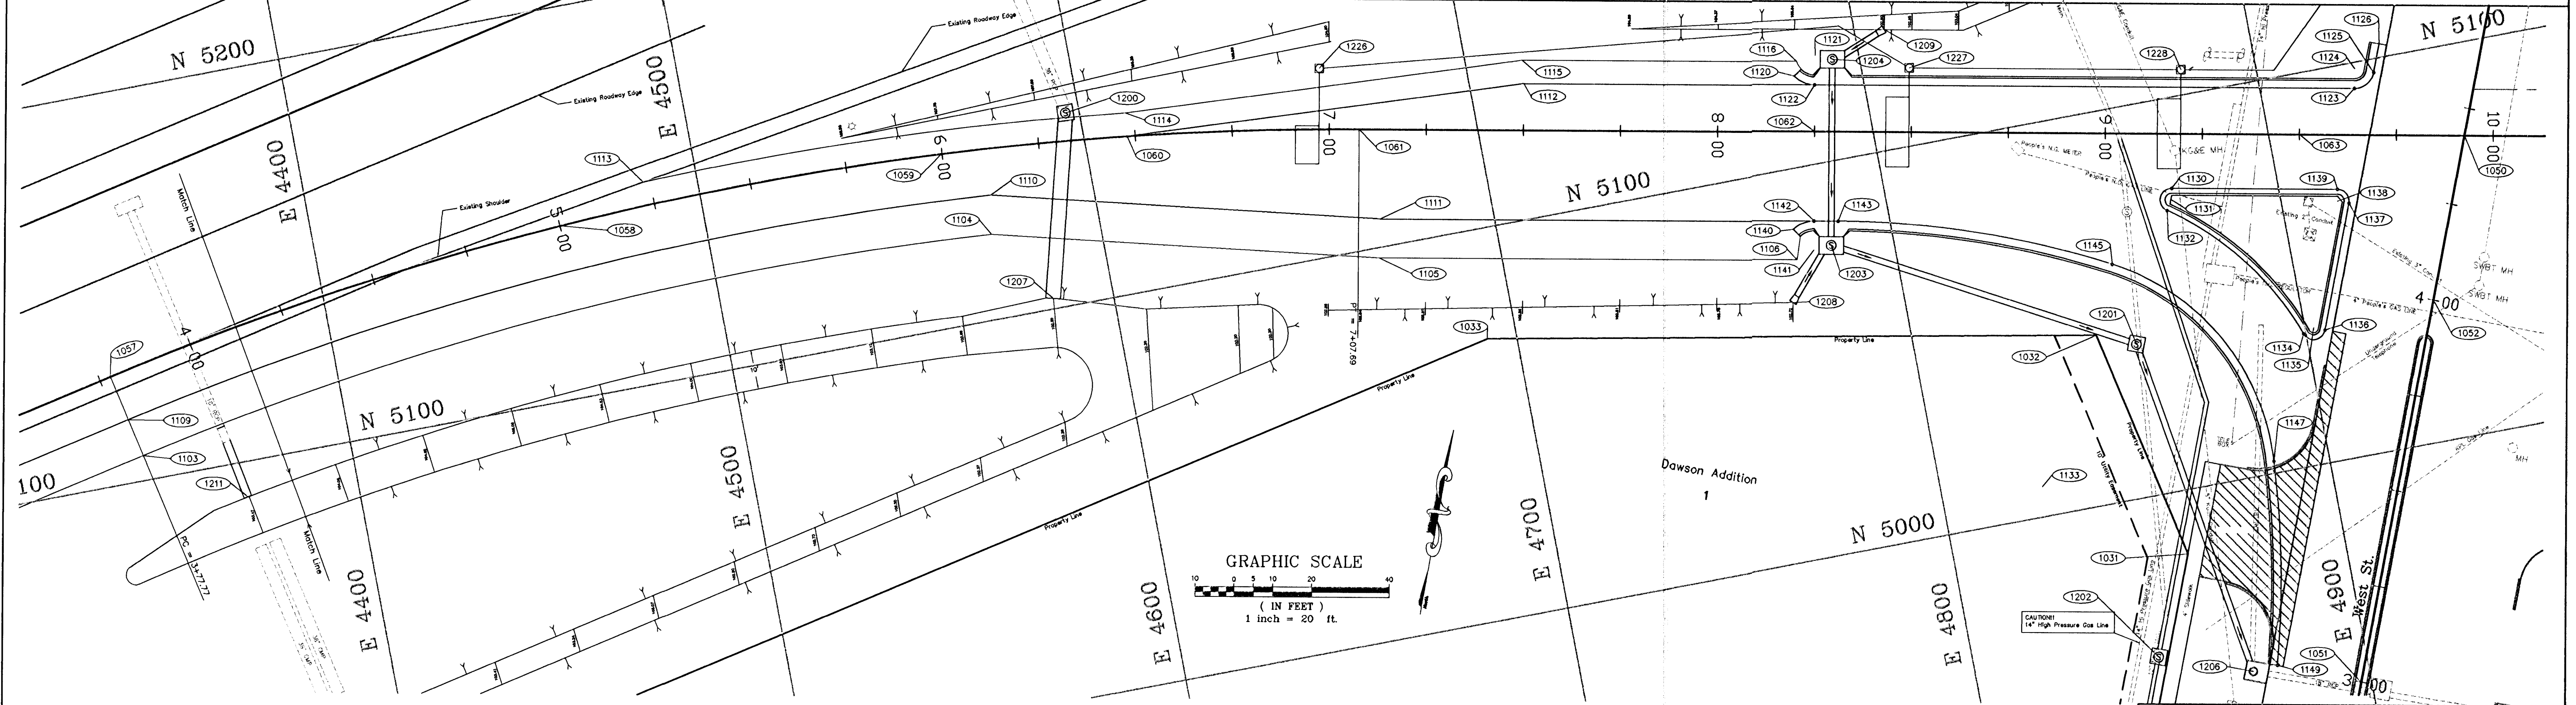


FHWA Region No.	State	Project Number	Year	Sheet No.	Total Sheets
7	Kansas	472-82477	1994	11	38

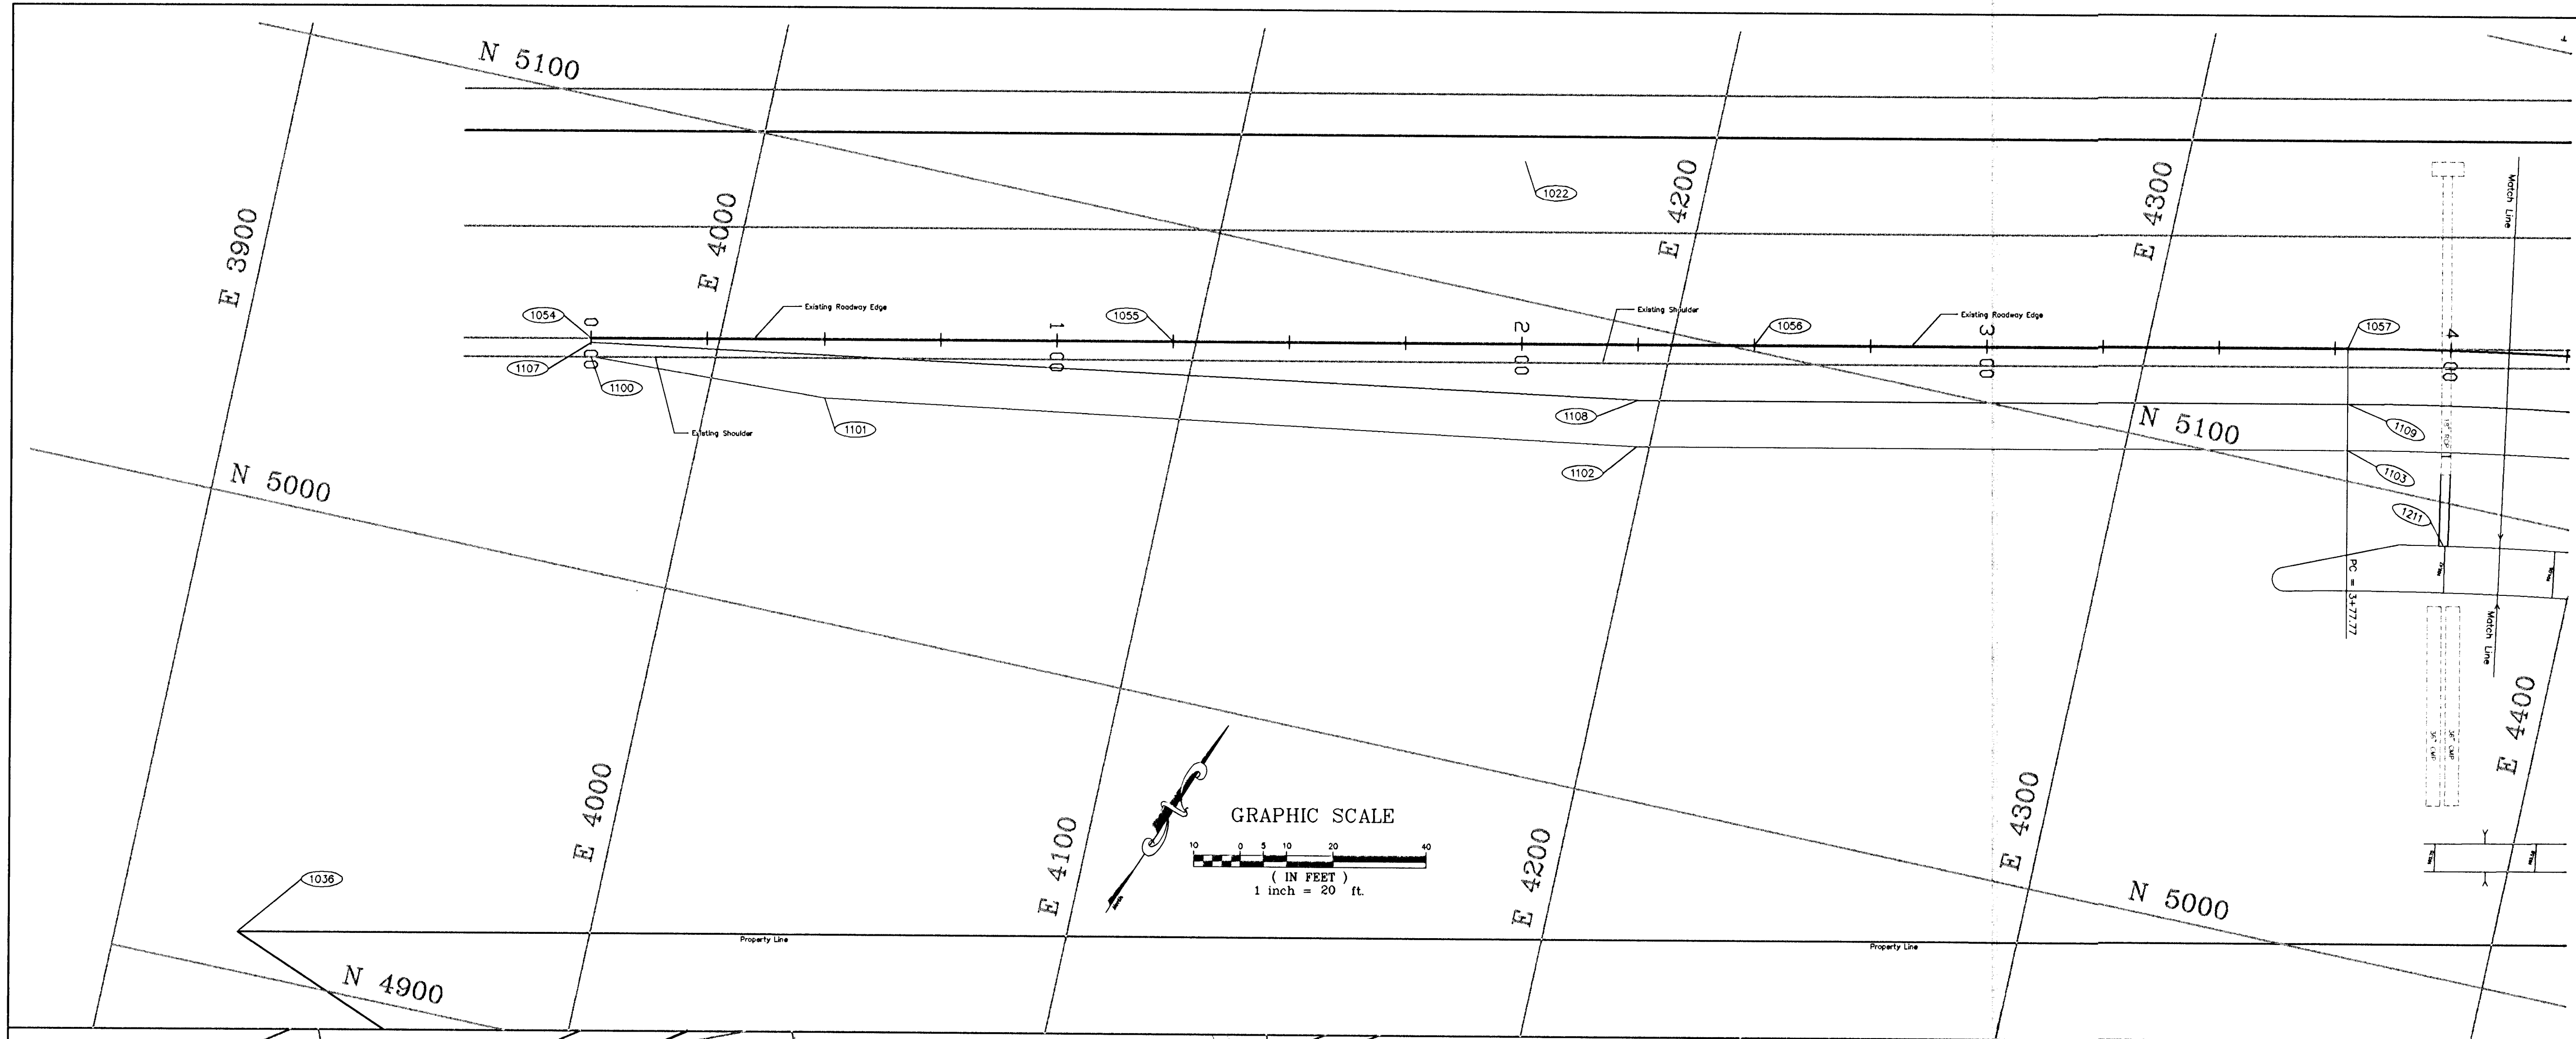

Description K-42/Pawnee Ave/West St Coordinate Layout Plans		
Scale: 1"=20'	Drawn By: SAC	Index No.: 706028
Date: Apr 1995	Revised: Jun 95	
CITY OF WICHITA DEPARTMENT OF PUBLIC WORKS ENGINEERING DIVISION City Engineer - Michael E. Lindebak		