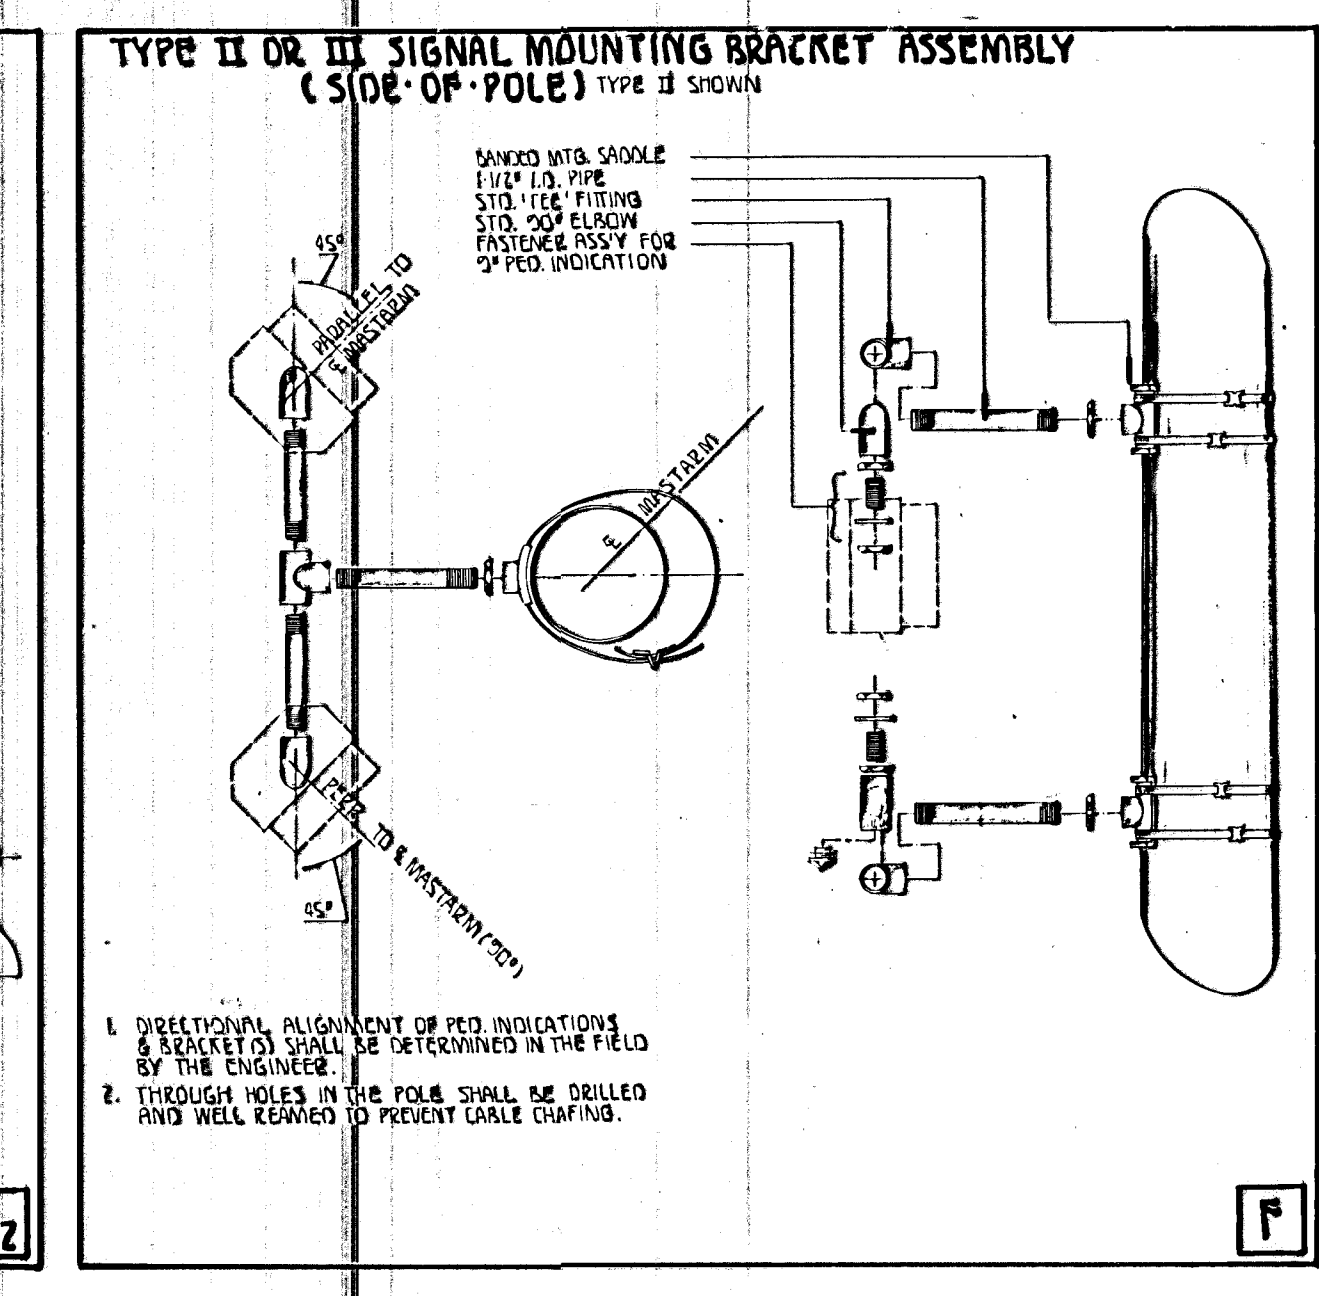
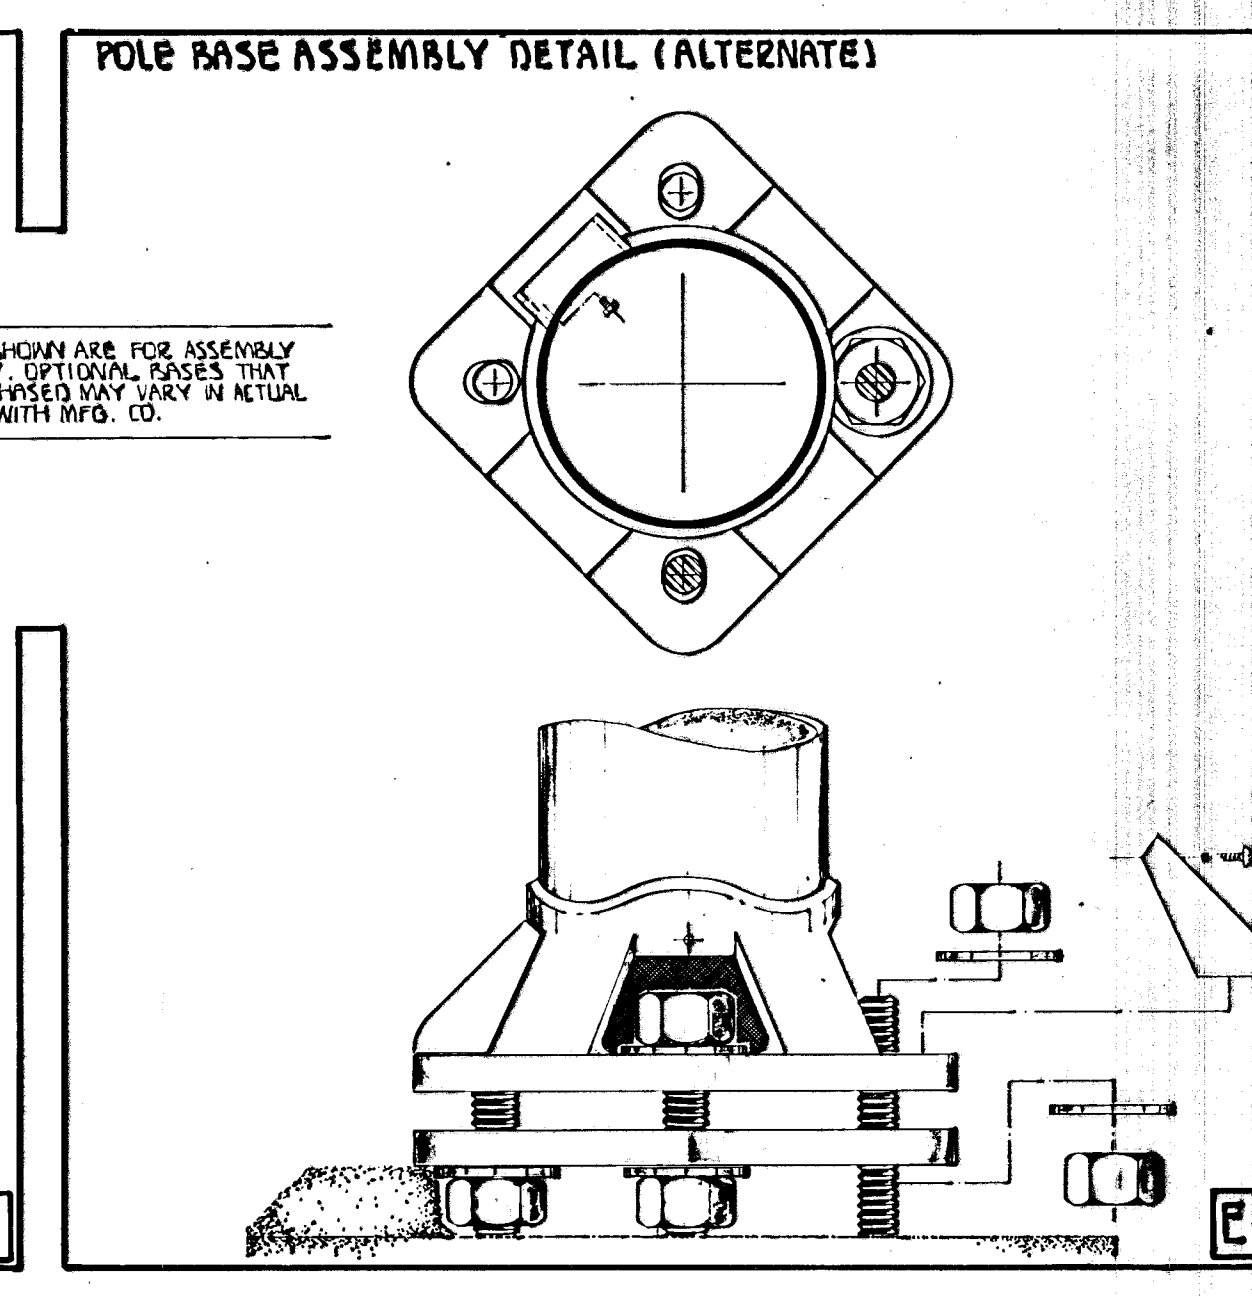
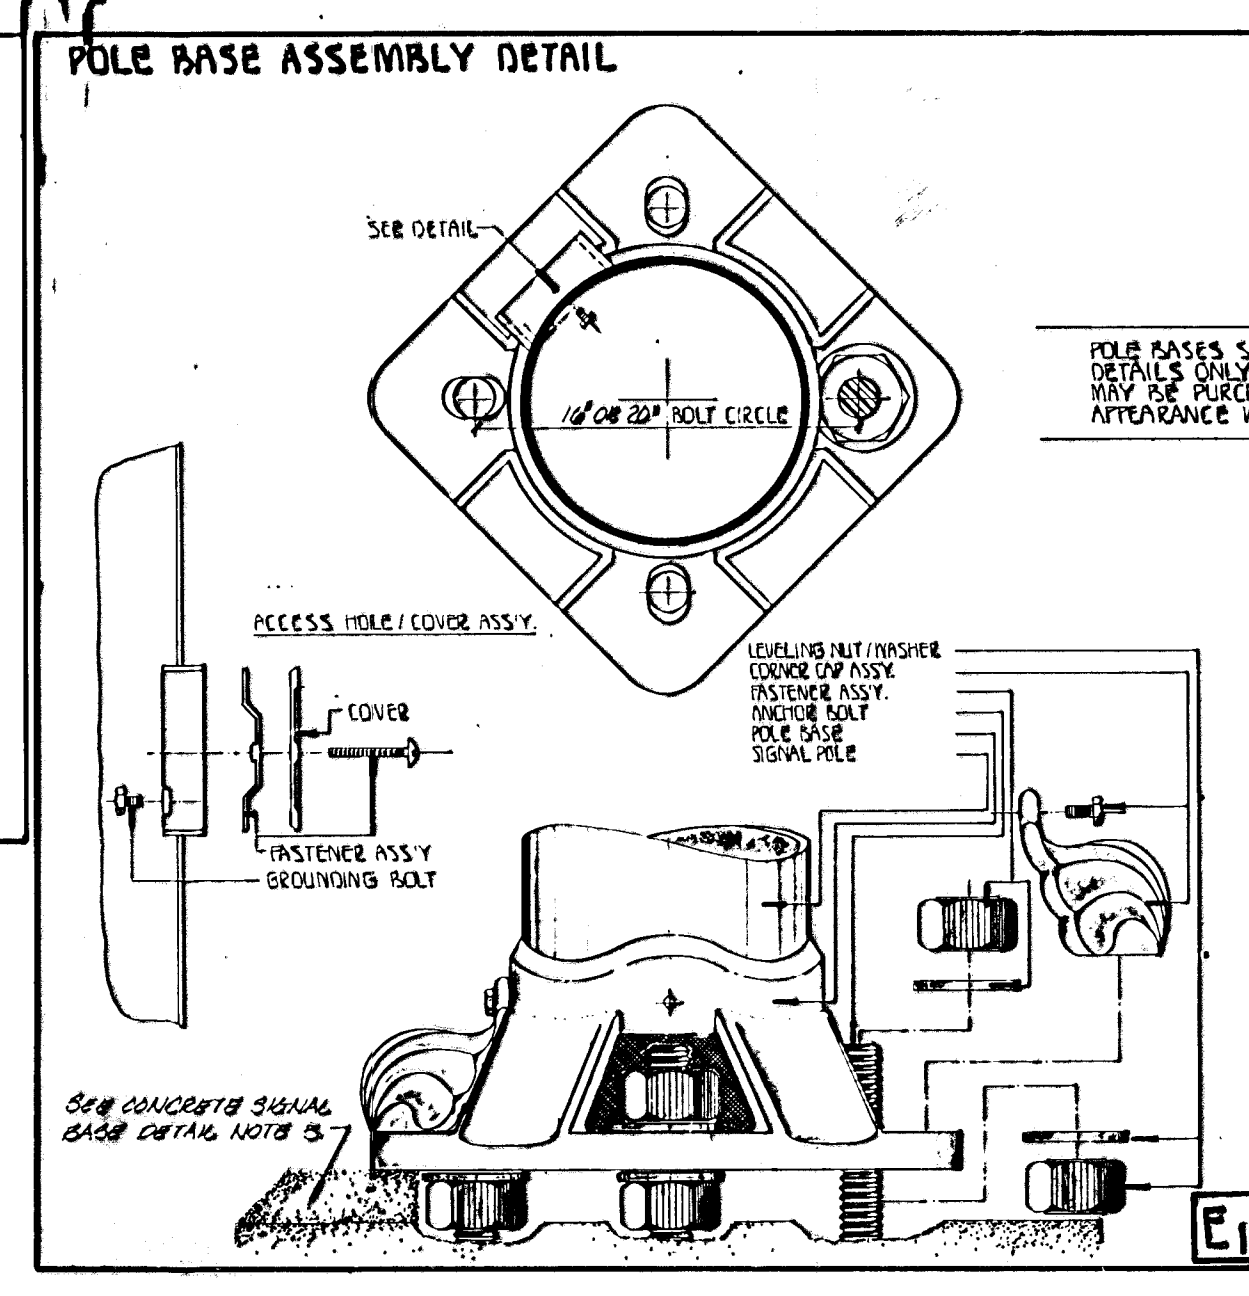
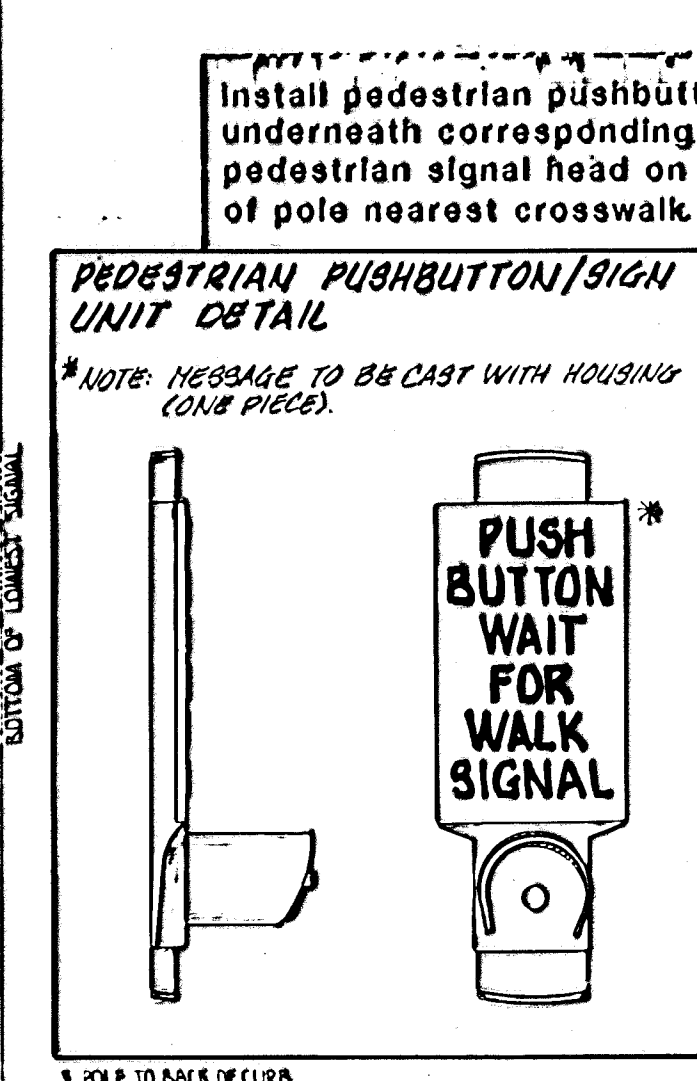
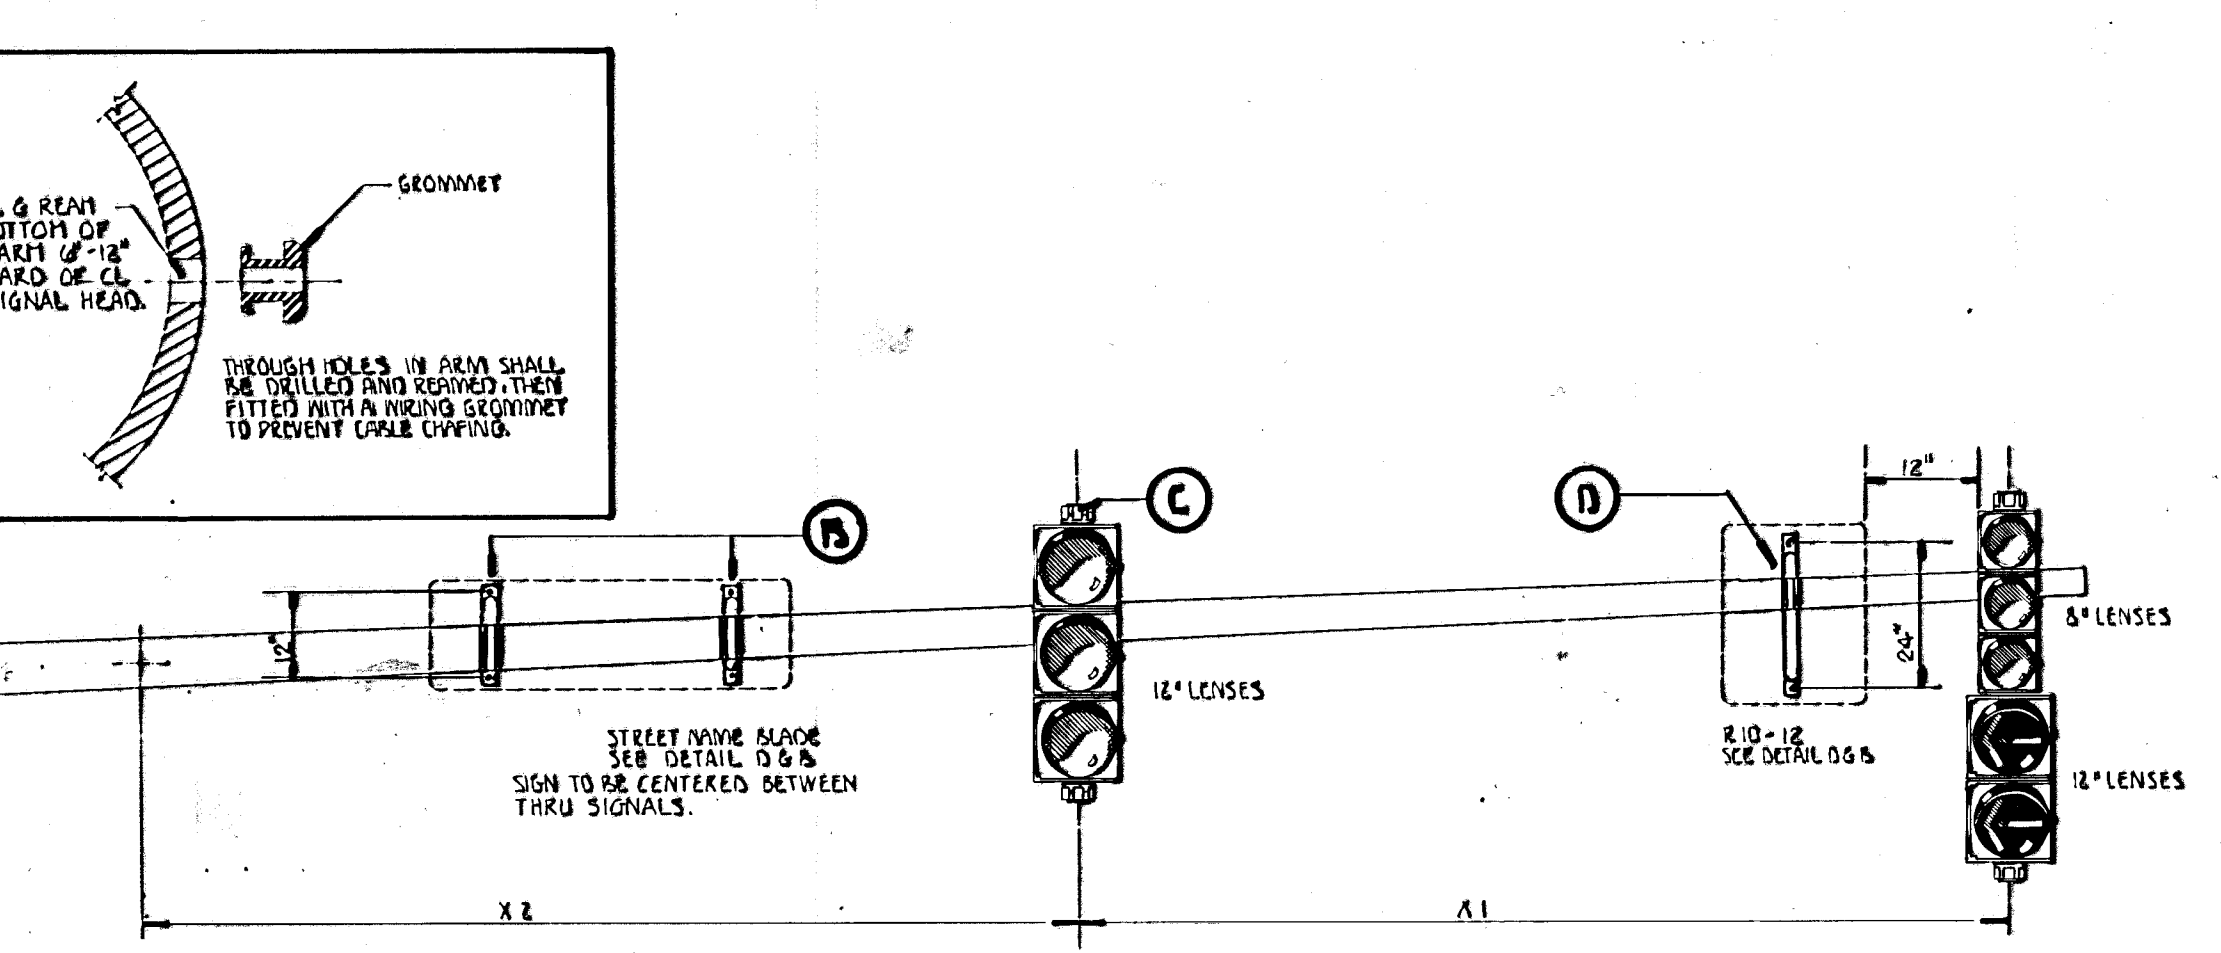
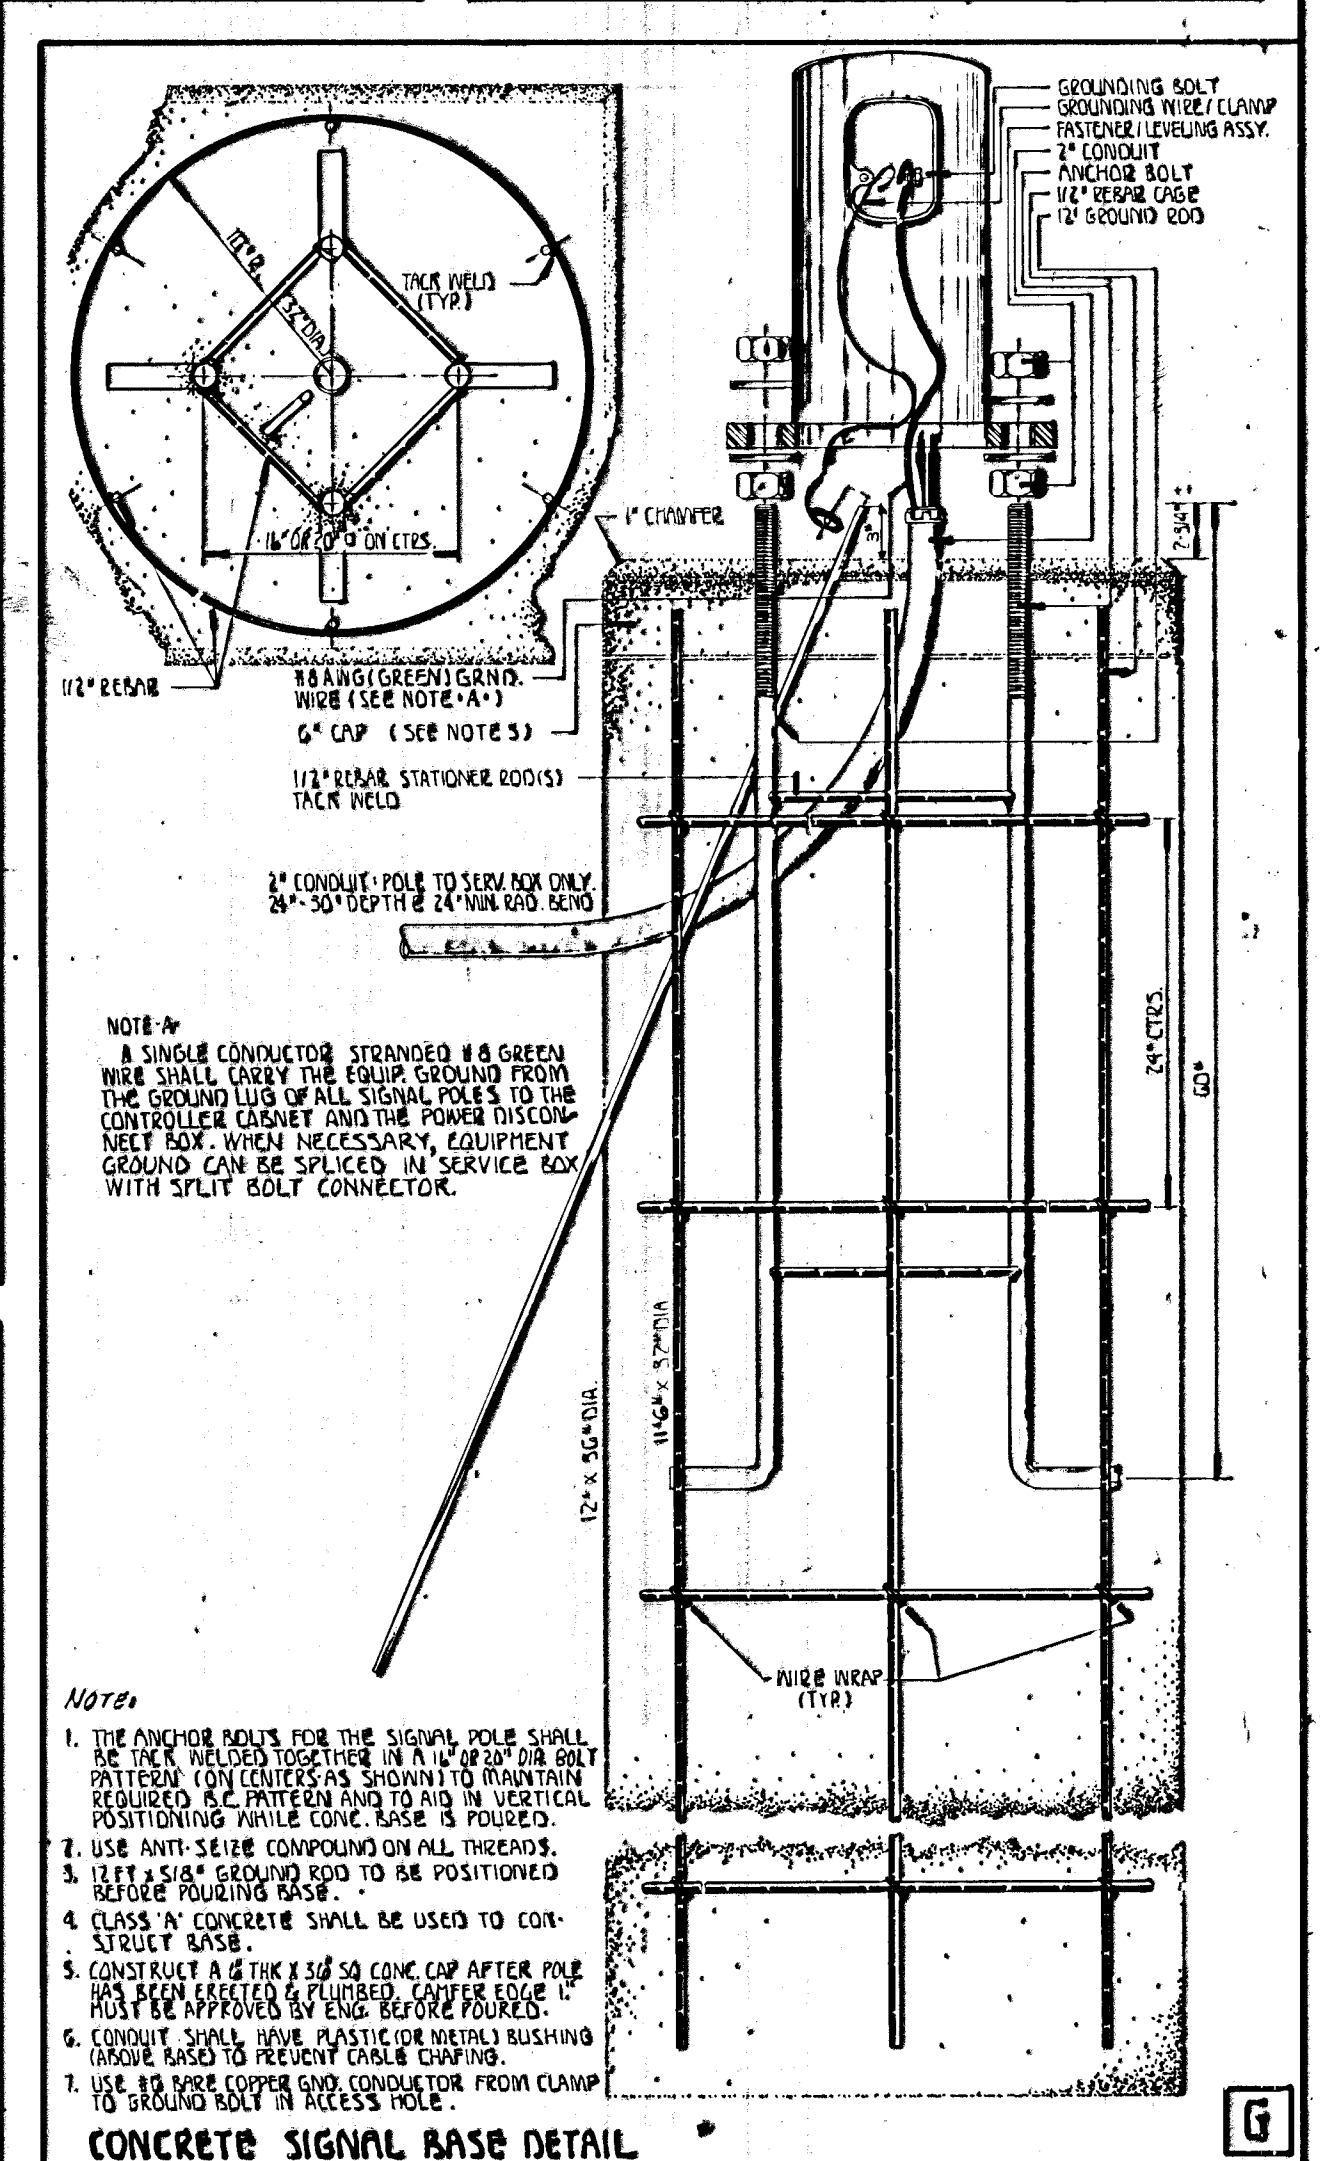
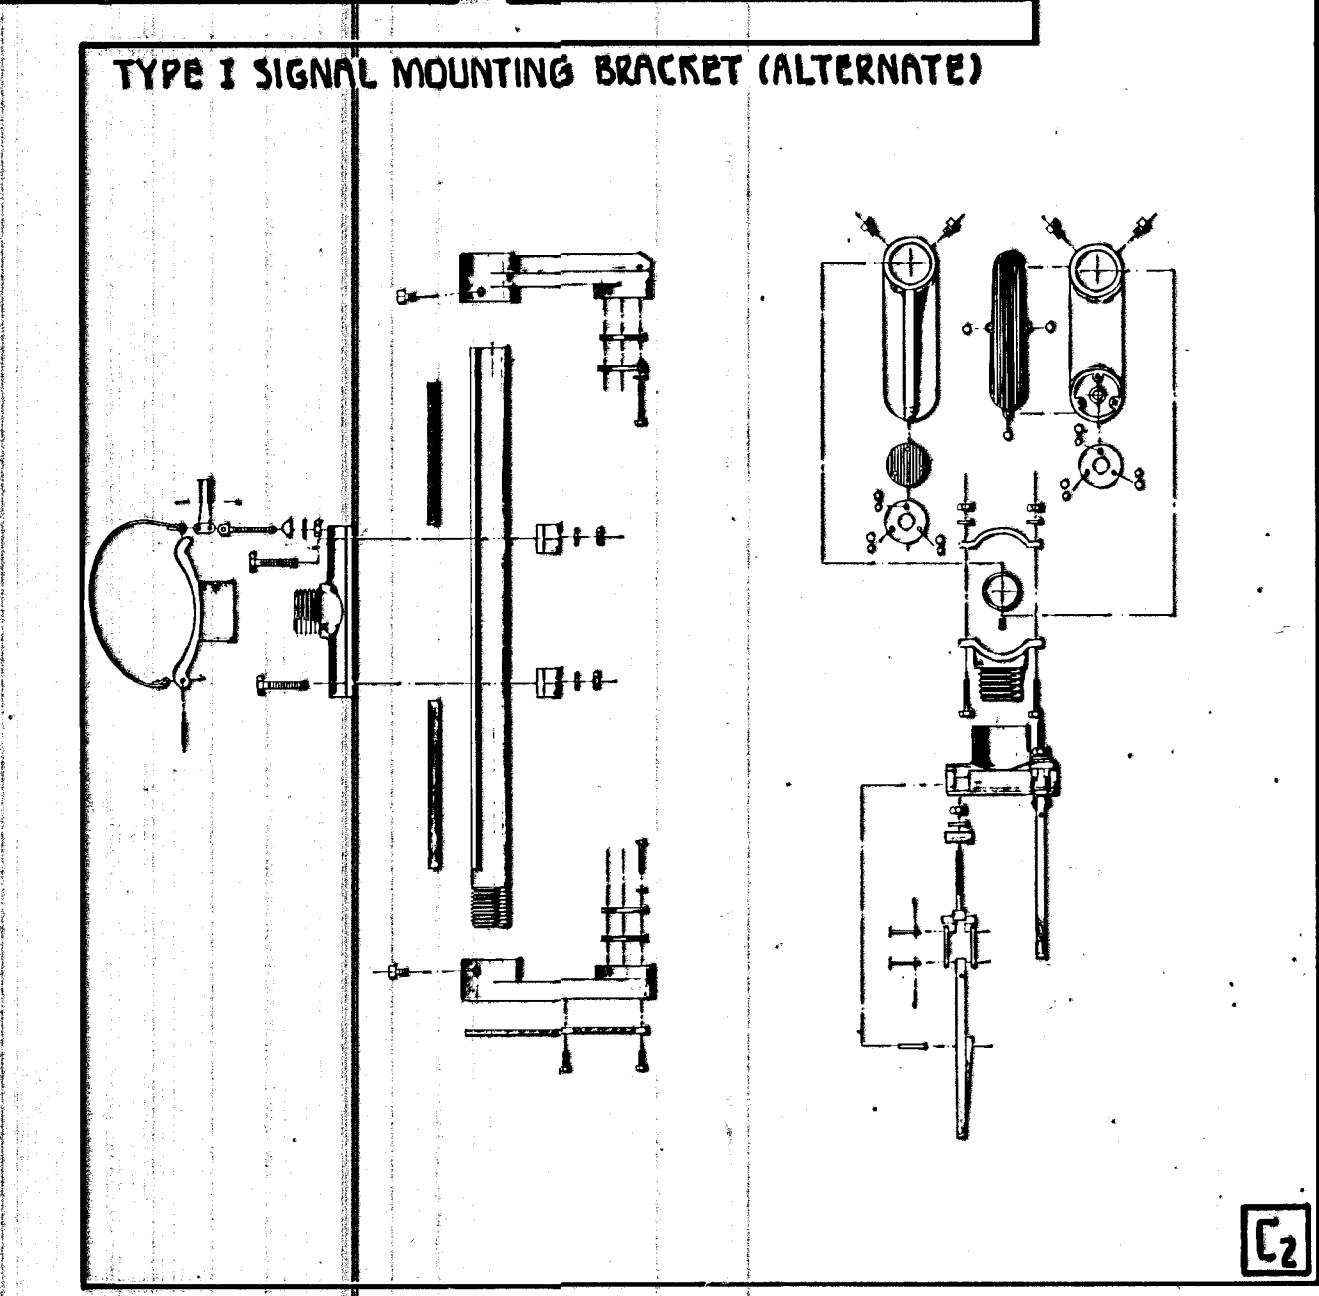
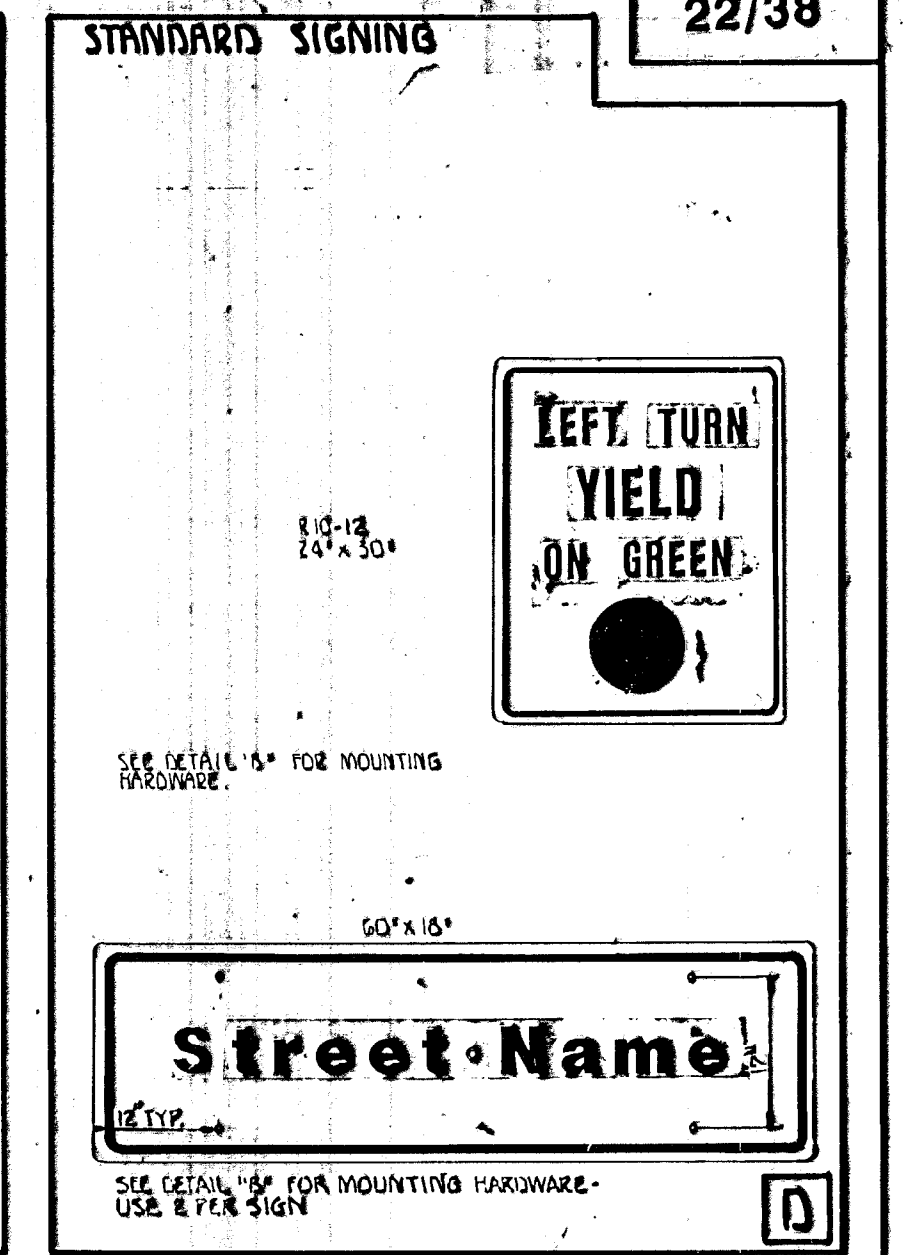
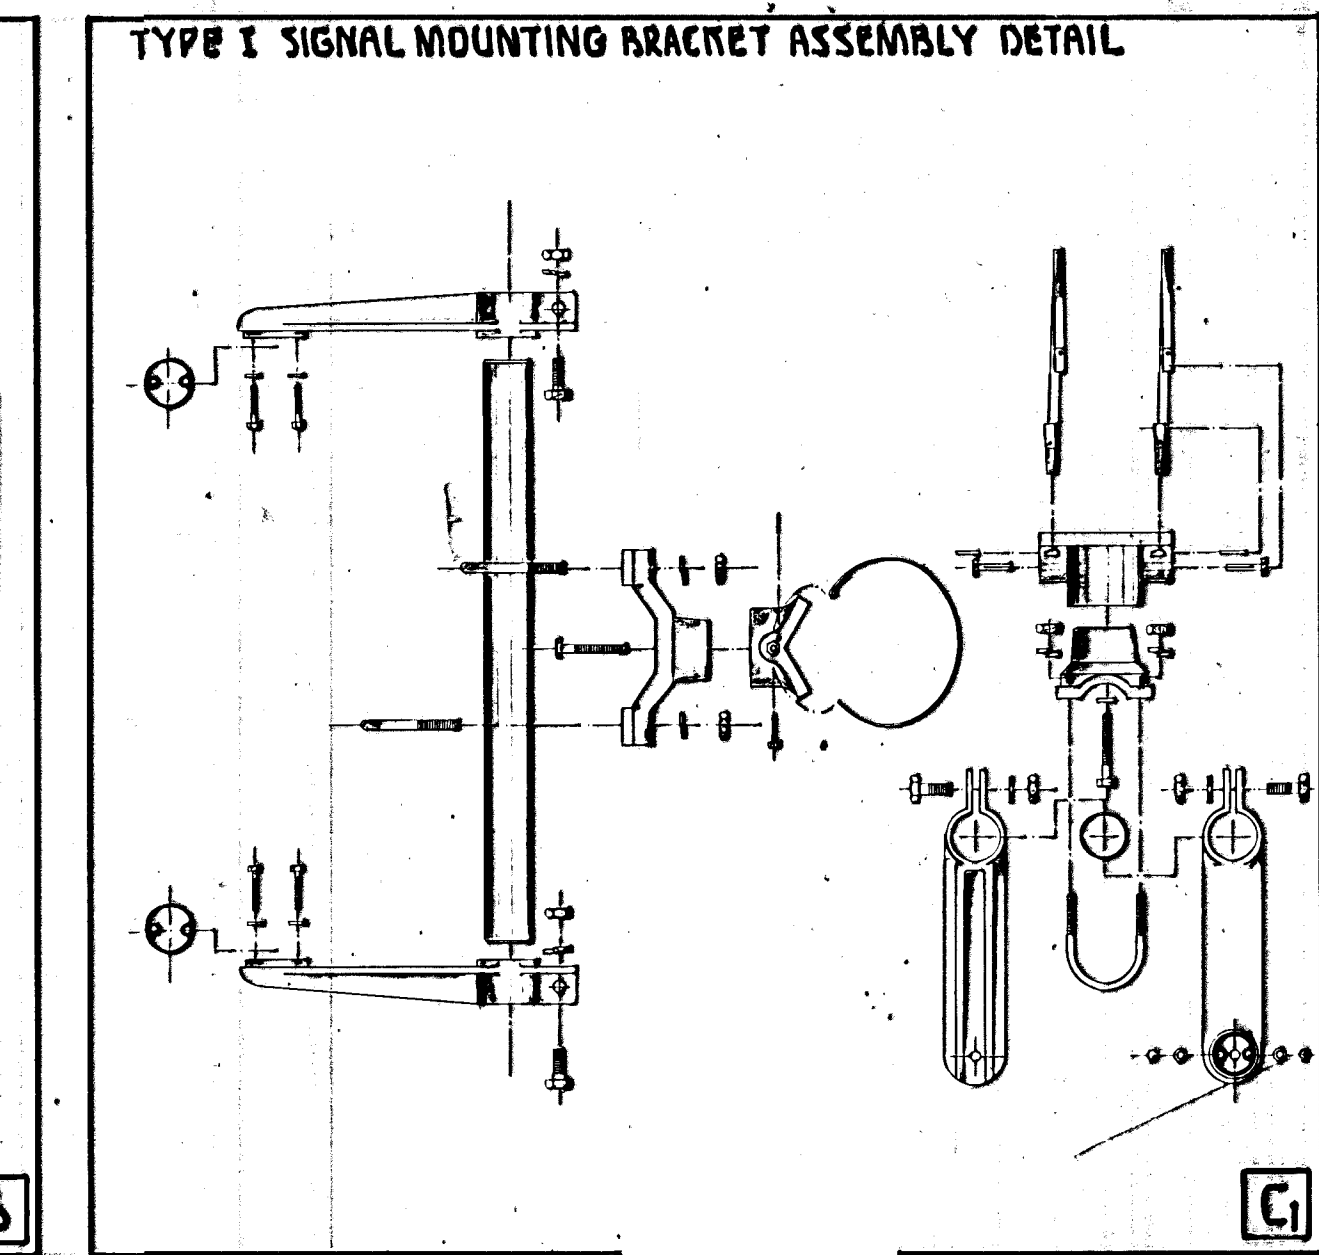
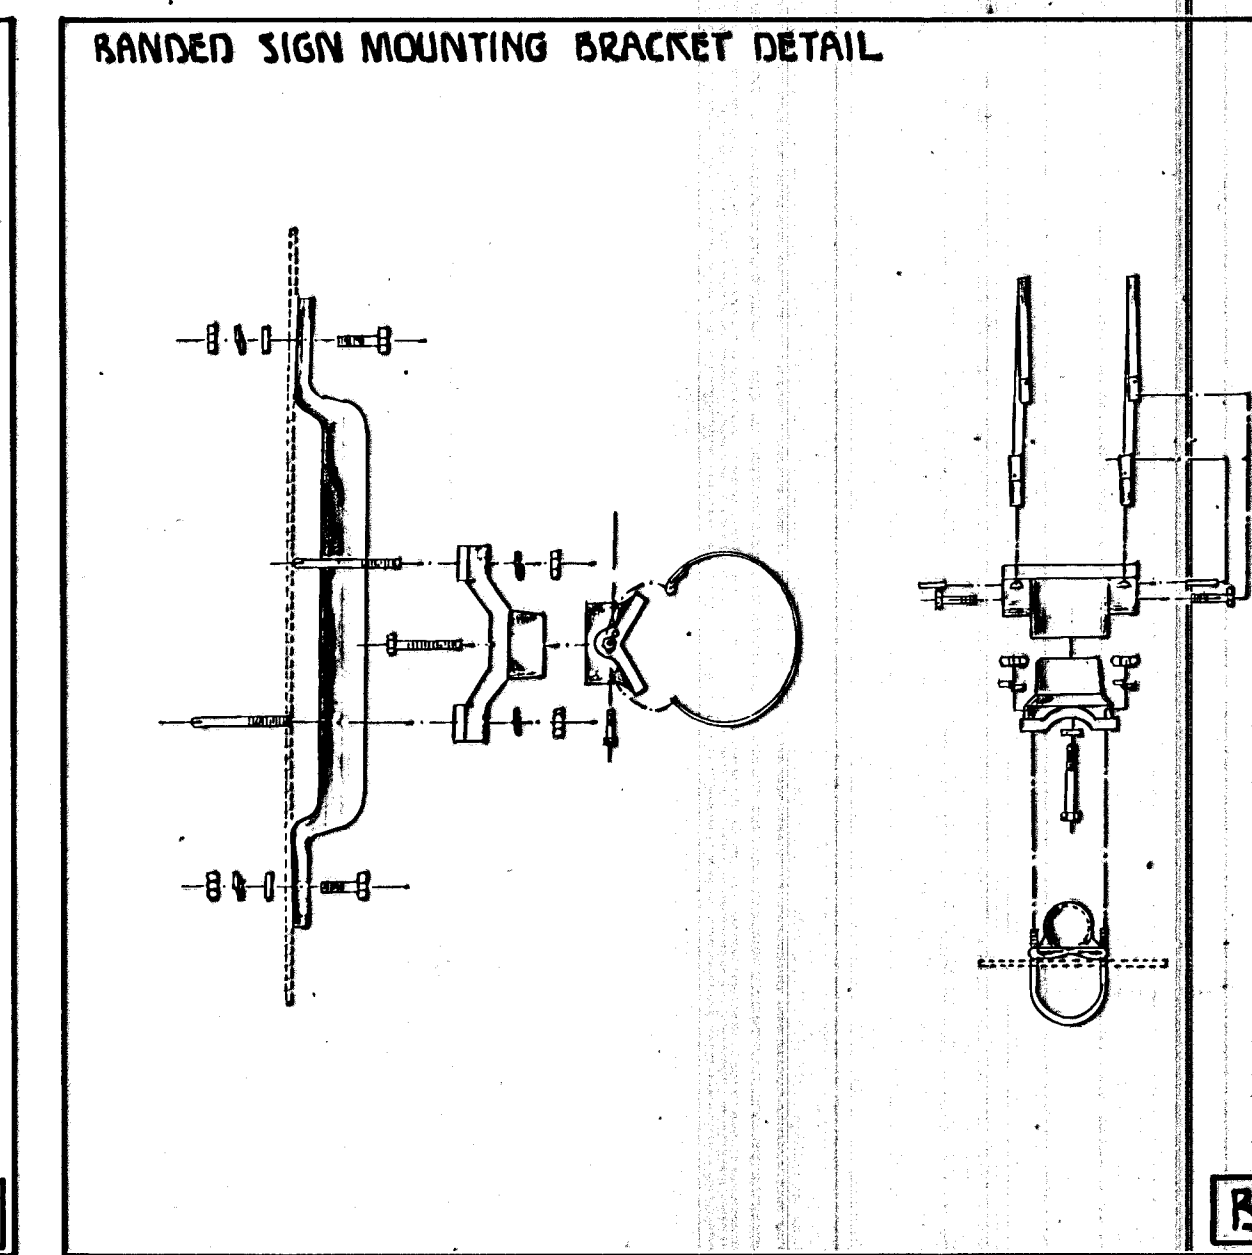
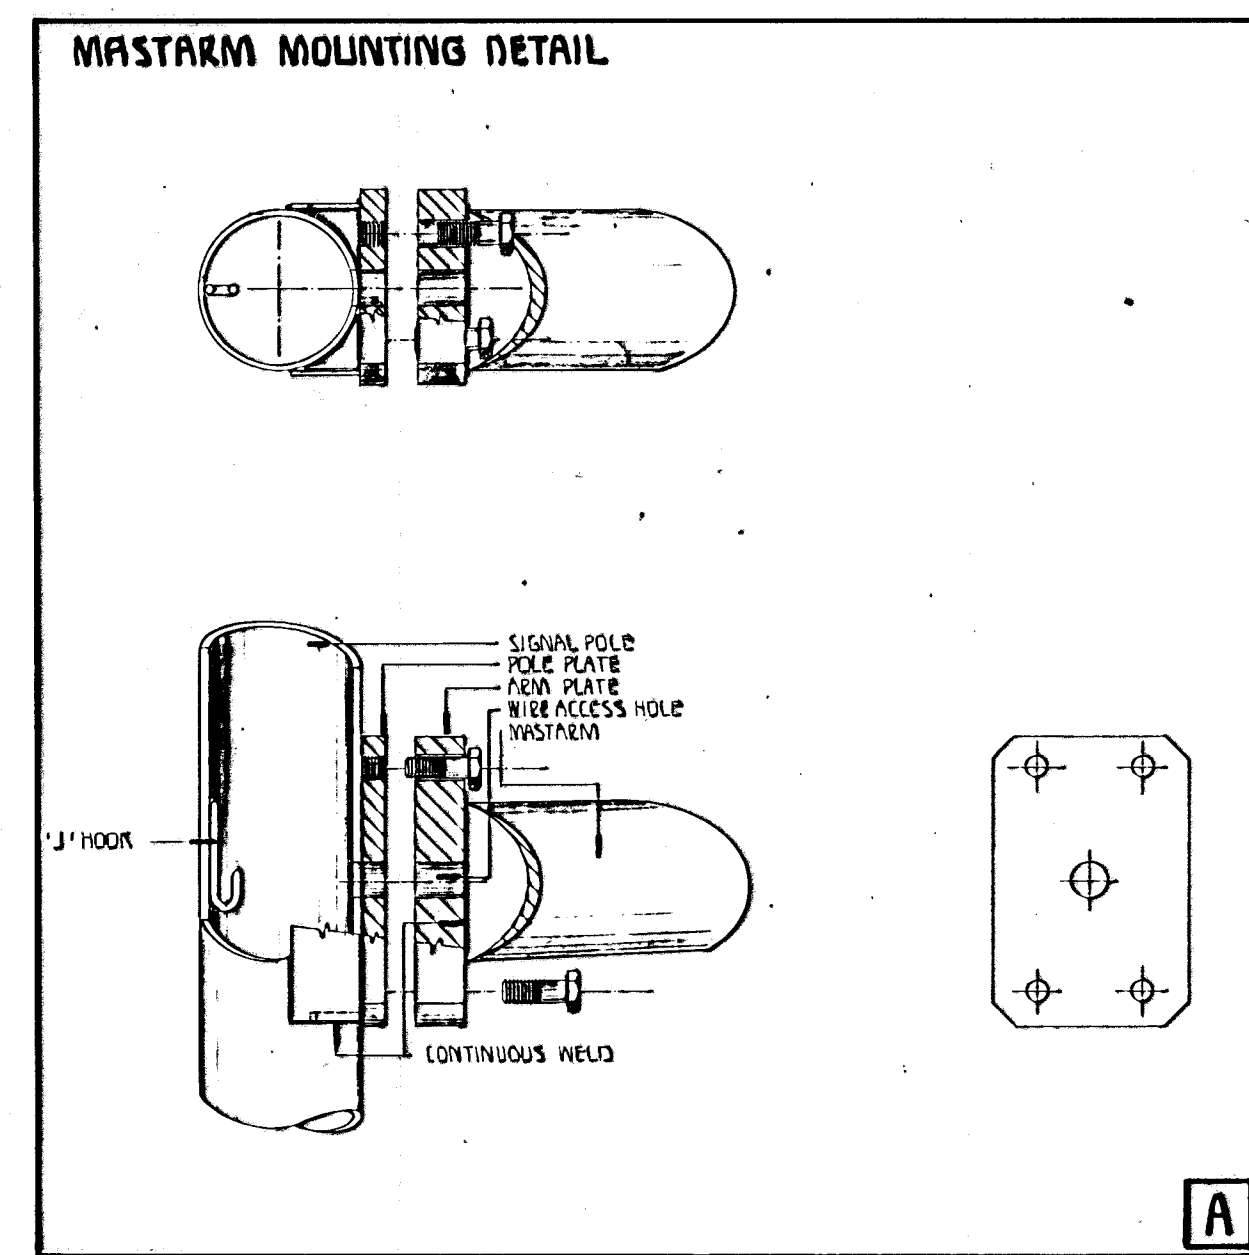


[illegible]

PROJECT DESCRIPTION		
STEEL SIGNAL POLE ASSEMBLY DETAILS		
PROJECT NUMBER		
BOOK NO.	APPROVED BY.	DATE AUG. 63
DRAWN BY SEAL		REVISED
CITY OF WICHITA		
DEPARTMENT OF PUBLIC WORKS		
DIVISION OF TRAFFIC ENGINEERING WM G. MCKINLEY, TRAFFIC ENGINEER	SCALE	