



8+00

Cut 14.7 sy
Fill 1.8 sy

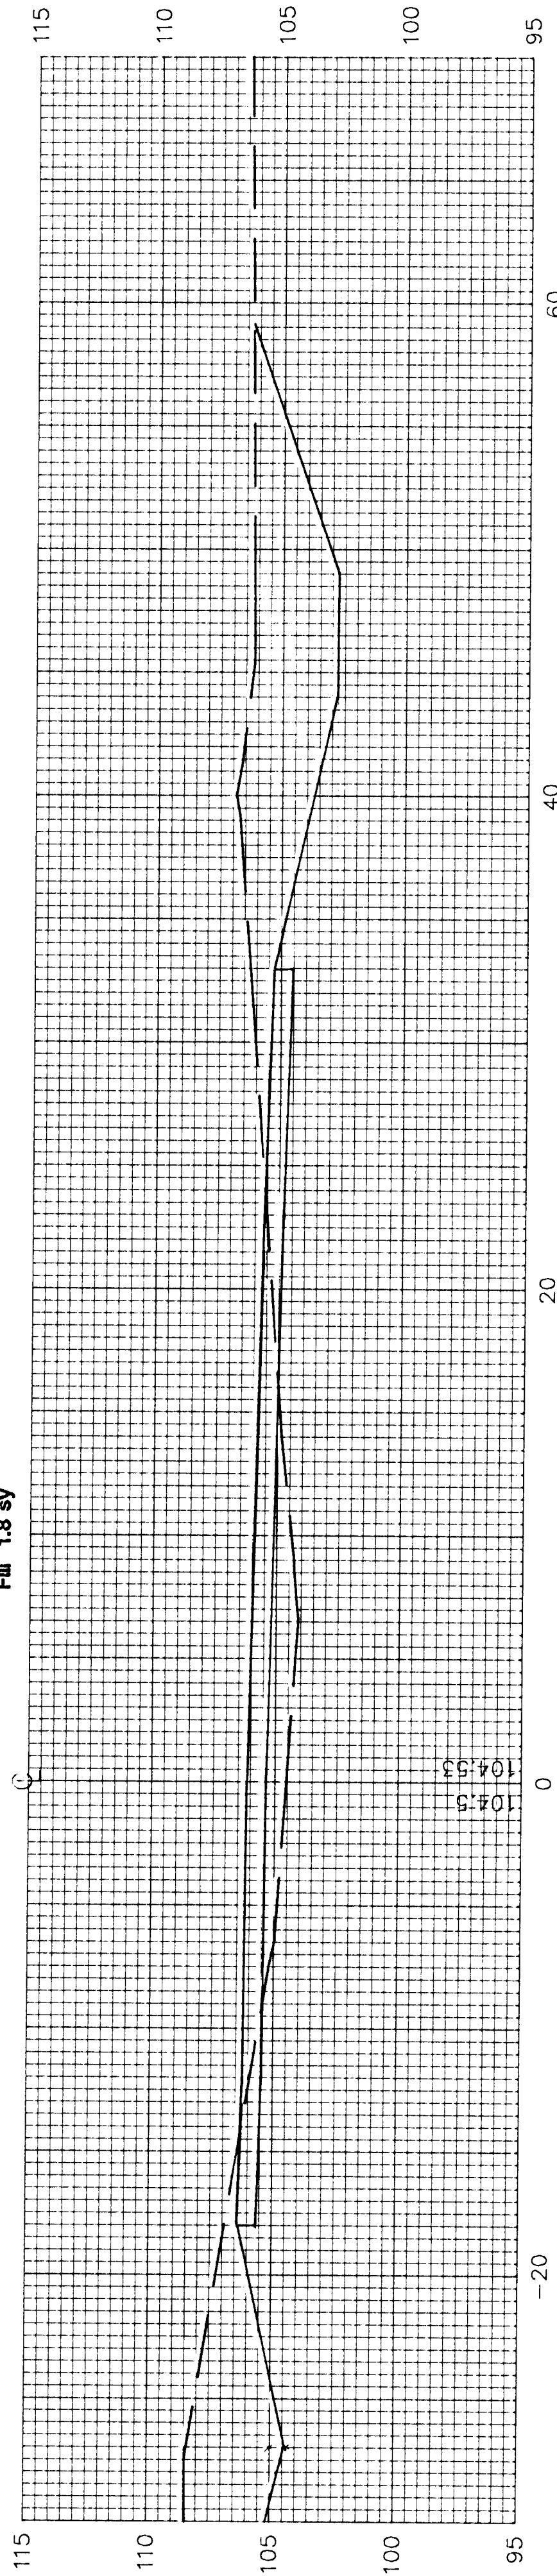


7+77.69

Cut 14.4 sy
Fill 1.1 sy

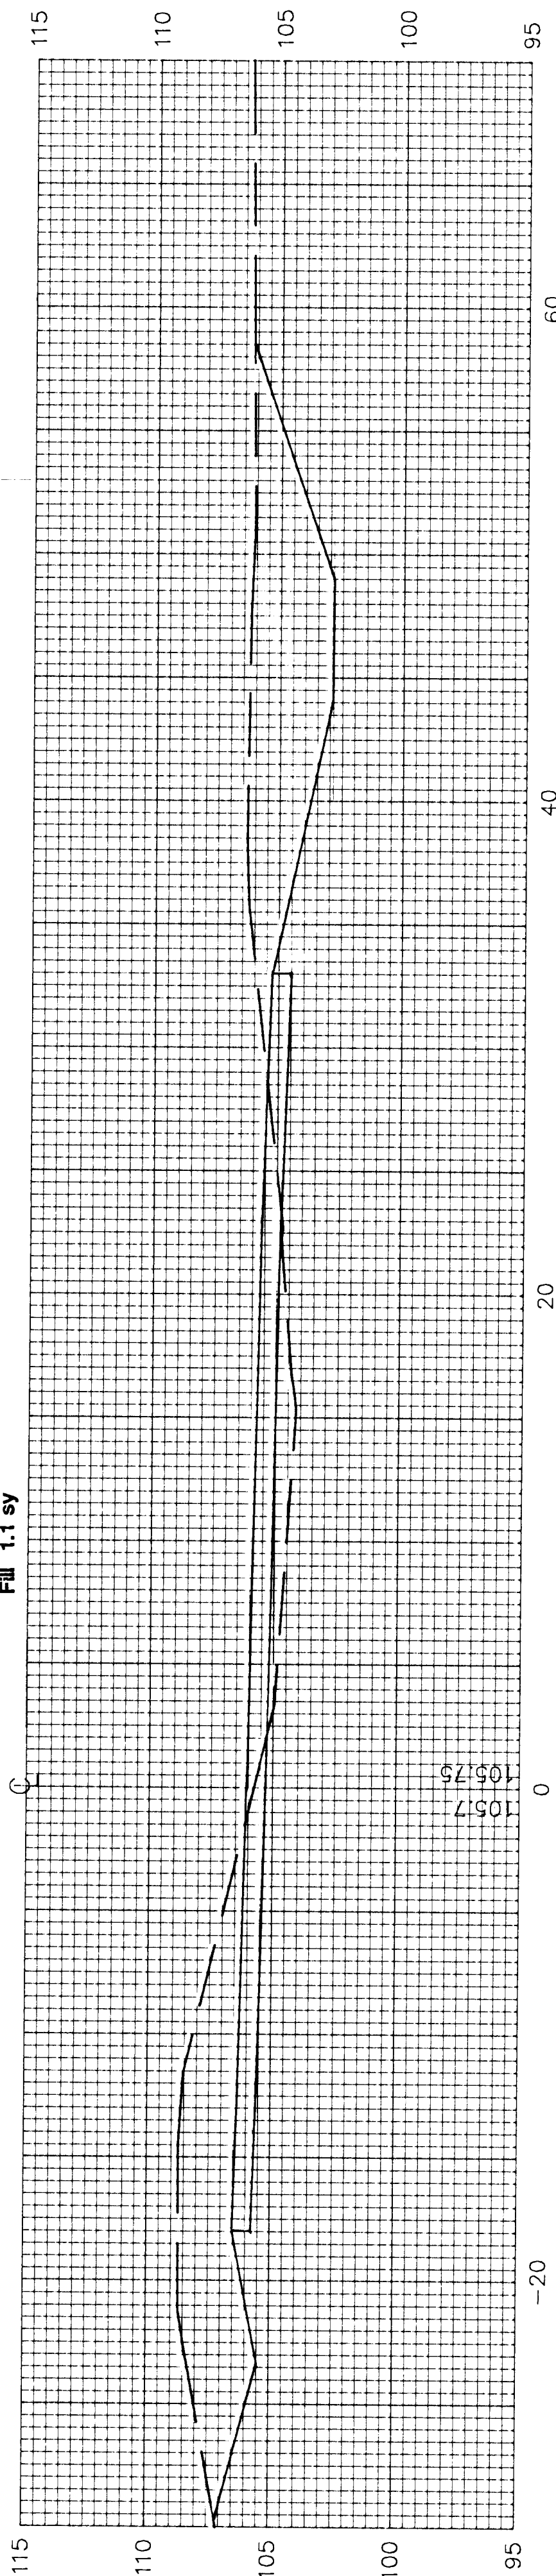


7+75

Cut 15.3 sy
Fill 1.1 sy

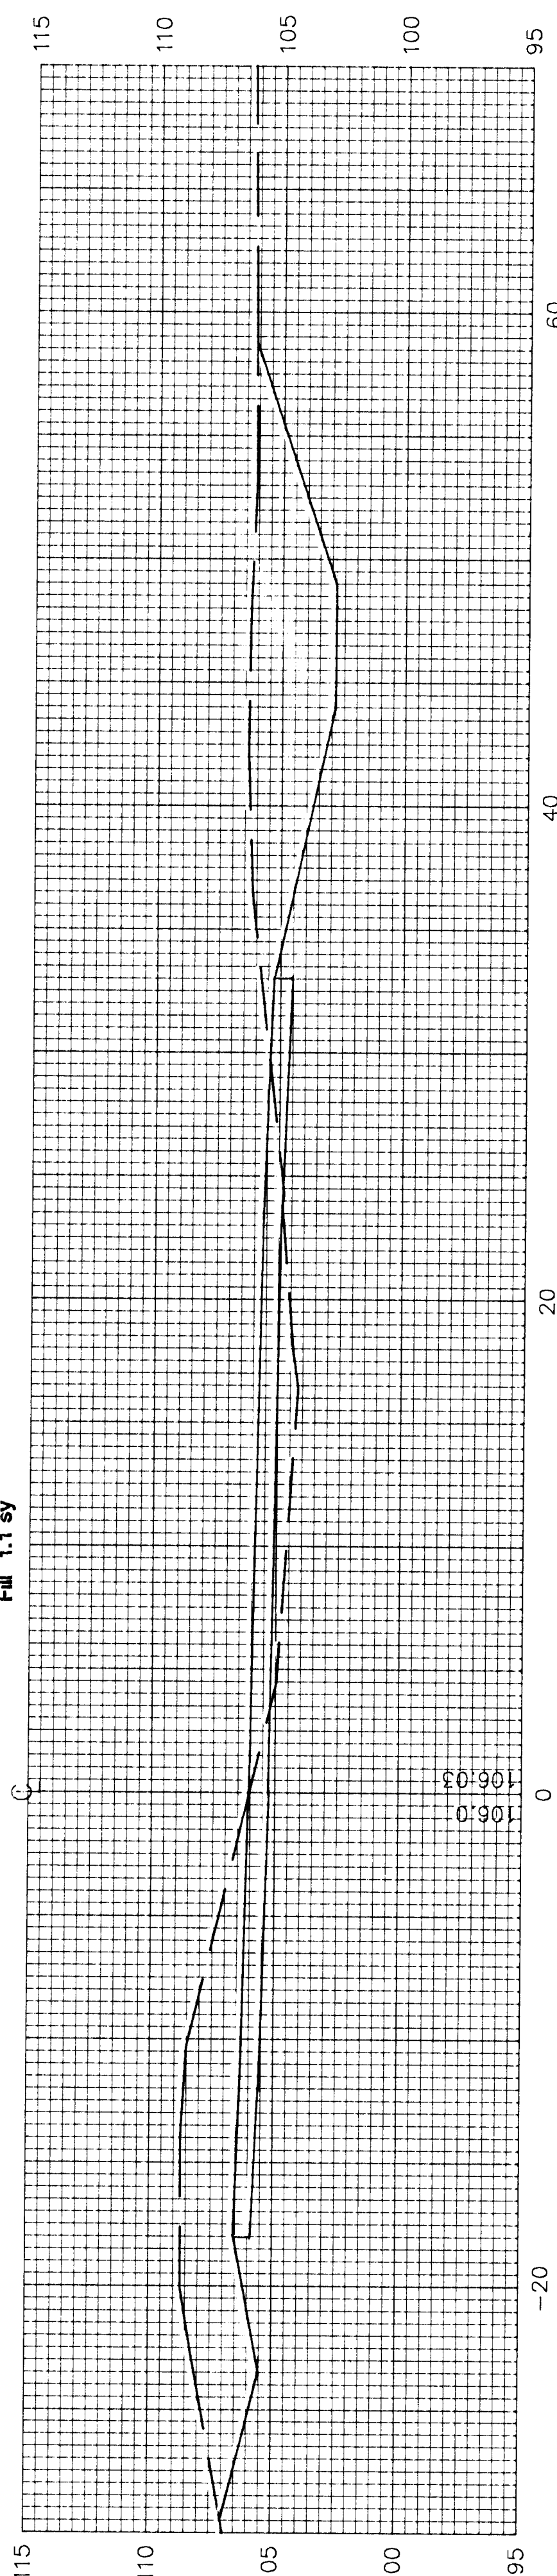

7+50

Cut 13.4 sy
Fill 0.9 sy

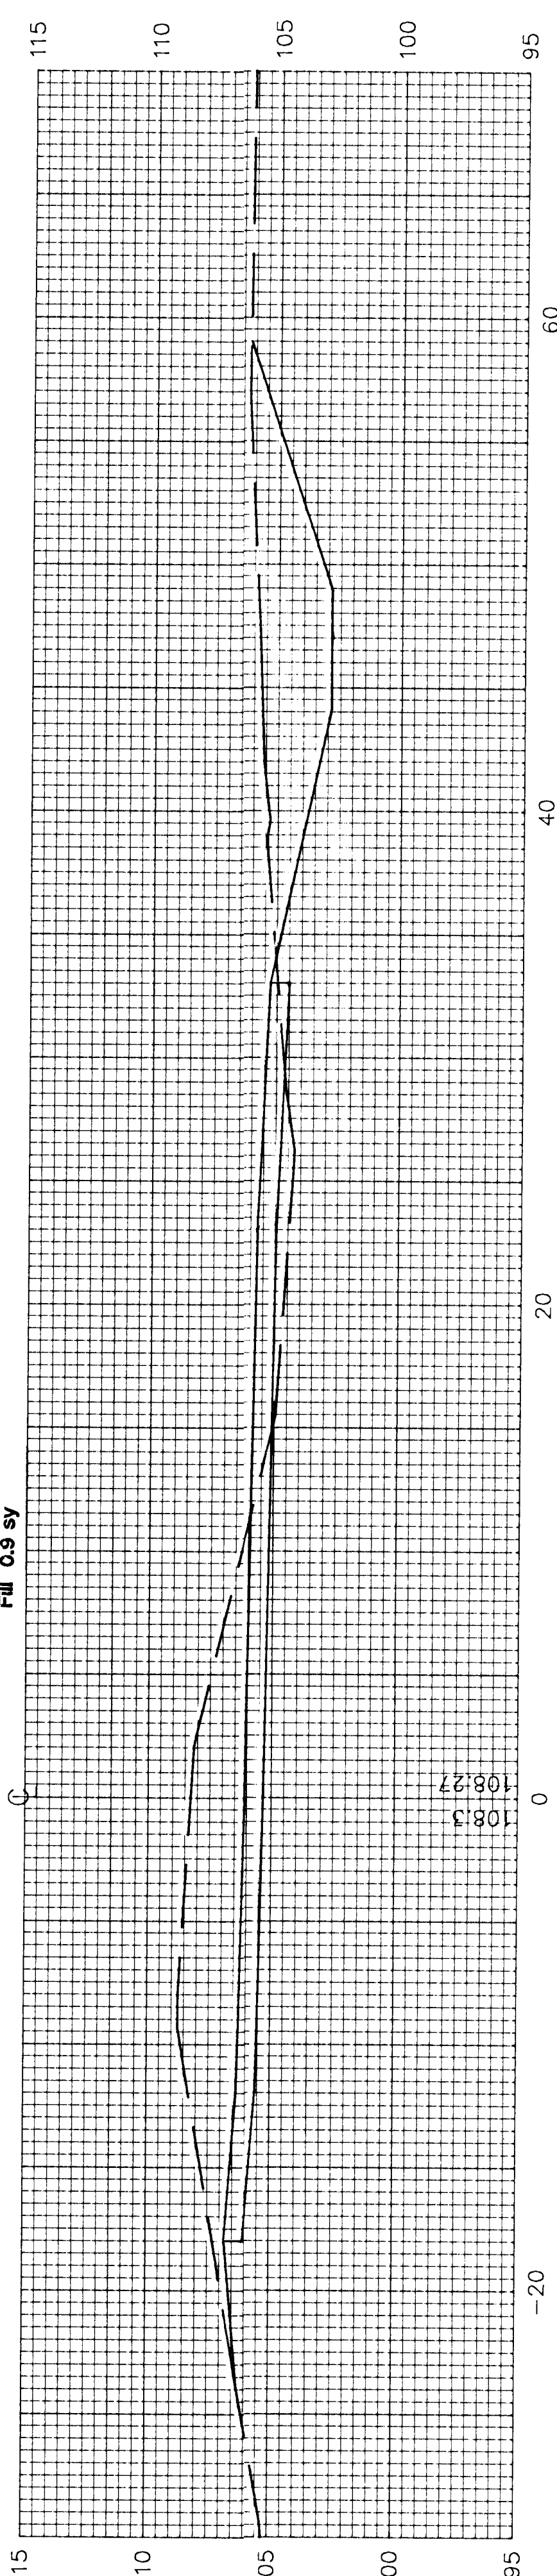

7+25

Cut 12.8 sy
Fill 2.3 sy

