


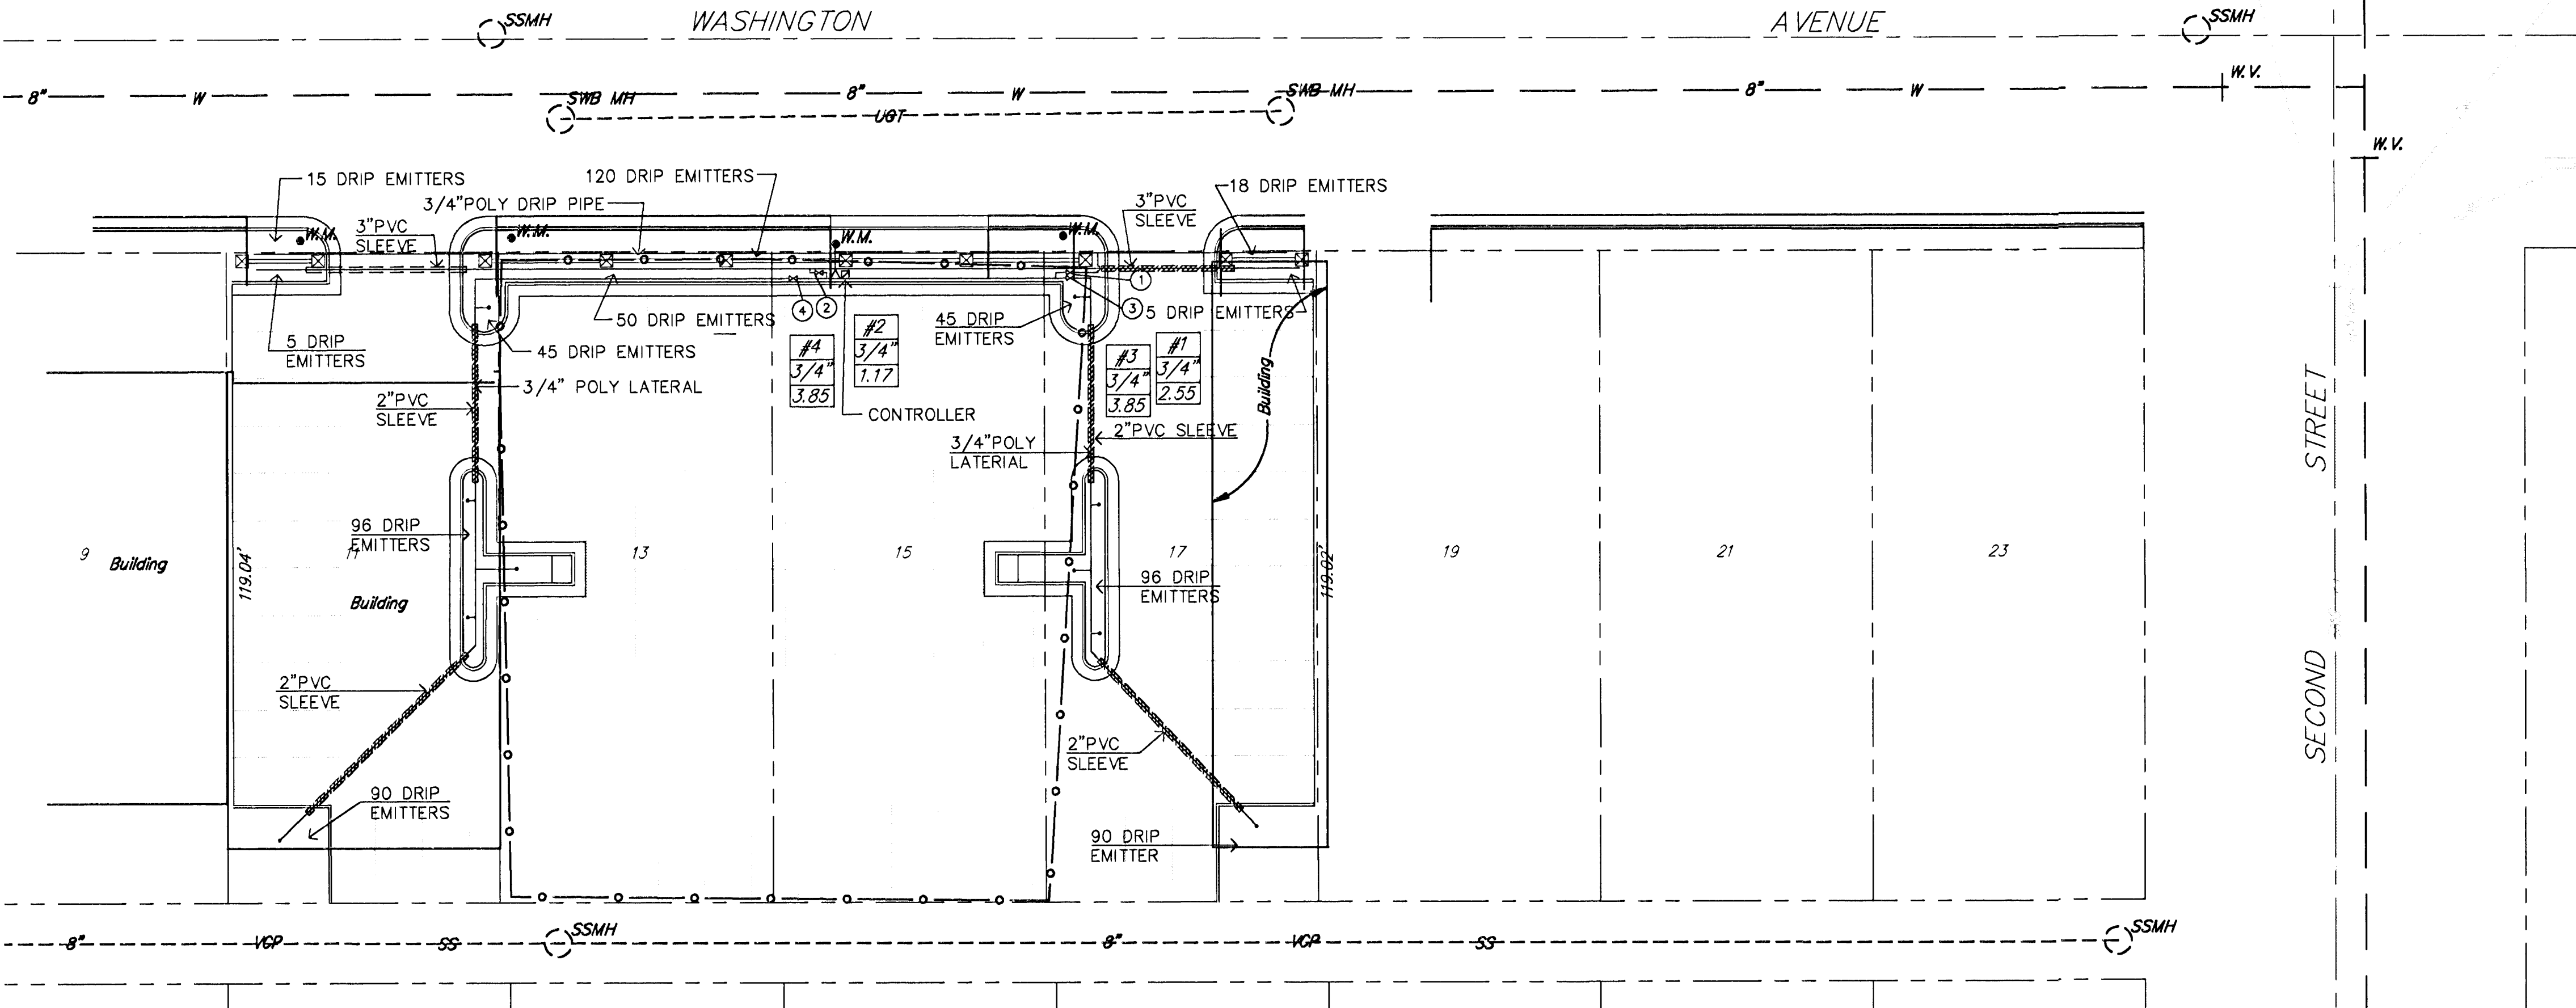

SCALE: 1" = 20'



IRRIGATION LEGEND:

— INDICATES DRIP LINE TO BE CONTINUED AS NECESSARY

- W.M. EXISTING WATER METER
- △ CONTROLLER AND BACKFLOW PREVENTION DEVICE

#1	ZONE #
3/4	VALVE SIZE
.12	TOTAL GPM'S

////// PVC Sleeve (Sch. 40)

IRRIGATION PLAN					
PARKING LOT #9					
OLD TOWN PARKING DISTRICT - PARKING LOTS #9 & #10					
SRB		841 SOUTH HILLSIDE WICHITA KANSAS 67211		316-652-7754 FAX 652-7932	
SAVOY, RUGGLES & BOHM, P. A. ENGINEERING & SURVEYING					
PROJECT NUMBER					
DRAWN T. D. MONTGOMERY	DESIGN A. CONNER	REVIEW	DATE 2-25-94	UTILITY	SRB JOB 101E
DWG FILE 101E/P2					14 14