
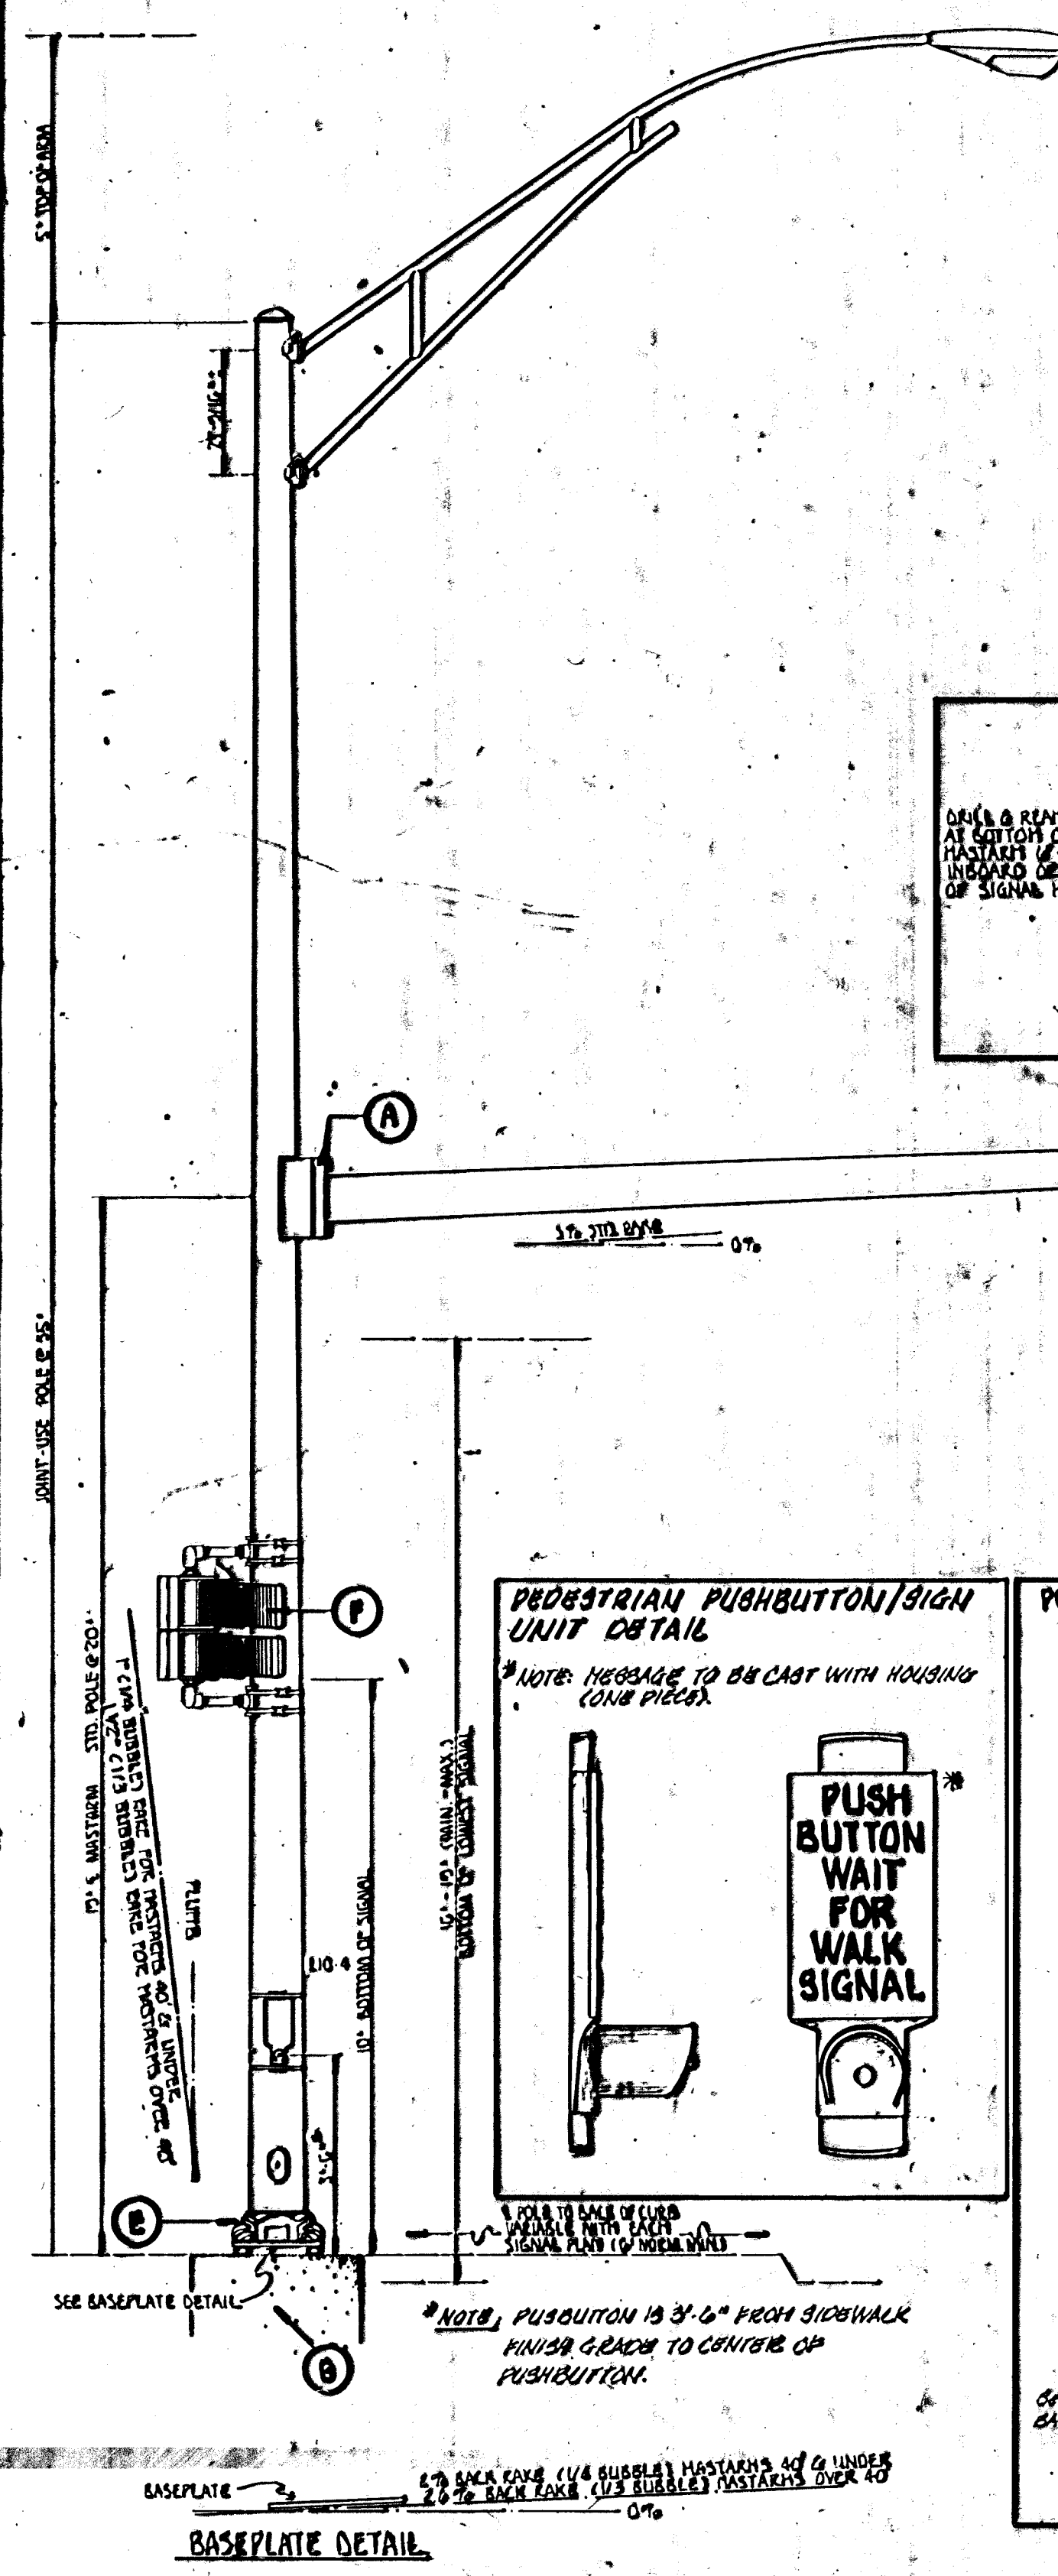
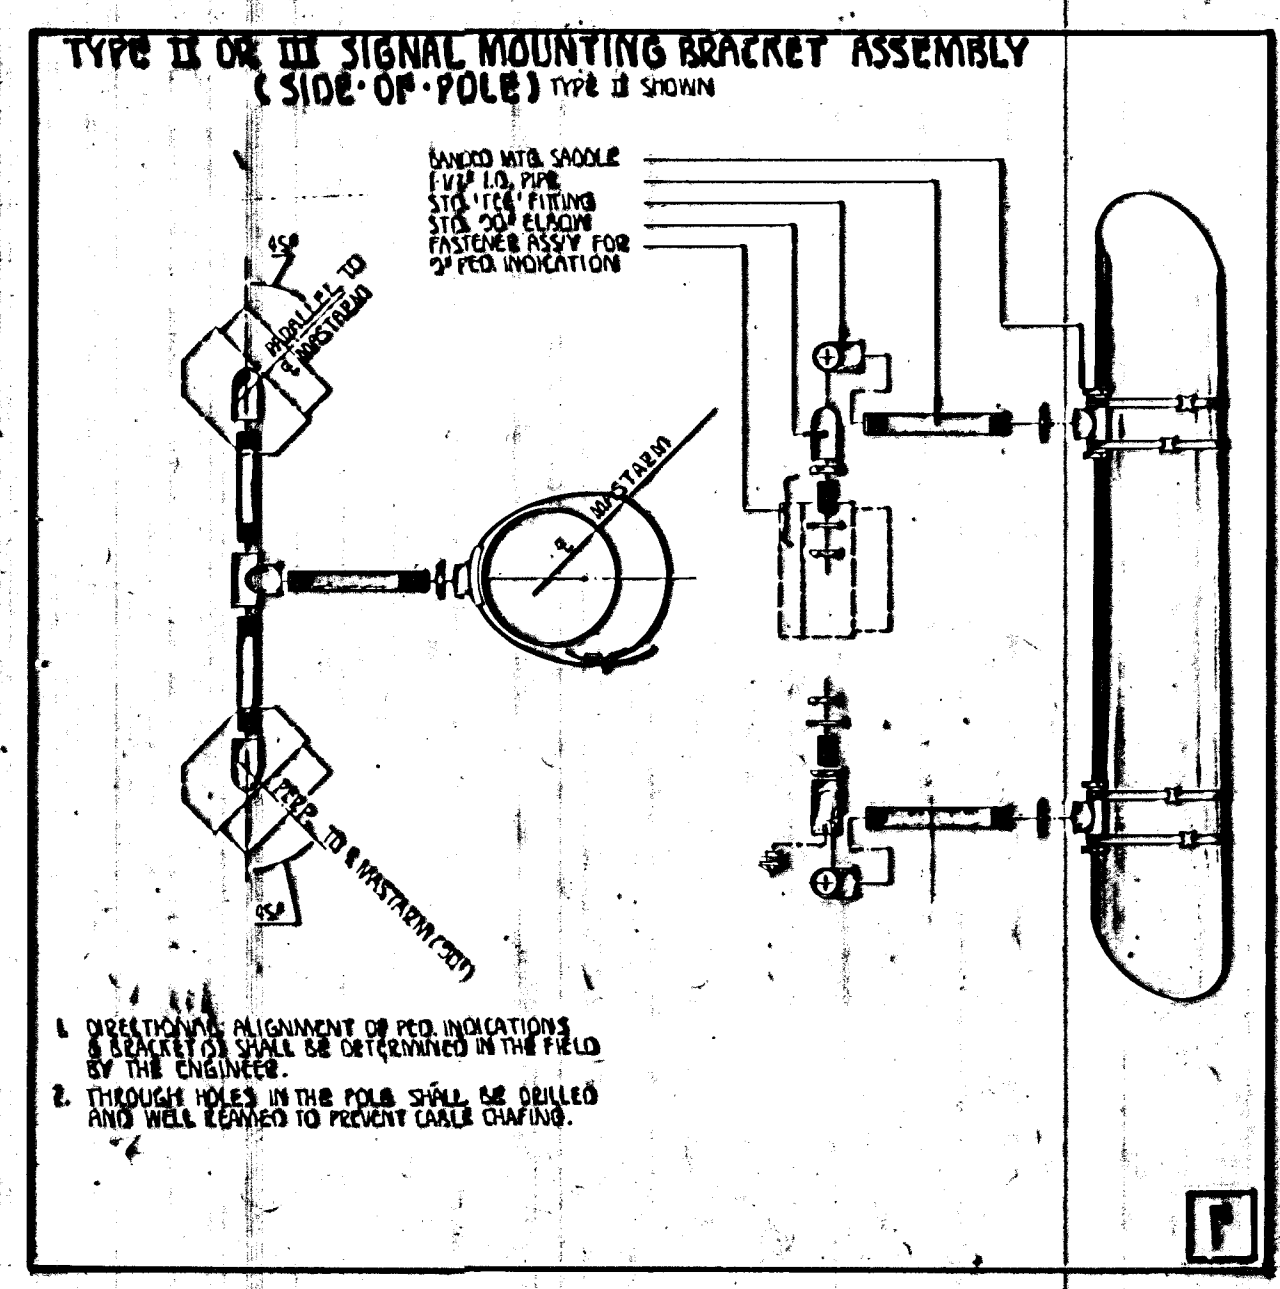
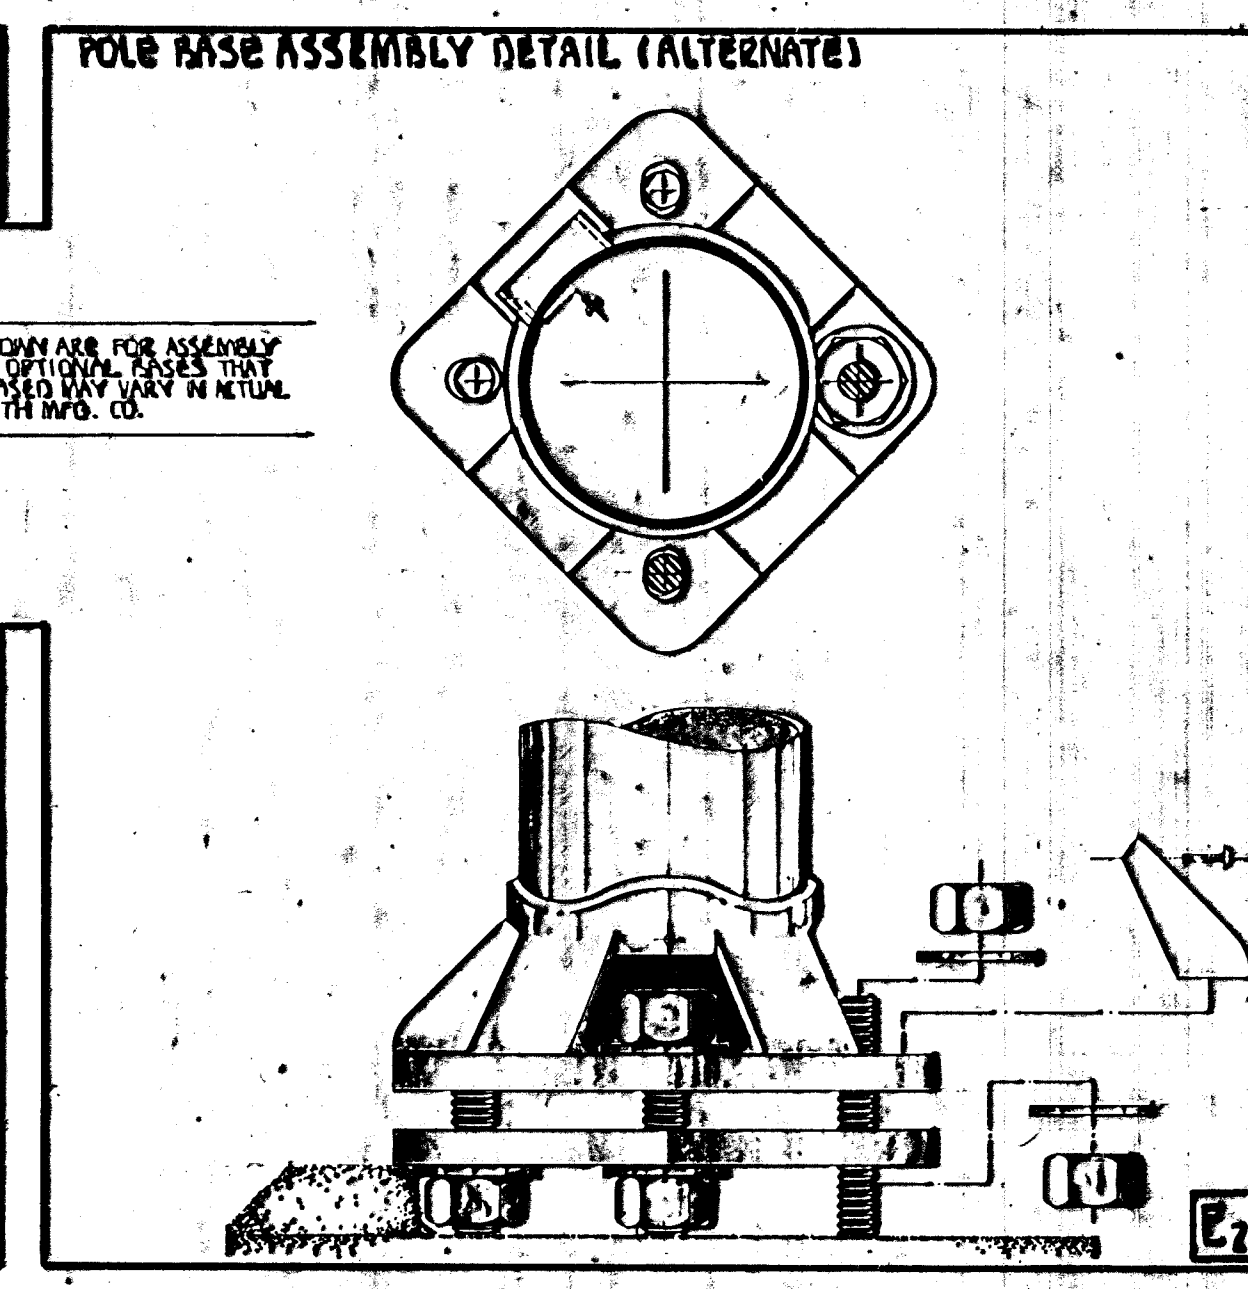
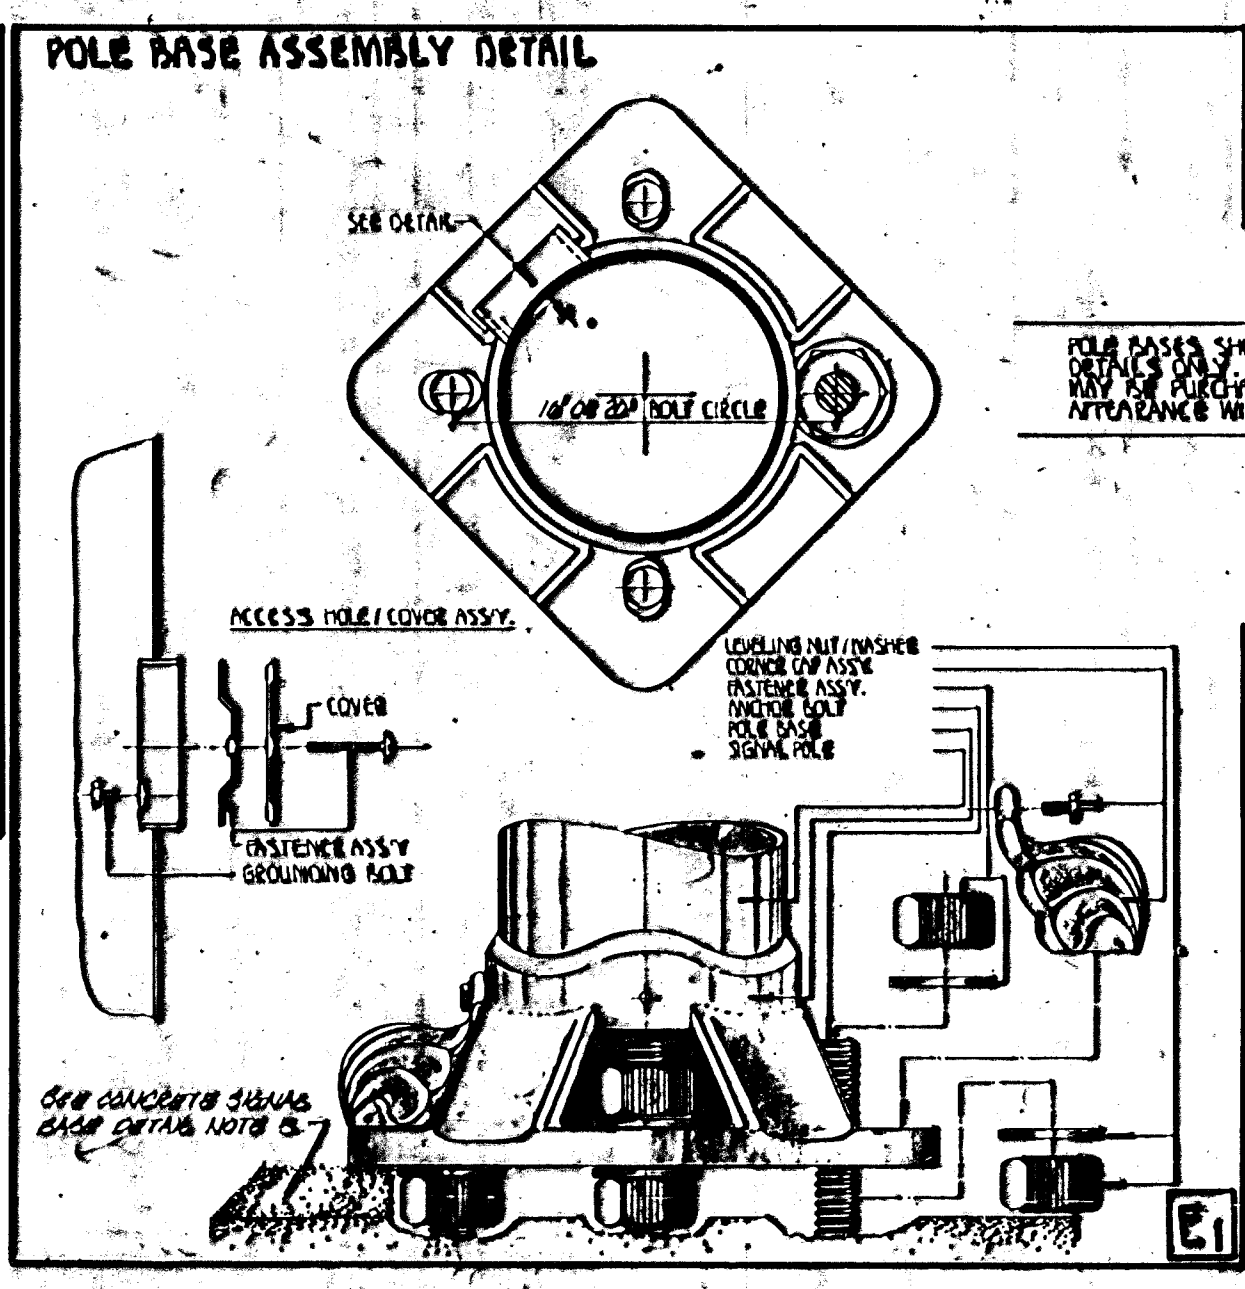
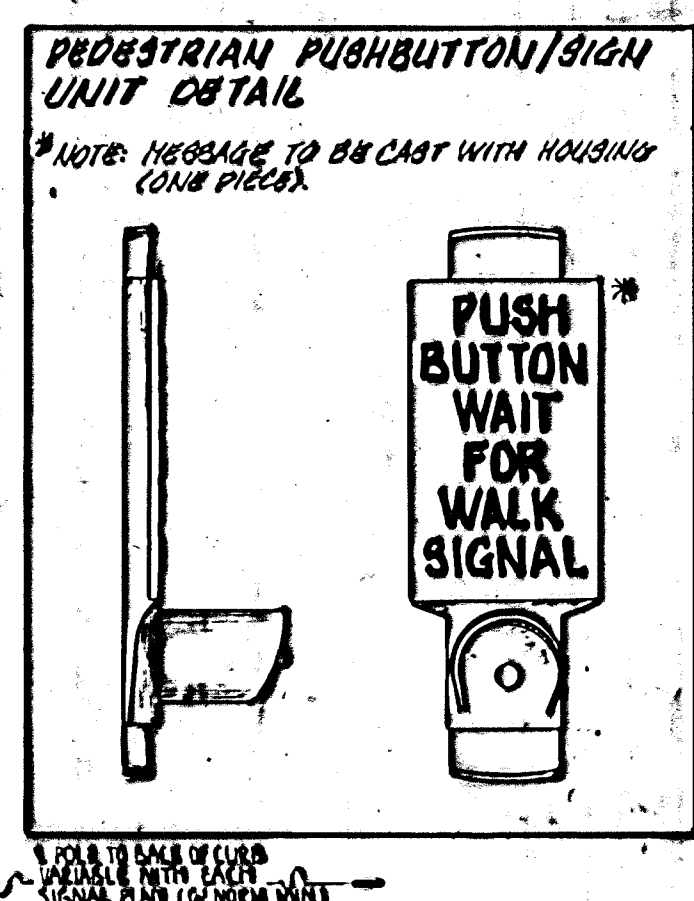
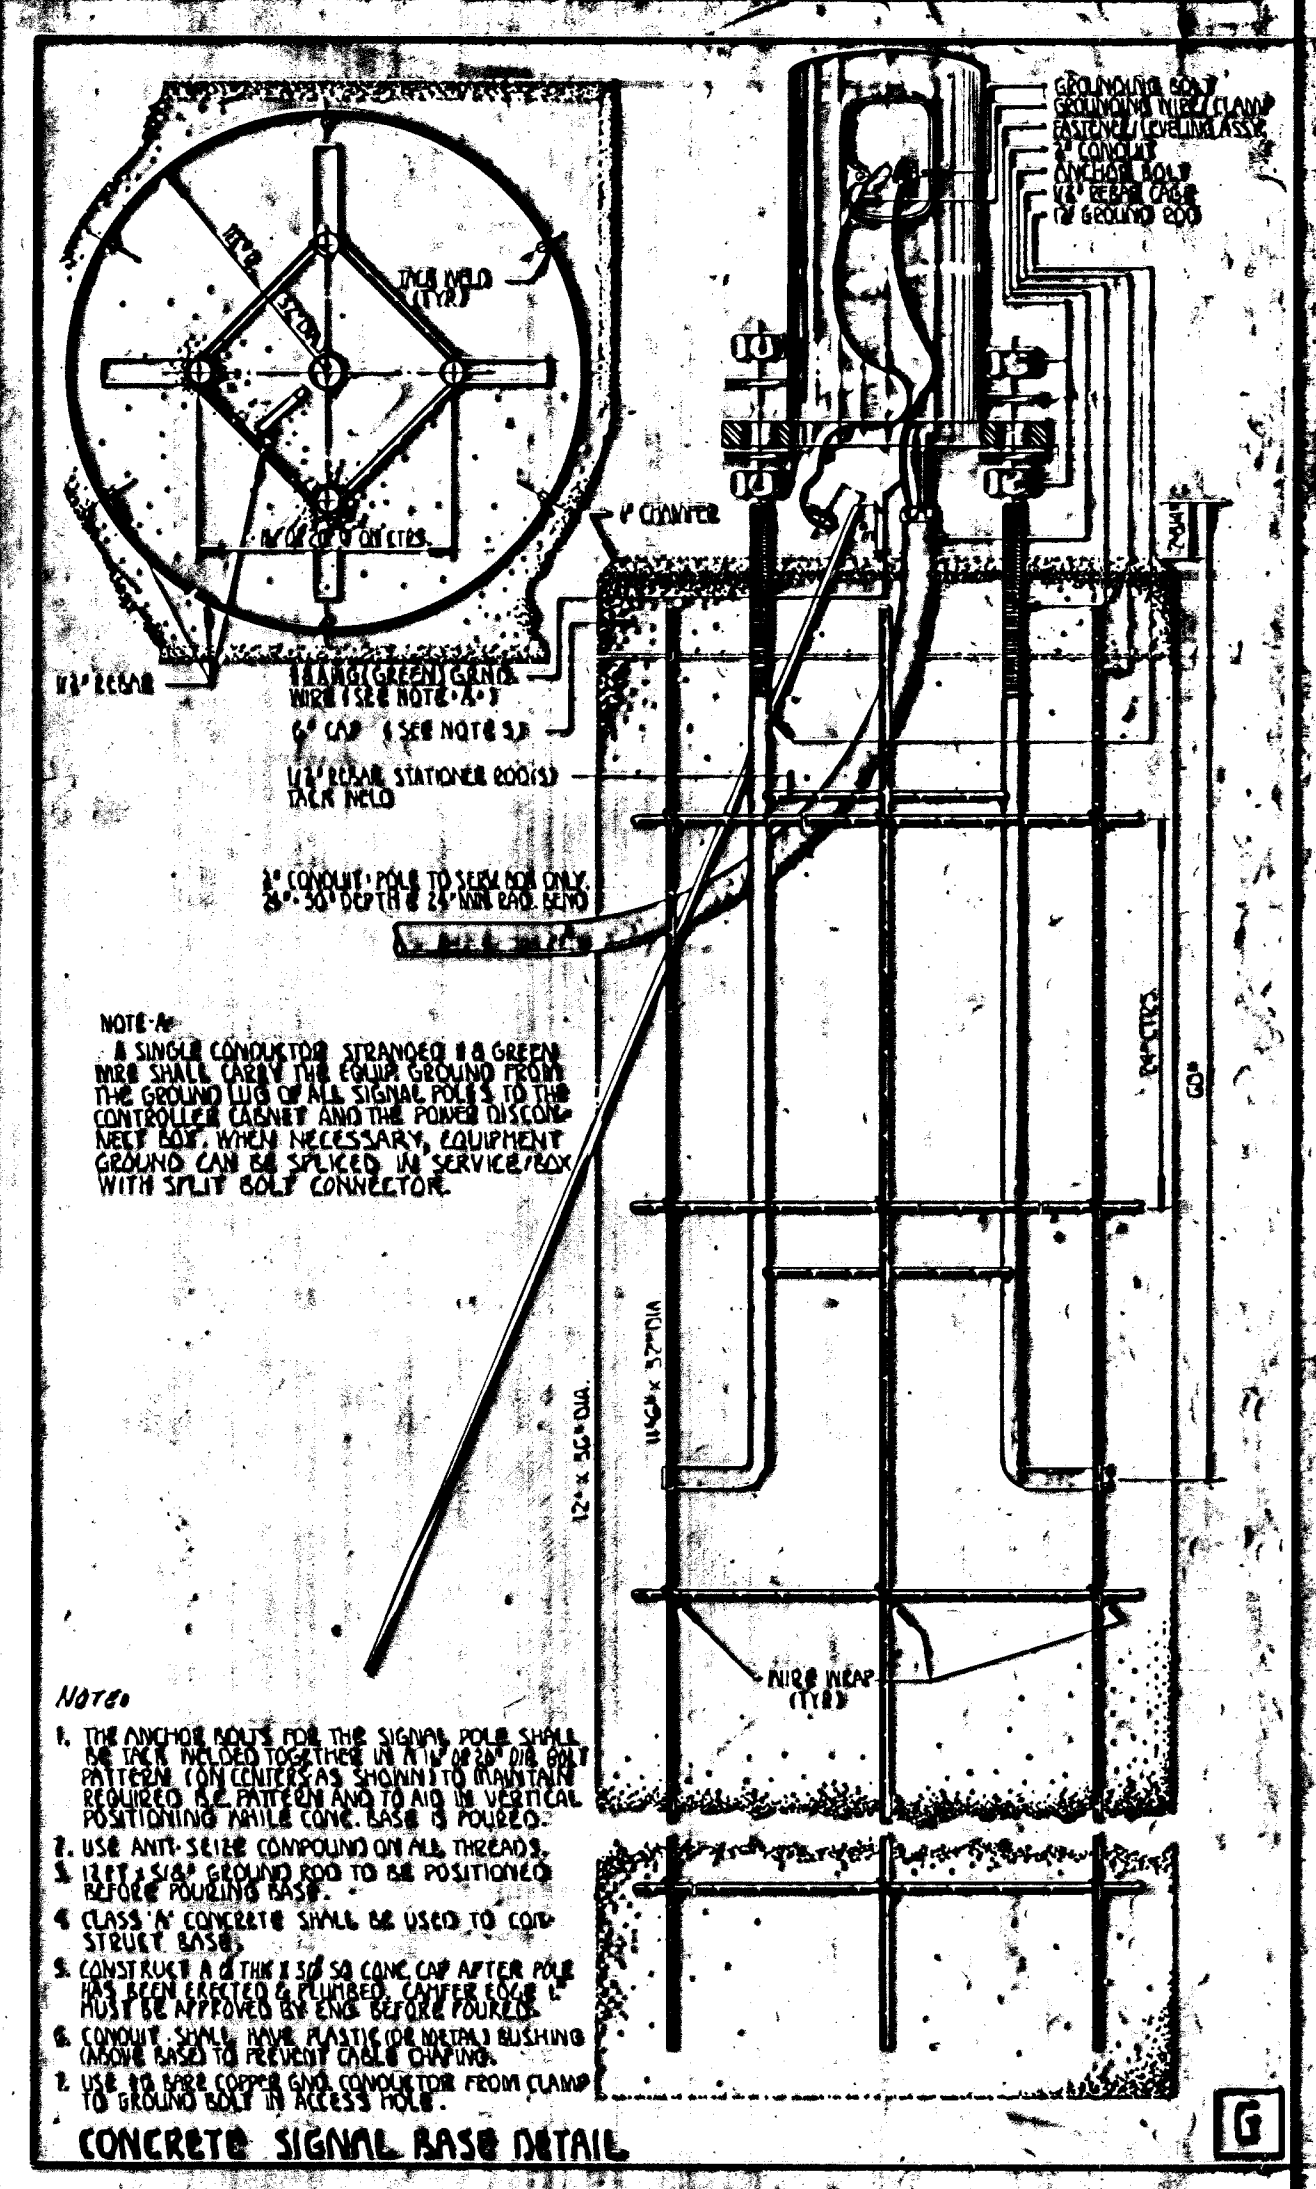
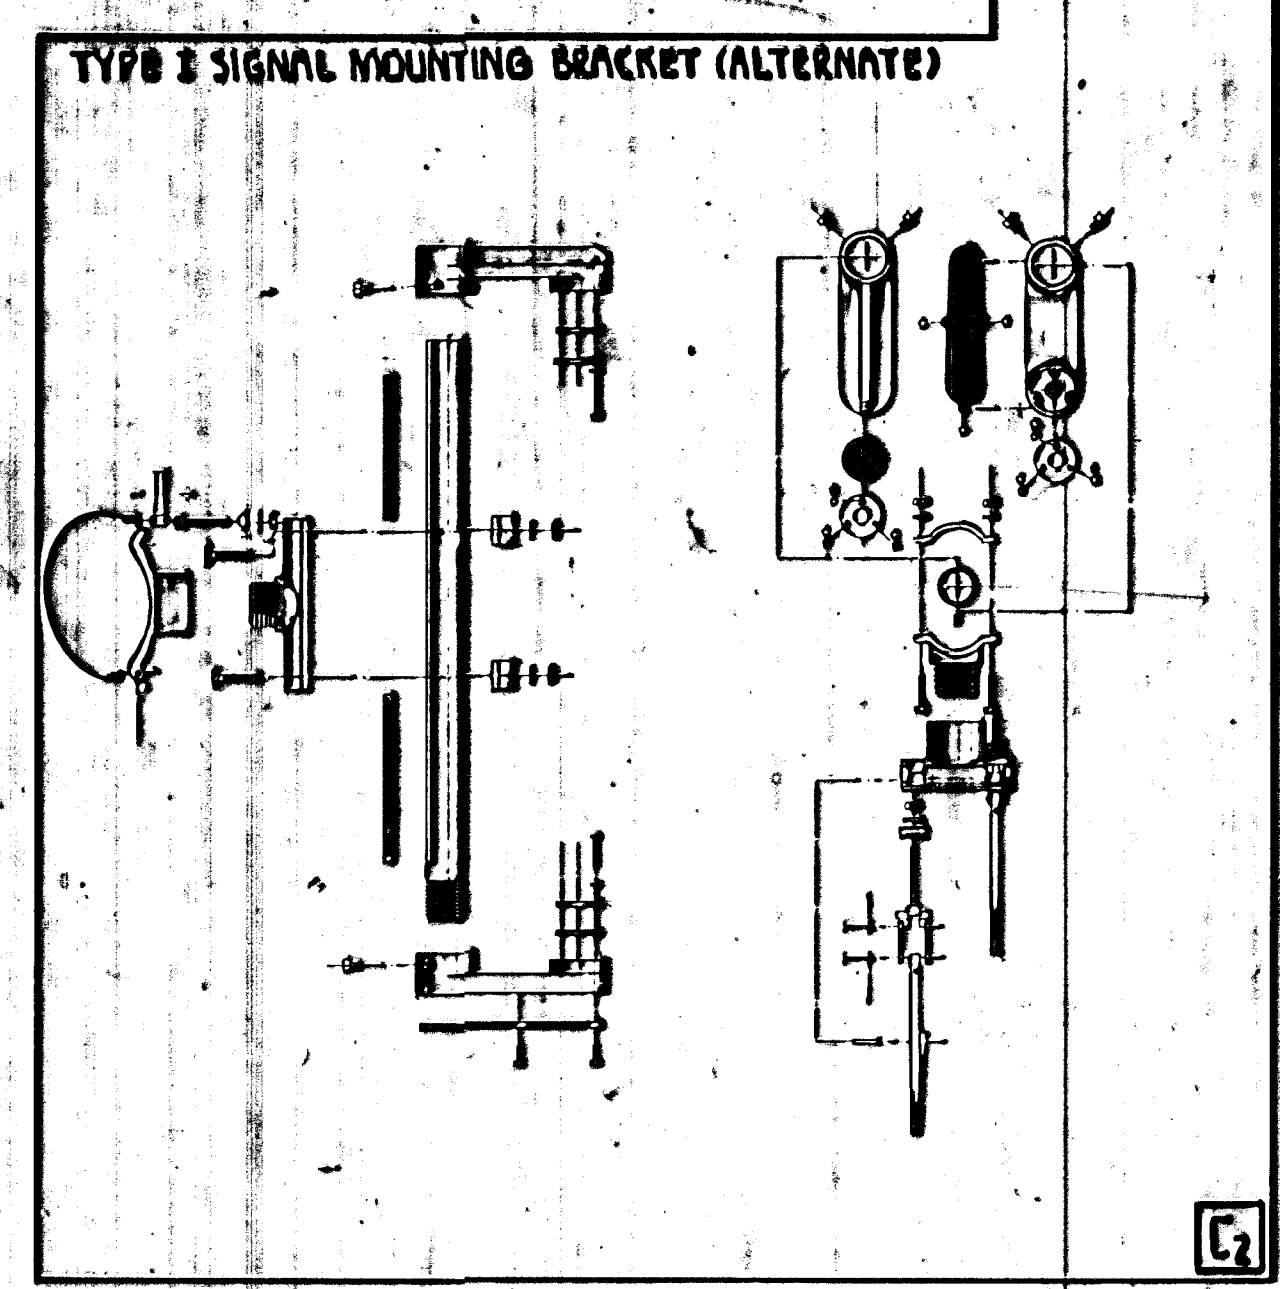
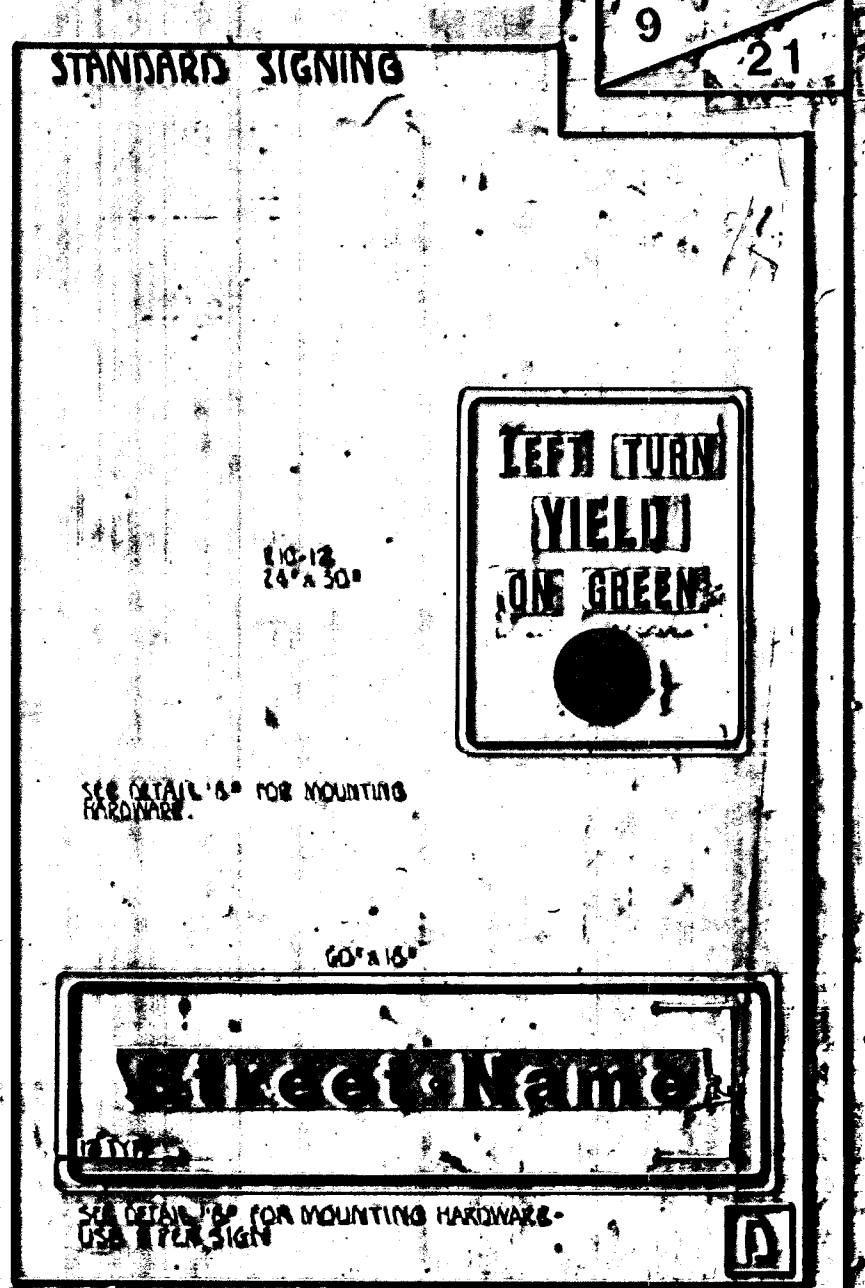
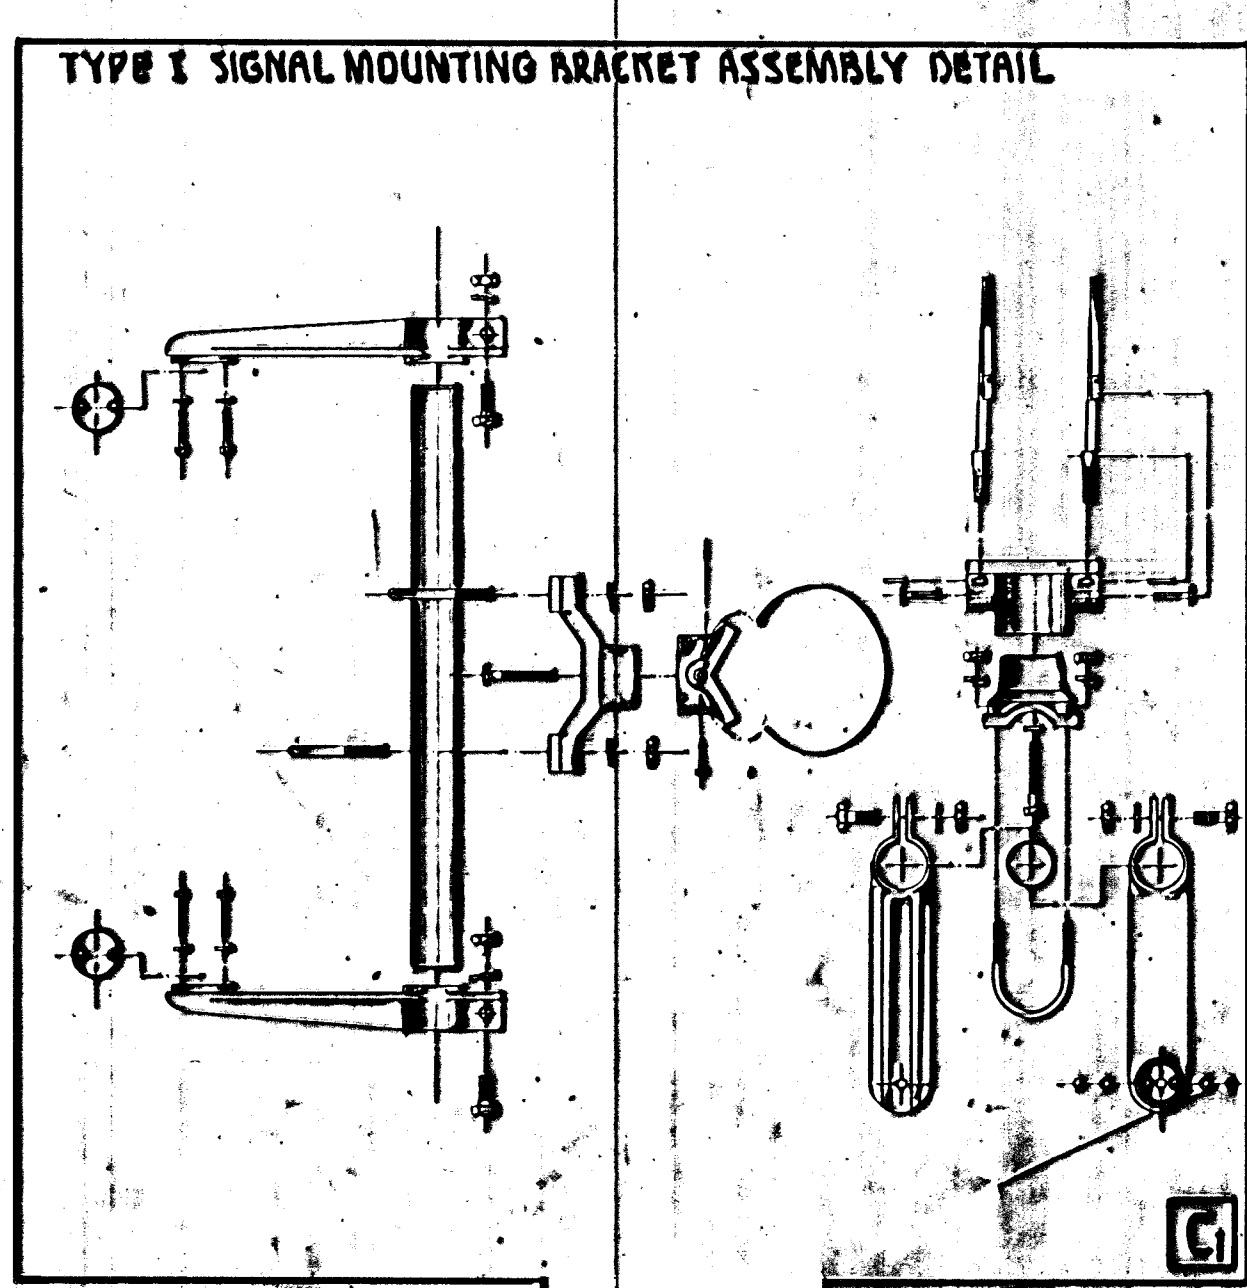
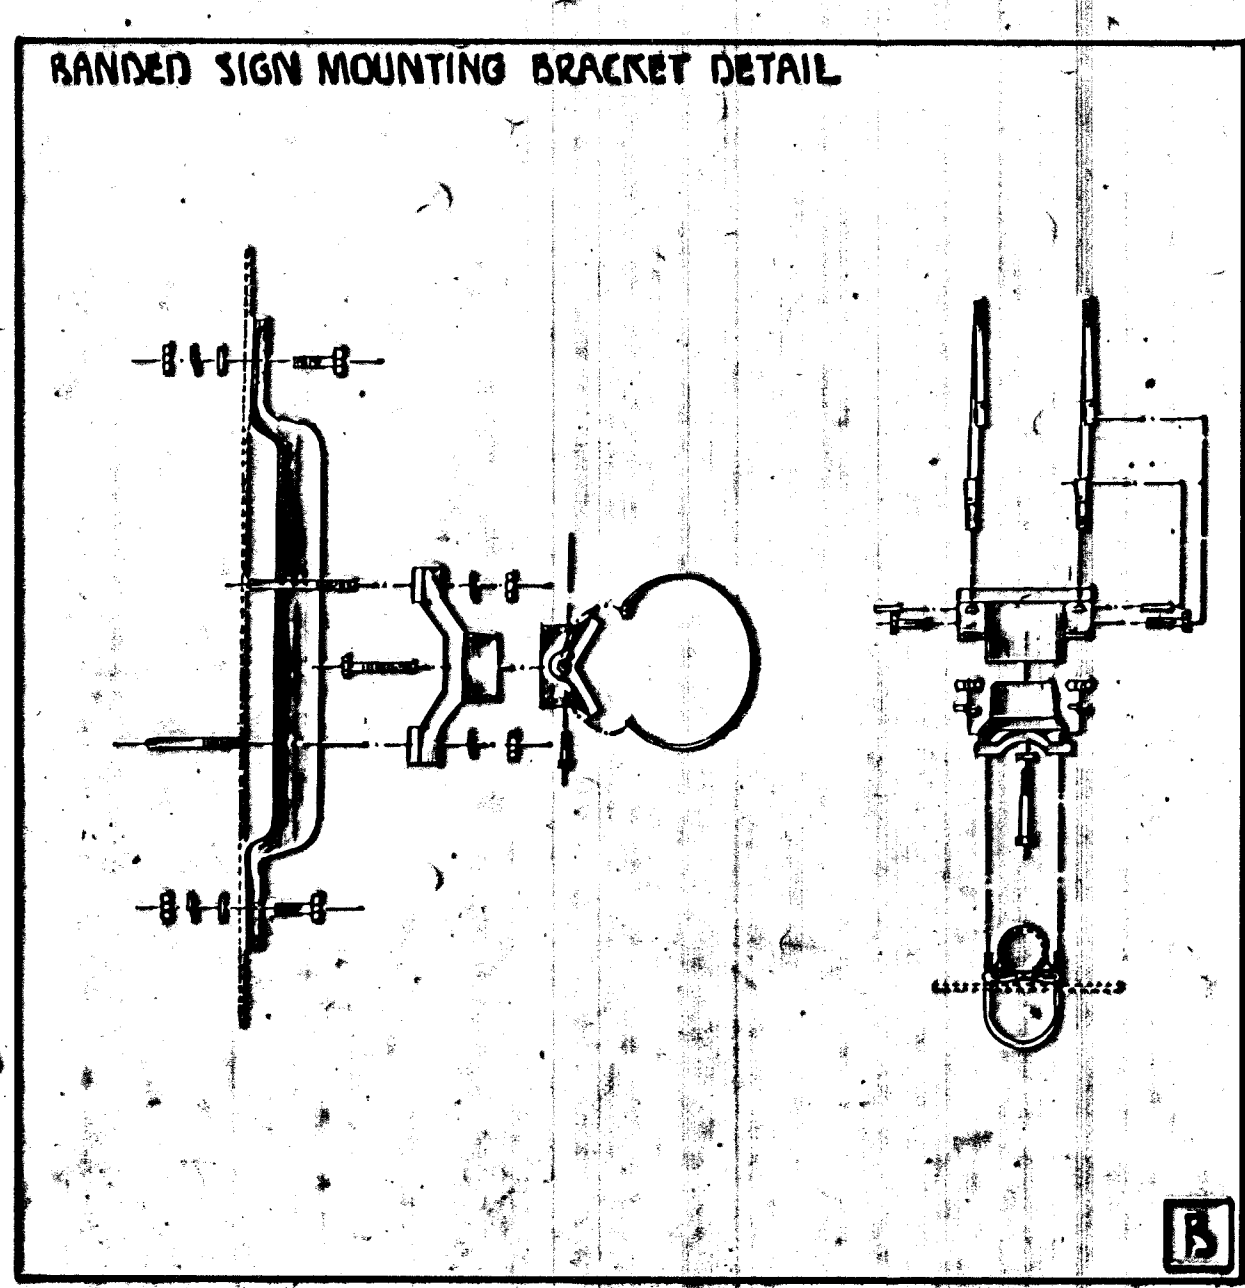


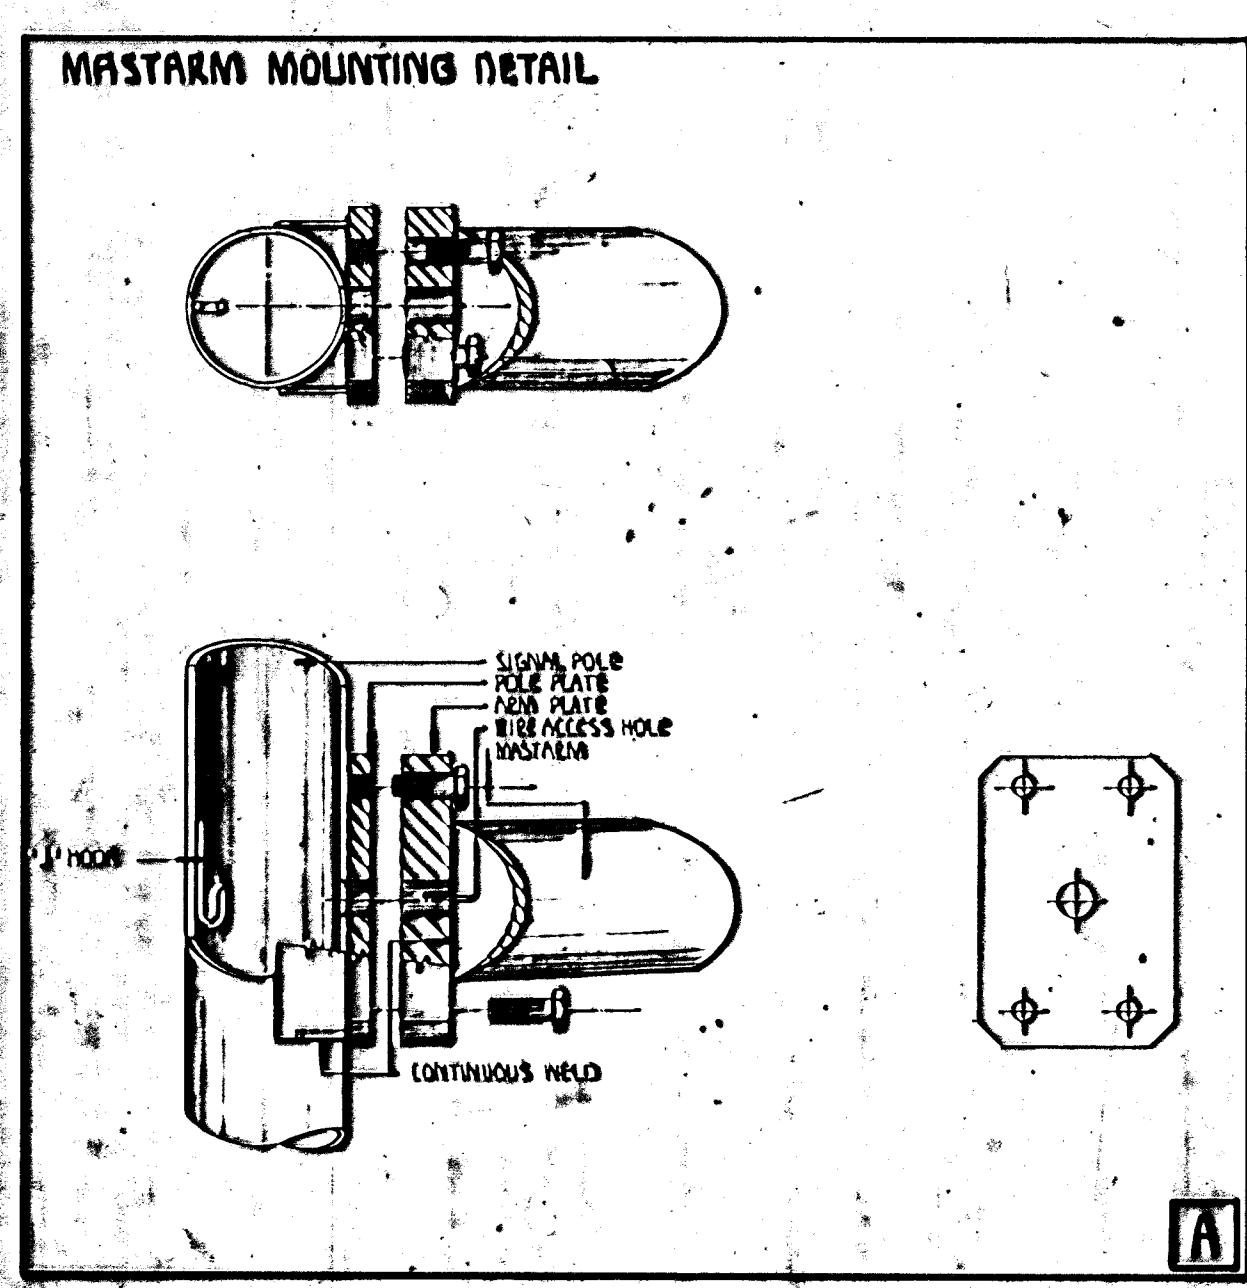

STEEL SIGNAL POLE ASSEMBLY DETAILS

PROJECT DESCRIPTION

PROJECT NUMBER

APPROVED BY

DATE

REVISION

CITY OF WICHITA

DEPARTMENT OF PUBLIC WORKS

DIVISION OF TRAFFIC ENGINEERING

WIA & WATKINS, TRAFFIC ENGINEER