



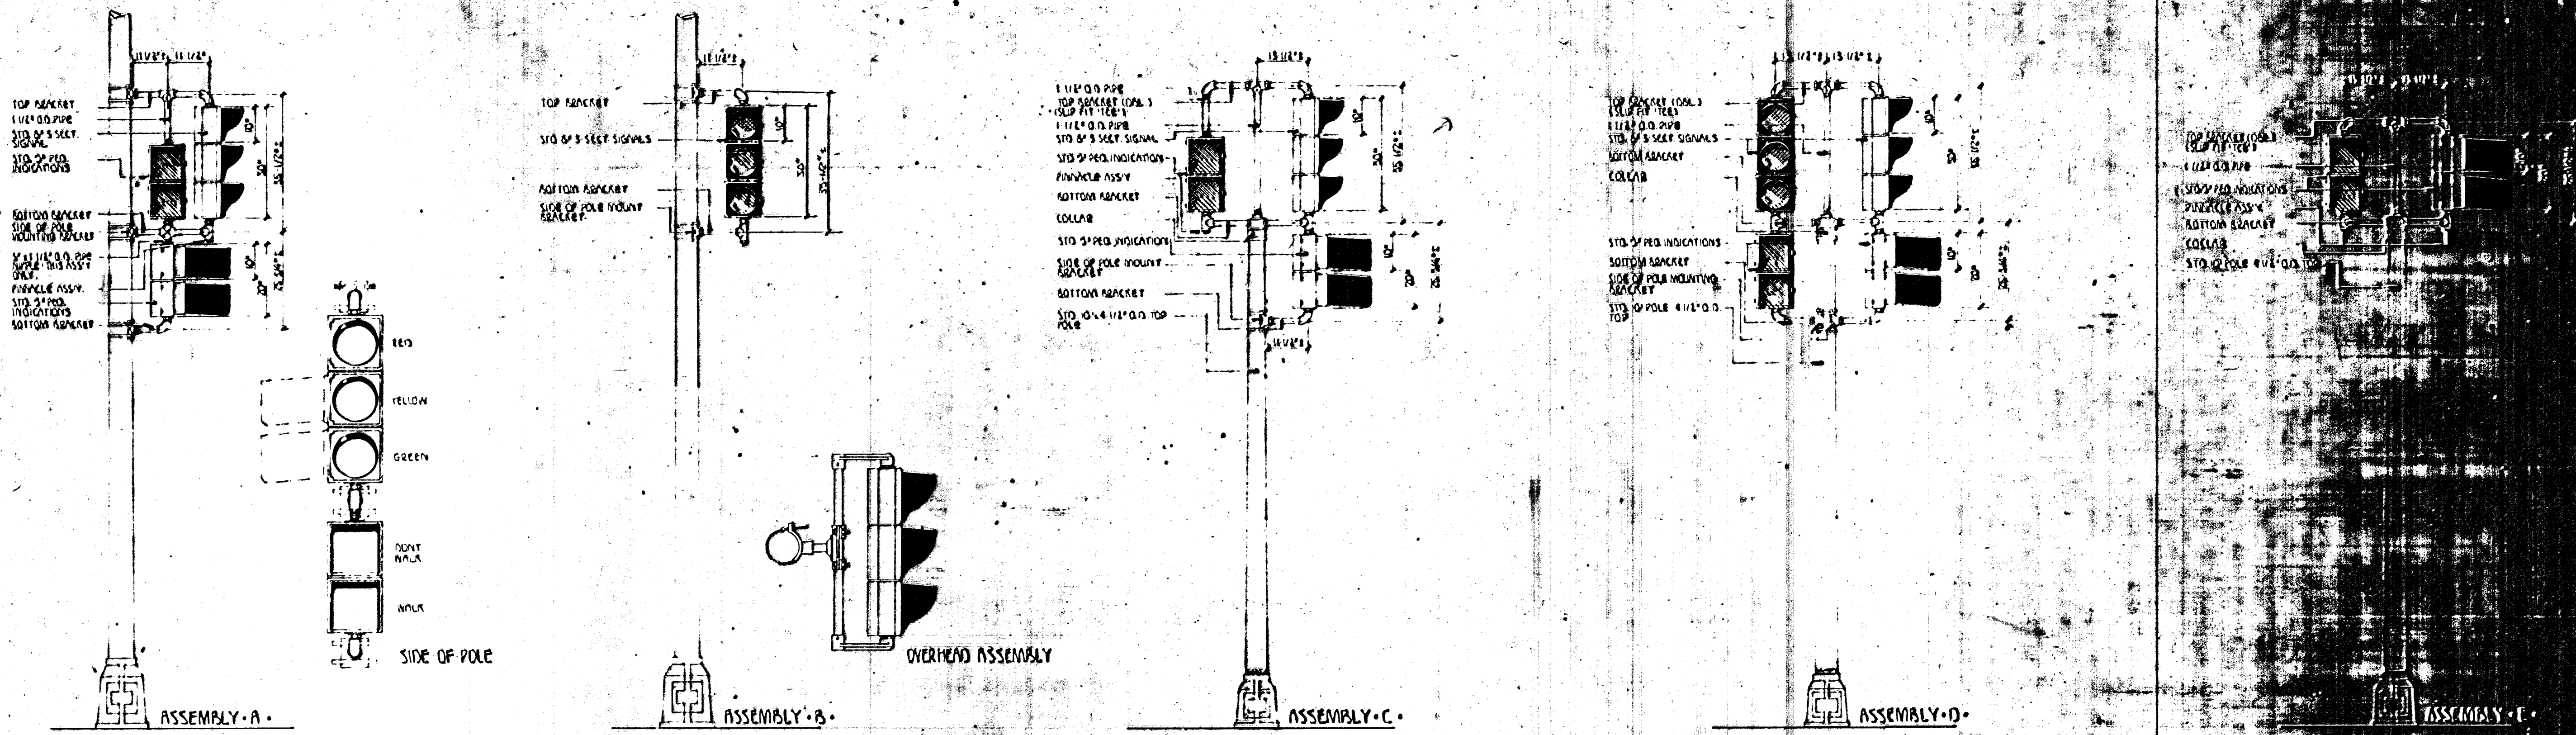

BRACKET DETAILS

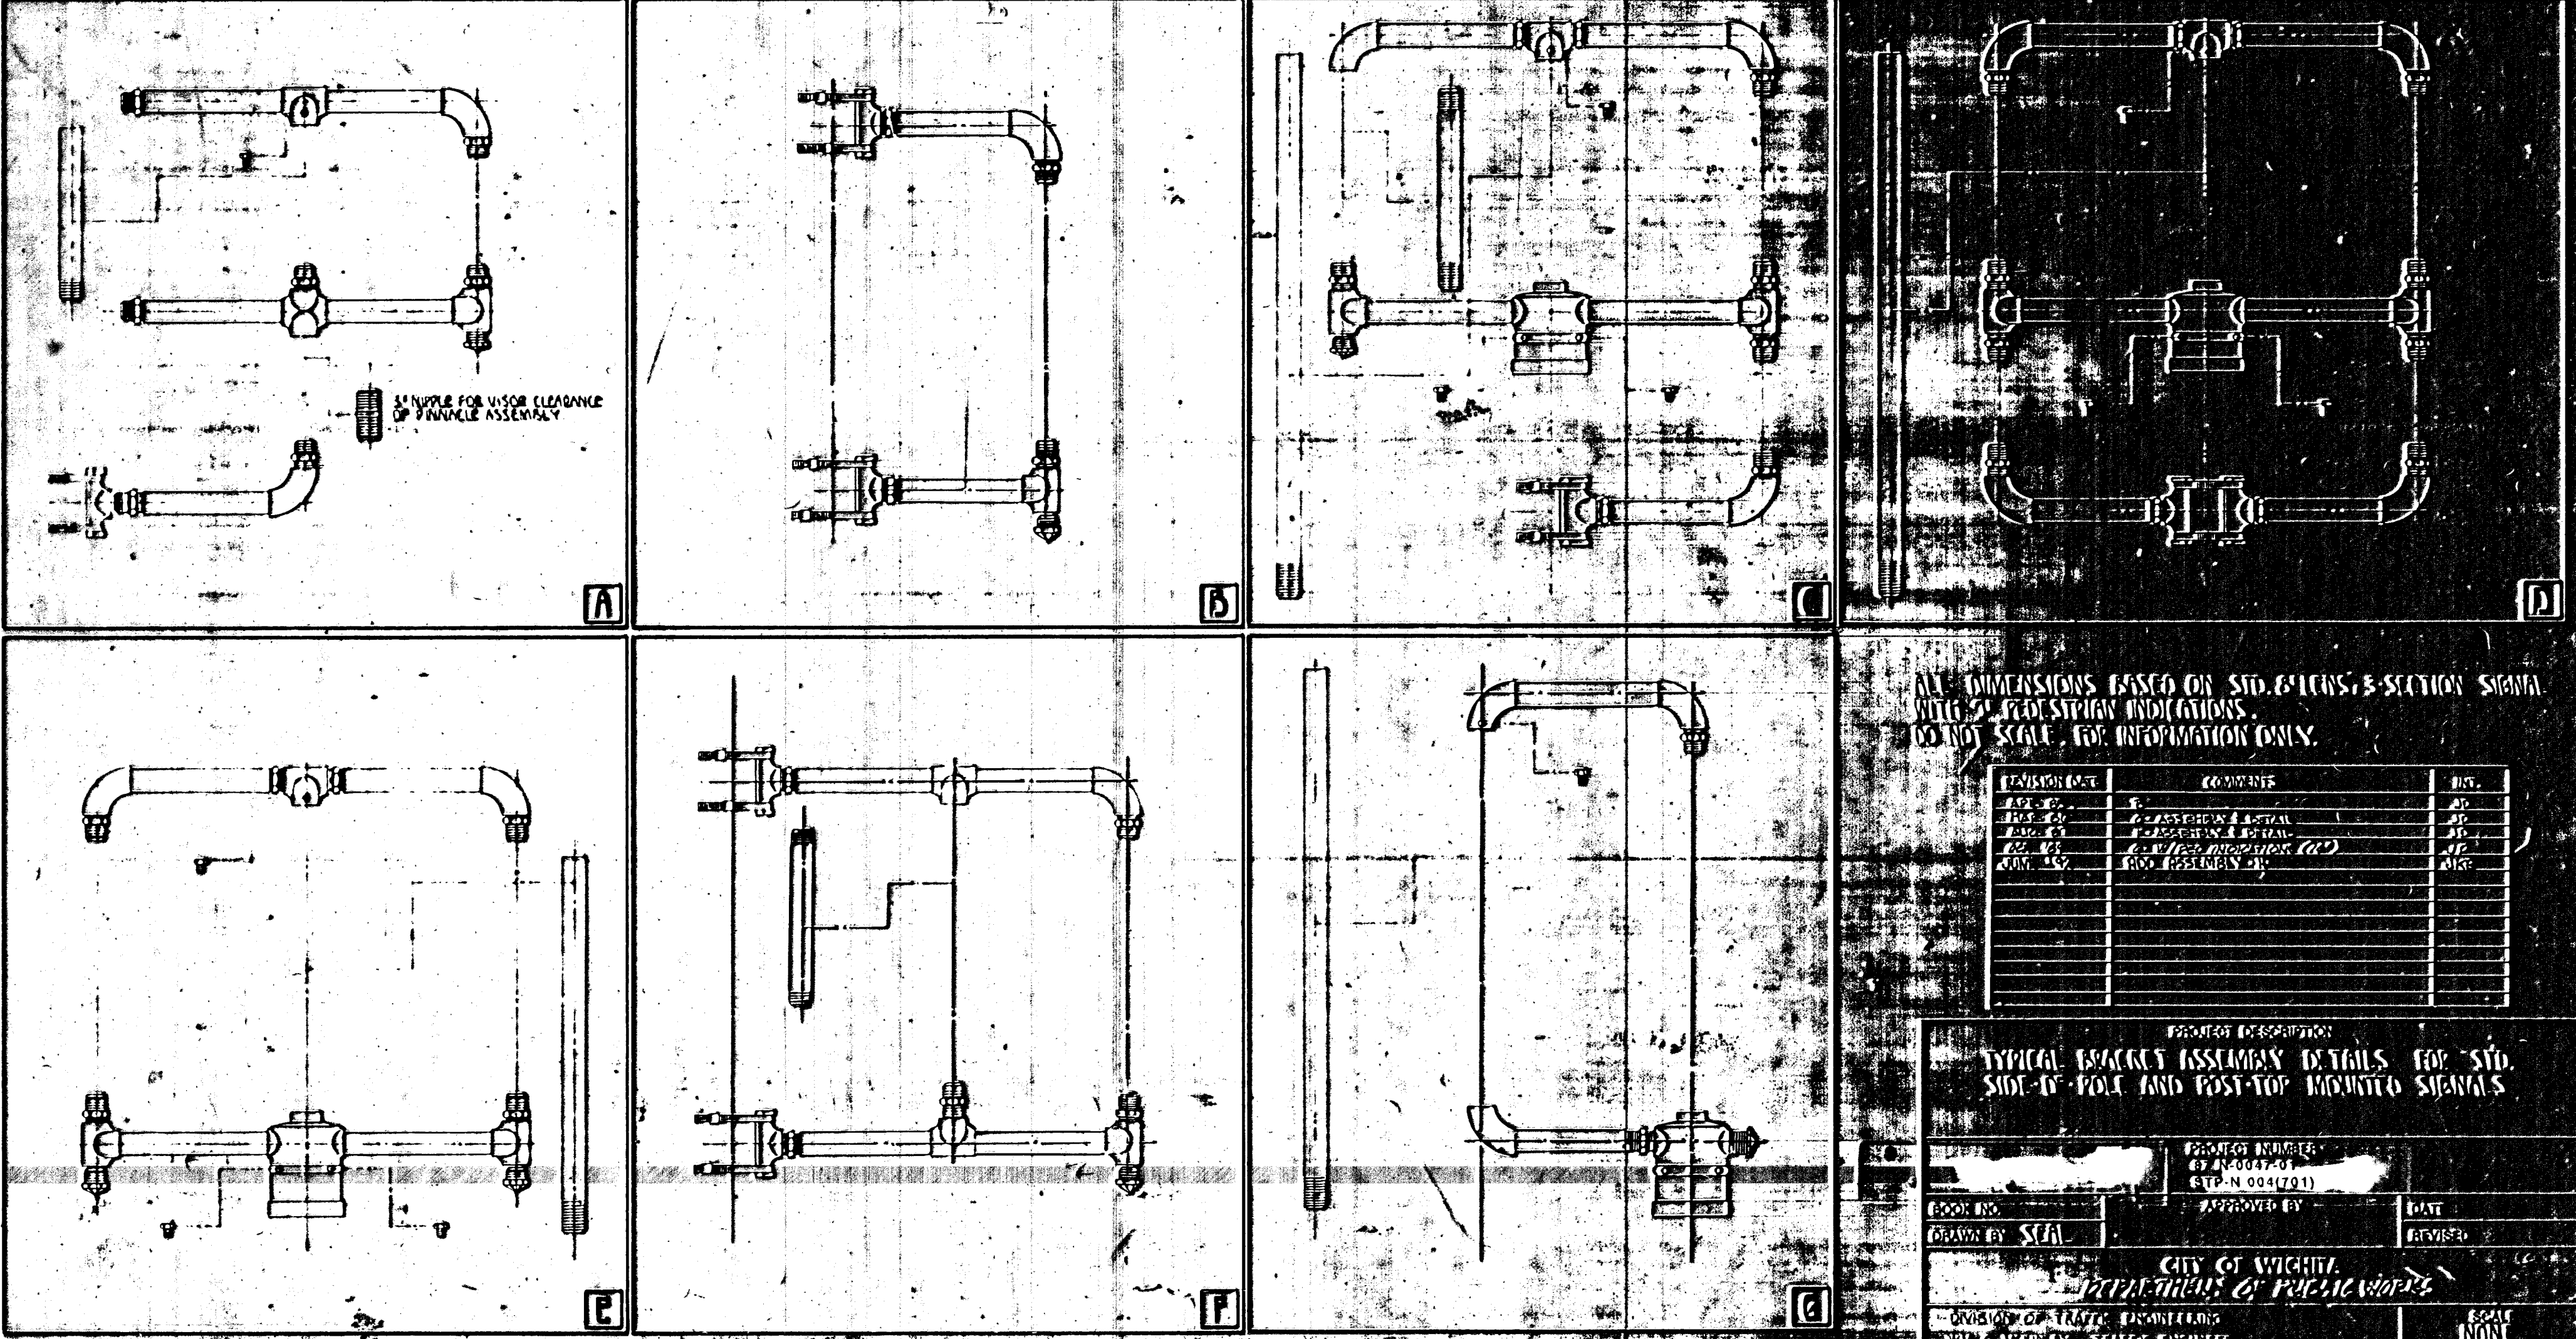

DO NOT SCALE.

TYPICAL BRACKET ASSEMBLY DETAILS FOR STD.
SIDE-OF-POLE AND POST-TOP MOUNTED SIGNALS

DRAWN BY SEA	CITY OF WICHITA DEPARTMENT OF PUBLIC WORKS	SCALE NONE