


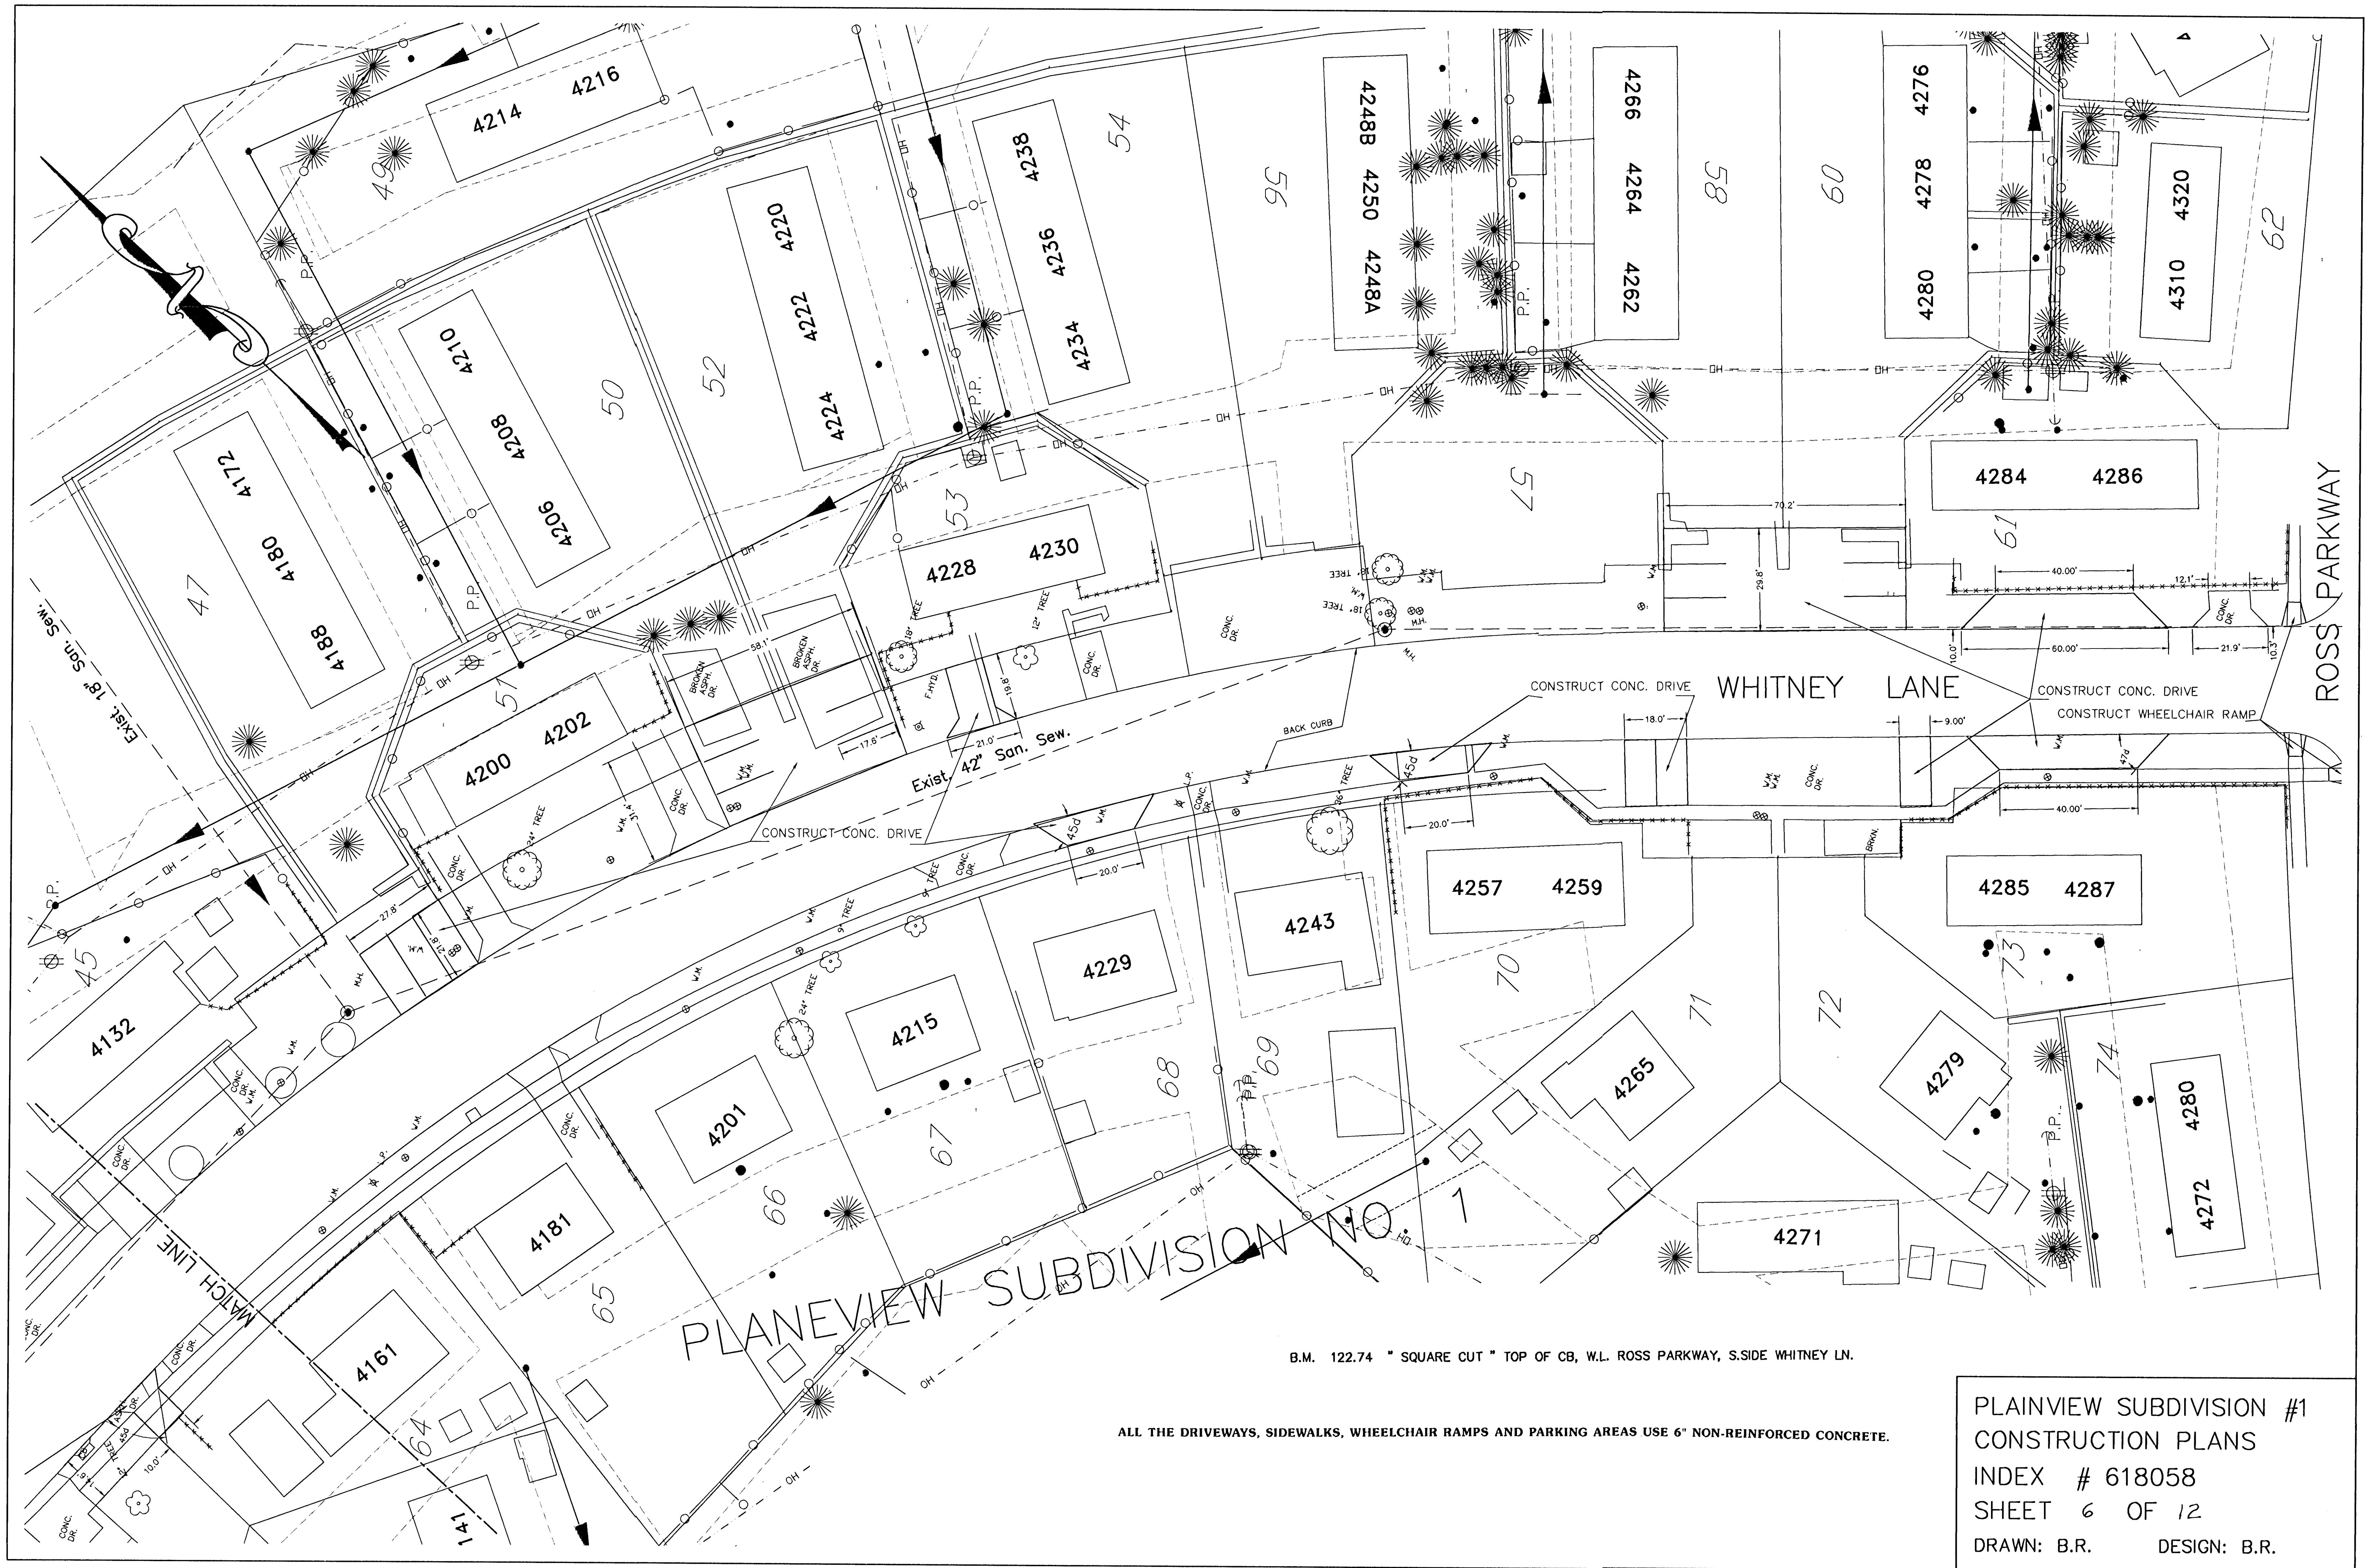

B.M. 122.74 " SQUARE CUT " TOP OF CB, W.L. ROSS PARKWAY, S.SIDE WHITNEY LN.

ALL THE DRIVEWAYS, SIDEWALKS, WHEELCHAIR RAMPS AND PARKING AREAS USE 6" NON-REINFORCED CONCRETE.

PLAINVIEW SUBDIVISION #1
CONSTRUCTION PLANS
INDEX # 618058
SHEET 6 OF 12
DRAWN: B.R. DESIGN: B.R.