

SUMMARY OF TREE LOCATIONS

STATION	O.L. O/W (ft.)	DESCRIPTION
0+00	59.0	R Autumn Purple Ash
1+00.5	47.0	R
1+27.1	58.0	R Austrian Pine
1+68.1	13.0	R
1+67	38.0	R Chinese Pistache
1+87	43.0	R
2+07	53.0	R Austrian Pine
2+16	35.0	R
2+59.1	53.0	R
2+77	60.0	R
2+90.5	18.0	R Redbud
3+08	53.5	R Shademaster Honeylocust
3+48	17.5	R
3+76.5	28.0	R
4+05	18.0	R
4+08	20.0	R London Planetree
4+33	20.0	R
4+38	24.0	R Spring Snow Crab
4+58	38.0	R
4+78	18.5	R
4+72	19.5	R Redbud
4+78	12.5	R

20+02	42.5	L	
20+35	19.5	L	Marshall's Seedless Ash
20+59	20.0	L	
20+89	20.0	L	
21+06.5	20.0	L	
21+30	20.0	L	
21+74	20.0	L	
21+74	20.0	L	
22+17	19.5	L	Chinese Pistache
22+16	19.5	L	
23+05	19.0	L	
23+54	19.0	L	



Scale: 1" = 20'

NOTE:

1. Landscape contractor is to verify the location of all underground utilities prior to installation of plant material (including sanitary sewer). Utilities can be flagged by calling 687-2470.

NOTE: ADDITIONAL TREE LOCATIONS ARE SUMMARIZED ON PLAN SHEET NO.10

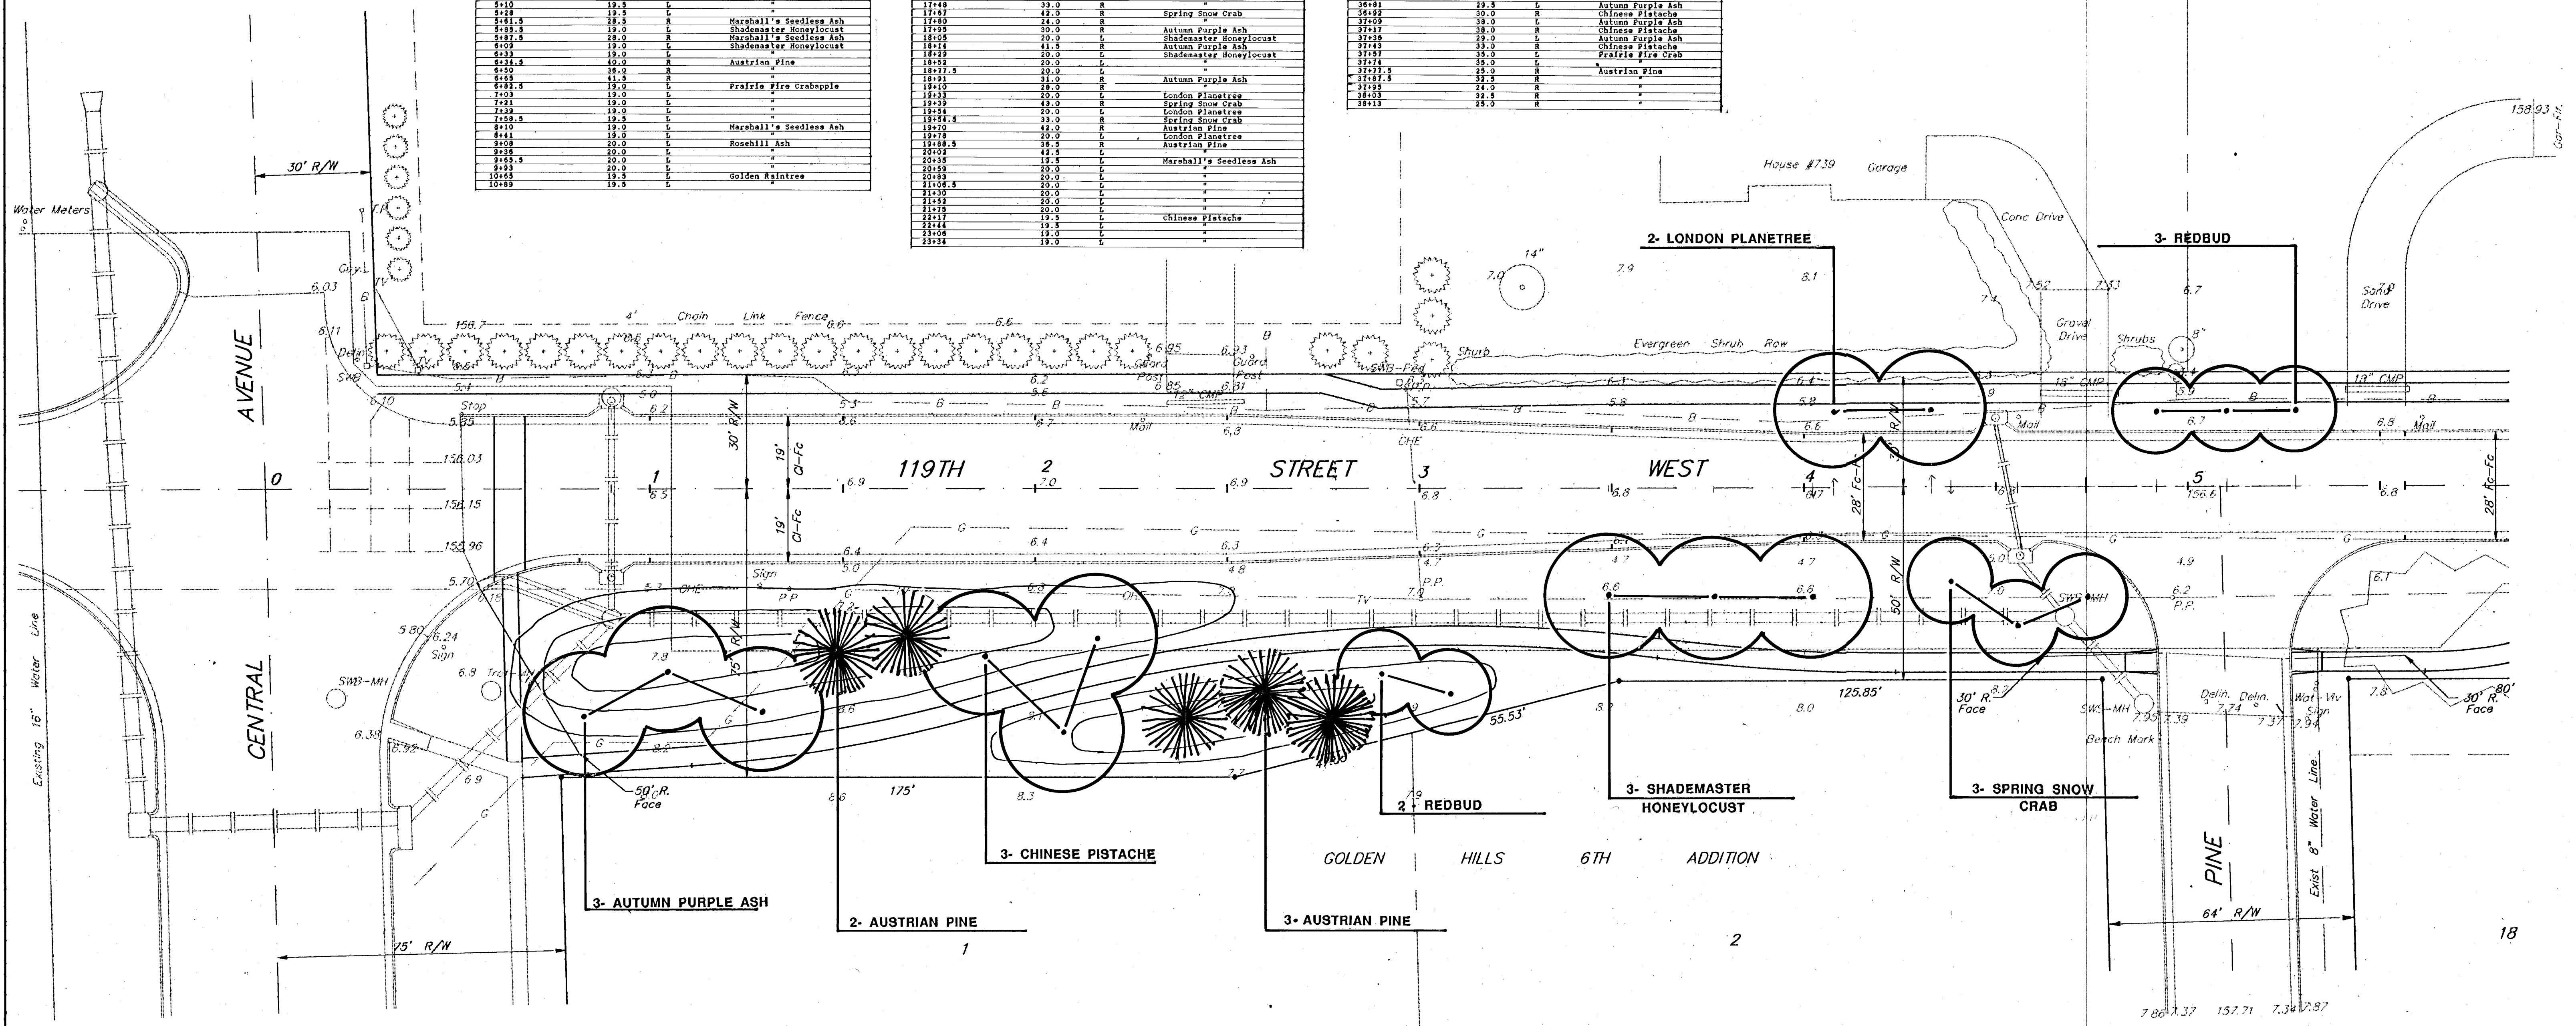

LANDSCAPE PLAN

119TH STREET WEST
CENTRAL TO WARREN

	BAUGHMAN COMPANY P. A. ENGINEERING & SURVEYING 318/262-7271 • 315 ELLIS • WICHITA, KANSAS 67211	REV.			
	PROJECT NUMBER 472-76-245-82028-000-000-001	SHEET 2			
	DESIGN NBW/CMB	DRAWN CMB	APPROVED	DATE	SCALE 1"=20'

BILL G. YUNG DESIGN
4912 E. 29TH STREET NORTH WICHITA, KANSAS 67220 316-683-5597